


NL3	N 02°08'59" E	29.57'
NL14	N 24°06'00" E	32.47'
NL15	N 61°51'07" E	29.46'
NL16	S 00°10'08" W	69.15'

DL11	N 03°11'52" E	206.63'
DL12	S 73°17'55" E	61.71'
DL13	N 89°15'17" W	60.00'


LINE	BEARING	DISTANCE
L1	S 88°06'41" E	20.02'
L2	N 02°08'59" E	1.64'

L4	N 51°31'15" E	78.27'
L5	S 73°17'55" E	139.97'
L6	N 63°49'28" W	90.78'
L7	S 76°30'42" E	142.73'
L8	S 21°24'35" W	134.47'
L9	N 76°30'42" W	142.73'
L10	S 63°49'28" E	90.78'
L17	S 61°51'07" W	29.46'

* £ 566

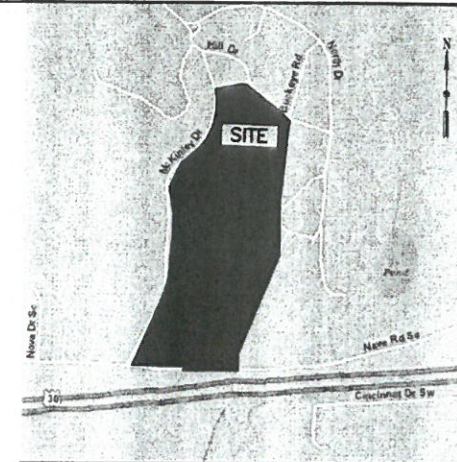

CURVE C-1*	CURVE C-2*	CURVE C-3*
R=493.27'	R=30.00'	R=59.00'
A=390.04'	A=52.83'	A=50.49'
Δ=45°18'19"	Δ=100°55'03"	Δ=49°02'01"
C=379.96'	C=46.27'	C=48.97'
B=N 21°32'35" E	B=S 52°47'15" E	B=S 78°43'21" E

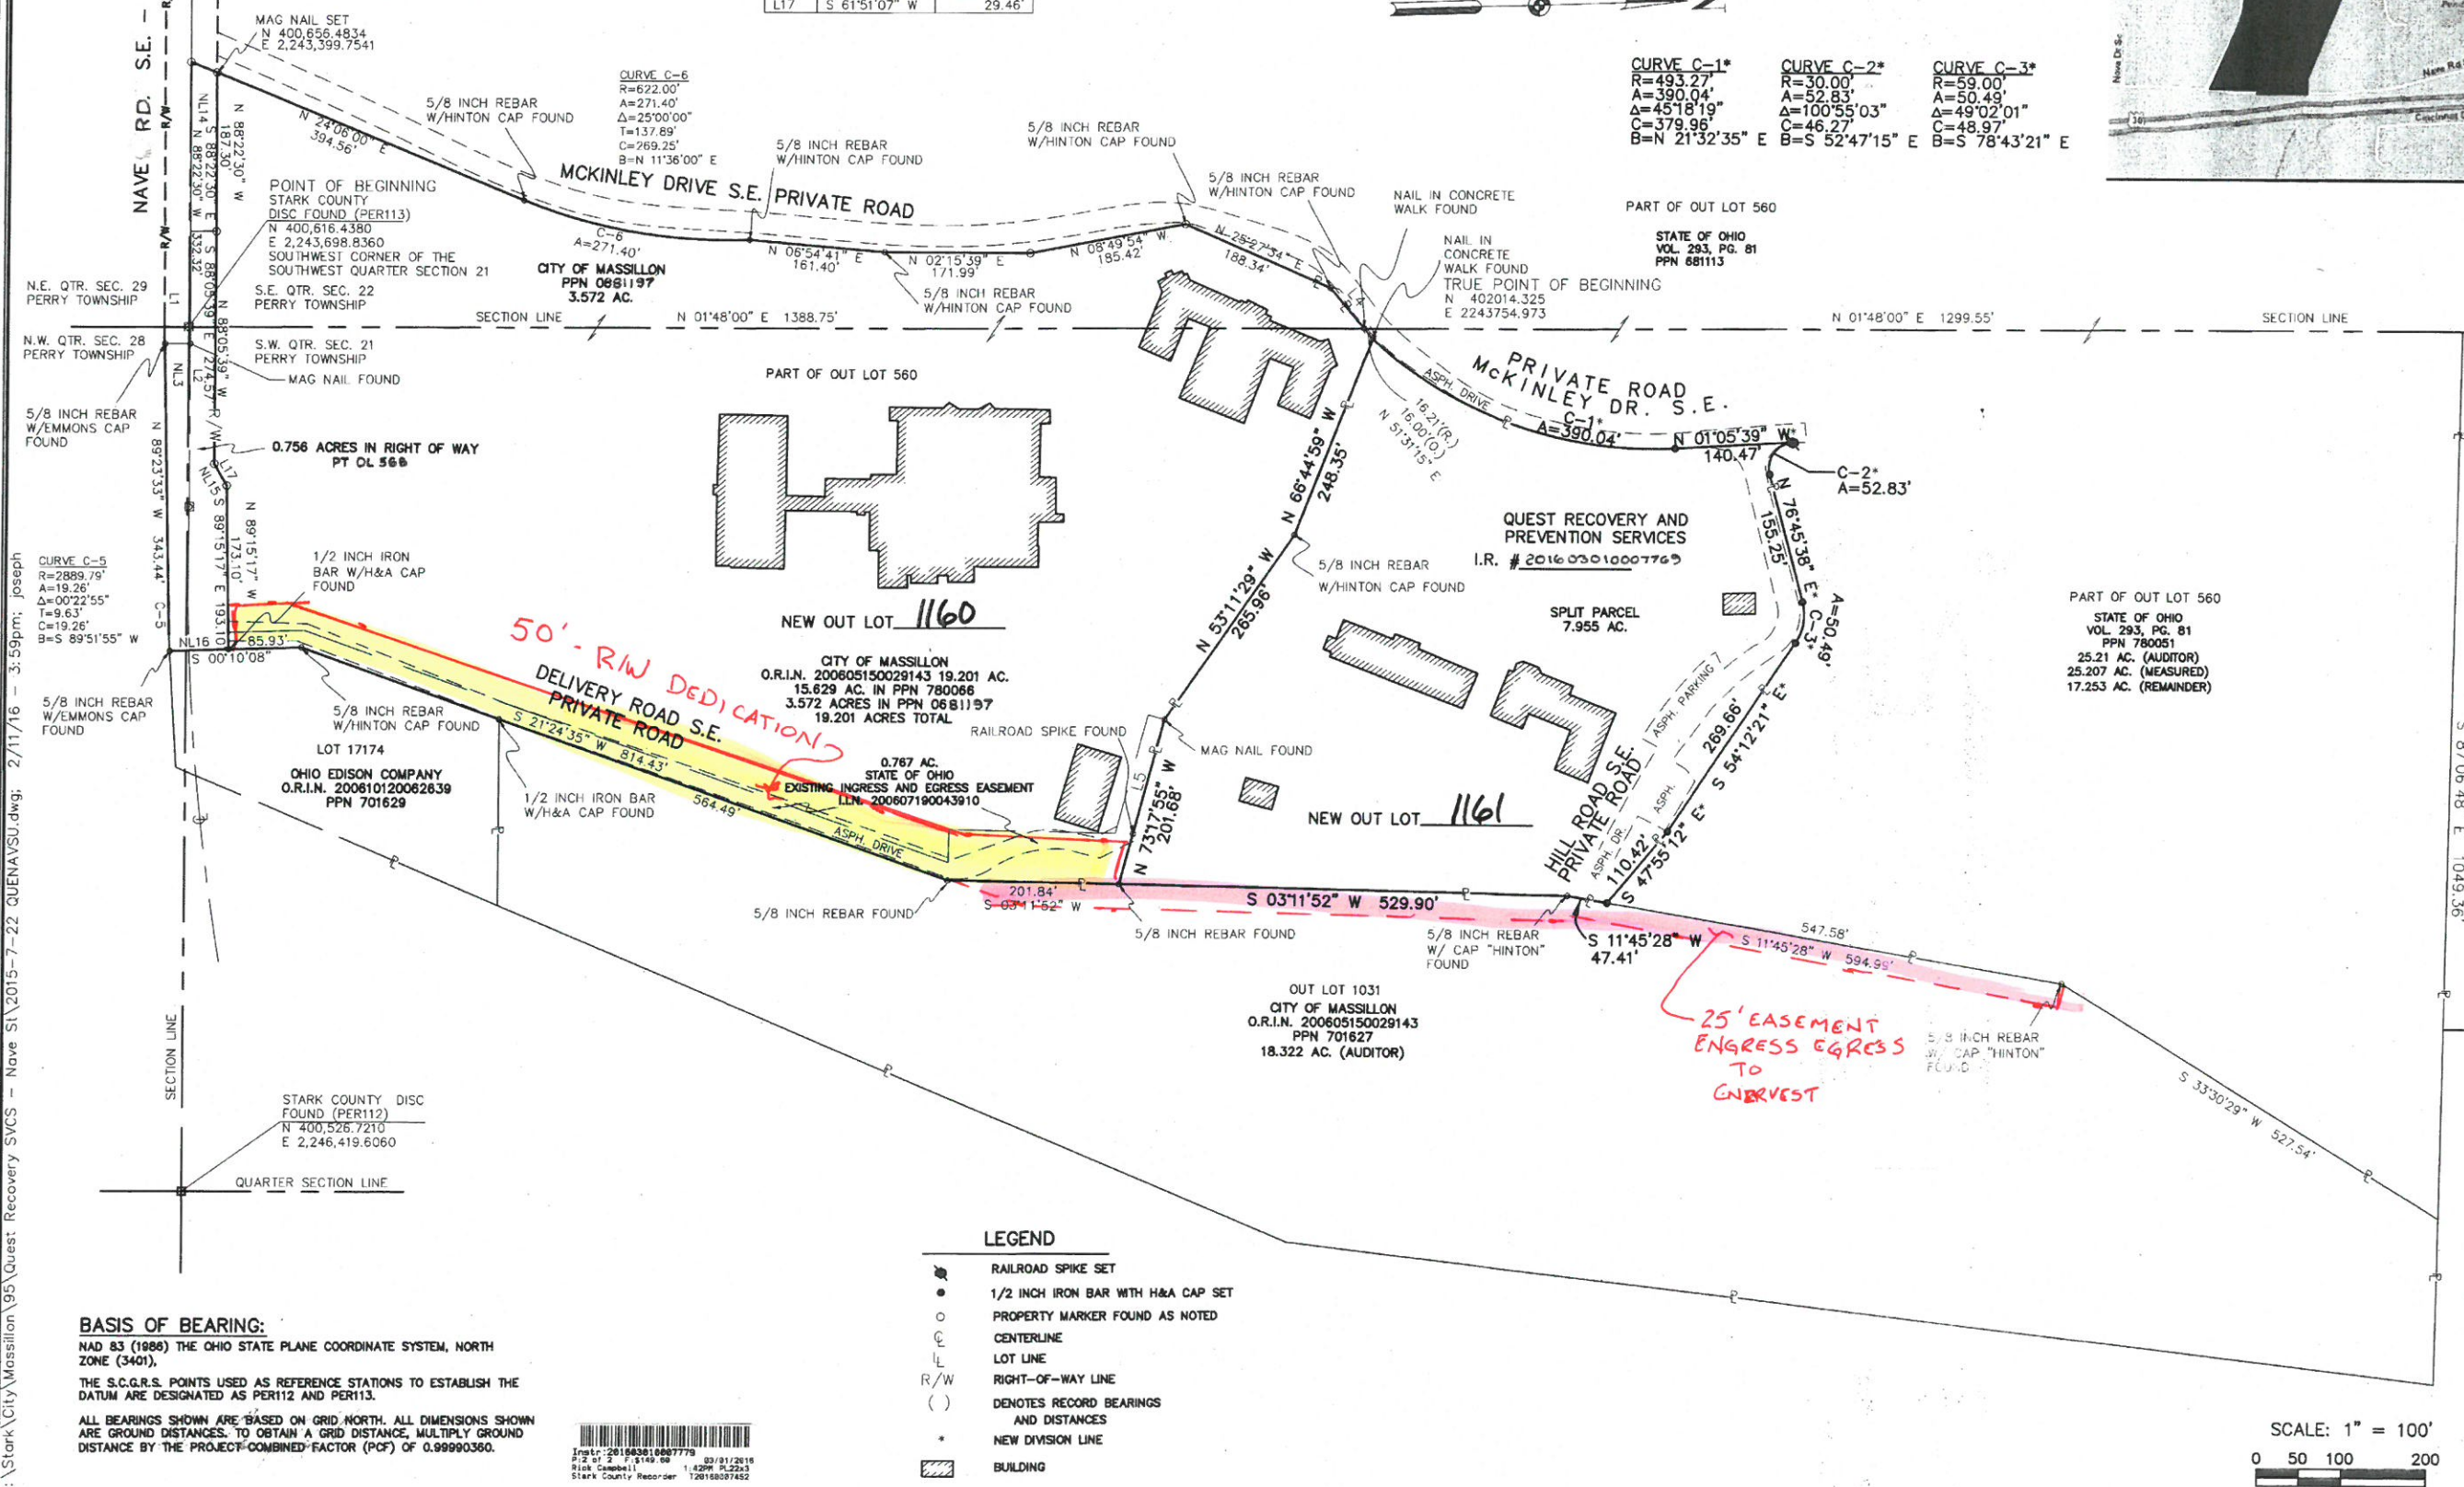

HAMMONTREE & ASSOCIATES, LIMITED
ENGINEERS, PLANNERS, SURVEYORS
5233 STONEHANG RD. NORTH CANTON, OH 44720
PHN (330) 499-8817 FAX: (330) 499-0148
TOLL FREE: 1-800-564-8817
www.hammontree.com

[illegible]