



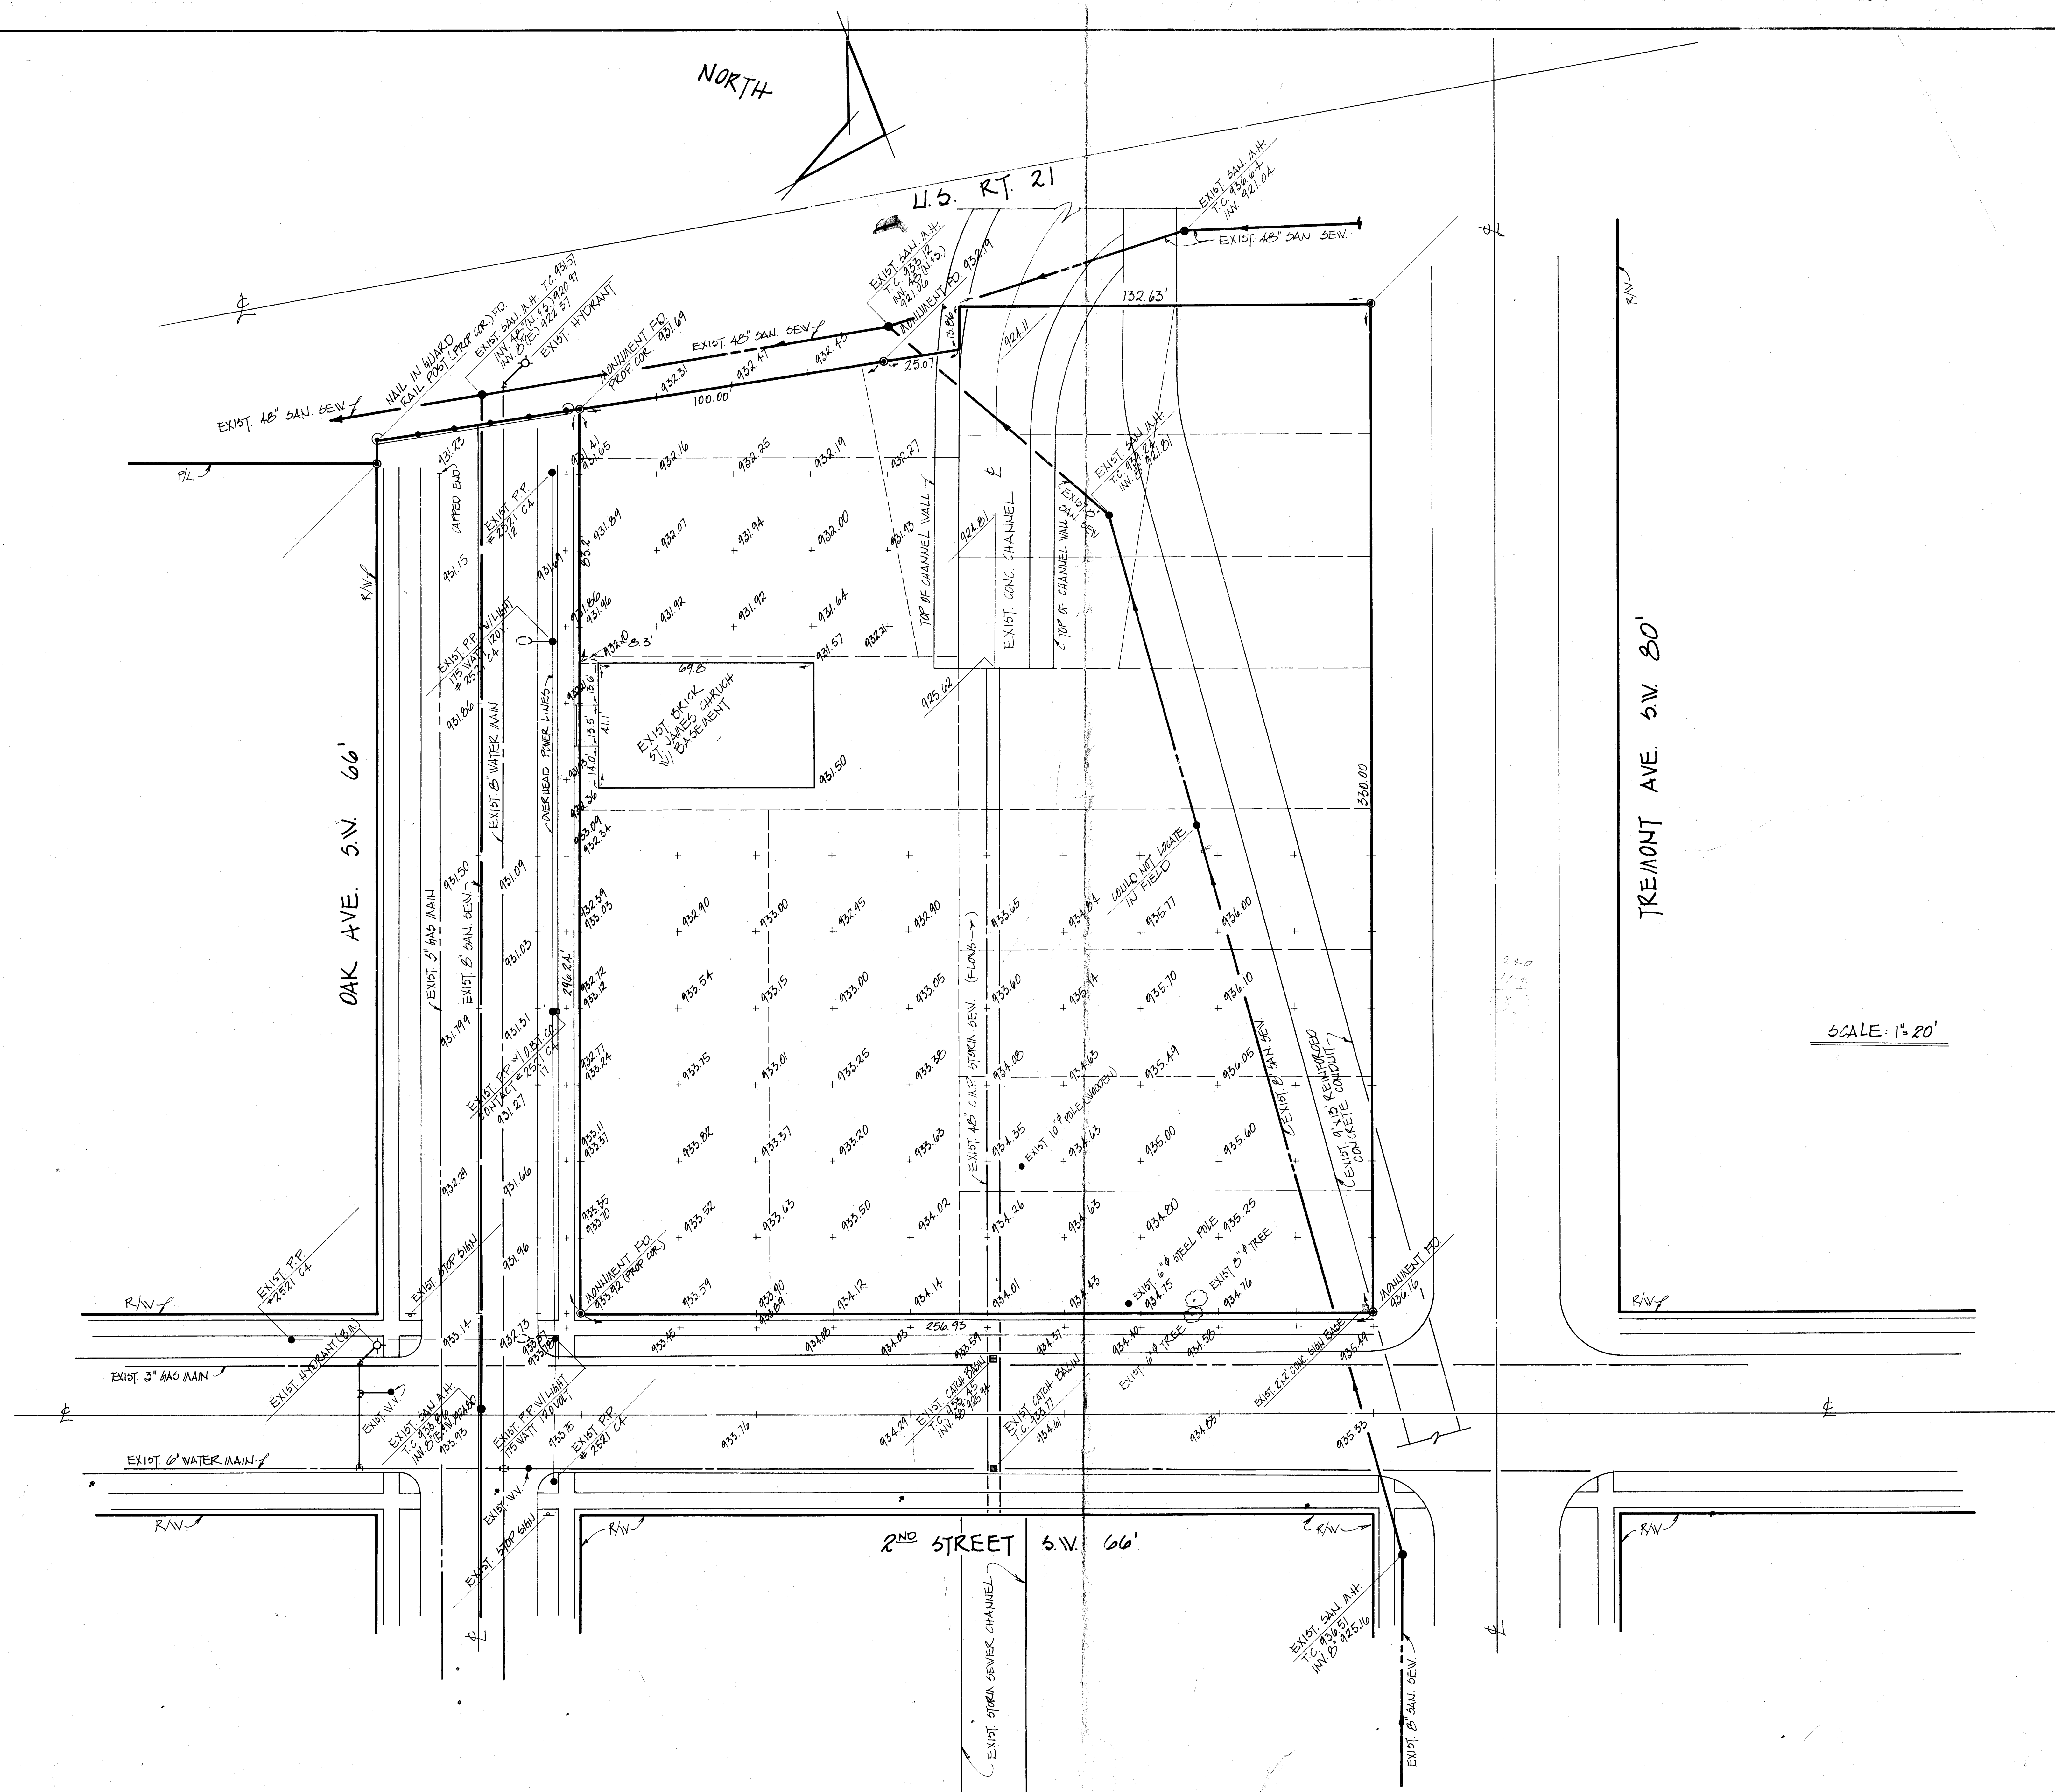

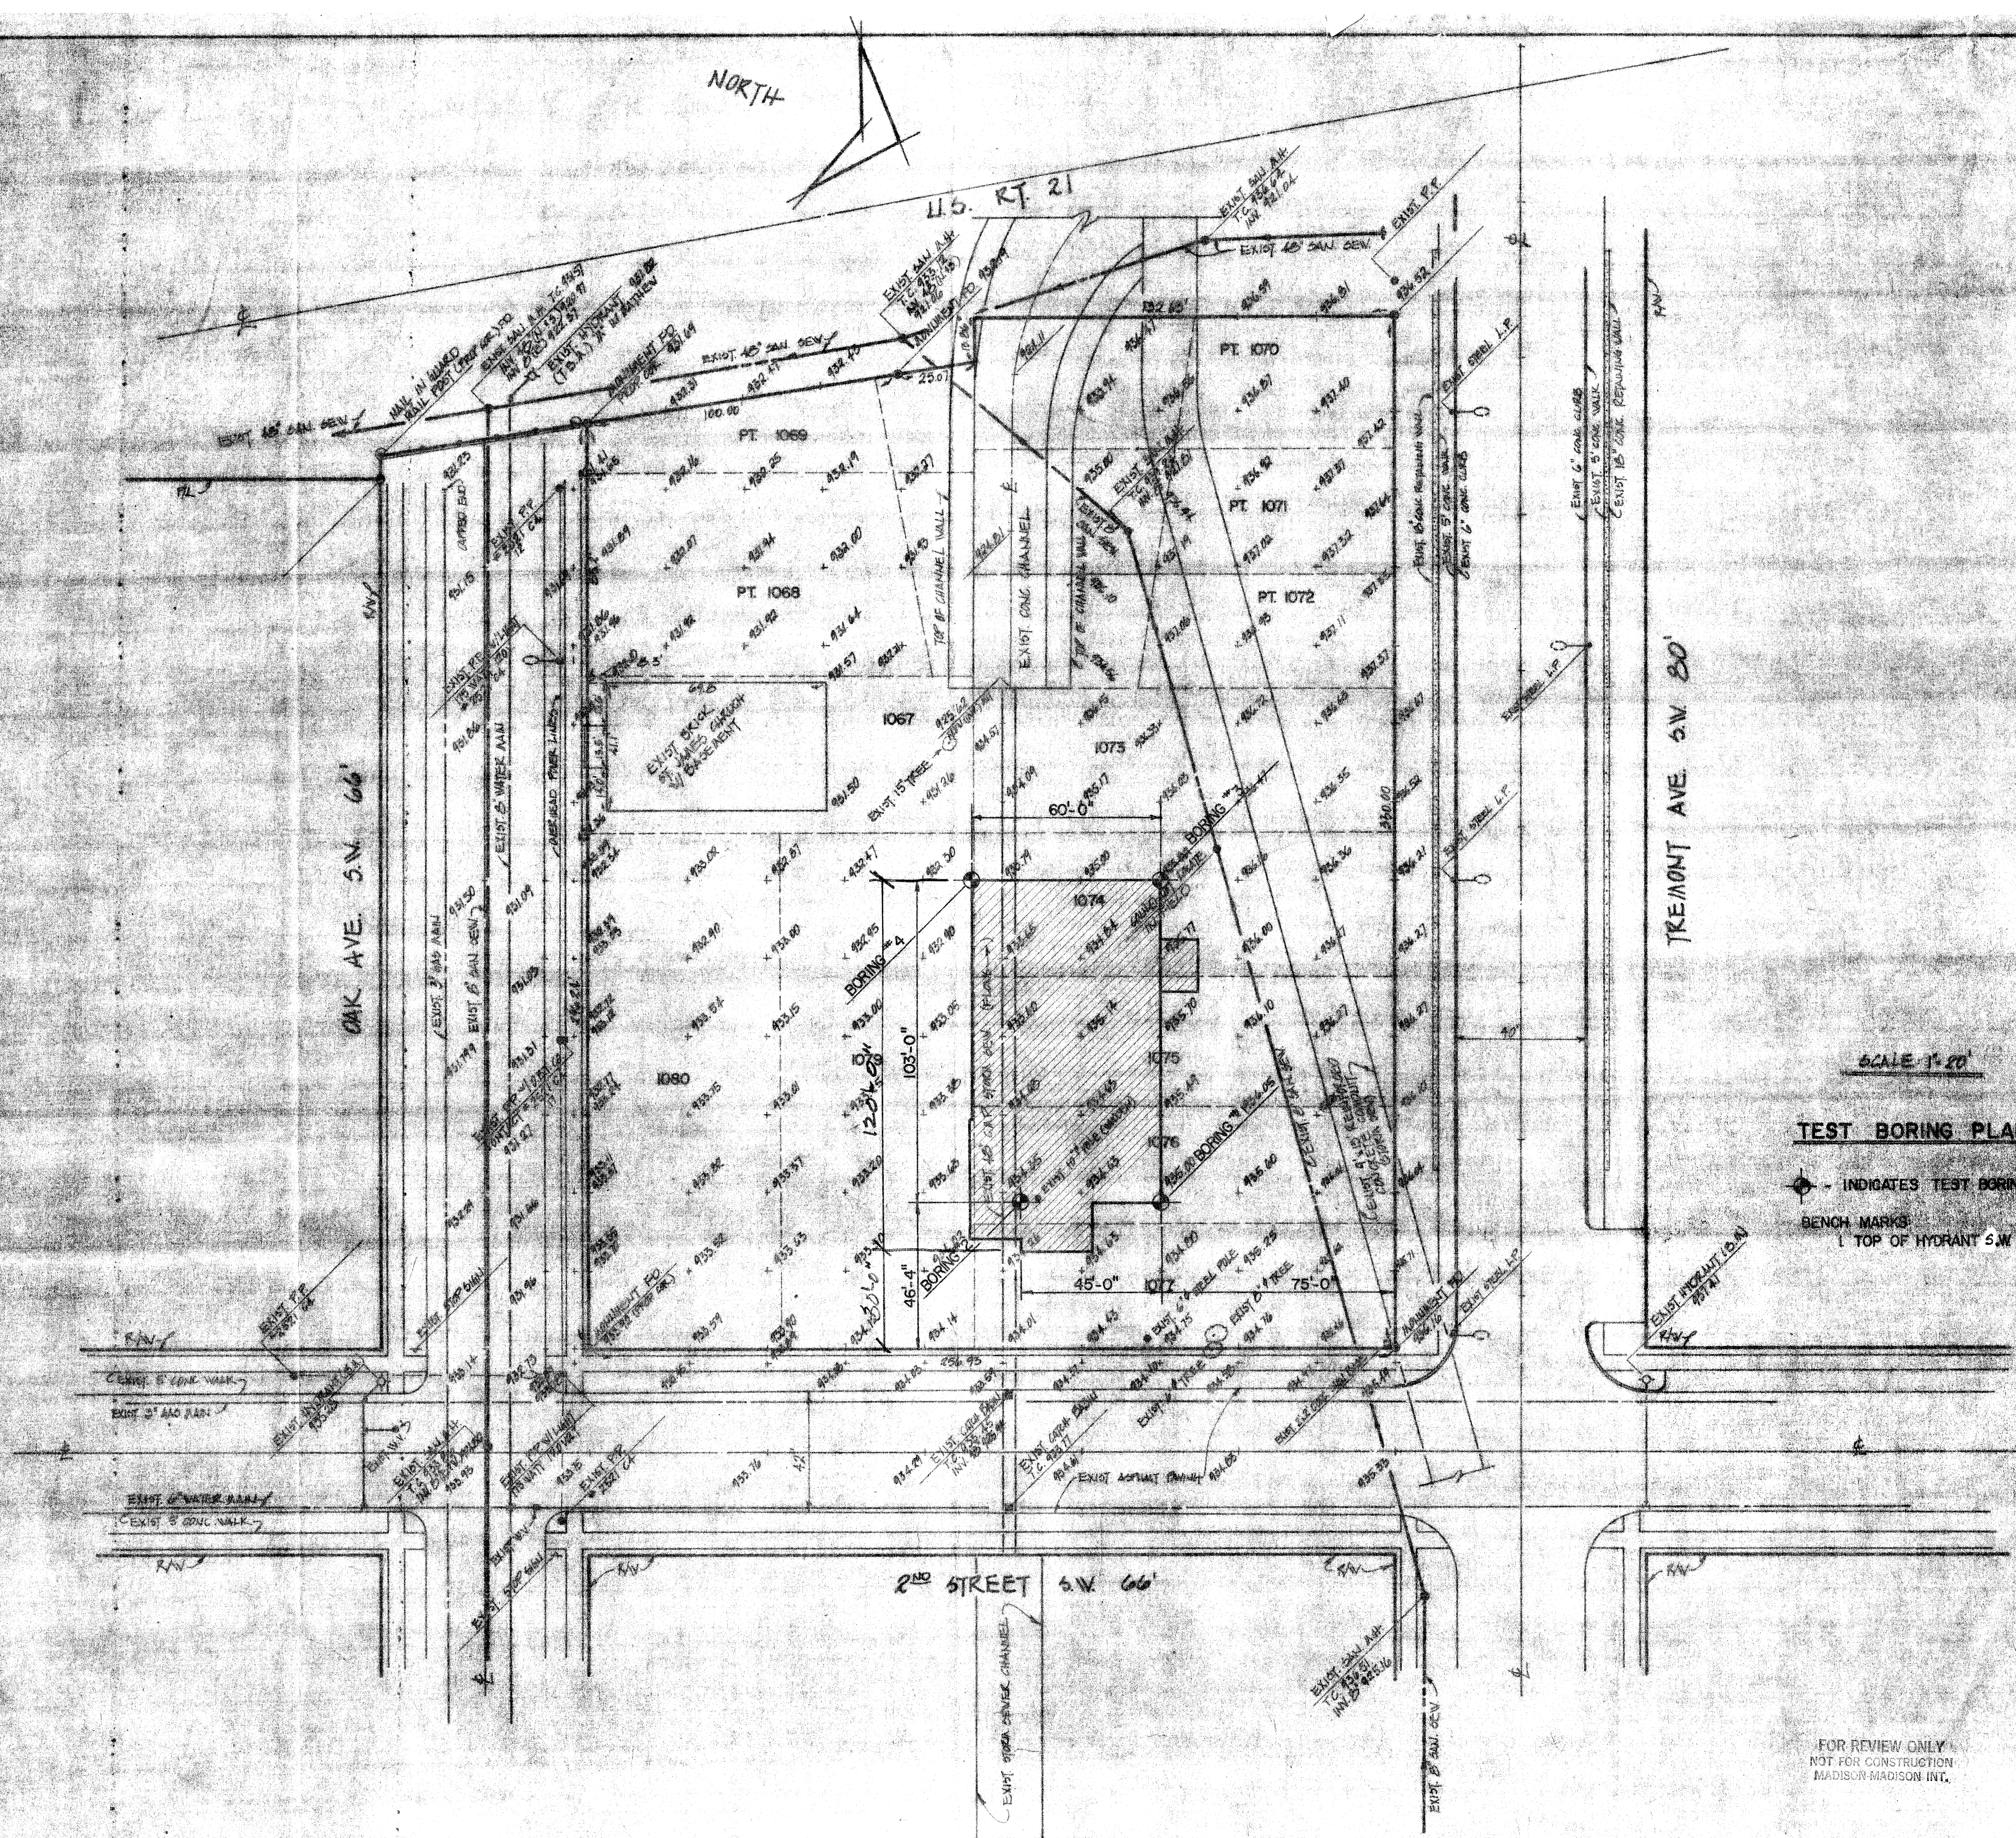

21.11.05 LCB
872.04 BBS
877.50 15.11

SCALE: 1"=20'

TEST BORING PLAN

- INDICATES TEST BORING (HOLE)
- BENCH MARKS
 - 1 TOP OF HYDRANT S.W. COR. OAK AVE. & 2ND ST. ELEV. = 935.28