



STREET DEDICATION, VACATION, ALLEY VACATION
AND REPLAT OF LOTS 110, 108, 107, 106, 105, 104, 103,
102, 101, 100, 99, 98, 97, 96, 95, 94, 93,
10820 THRU 10840, 10842, 12405 THRU 12408, 12495 THRU 12493
IN THE LOWRICE PRICE RENEWAL AREA,
CITY OF MASSILLON, STARK COUNTY, OHIO.

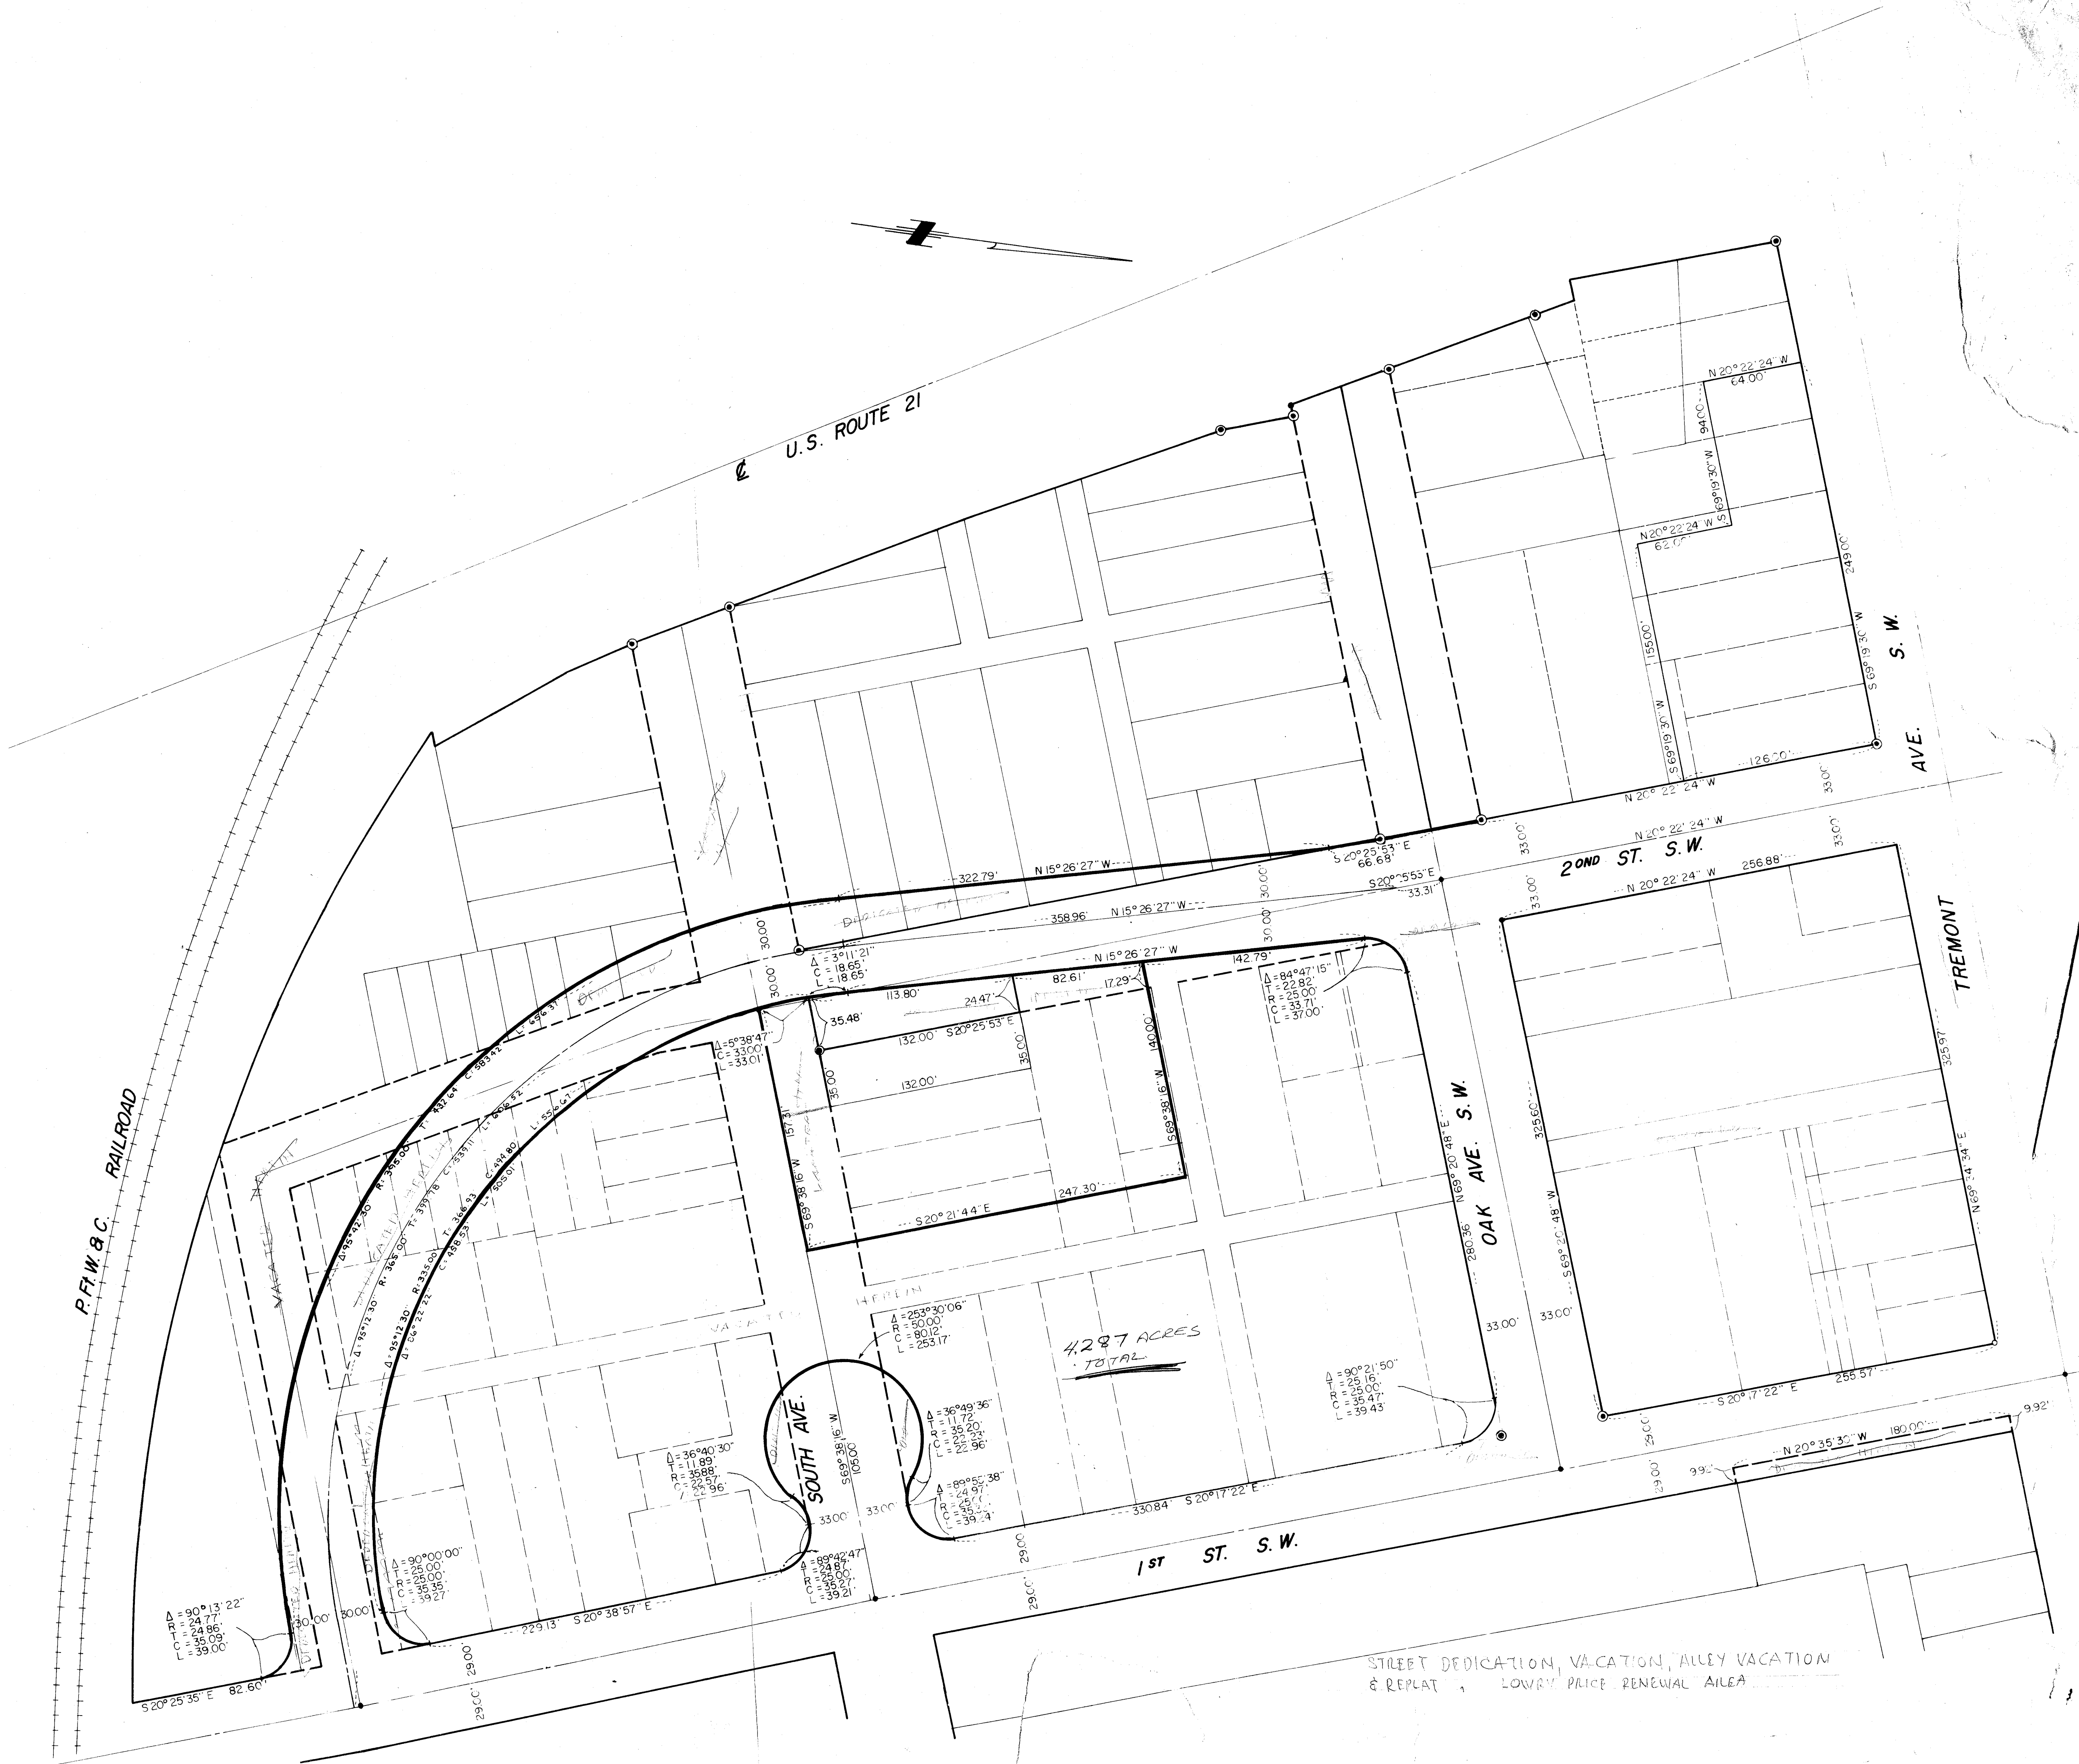


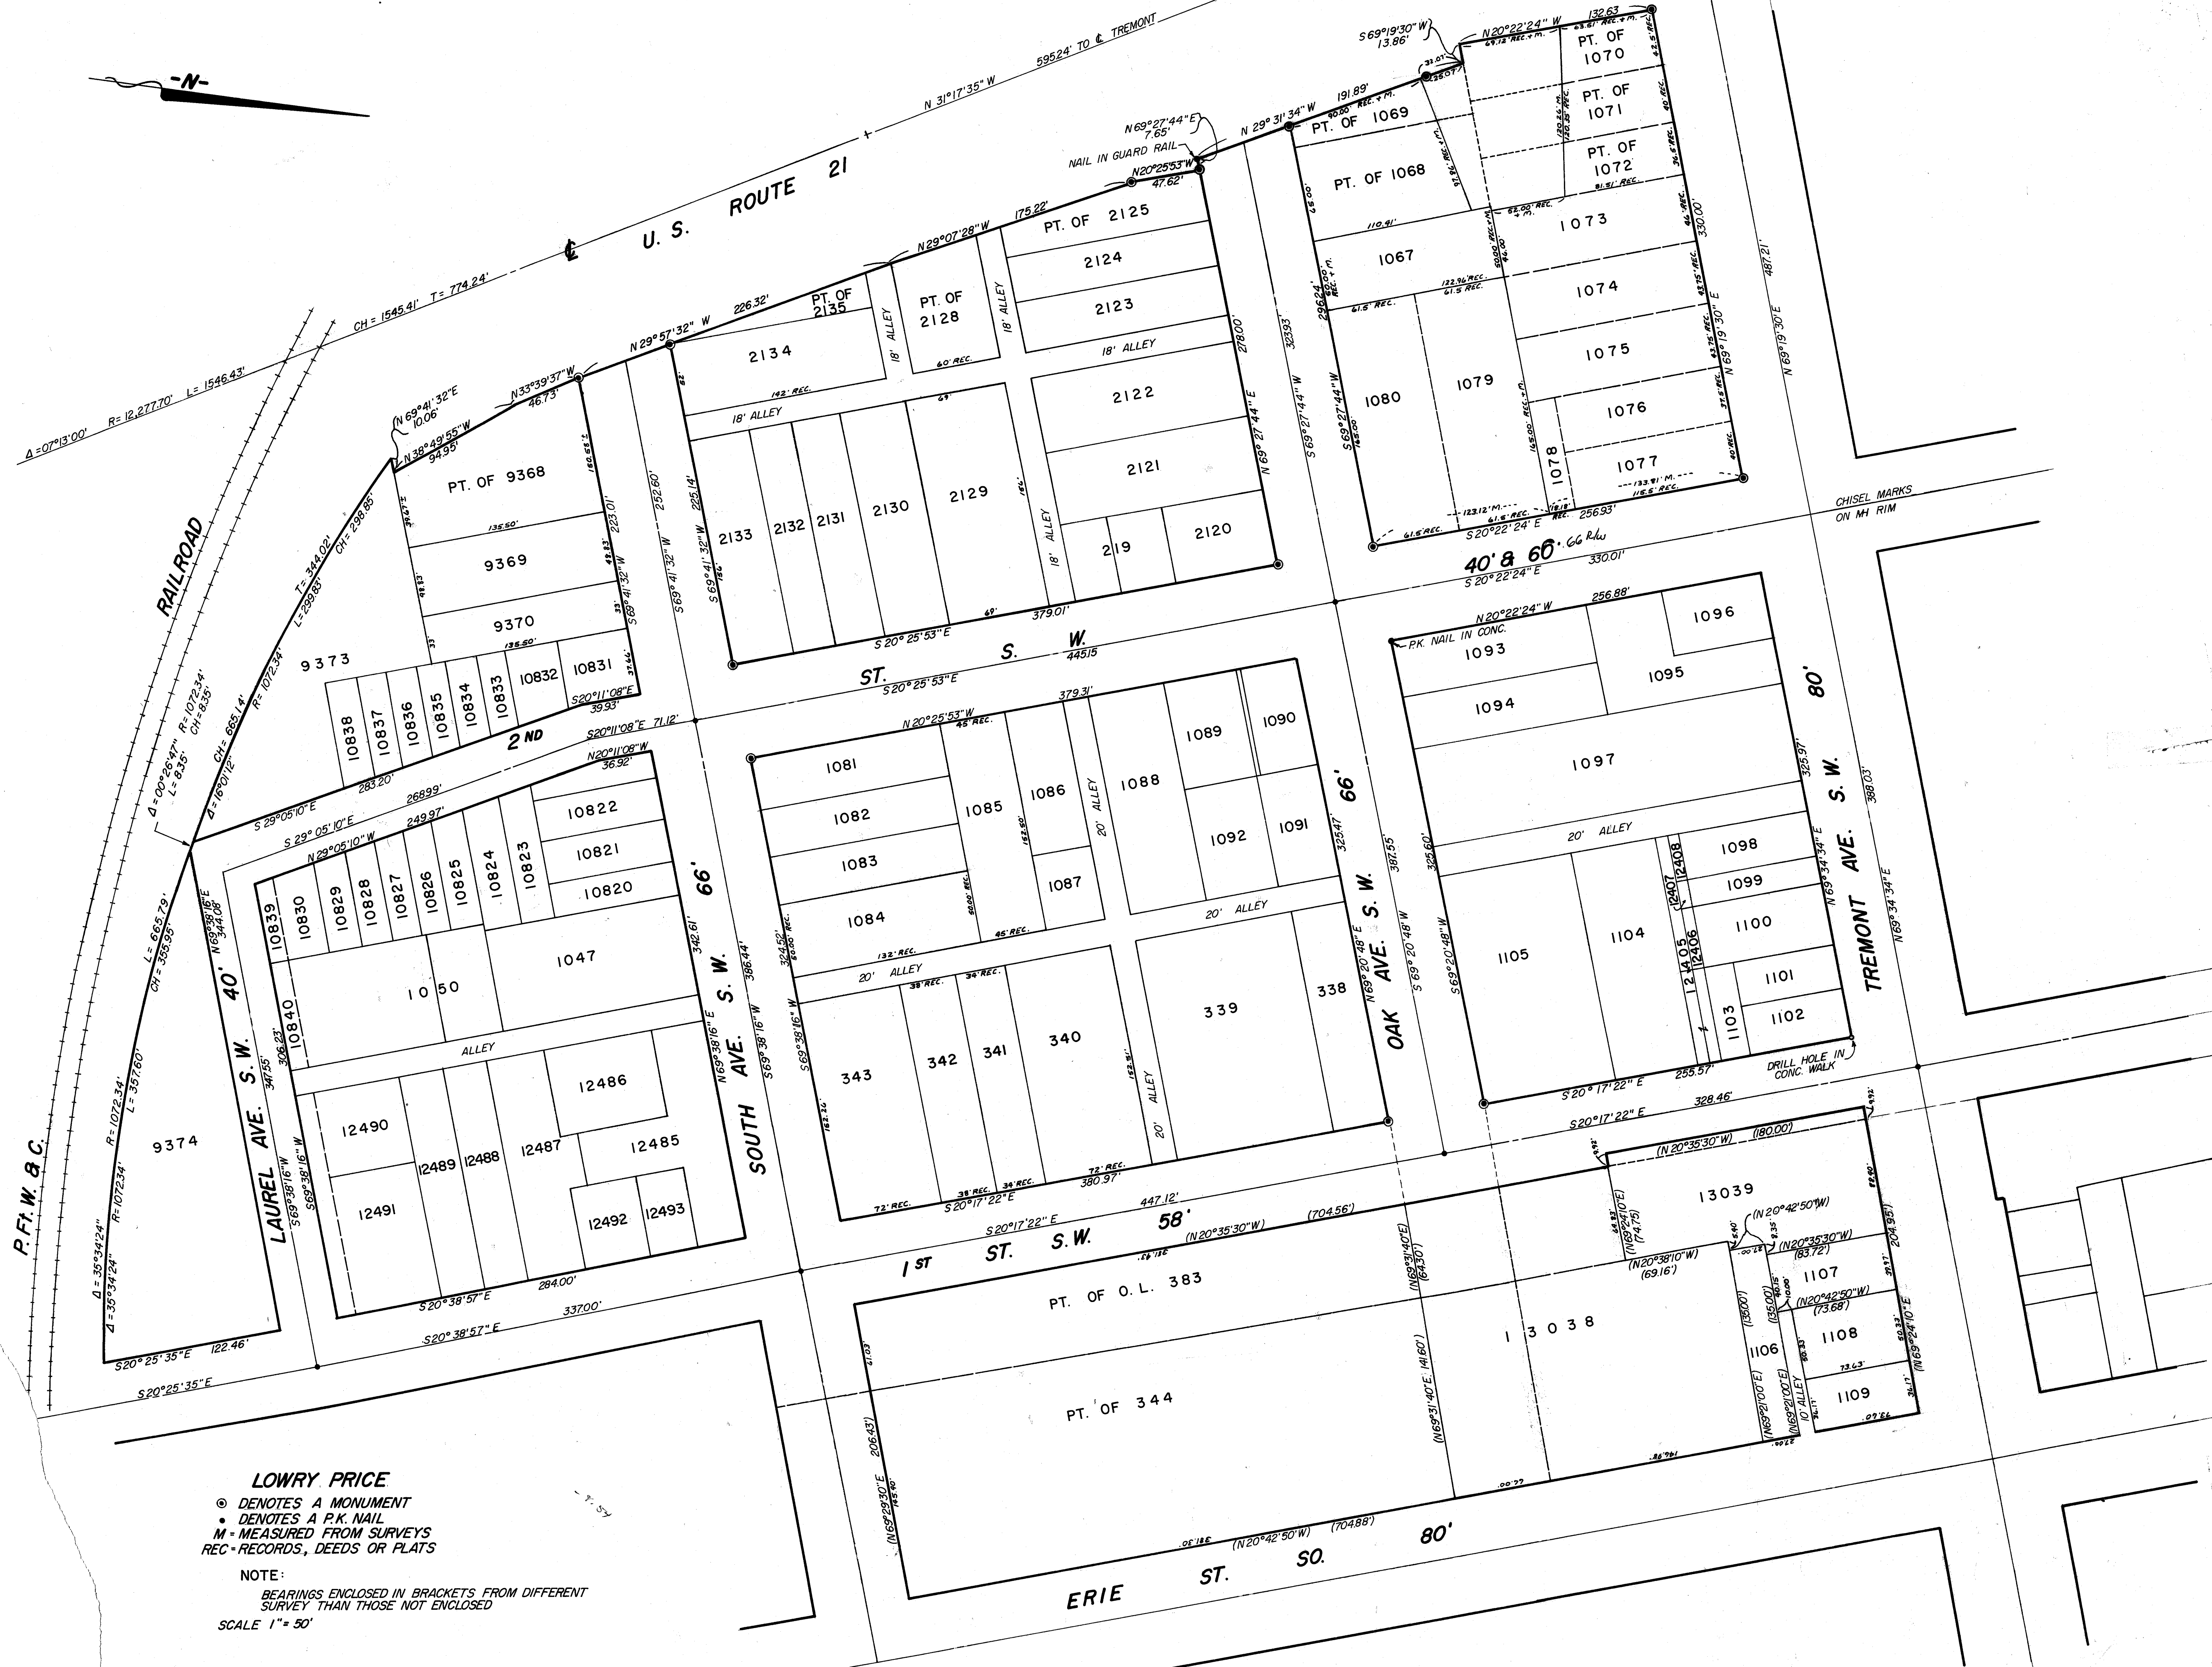


LOWRY PRICE



- DENOTES A MONUMENT
- ⊕ DENOTES A P.K. NAIL
- M = MEASURED FROM SURVEYS
- REC = RECORDS, DEEDS OR PLATS

NOTE:

BEARINGS ENCLOSED IN BRACKETS FROM DIFFERENT SURVEY THAN THOSE NOT ENCLOSED
SCALE 1" = 50'

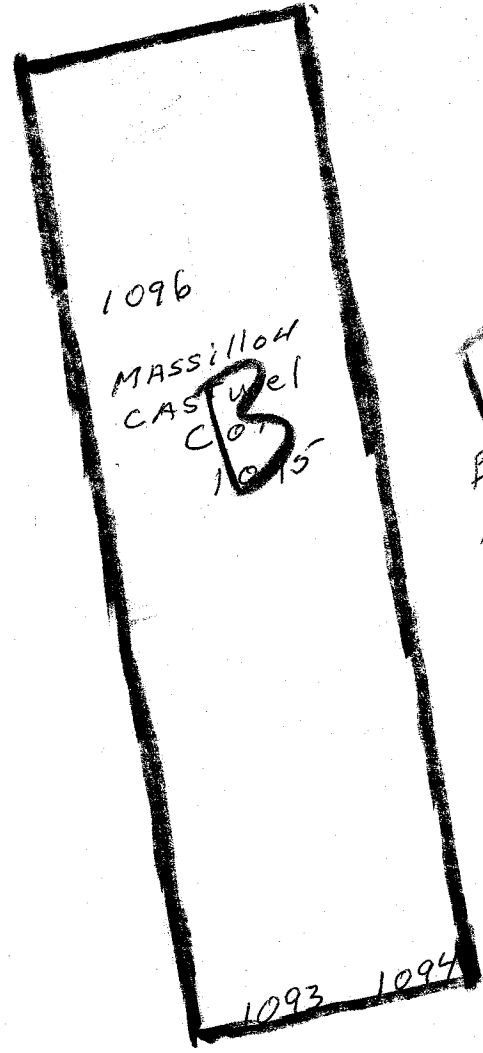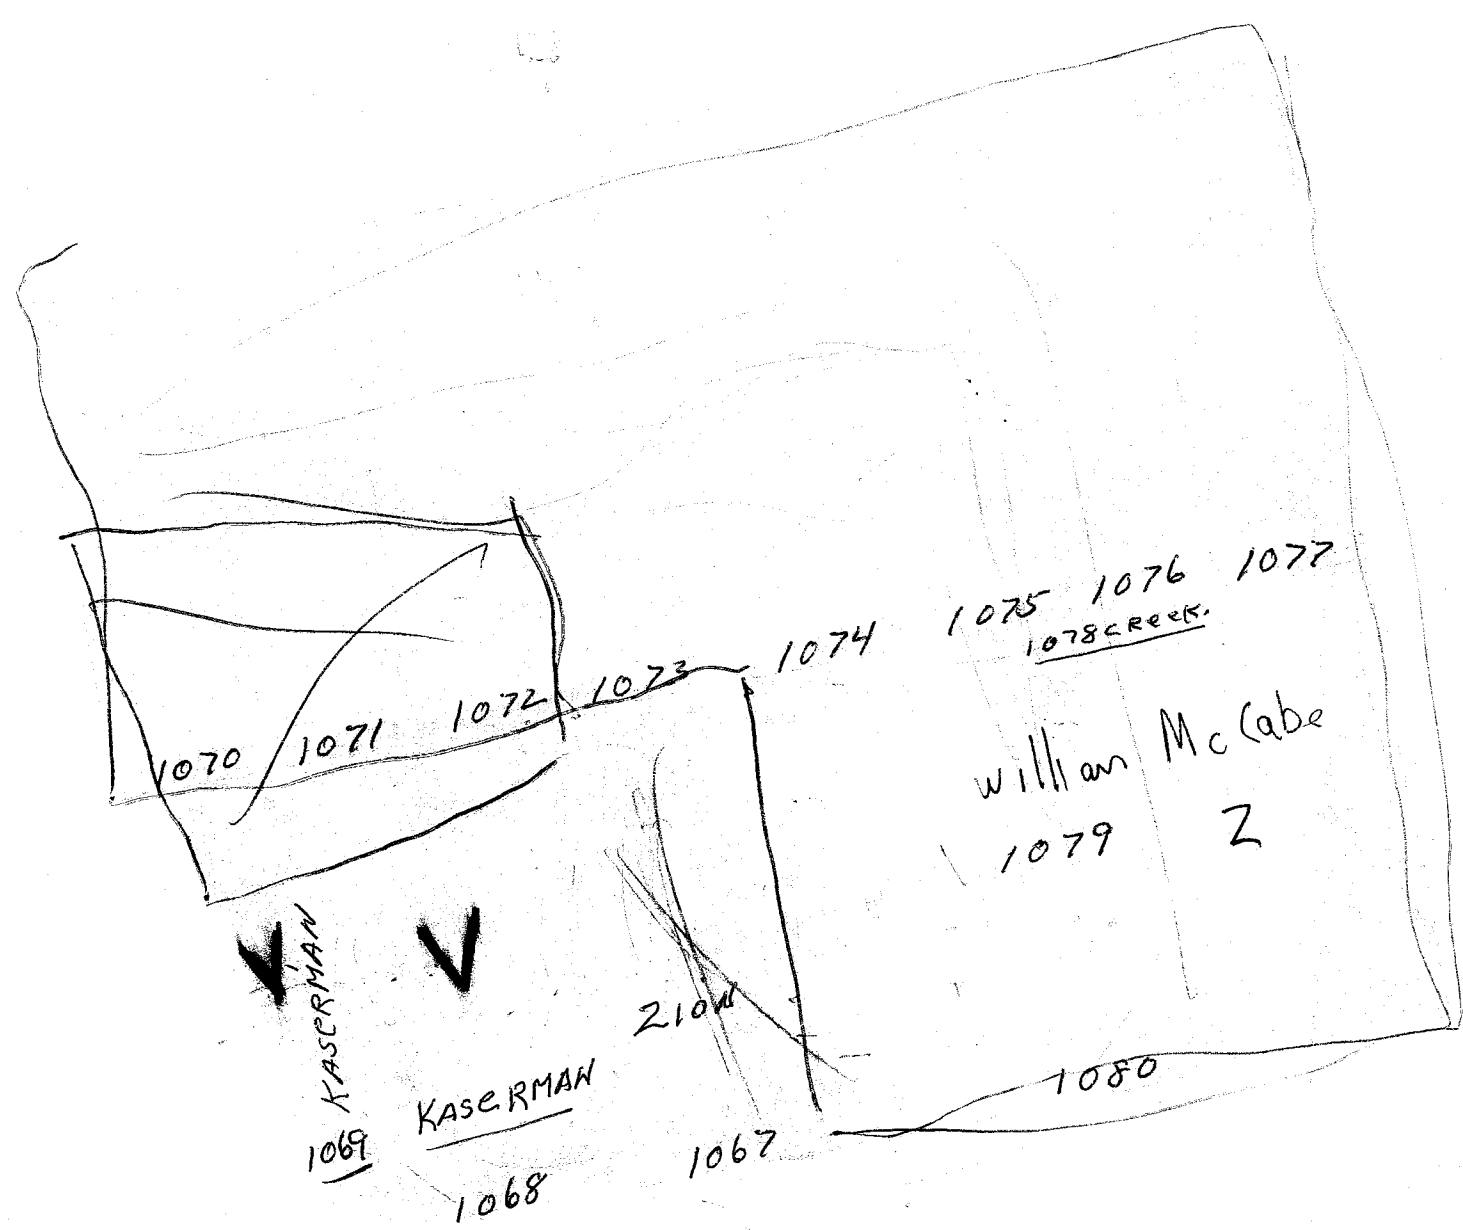


B
ELUM
MUSIC
CO.

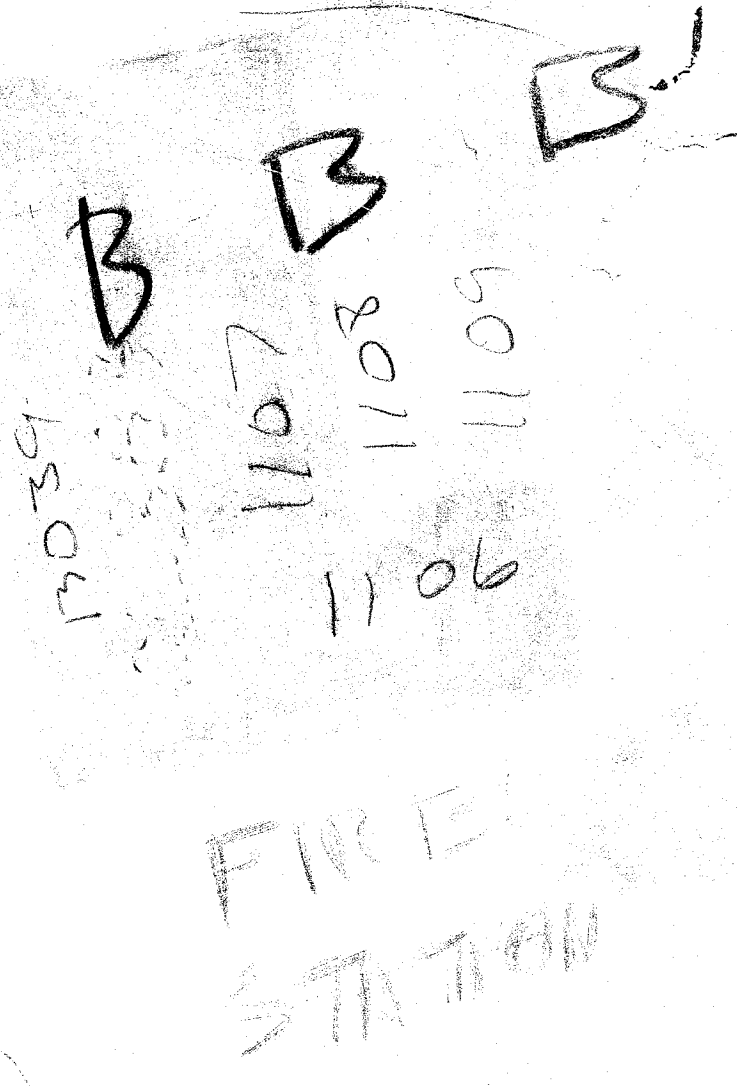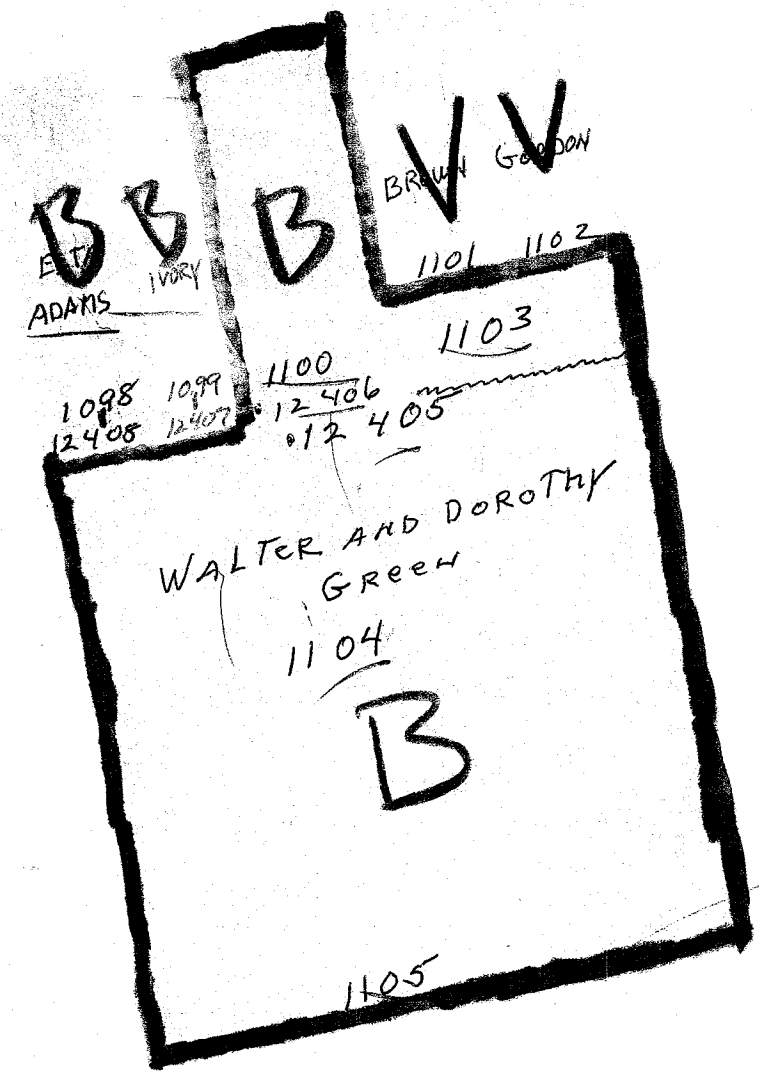

FIRE
STATION

13038

POST
OFFICE

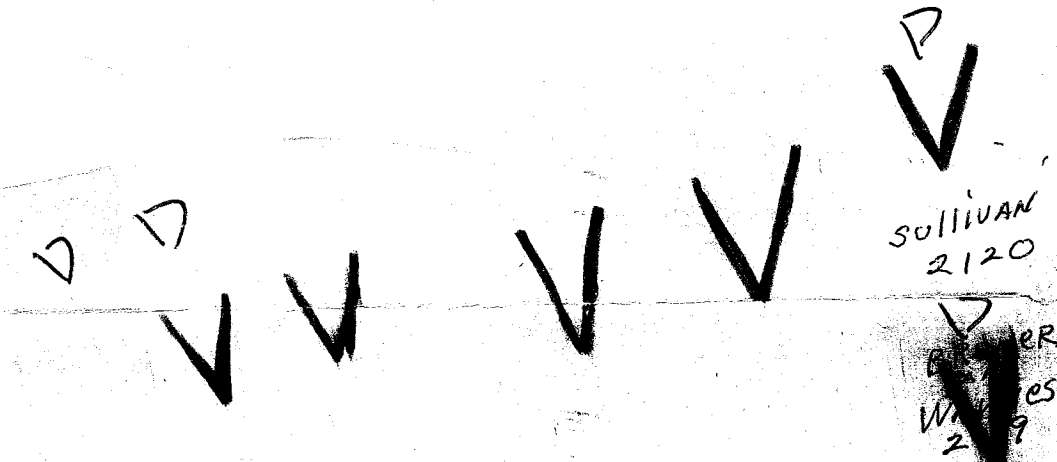


NEWMAN NEWMAN
2125 2124 2123

Wayne Miller
2128
2135

Wayne Miller
2129

KLEIN
2130
2131
B. GREEN
2132
Phillips
2133

Campbell
2134

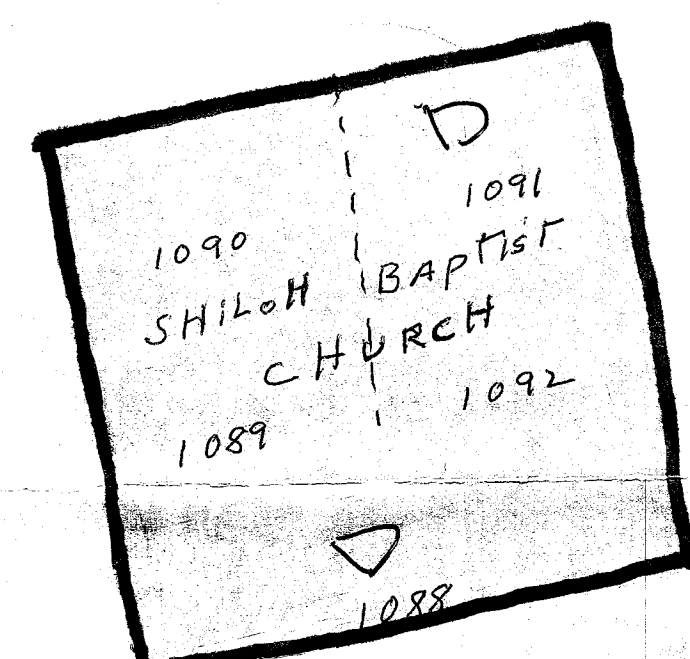

BENNING
1086

HETRICK
1087

1085




SHOUDEN

ST. PAULS
CHURCH
OF GOD
AND
CHRIST
GRESHAM HARPER

1081 1082 1083 1084

340 Z
341 R
342 Z

343

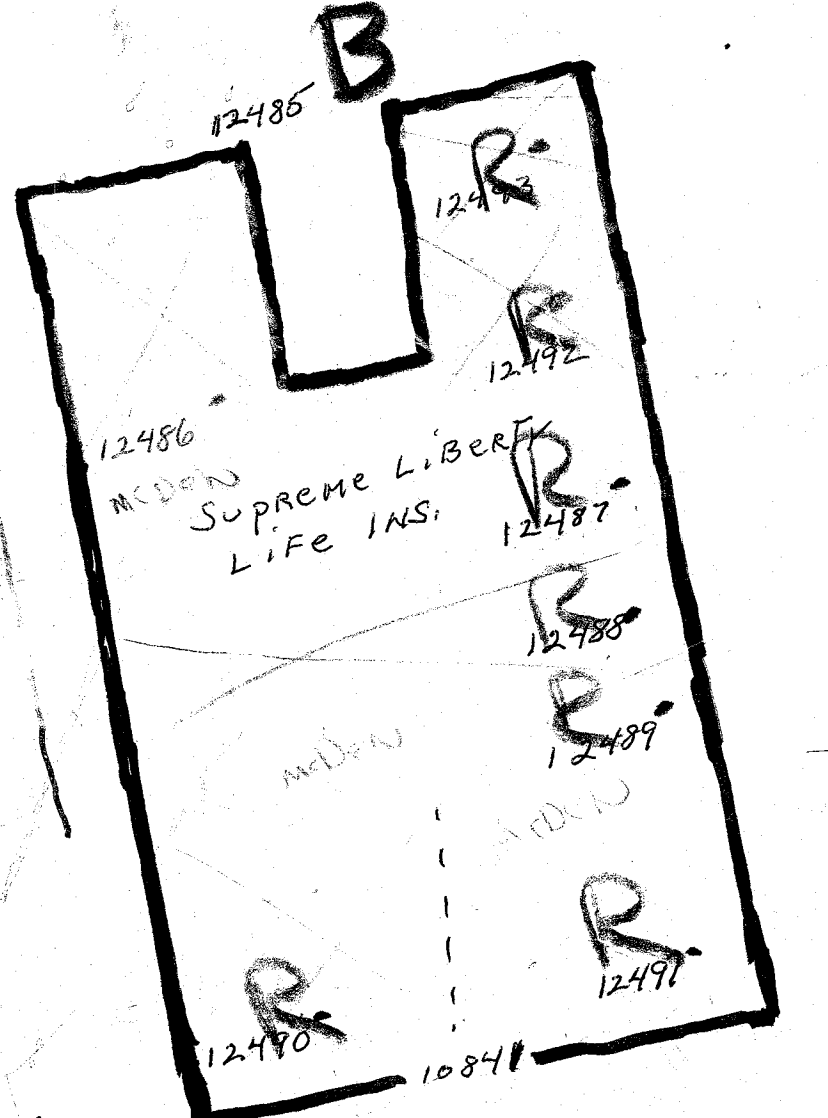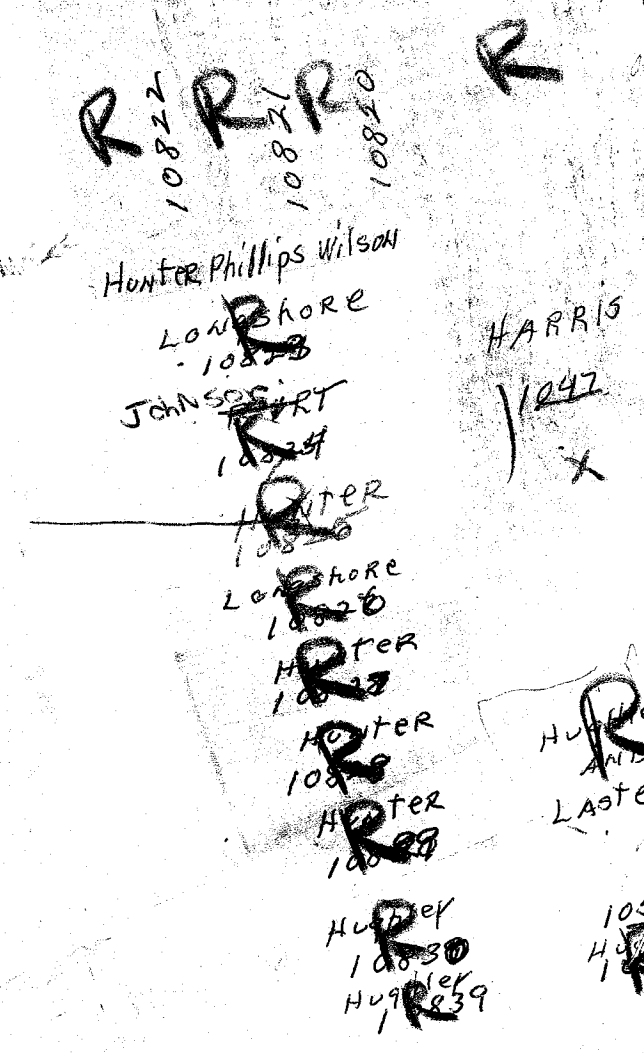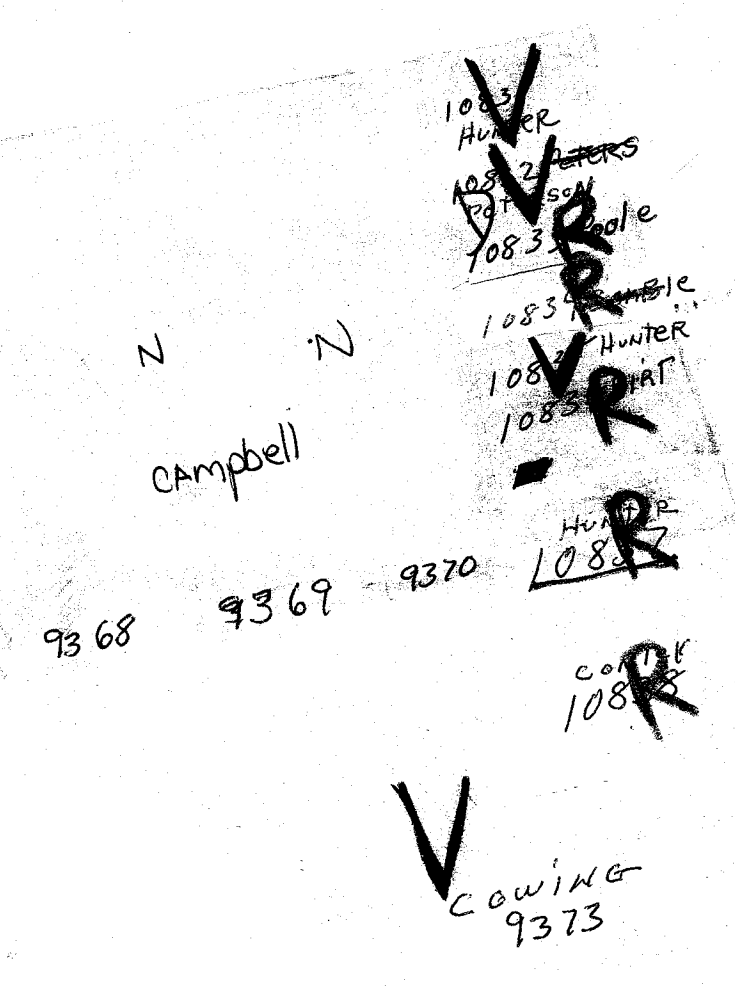

10842

9374

