

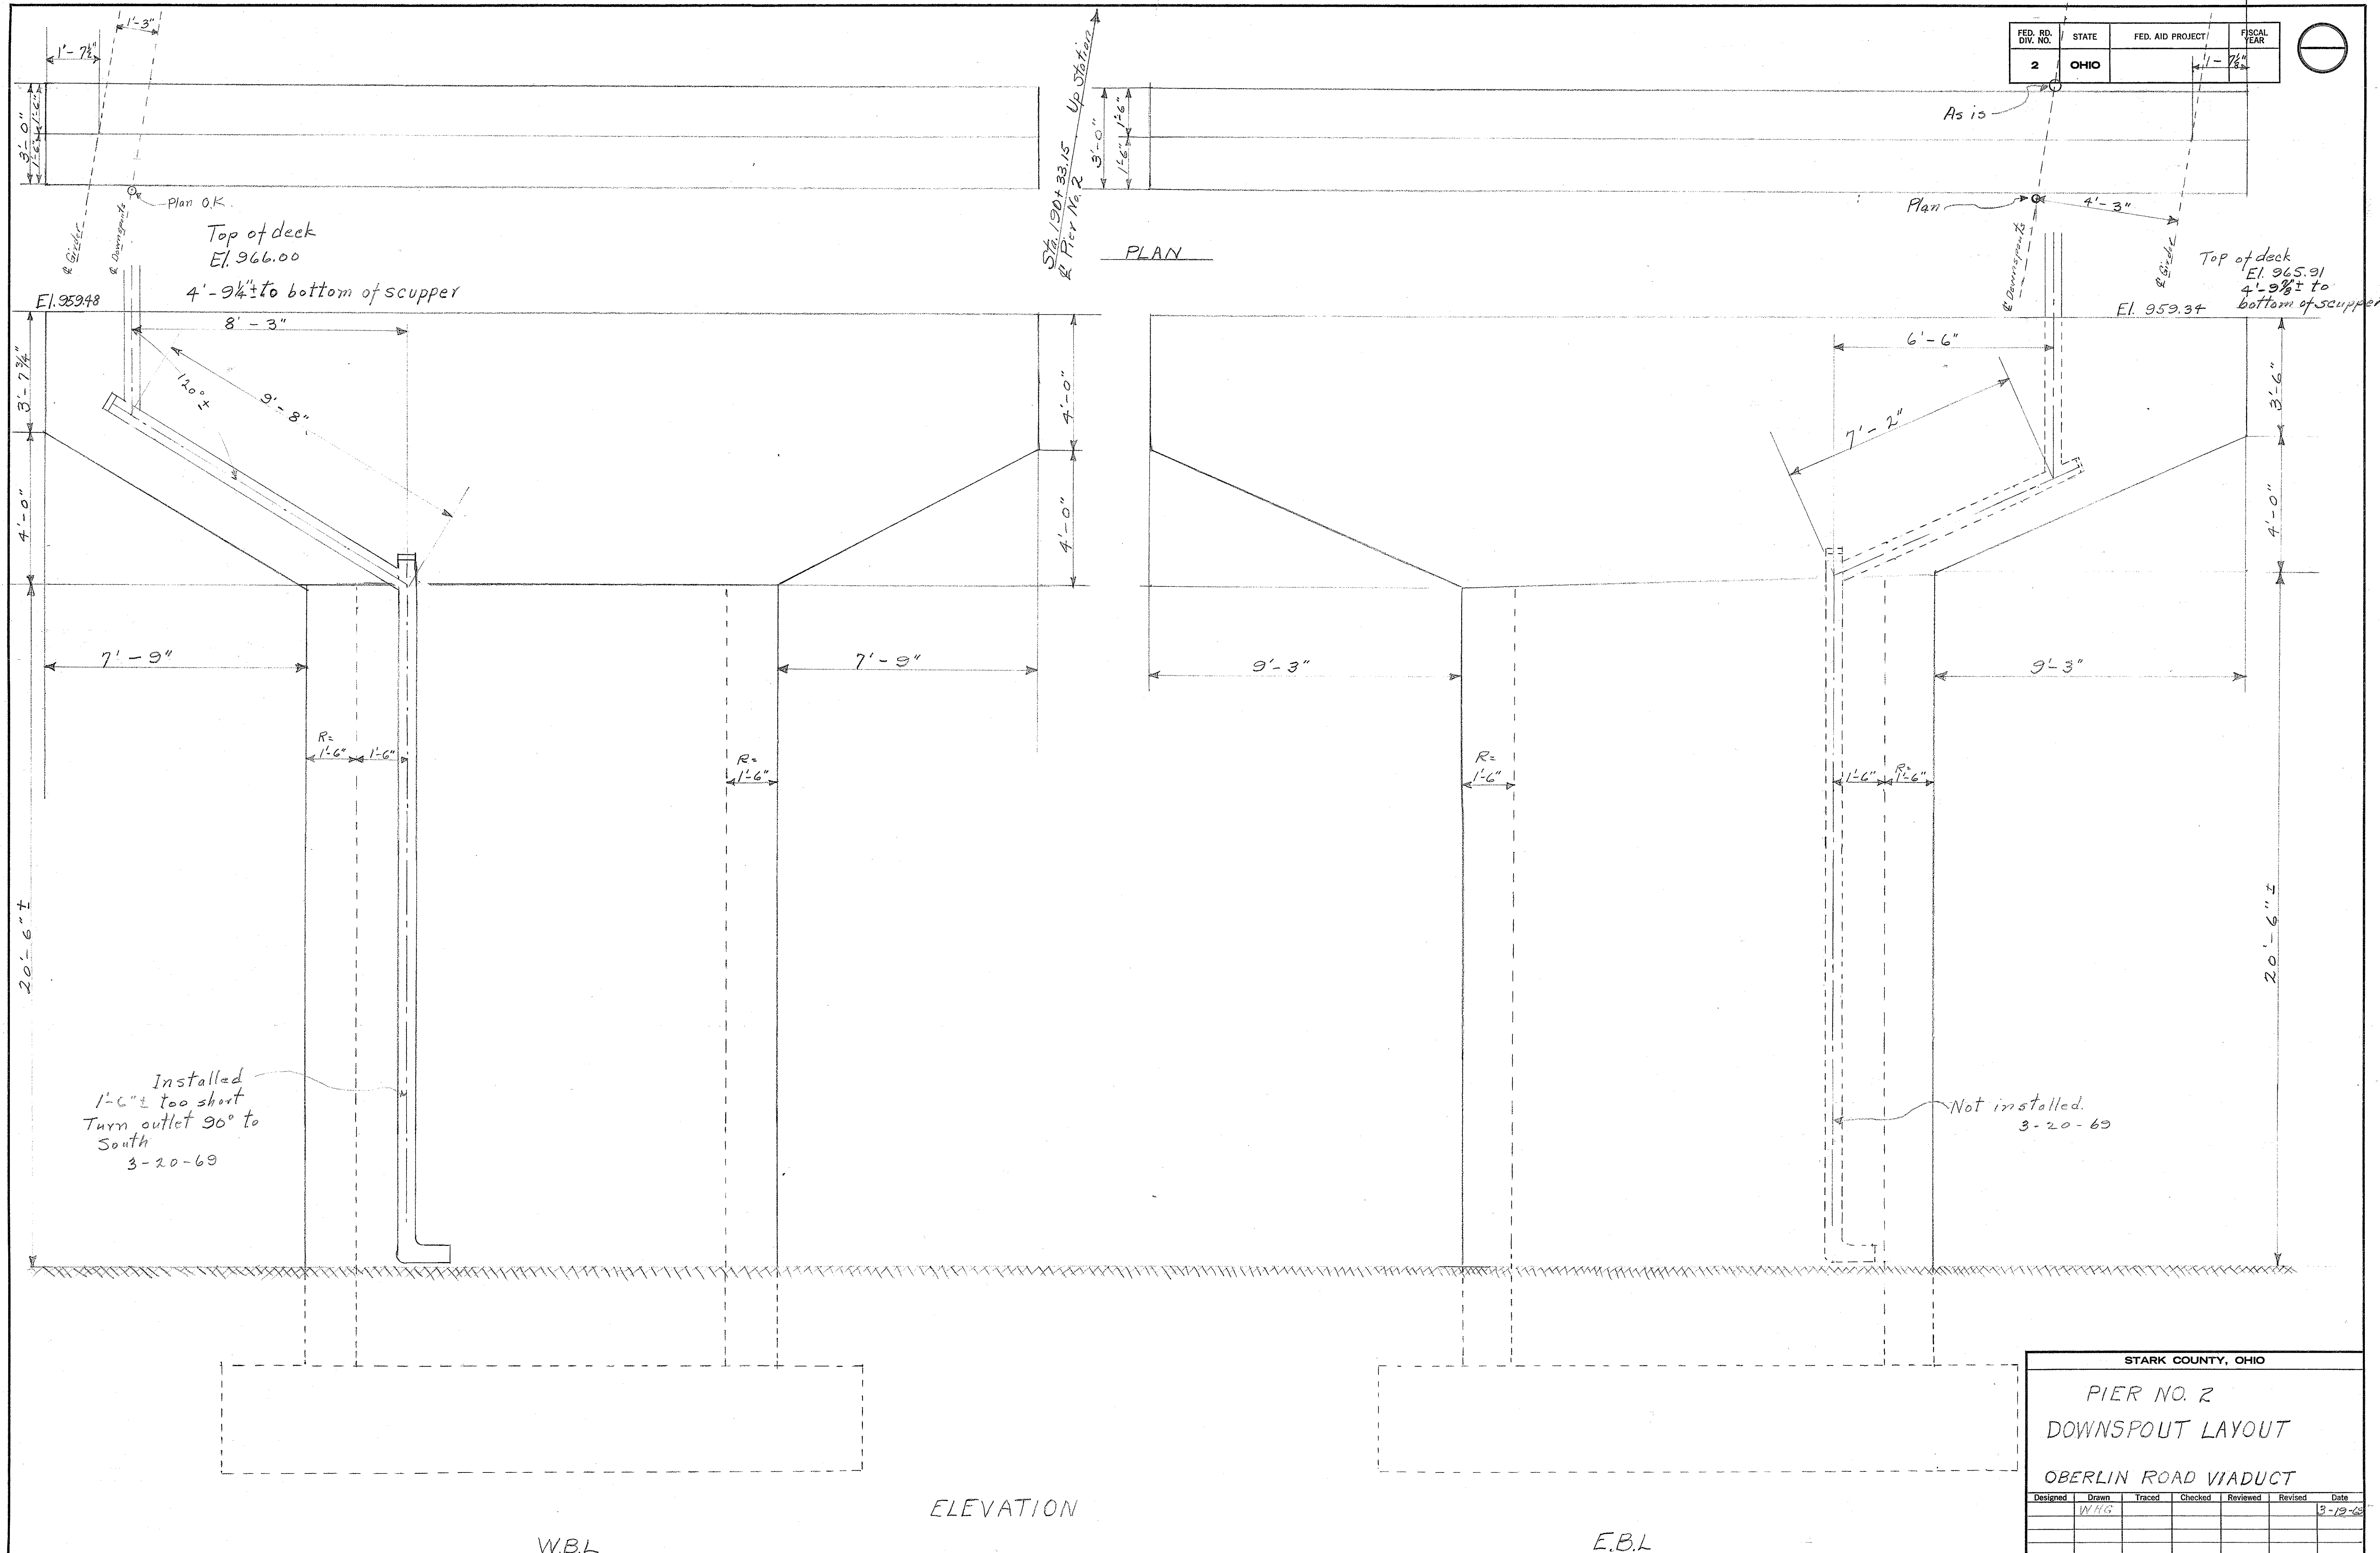



FED. RD. DIV. NO.	STATE	FED. AID PROJECT	FISCAL YEAR
2	OHIO		

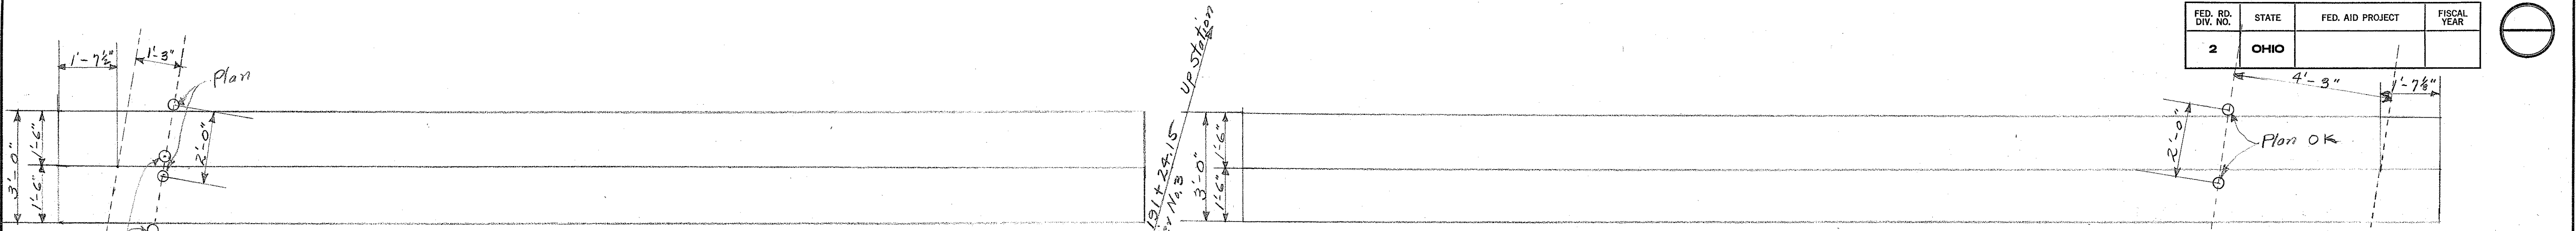

FED. RD. DIV. NO.	STATE	FED. AID PROJECT	FISCAL YEAR
2	OHIO		

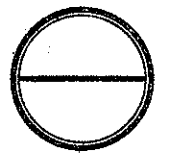

PLAN

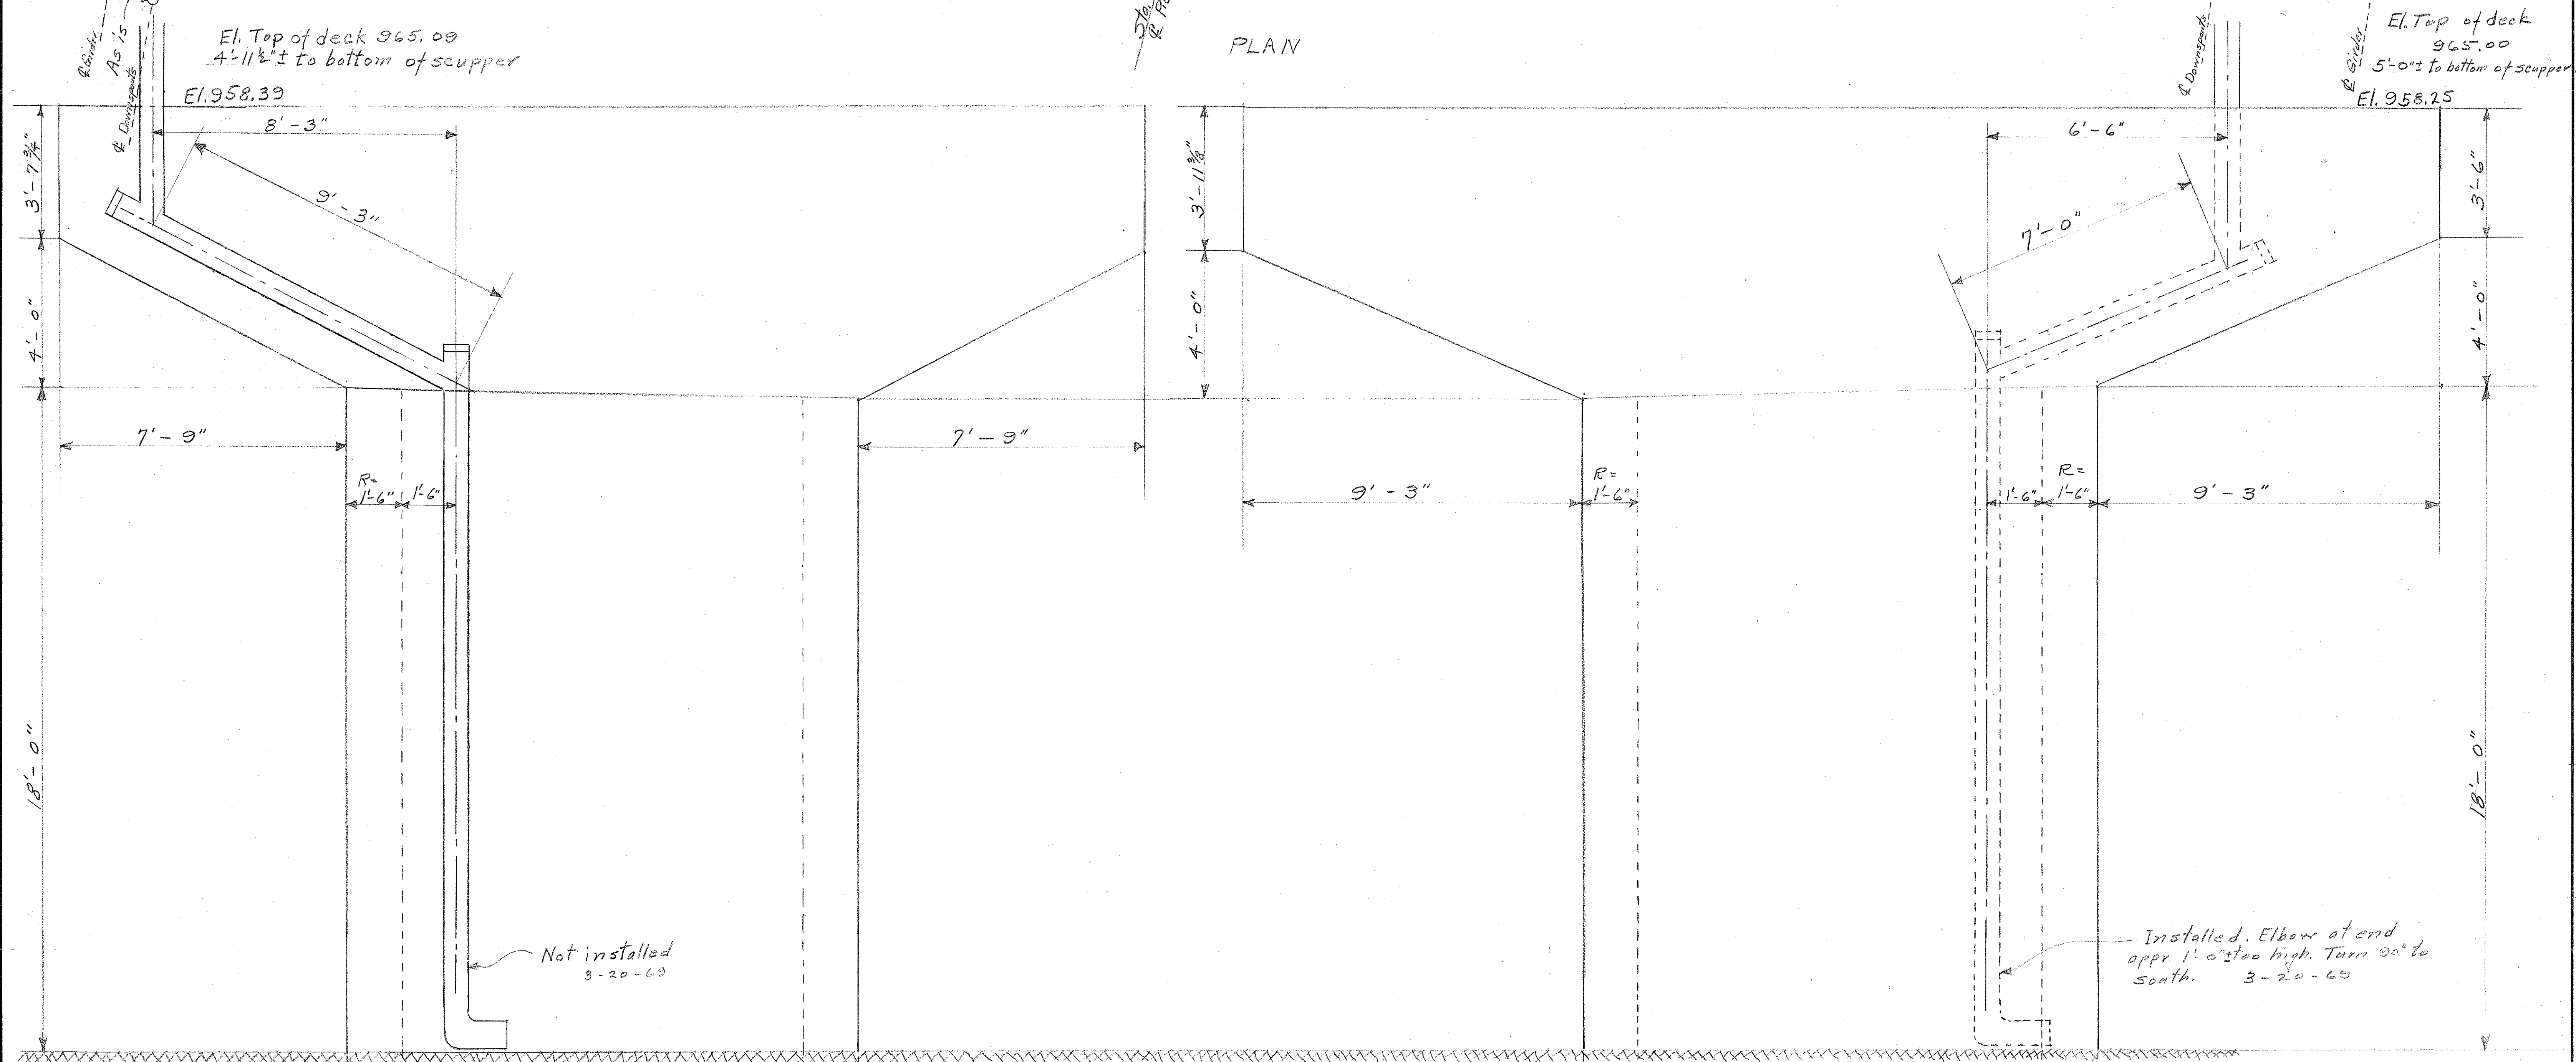

ELEVATION

W.B.L.

E.B.L.

STARK COUNTY, OHIO						
PIER NO. 3						
DOWNSPOUT LAYOUT						
OBERLIN ROAD VIADUCT						
Designed	Drawn	Traced	Checked	Reviewed	Revised	Date
	WHE					3-13-69