



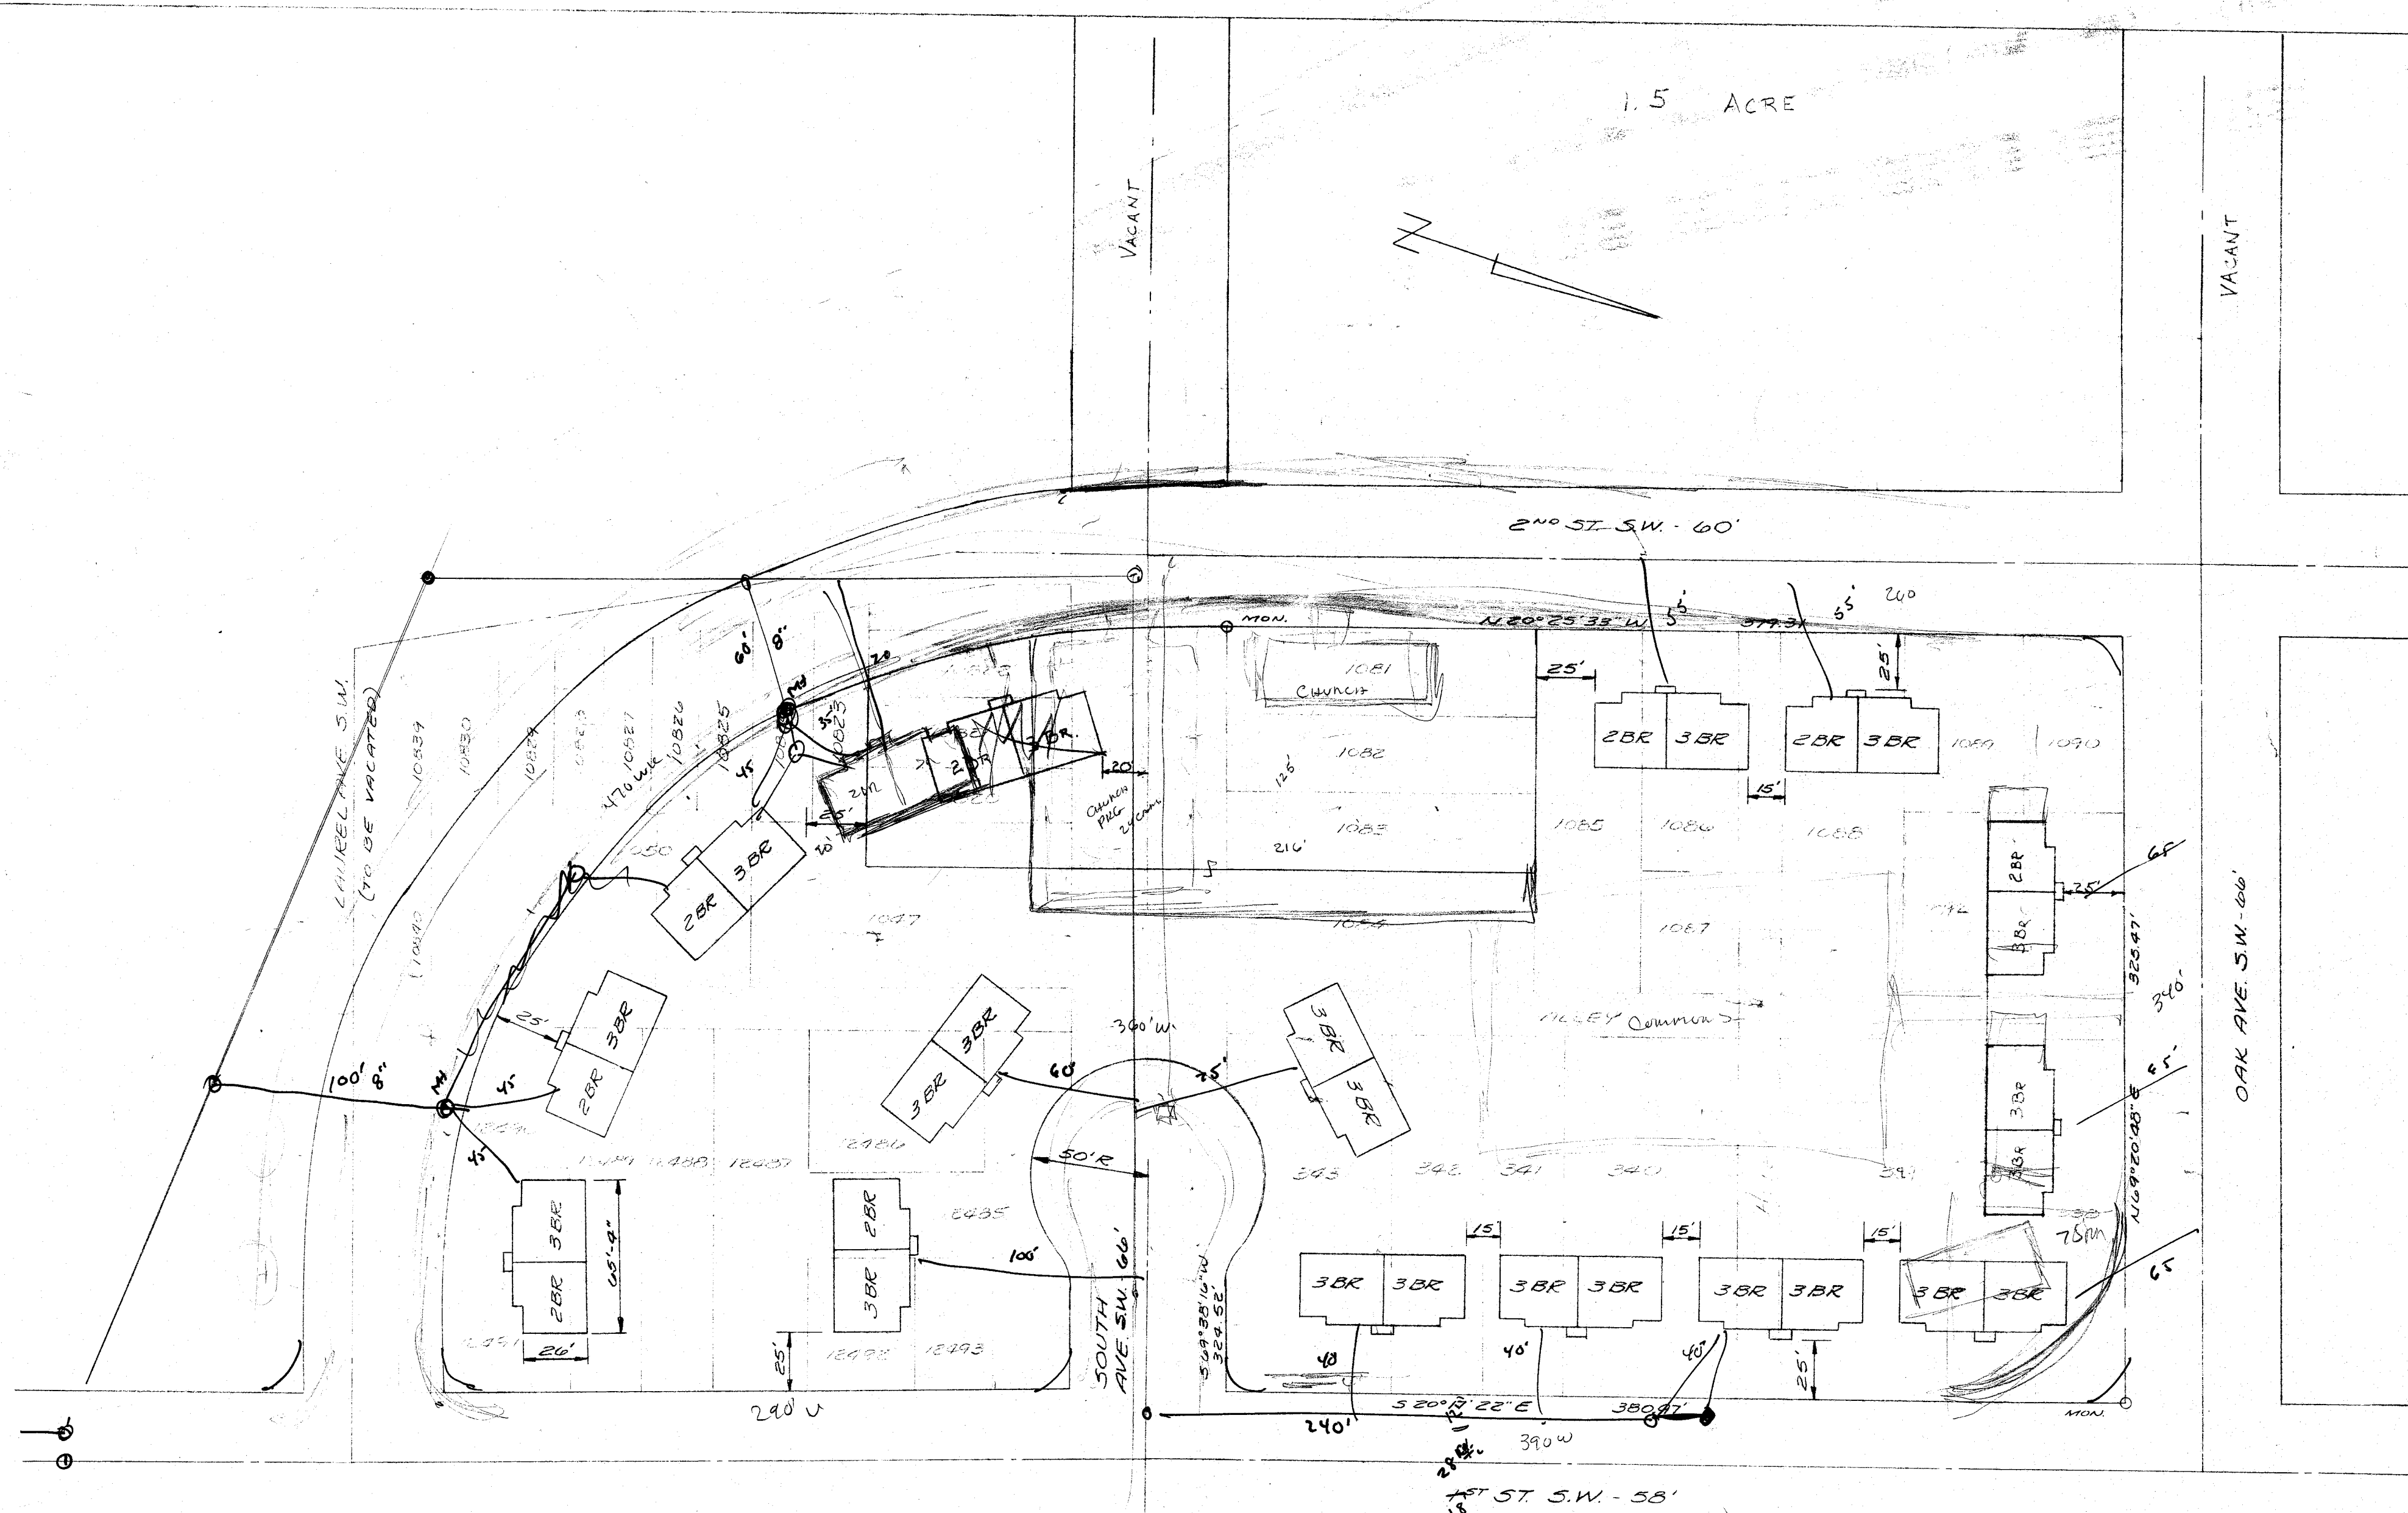


290
 1260
 470
 2170

3 & 3 BEDROOMS = 7
 2 & 3 BEDROOMS = 8
 15 UNITS

PROPOSED
 LOW RY PRICE
 MASSILLON SITE
 1" = 50'

MICHAEL CONST. CO.
 5300 FULTON DR. N.W.
 CANTON, OHIO
 10-24-78

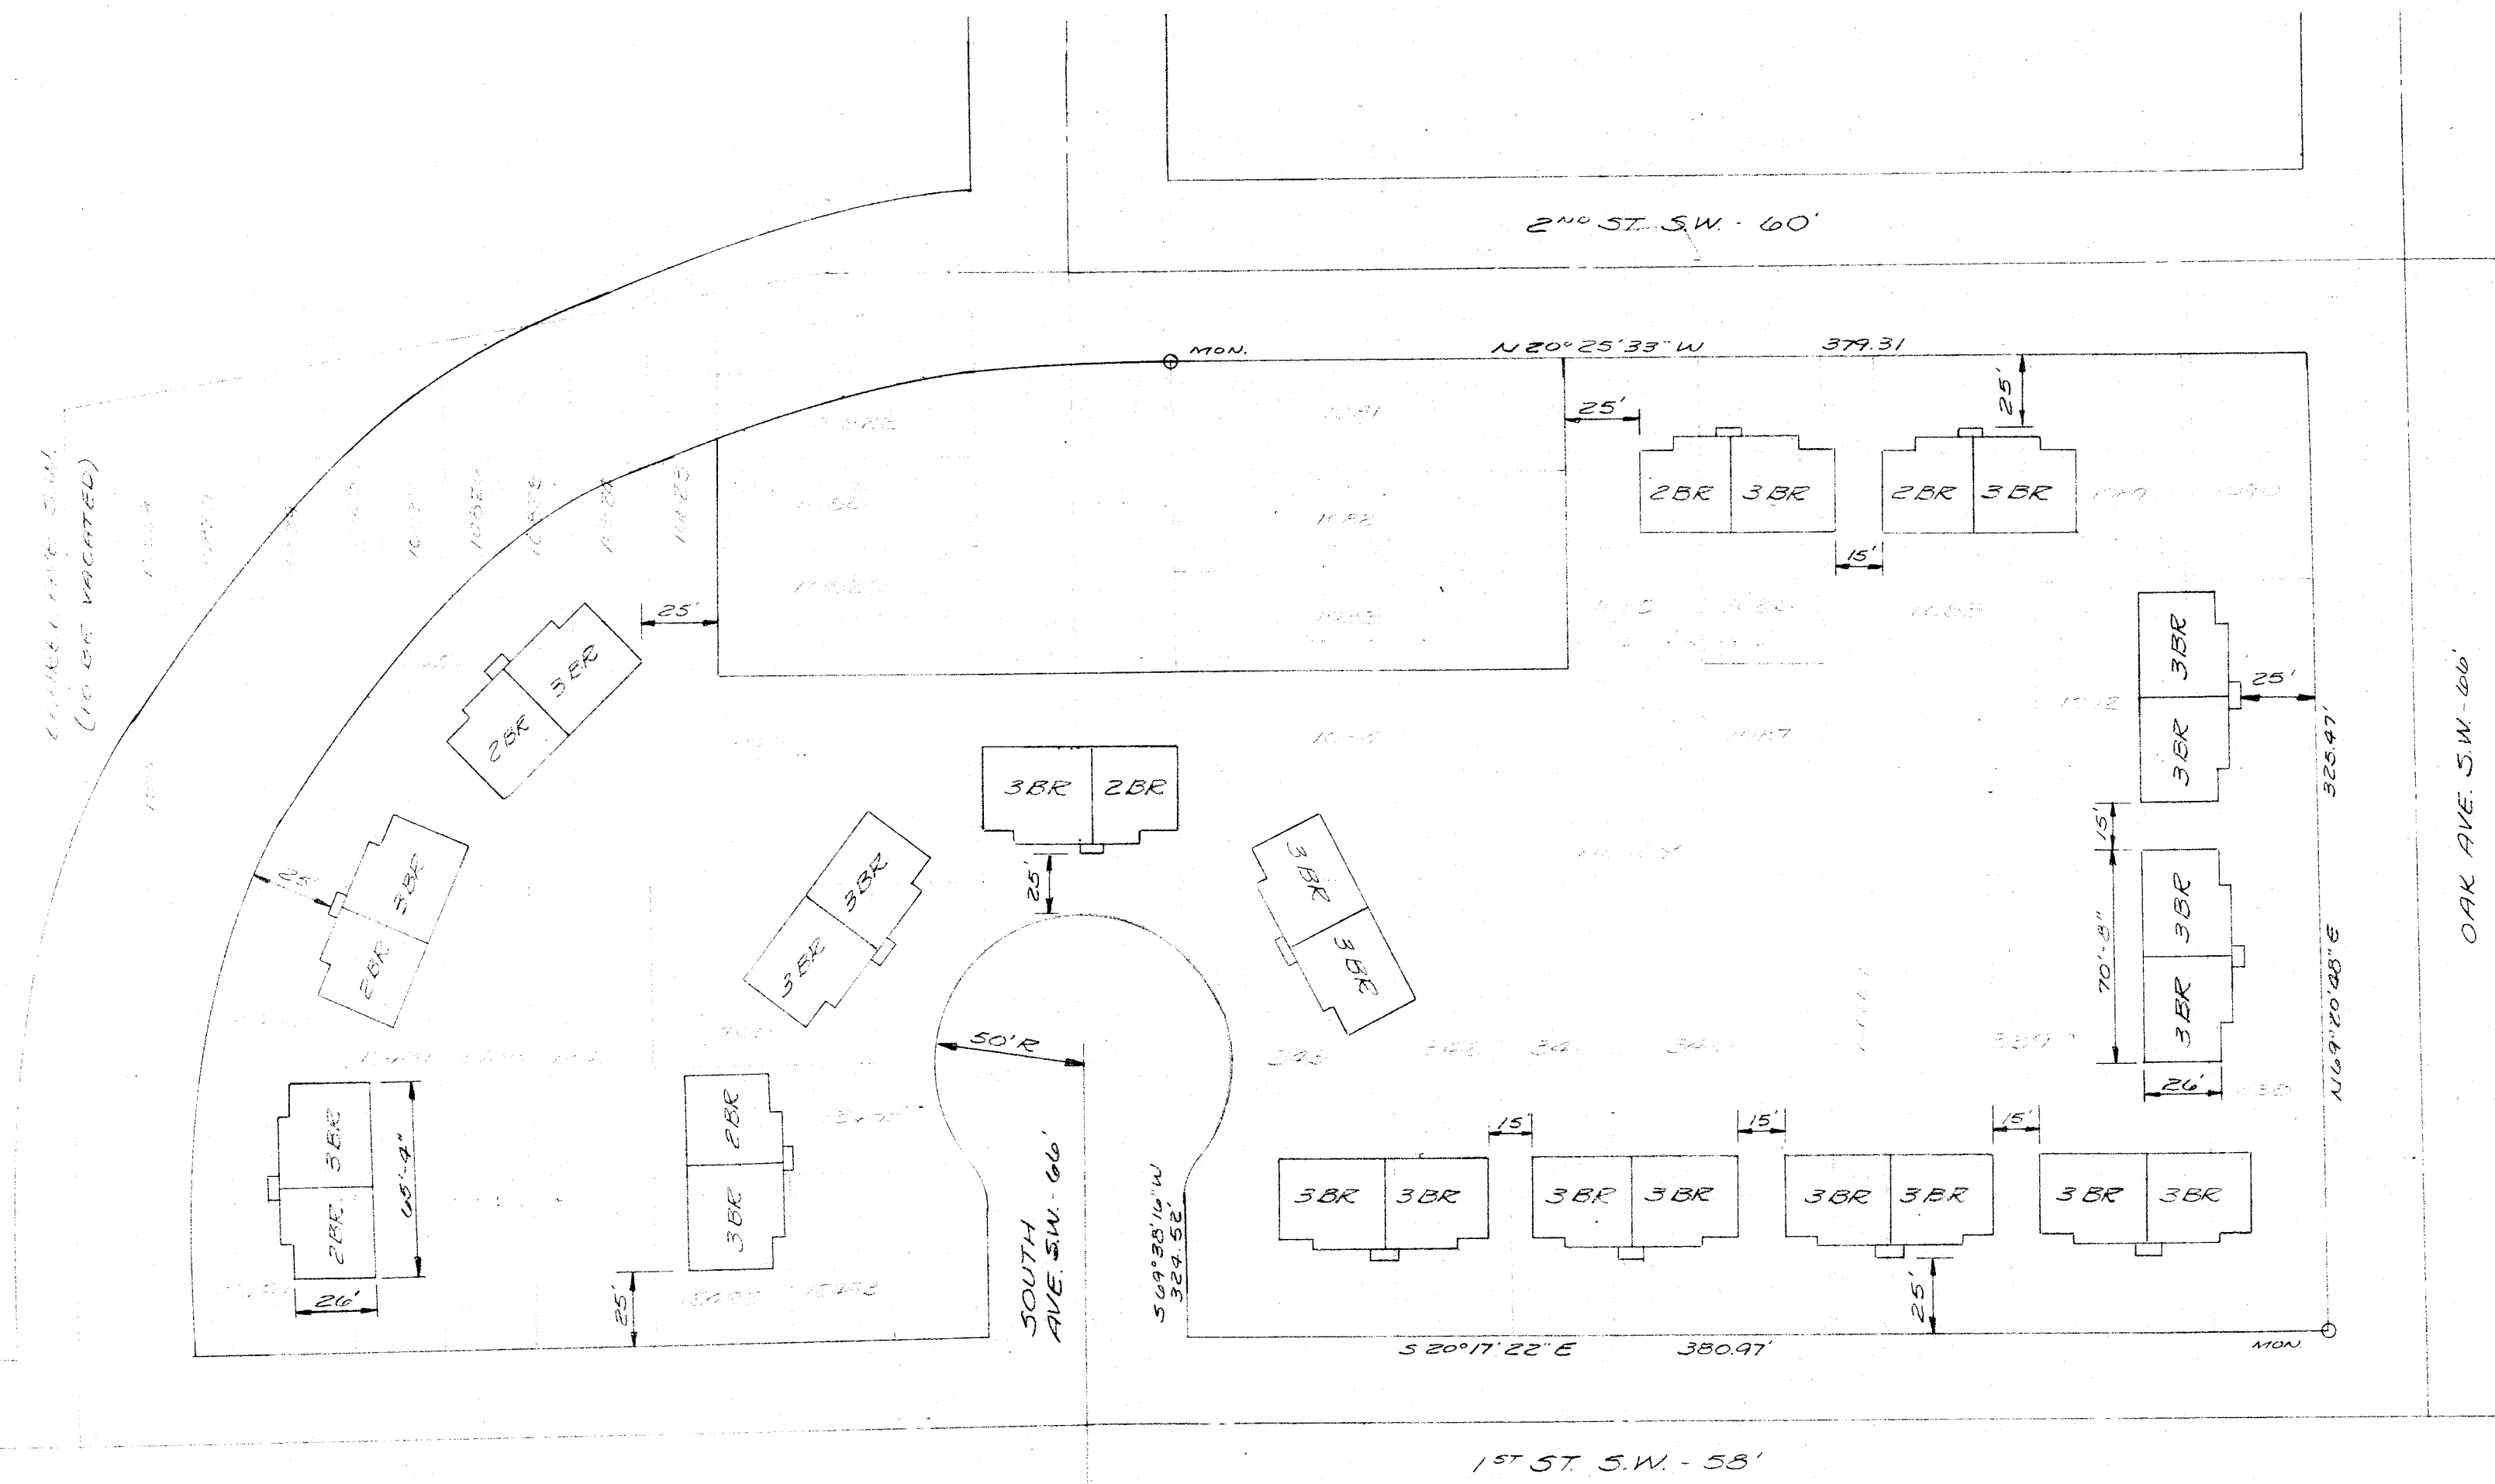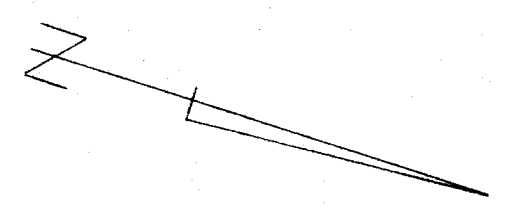

3 & 3 BEDROOMS = 8
2 & 3 BEDROOMS = 7
15 UNITS

PROPOSED
LOWRY PRICE
MASSILLON SITE
1" = 50'

MICHAEL CONST. CO.
5300 FULTON DR. NW
CANTON, OHIO
10-24-78