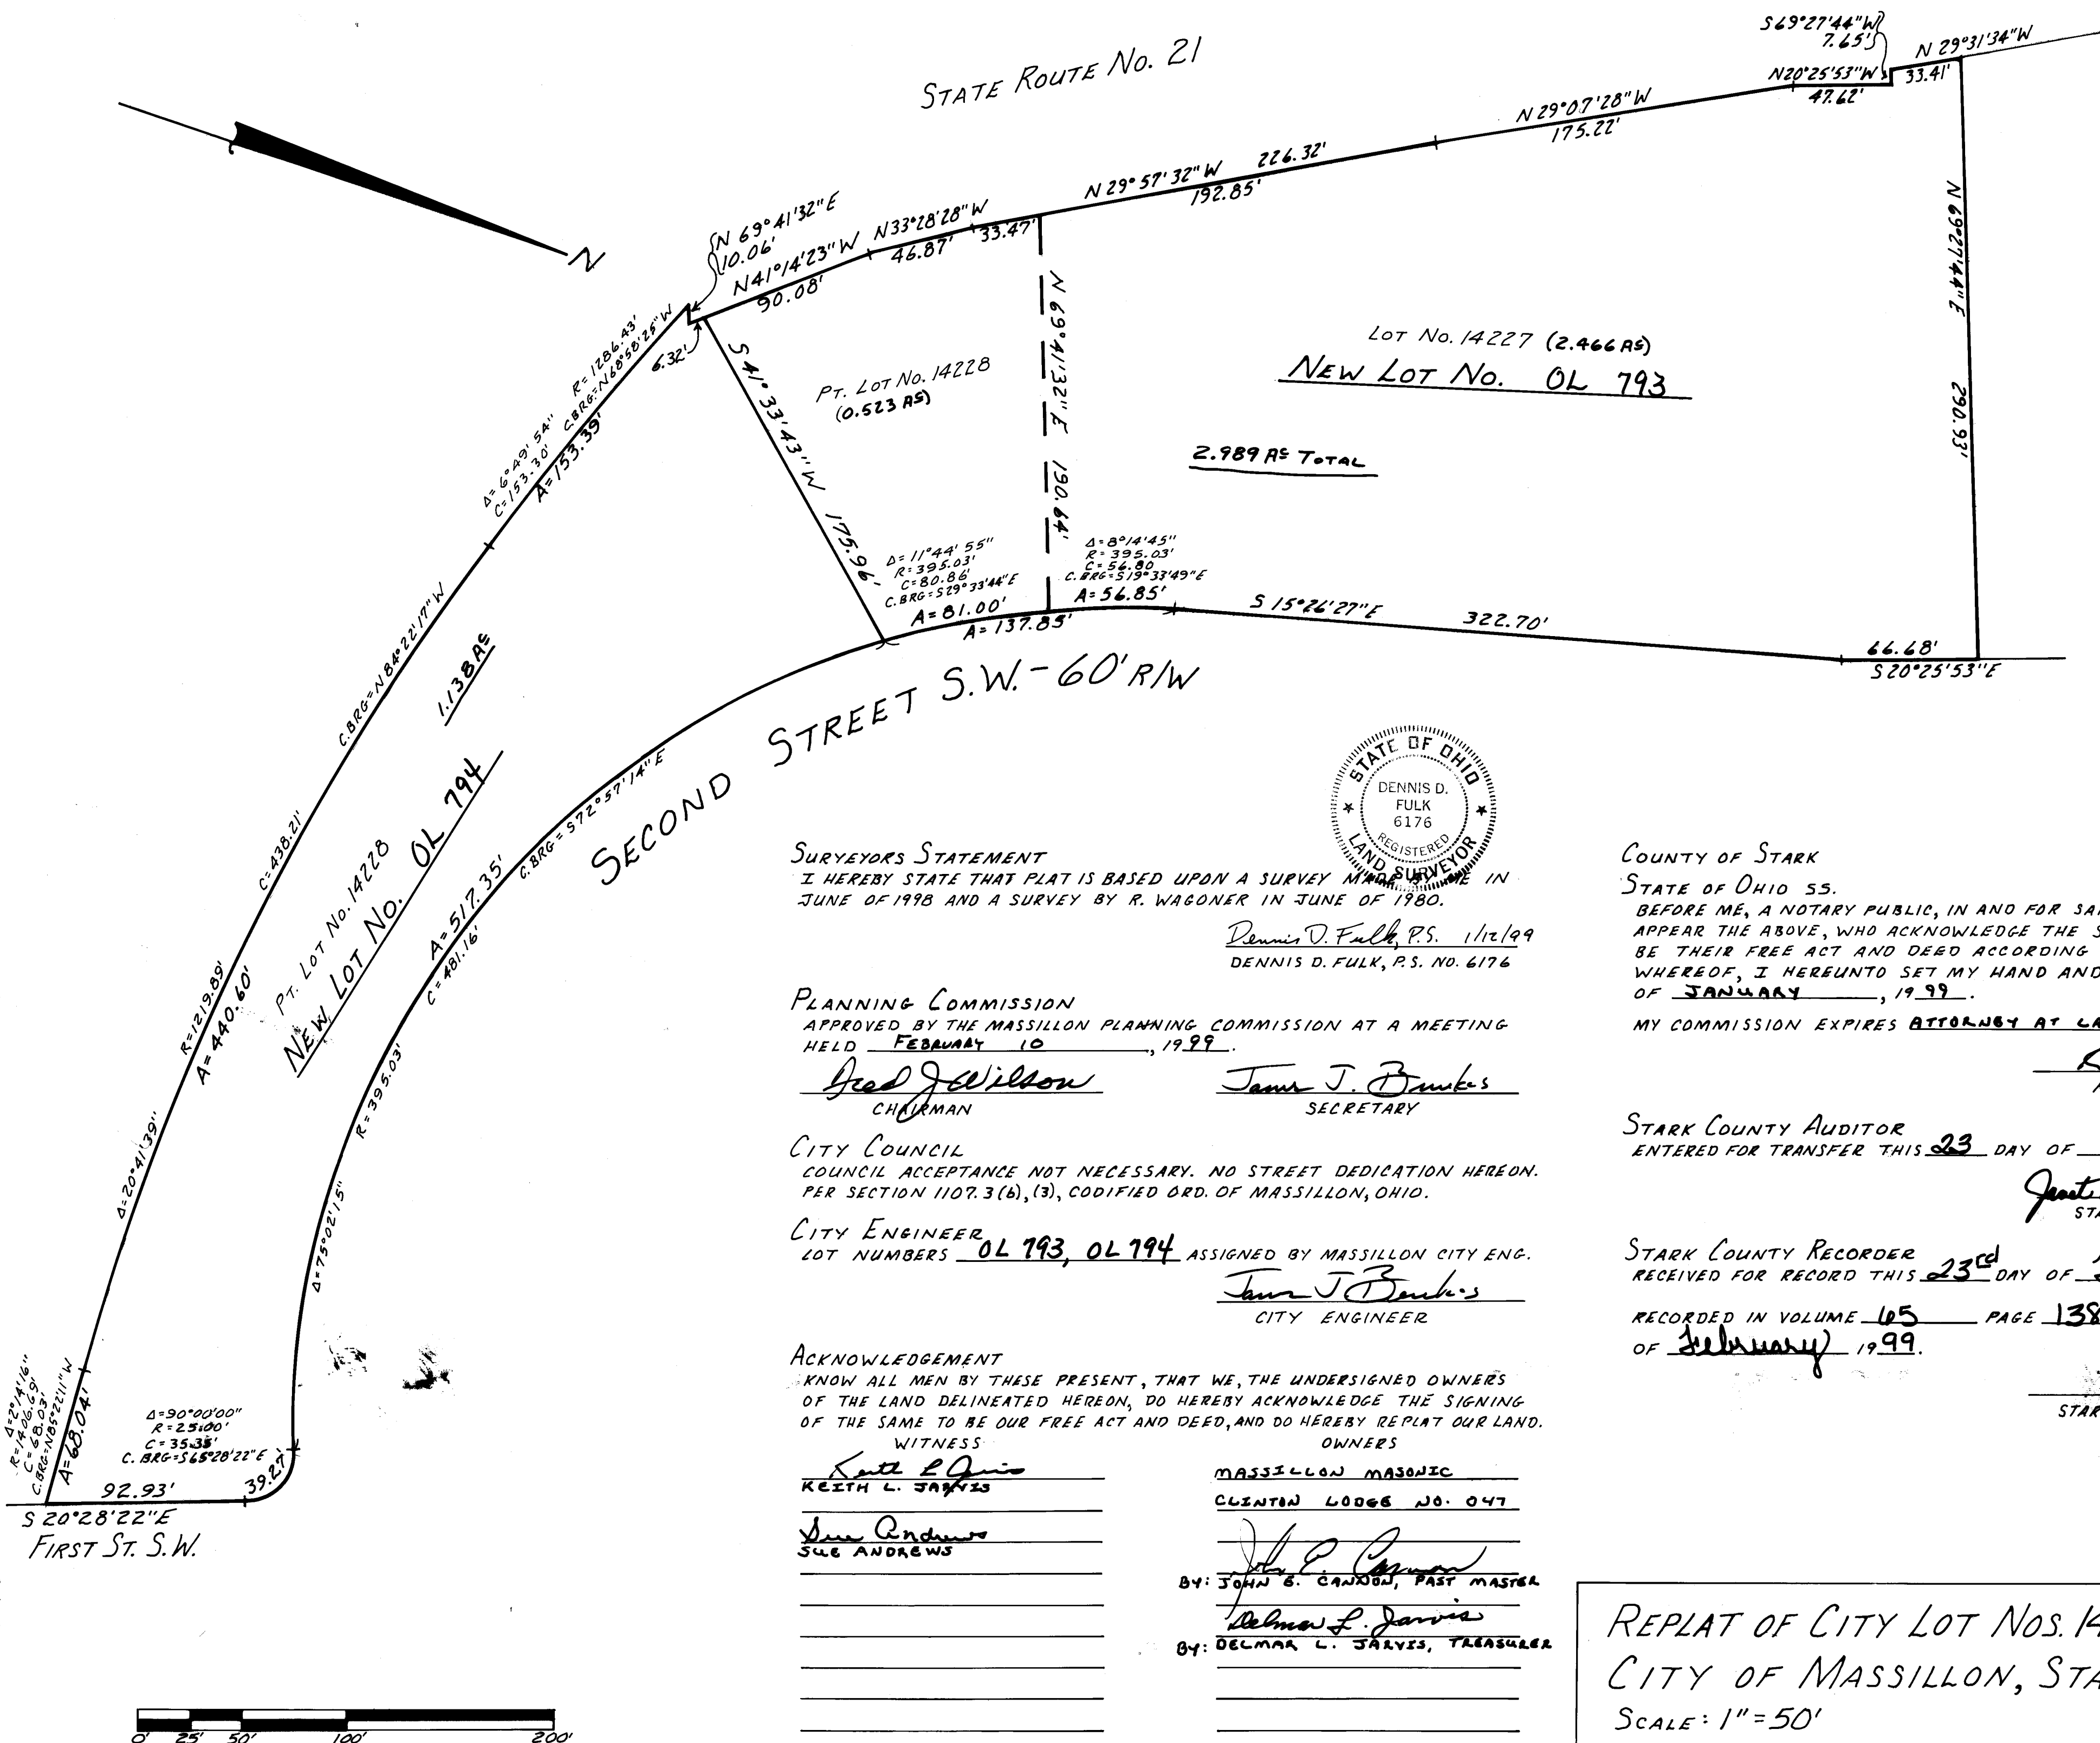


**SURVEYORS STATEMENT**

I HEREBY STATE THAT PLAT IS BASED UPON A SURVEY MADE BY ME IN JUNE OF 1998 AND A SURVEY BY R. WAGONER IN JUNE OF 1980.

Dennis D. Fulk, P.S. 1/12/99
 DENNIS D. FULK, P.S. NO. 6176

PLANNING COMMISSION

APPROVED BY THE MASSILLON PLANNING COMMISSION AT A MEETING HELD FEBRUARY 10, 1999.

Brad J. Wilson
 CHAIRMAN

Tamara J. Banks
 SECRETARY

CITY COUNCIL

COUNCIL ACCEPTANCE NOT NECESSARY. NO STREET DEDICATION HEREON. PER SECTION 1107.3(b), (3), CODIFIED ORD. OF MASSILLON, OHIO.

CITY ENGINEER

LOT NUMBERS OL 793, OL 794 ASSIGNED BY MASSILLON CITY ENG.

Tamara J. Banks
 CITY ENGINEER

ACKNOWLEDGEMENT

KNOW ALL MEN BY THESE PRESENT, THAT WE, THE UNDERSIGNED OWNERS OF THE LAND DELINEATED HEREON, DO HEREBY ACKNOWLEDGE THE SIGNING OF THE SAME TO BE OUR FREE ACT AND DEED, AND DO HEREBY REPEAT OUR LAND.

WITNESS
Keith L. Jarvis
 KEITH L. JARVIS

Sue Andrews
 SUE ANDREWS

MASSILLON MASONIC
 CLINTON LODGE NO. 047

BY: John B. Cannon, PAST MASTER

BY: Delmar L. Jarvis, TREASURER

COUNTY OF STARK**STATE OF OHIO SS.**

BEFORE ME, A NOTARY PUBLIC, IN AND FOR SAID COUNTY, DID PERSONALLY APPEAR THE ABOVE, WHO ACKNOWLEDGE THE SIGNING OF THE SAME TO BE THEIR FREE ACT AND DEED ACCORDING TO LAW. IN WITNESS WHEREOF, I HEREBY SET MY HAND AND SEAL THIS 27TH DAY OF JANUARY, 1999.

MY COMMISSION EXPIRES ATTORNEY AT LAW - NO EXPIRATION

Keith L. Jarvis
 NOTARY PUBLIC

STARK COUNTY AUDITOR

ENTERED FOR TRANSFER THIS 23 DAY OF February, 1999.

Janet L. Cragg
 STARK COUNTY AUDITOR

STARK COUNTY RECORDER

RECEIVED FOR RECORD THIS 23RD DAY OF February, 1999.

RECORDED IN VOLUME 65 PAGE 138, THIS 23RD DAY OF February, 1999.

June Tigner
 STARK COUNTY RECORDER

**REPLAT OF CITY LOT NOS. 14227 AND 14228,
 CITY OF MASSILLON, STARK COUNTY, OHIO.**

SCALE: 1" = 50'

JANUARY, 1999.

DENNIS D. FULK, P.S. NO. 6176
 MASSILLON, OHIO 837-9683

99P501

PLANNING COMMISSION

APPROVED BY THE PLANNING COMMISSION OF THE CITY OF MASSILLON,
OHIO DATA MEETING HELD MAY 23, 1979.

SECRETARY

CHAIRMAN

CITY COUNCIL

AUTHORIZED AND ACCEPTED BY THE CITY COUNCIL OF
THE CITY OF MASSILLON BY ORDINANCE NO. 98, 1980.
PASSED JUNE 26, 1980.

CLERK

PRESIDENT

CITY ENGINEER

I HEREBY APPROVE THIS PLAT THIS 26TH
DAY OF NOV. 1980, LOT NUMBERS SHOWN
HEREON WERE ASSIGNED BY ME.

CITY ENGINEER

S. R. 21

PARCEL No 2 VACATED

PARCEL No. 3

1.9962 ACRES

2.4644 ACRES

ST.

S. IV.

RECORDED IN
LOWRY PRICE

VOL. 50

PAGE 23

RENEWAL

AREA

CERTIFICATION

I HEREBY CERTIFY THAT THE ACCOMPANYING MAP IS DRAWN FROM
A CORRECT SURVEY MADE BY ME.

REGISTERED SURVEYOR

OWNER'S CERTIFICATION

KNOW ALL MEN BY THESE PRESENT, THAT I, TED WILLOUGHBY SAFETY-
SERVICE DIRECTOR OF THE CITY OF MASSILLON, OHIO HAVE DULY BEEN AUTHORIZED
BY THE COUNCIL OF SAID CITY TO SIGN THIS PLAT OF LANDS HERE PRESENTLY
OWNED BY THE CITY OF MASSILLON, OHIO TO REPLAT SAID LOT AS SHOWN HERE-
ON IN ACCORDANCE WITH ORDINANCE NO. 98, 1980, PASSED JUN 26
1980.

SAFETY-SERVICE DIRECTOR

STATE OF OHIO
COUNTY OF STARK SS.

BEFORE ME, A NOTARY PUBLIC IN AND FOR SAID STATE, DID PERSONALLY
APPEAR TED WILLOUGHBY WHO ACKNOWLEDGED THE SIGNING OF THIS
PLAT TO BE HIS FREE ACT AND DEED, INDIVIDUALLY AND AS THE SAFETY
SERVICE DIRECTOR OF MASSILLON.

IN WITNESS WHEREOF, I SET MY HAND AND SEAL THIS ____ DAY OF
____ 1980.

NOTARY PUBLIC

COUNTY AUDITOR

ENTERED FOR TRANSFER THIS 27 DAY OF December 1980.

COUNTY AUDITOR

COUNTY RECORDER

RECEIVED FOR RECORD THIS ____ DAY OF ____ 1980.
RECORDER IN VOL. ____ PAGE ____.

COUNTY RECORDER

REPLAT THE LOWRY PRICE RENEWAL AREA

REPLAT TO CHANGE CONFLICTING LOT NUMBERS, FORMER LOTS 2119 THRU
2125, 2128 THRU 2134, 2137, 9368 THRU 9370, 9373, 9374, 10218 THRU
10840, 10842, INCLUDING VACATED 2ND ST. S.W., LAUREL S.W. SOUTH AVE. S.W.
& OAK AVE. S.W.
SCALE 1"=50'
NOV. 1980
PREPARED BY MASSILLON CITY ENGINEERING DEPT.
ROBERT F. WAGONER, CITY ENGINEER

THE ACCOMPANYING MAP IS DRAWN FROM
BY ME.

Richard S. Kaserma
REGISTERED SURVEYOR

LOCATION (CITY)
BEFORE ME, THAT I, RICHARD S. KASERMA, SAFETY-SERVICE DIRECTOR OF THE CITY OF MASSILLON, OHIO, HAVE DULY BEEN AUTHORIZED TO SIGN THIS PLAT OF LANDS HERE PRESENTLY USED, OR TO BE USED, TO PUBLIC USE FOR HIGHWAY PURPOSES AND WITH ORDINANCE NO. 1980, PASSED

SAFETY-SERVICE DIRECTOR

AND FOR SAID STATE, DID PERSONALLY AND ACKNOWLEDGED THE SIGNING OF AND DEED, INDIVIDUALLY AND AS THE CITY OF MASSILLON.

AT WASHINGTON AND SEAL THIS DAY OF

NOTARY PUBLIC

PLANNING COMMISSION

APPROVED BY THE PLANNING COMMISSION OF THE CITY OF MASSILLON, OHIO AT A MEETING HELD MAY 23, 1979.

Pat J. Magner
SECRETARY

Pat J. Magner
CHAIRMAN

CITY COUNCIL

AUTHORIZED AND ACCEPTED BY THE CITY OF MASSILLON, OHIO, BY ORDINANCE NO. 1980, PASSED 1980.

Pat J. Magner
CLERK

Pat J. Magner
PRESIDENT

CITY ENGINEER

I HEREBY APPROVE THIS PLAT THIS DAY OF 1980. THE LOT NUMBERS SHOWN HEREON WERE ASSIGNED BY ME.

CITY ENGINEER

COUNTY AUDITOR

ENTERED FOR TRANSFER THIS 10 DAY OF July 1980.

William R. D...
COUNTY AUDITOR

COUNTY RECORDER

RECEIVED FOR RECORD THIS 11 DAY OF July 1980. RECORDER IN VOL. PAGE

COUNTY RECORDER

PLAT & REPLAT OF THE LOWRY PRICE RENEWAL AREA "A"

REPLAT - LOTS 1093, 1094, 1095, 


ERIE ST. SO.


S.R. ROUTE 21

P.F.W. & C. RAILROAD

LOTS
09
374
12493

STREET DEDICATION, VACATION, ALLEY VACATION &
LOWRY PRICE RENEWAL AREA

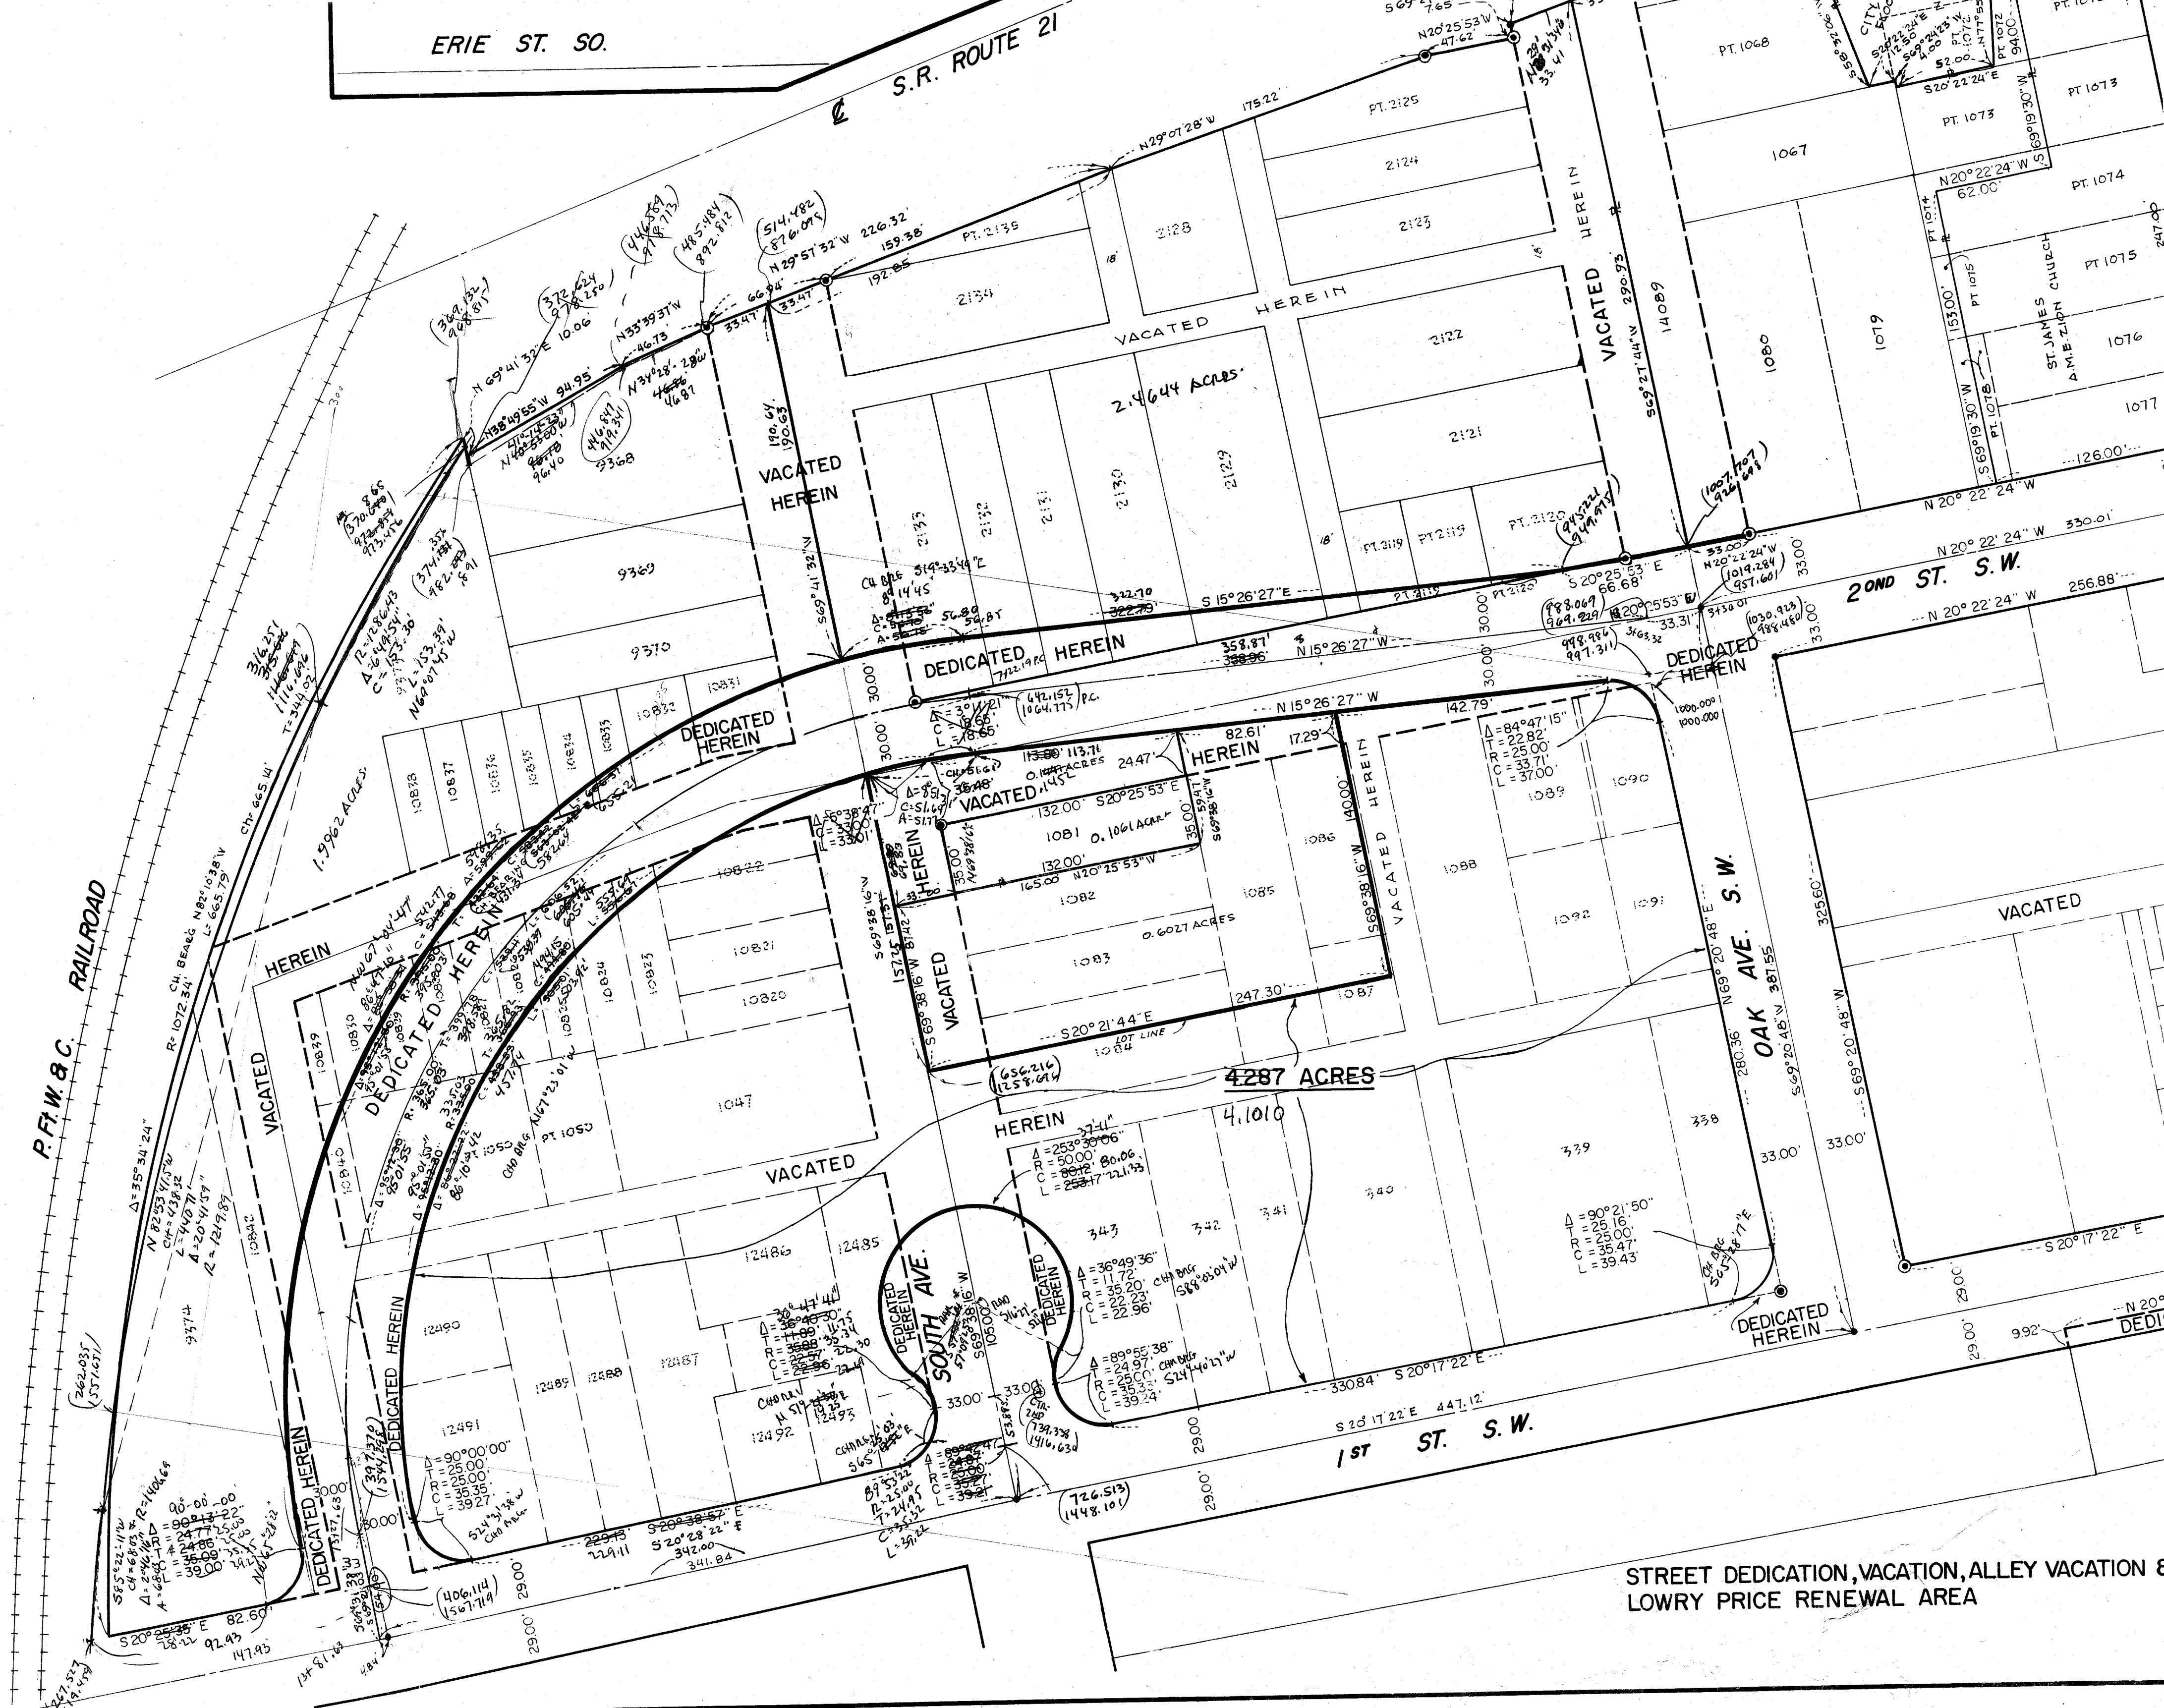

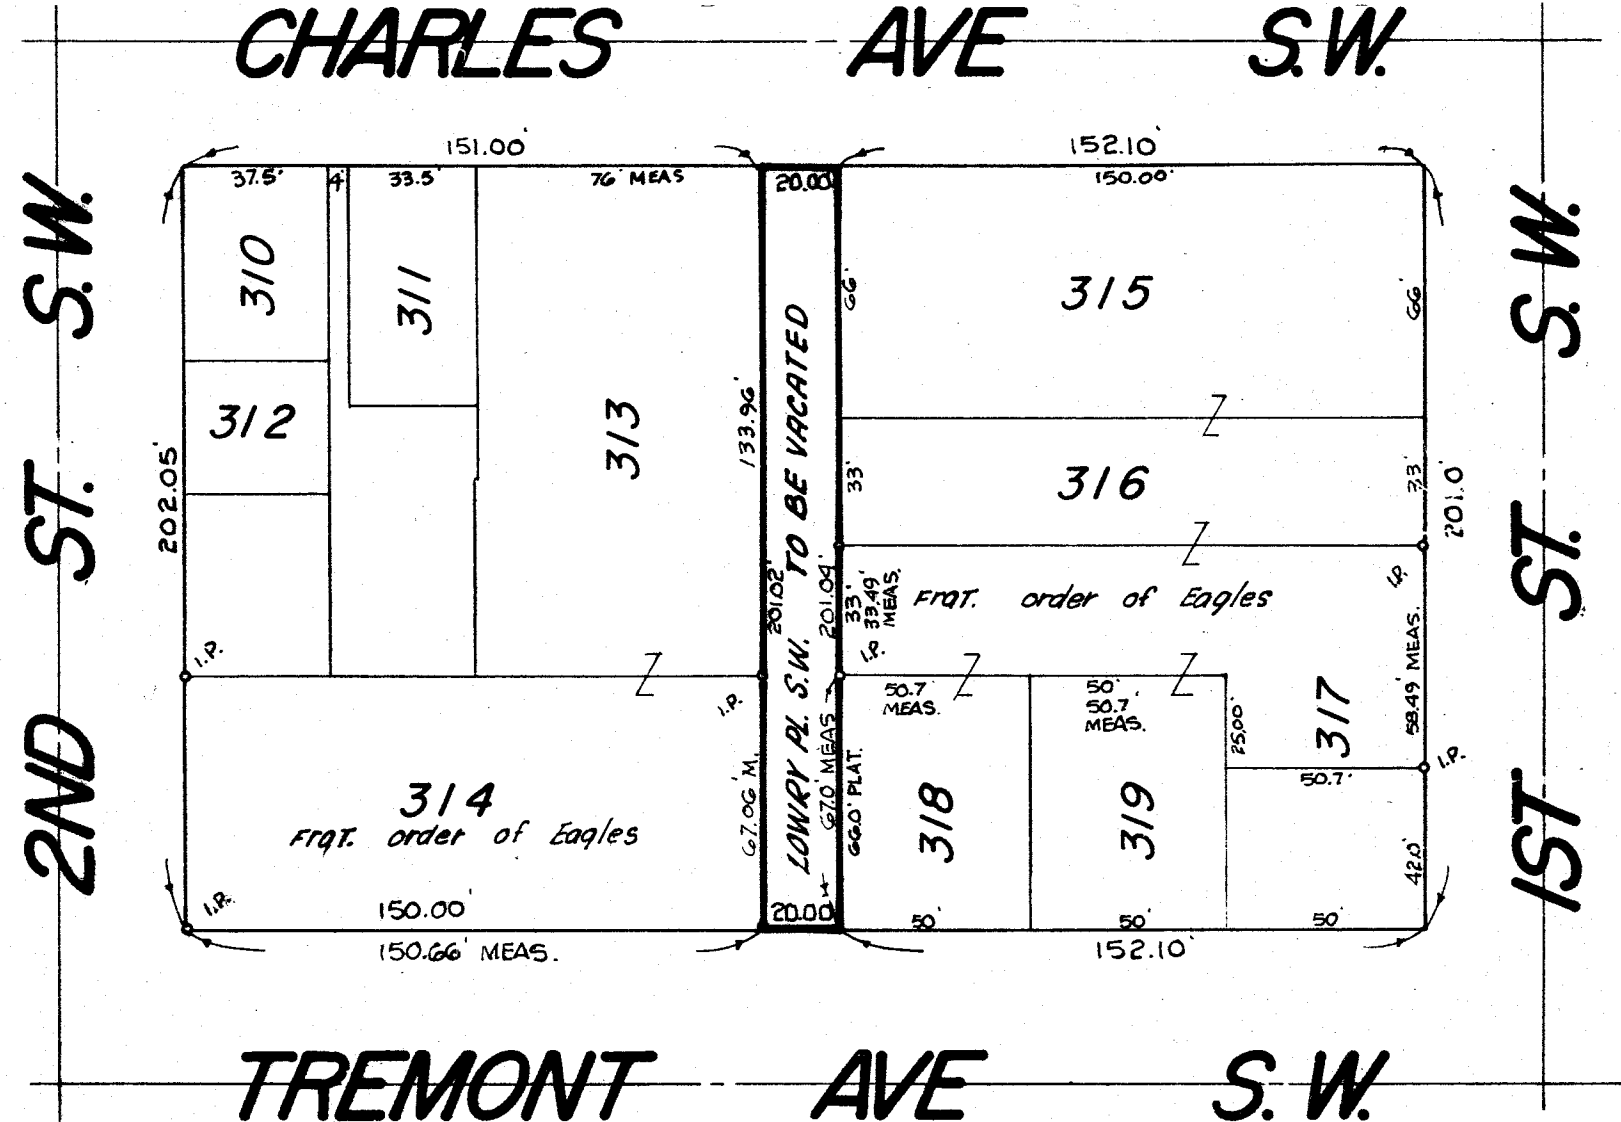

DESCRIPTION

From Charles Ave S.W. to Tremont Ave S.W.

PLANNING COMMISSION

Approved by the Planning Commission of the City of Massillon at a meeting held _____ 1980

SECRETARY

CHAIRMAN

Entered for transfer this _____ day of _____ 1980

COUNTY AUDITOR

Received for Record this _____ day of _____ 1980

Recorded in Vol. _____ page _____ this _____ day of _____ 1980

COUNTY RECORDED

I hereby certify the above to be a correct Plat of the street to be Vacated.

CITY ENGINEER

CITY COUNCIL

Accepted by the City Council by ordinance No. _____ passed _____ 1980

PRESIDENT

CLERK

Vacated portions given city No. _____

CITY ENGINEER

CITY OF MASSILLON, OHIO

STREET VACATION

LOWRY PL. S.W. 20'

DR BY RON MCPHERSON

DEPT. OF PUBLIC SERVICE
ENGINEERING DIVISION

CITY ENG. ROBERT WAGONER

SCALE 1" = 50'


DATE 10-16-80

STREET DEDICATION, VACATION, ALLEY VACATION & REPLAT OF LOTS NO. 338 THRU 343, 1047, 1050, 1082 THRU 1096, 1098 THRU 1109, 2119 THRU 2125, 2128 THRU 2135, 9368 THRU 9370, 9373, 9374, 10820 THRU 10840, 10842, 12405 THRU 12408, 12485 THRU 12493 & LOT NO. 13039, IN THE LOWRY PRICE RENEWAL AREA CITY OF MASSILLON, STARK COUNTY, OHIO

PREPARED BY THE ENGINEERING DEPT., CITY OF MASSILLON
CITY ENGINEER - ROBERT WAGONER

SCALE 1" = 50'

CITY ENGINEER

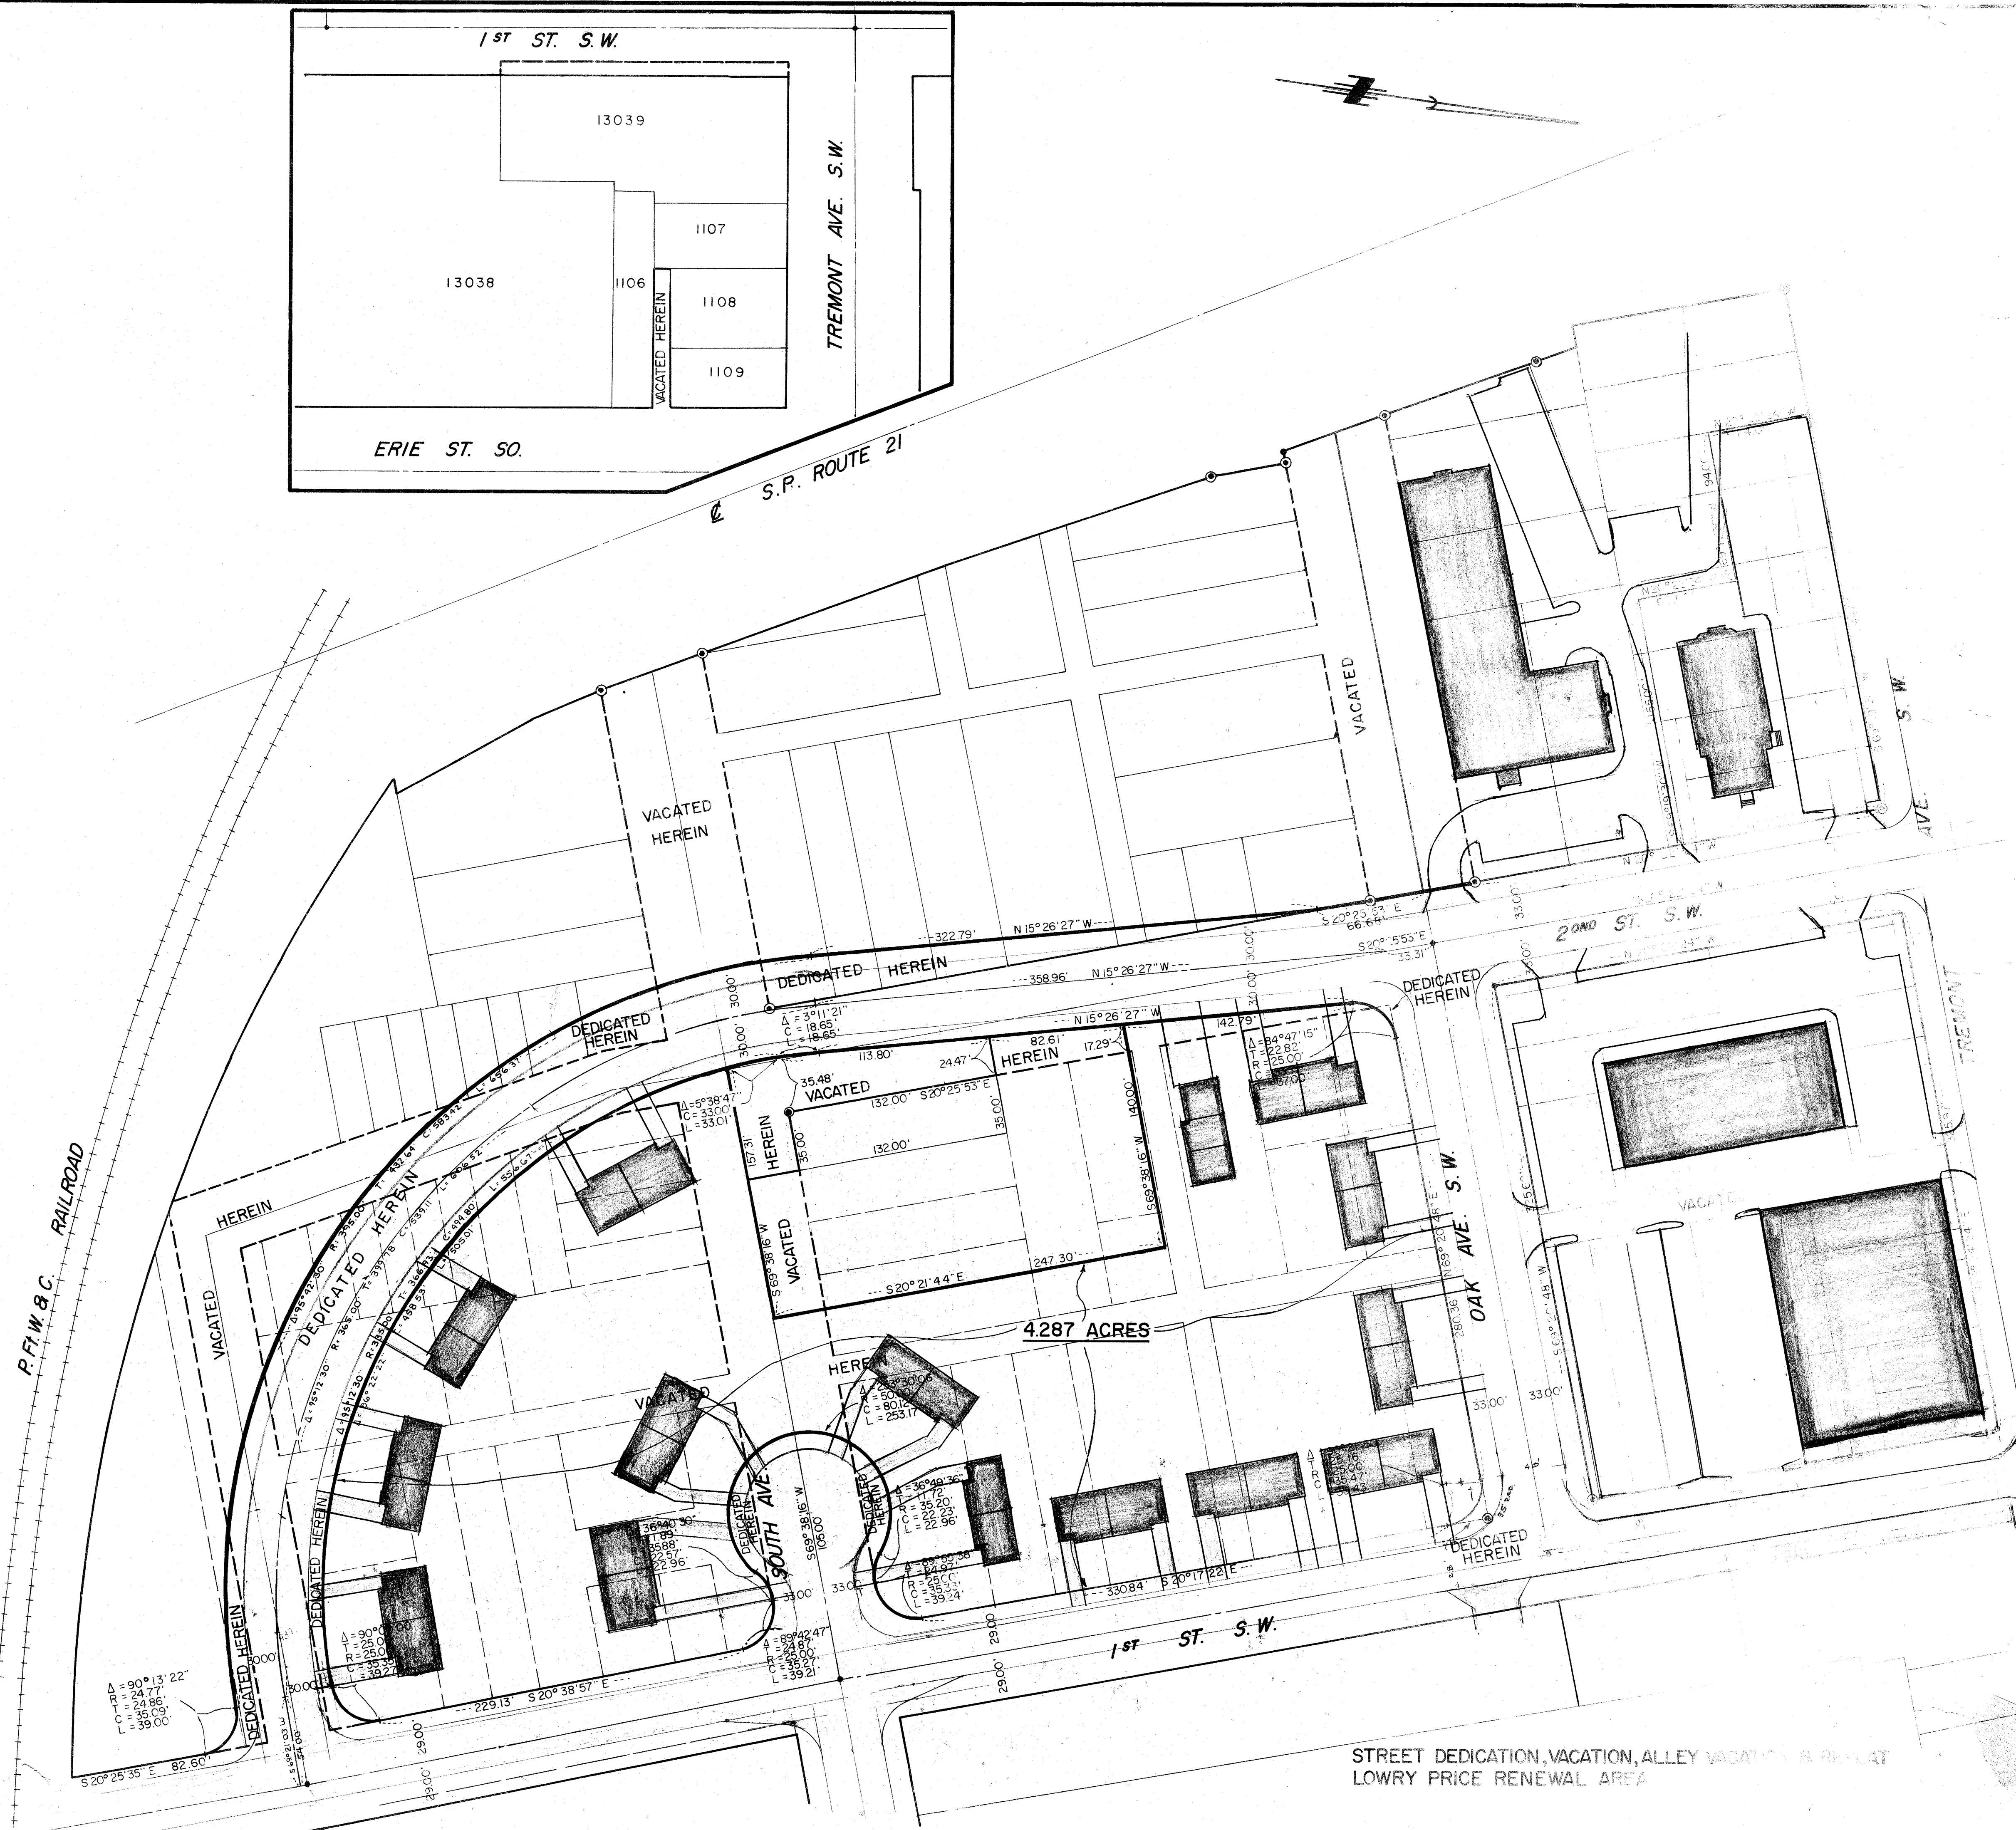

STREET DEDICATION, VACATION, ALLEY VACATION & REPLAT
LOWRY PRICE RENEWAL AREA