


PLAT OF SURVEY
LOWRY-PRICE
NEIGHBORHOOD DEVELOPMENT PROGRAM
URBAN RENEWAL PROGRAM OHIO PROJECT #A-15
CITY OF MASSILLON
STARK COUNTY, OHIO

SCALE 1"=50'

SEPT., 1972

SHISLER GALLIGHER & ASSOCIATES
CONSULTING ENGINEERS & SURVEYORS

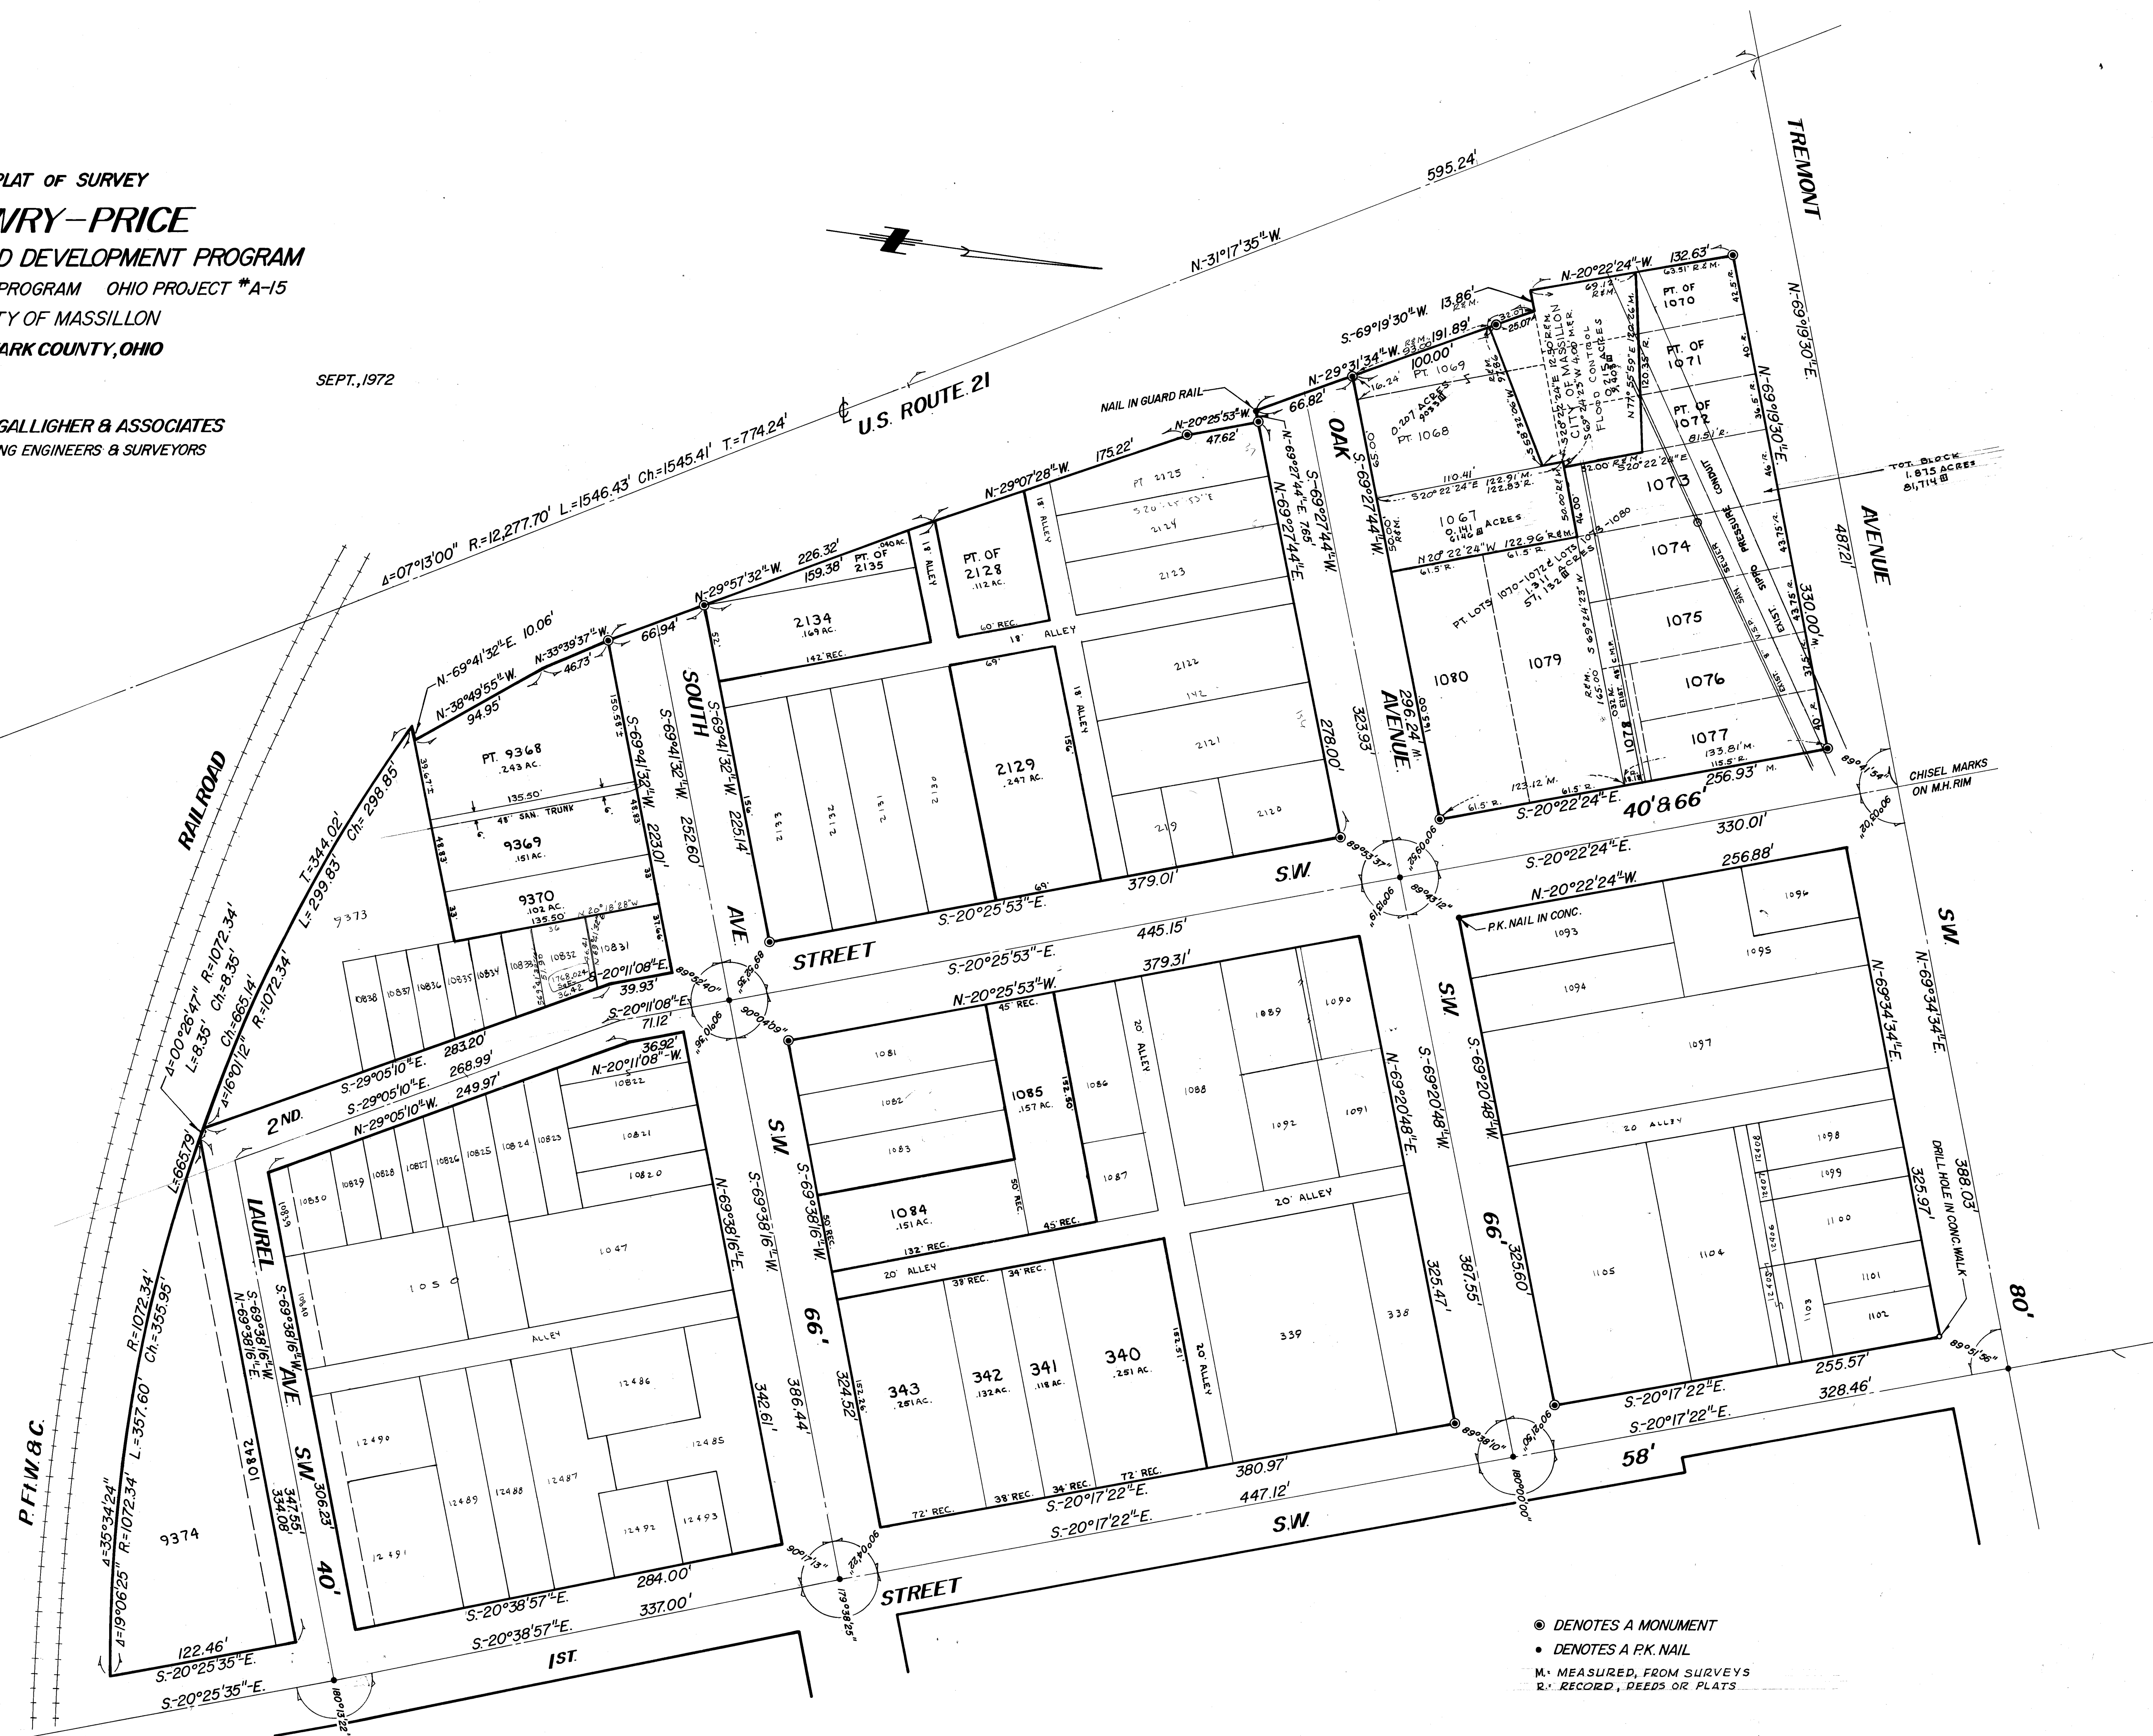


- DENOTES A MONUMENT
- DENOTES A PK. NAIL
- M. MEASURED, FROM SURVEYS
- R. RECORD, DEEDS OR PLATS

PLAT OF SURVEY
LOWRY-PRICE
 NEIGHBORHOOD DEVELOPMENT PROGRAM
 URBAN RENEWAL PROGRAM OHIO PROJECT #A-15
 CITY OF MASSILLON
 STARK COUNTY, OHIO

SCALE 1"=50'

SEPT., 1972

SHISLER GALLIGHER & ASSOCIATES
 CONSULTING ENGINEERS & SURVEYORS

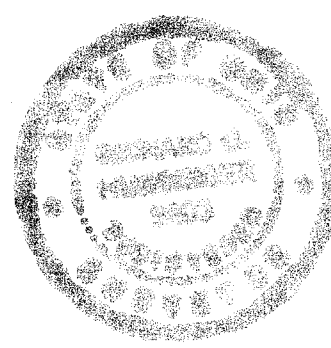

P.F.W. & C.

