


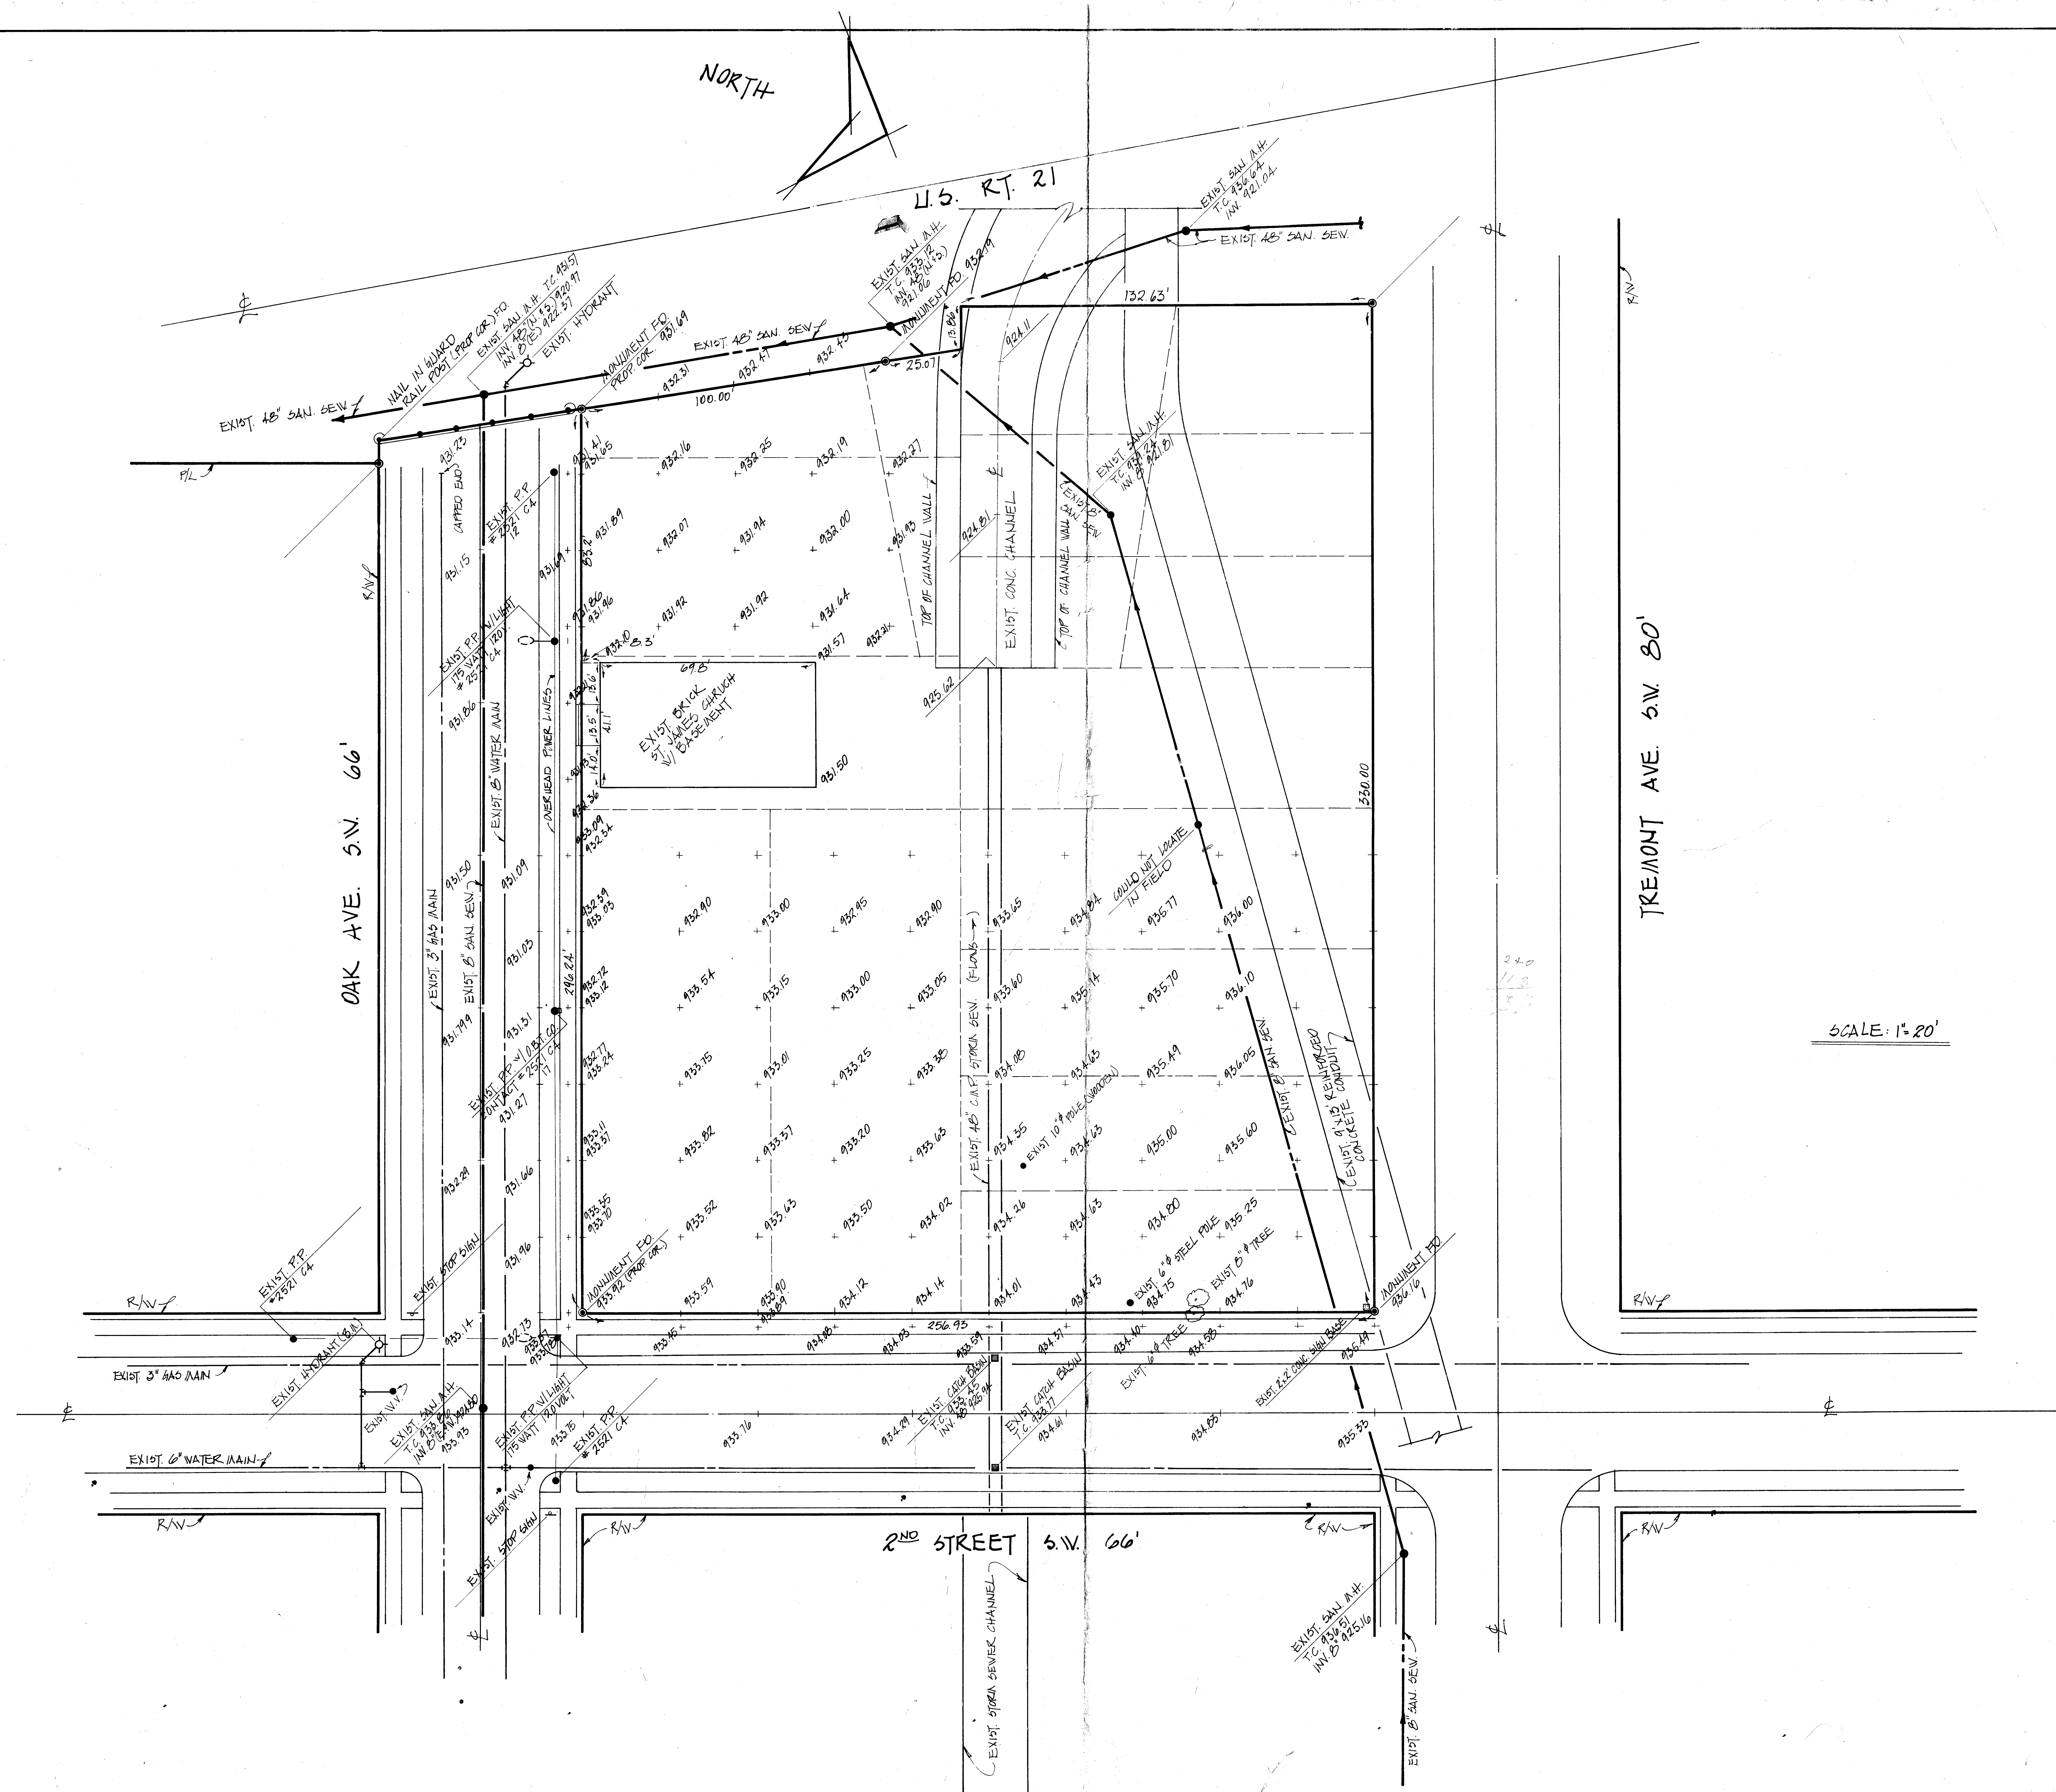

NORTH

45. RT. 2

OAK AVE. S.W. 66'

TREMONT AVE. S.W. 80'

2ND STREET S.W. 666

SCALE: 1" = 20'

TEST BORING PLAN

⊙ - INDICATES TEST BORING (HOLE)

BENCH MARKS:
1. TOP OF HYDRANT S.W. COR. OAK AVE. & 2ND ST.
ELEV. = 935.28

FOR REVIEW ONLY
NOT FOR CONSTRUCTION
MADISON-MADISON INT.

23 June 76
DTP

926.04 Base.
937.50 1st Fl.