


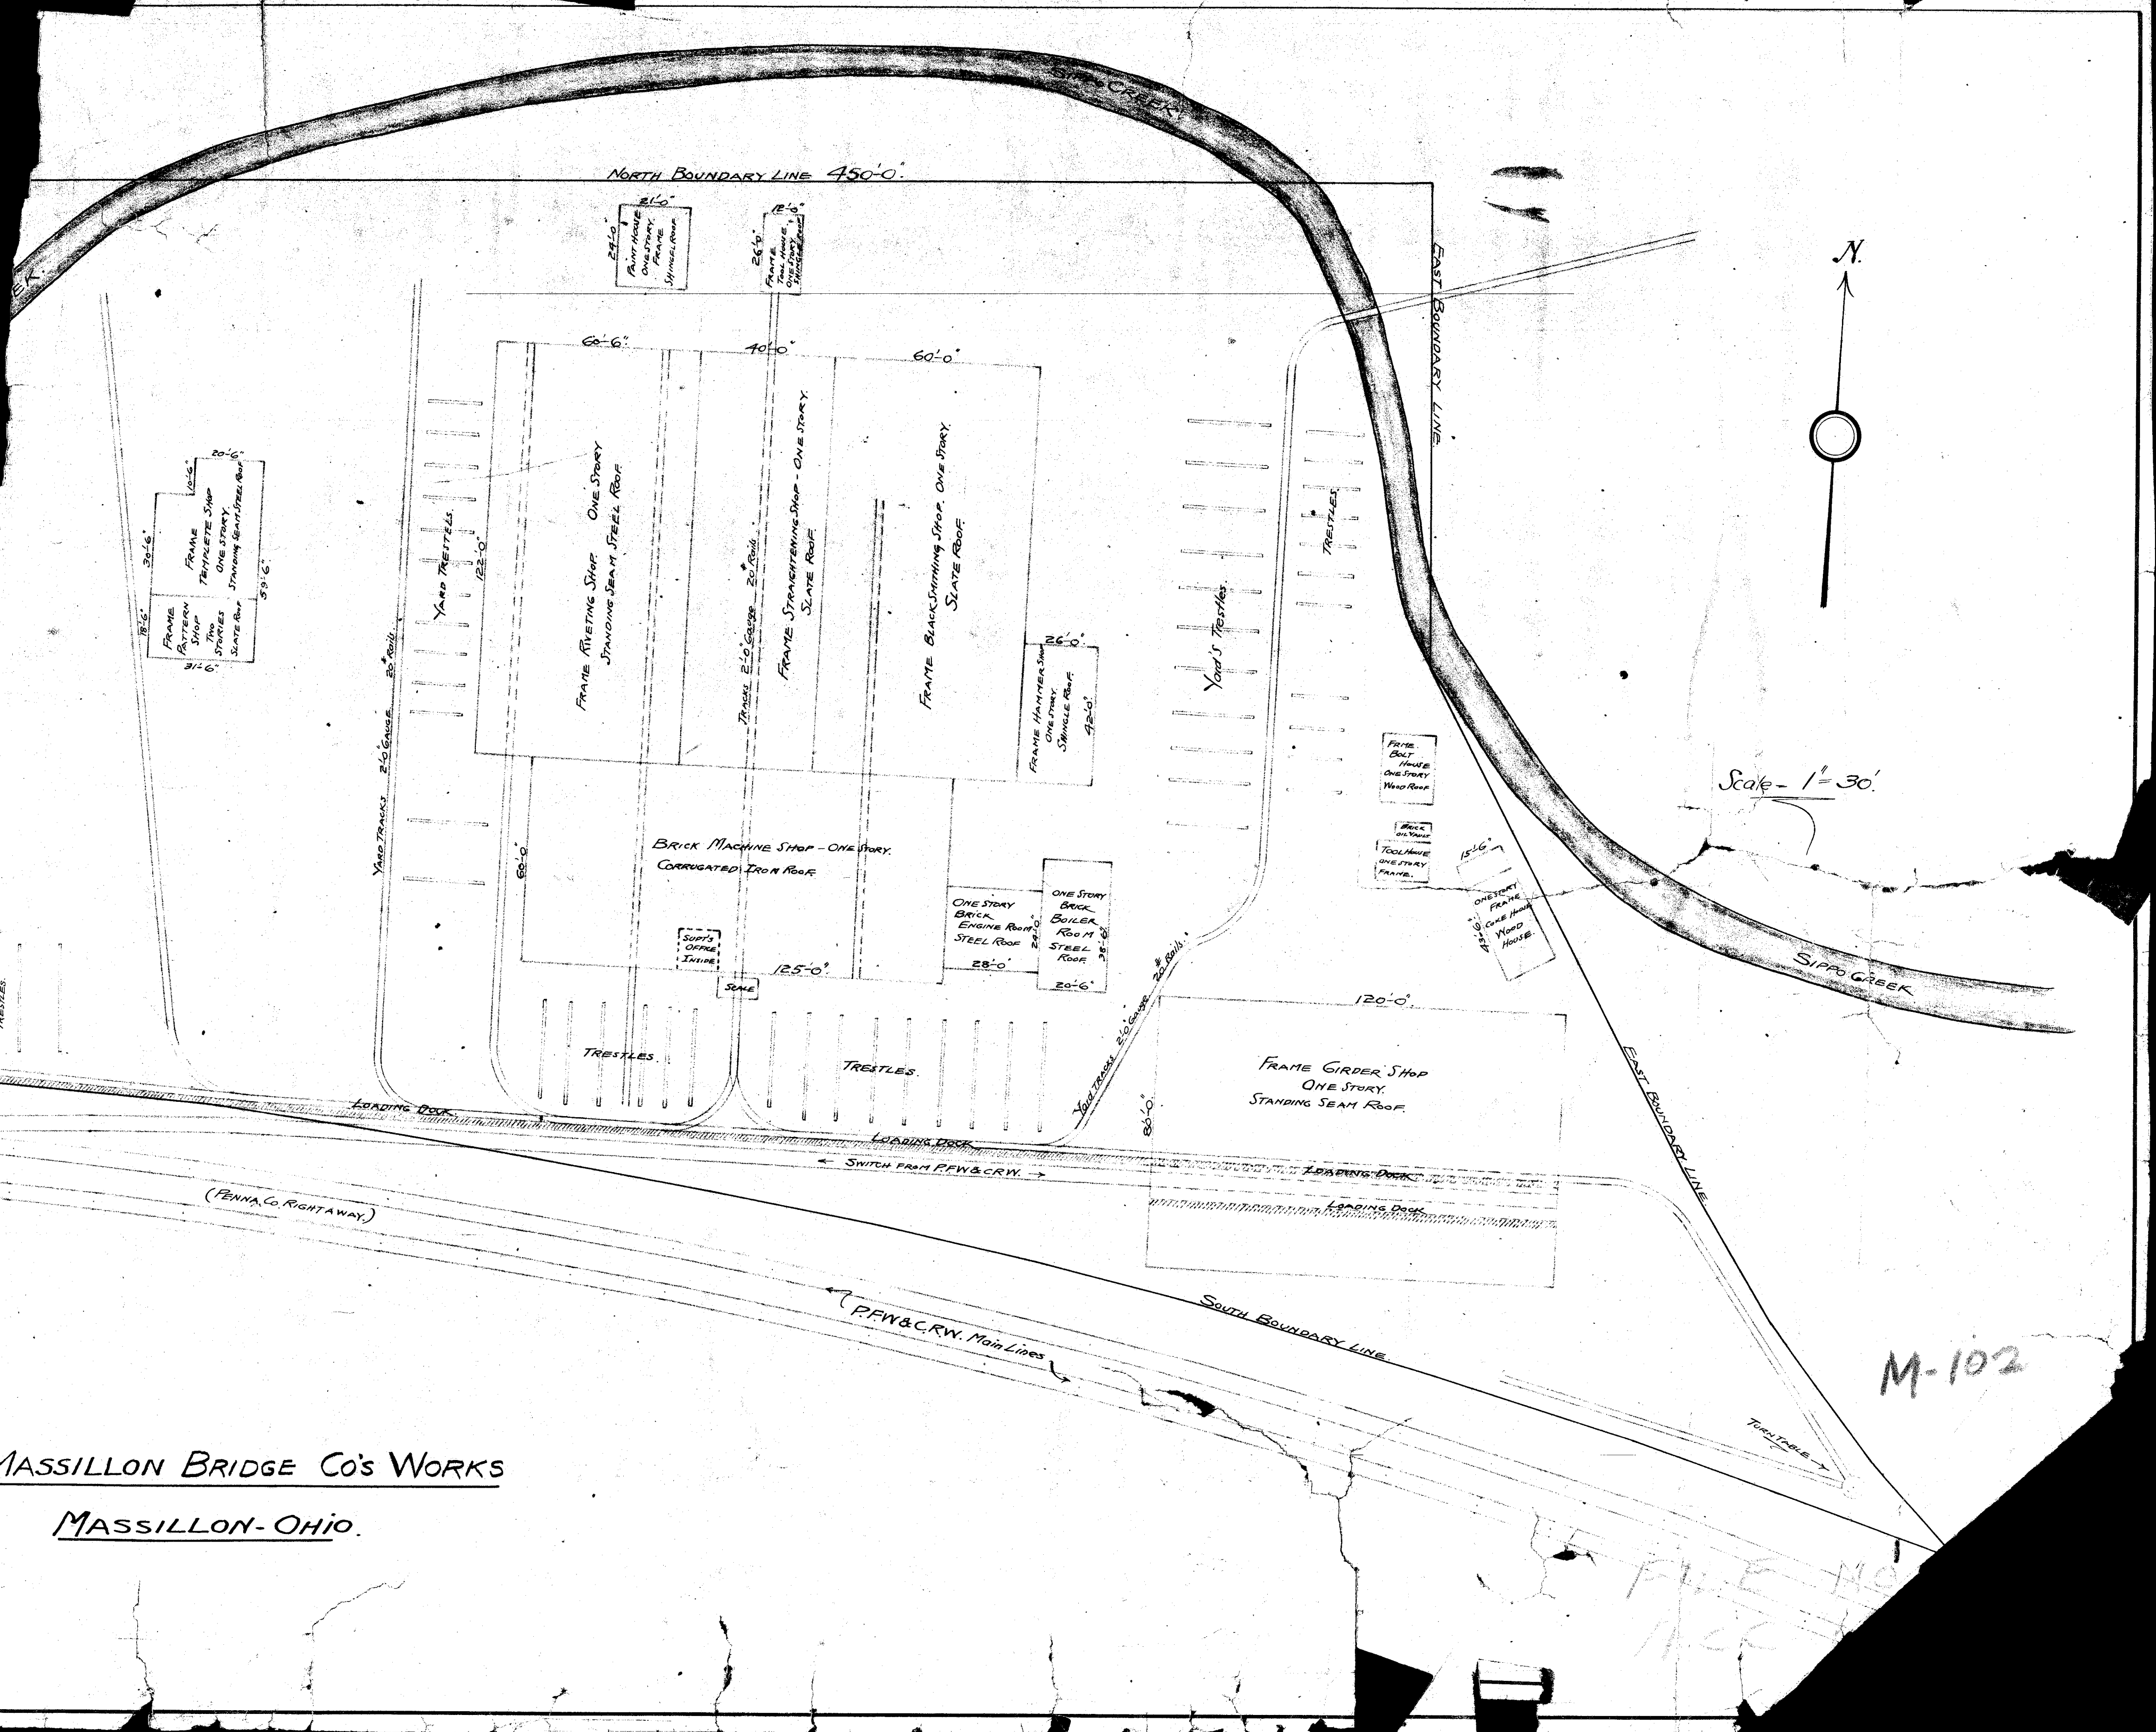

MASSILLON BRIDGE CO'S WORKS
MASSILLON-OHIO.

FILE NO
1100