


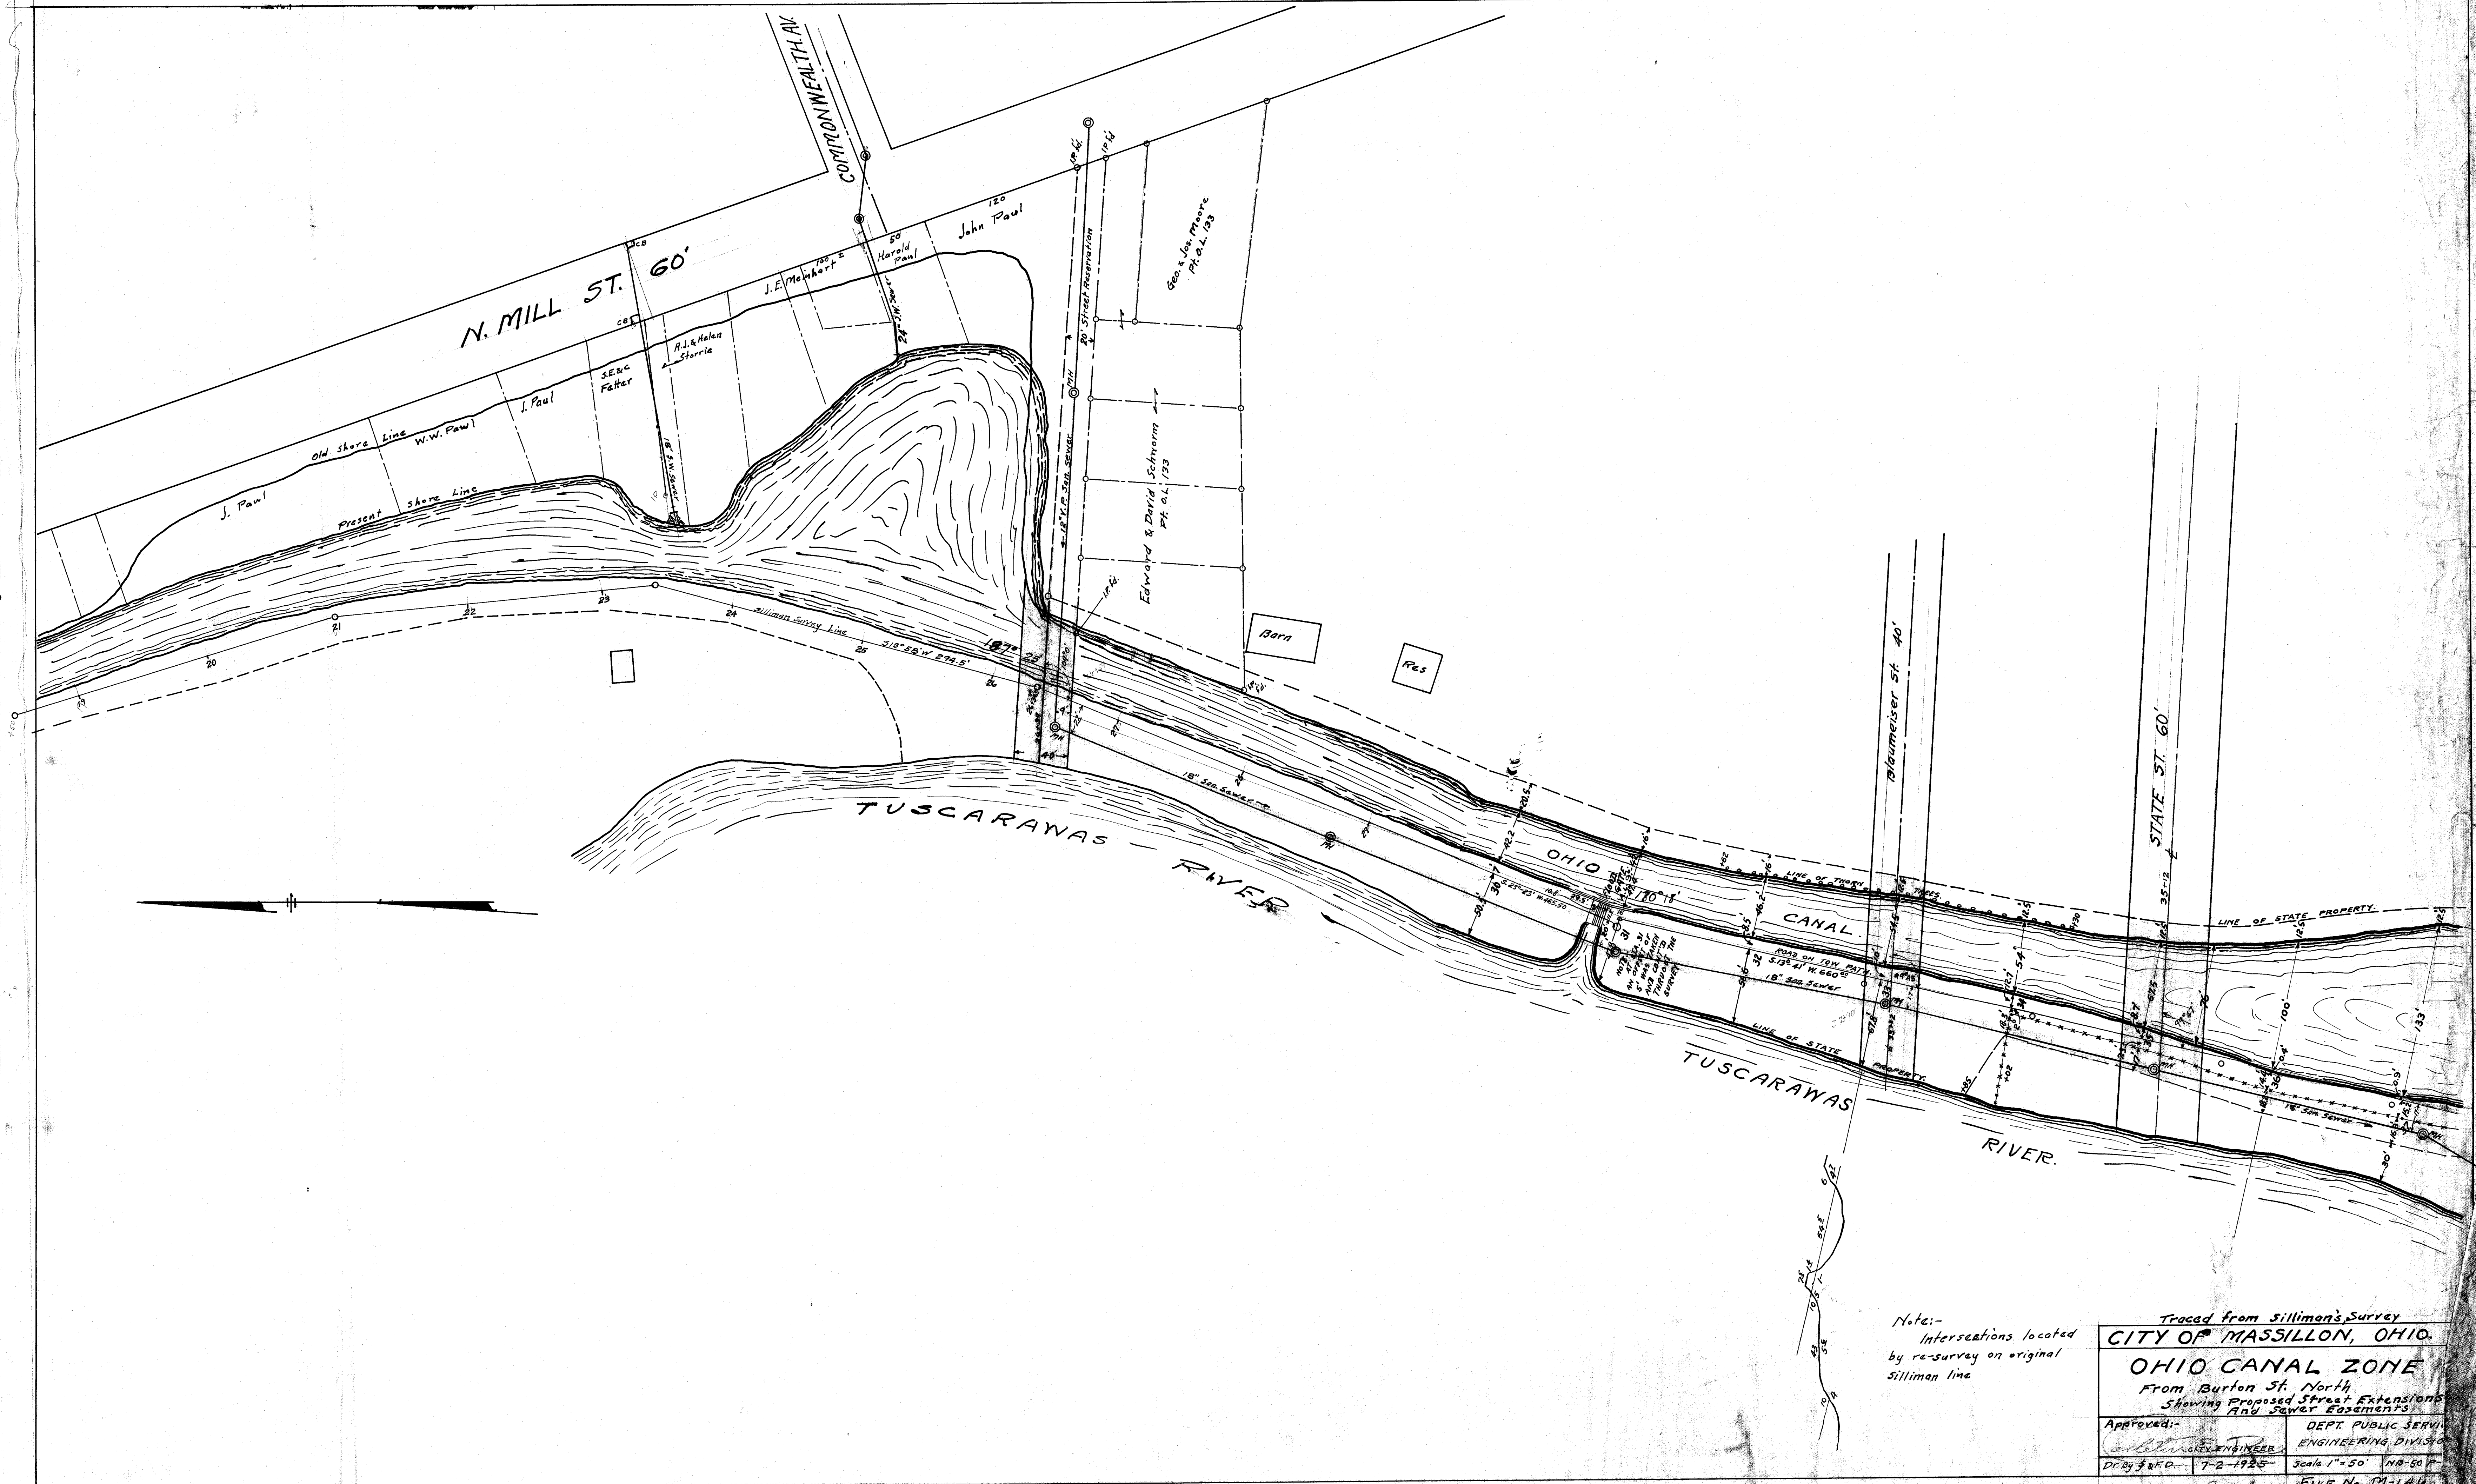

Note:-
Intersections located
by re-survey on original
Silliman line

Traced from Silliman's Survey CITY OF MASSILLON, OHIO.			
OHIO CANAL ZONE			
From Burton St. North Showing Proposed Street Extensions And Sewer Easements			
Approved:-		DEPT. PUBLIC SERV. ENGINEERING DIVISION	
DR. BY J.B.D.	7-2-1925	Scale 1"=50'	NR-50 P.

3 Prints
FILE No. M-146
Spec. No. 579