


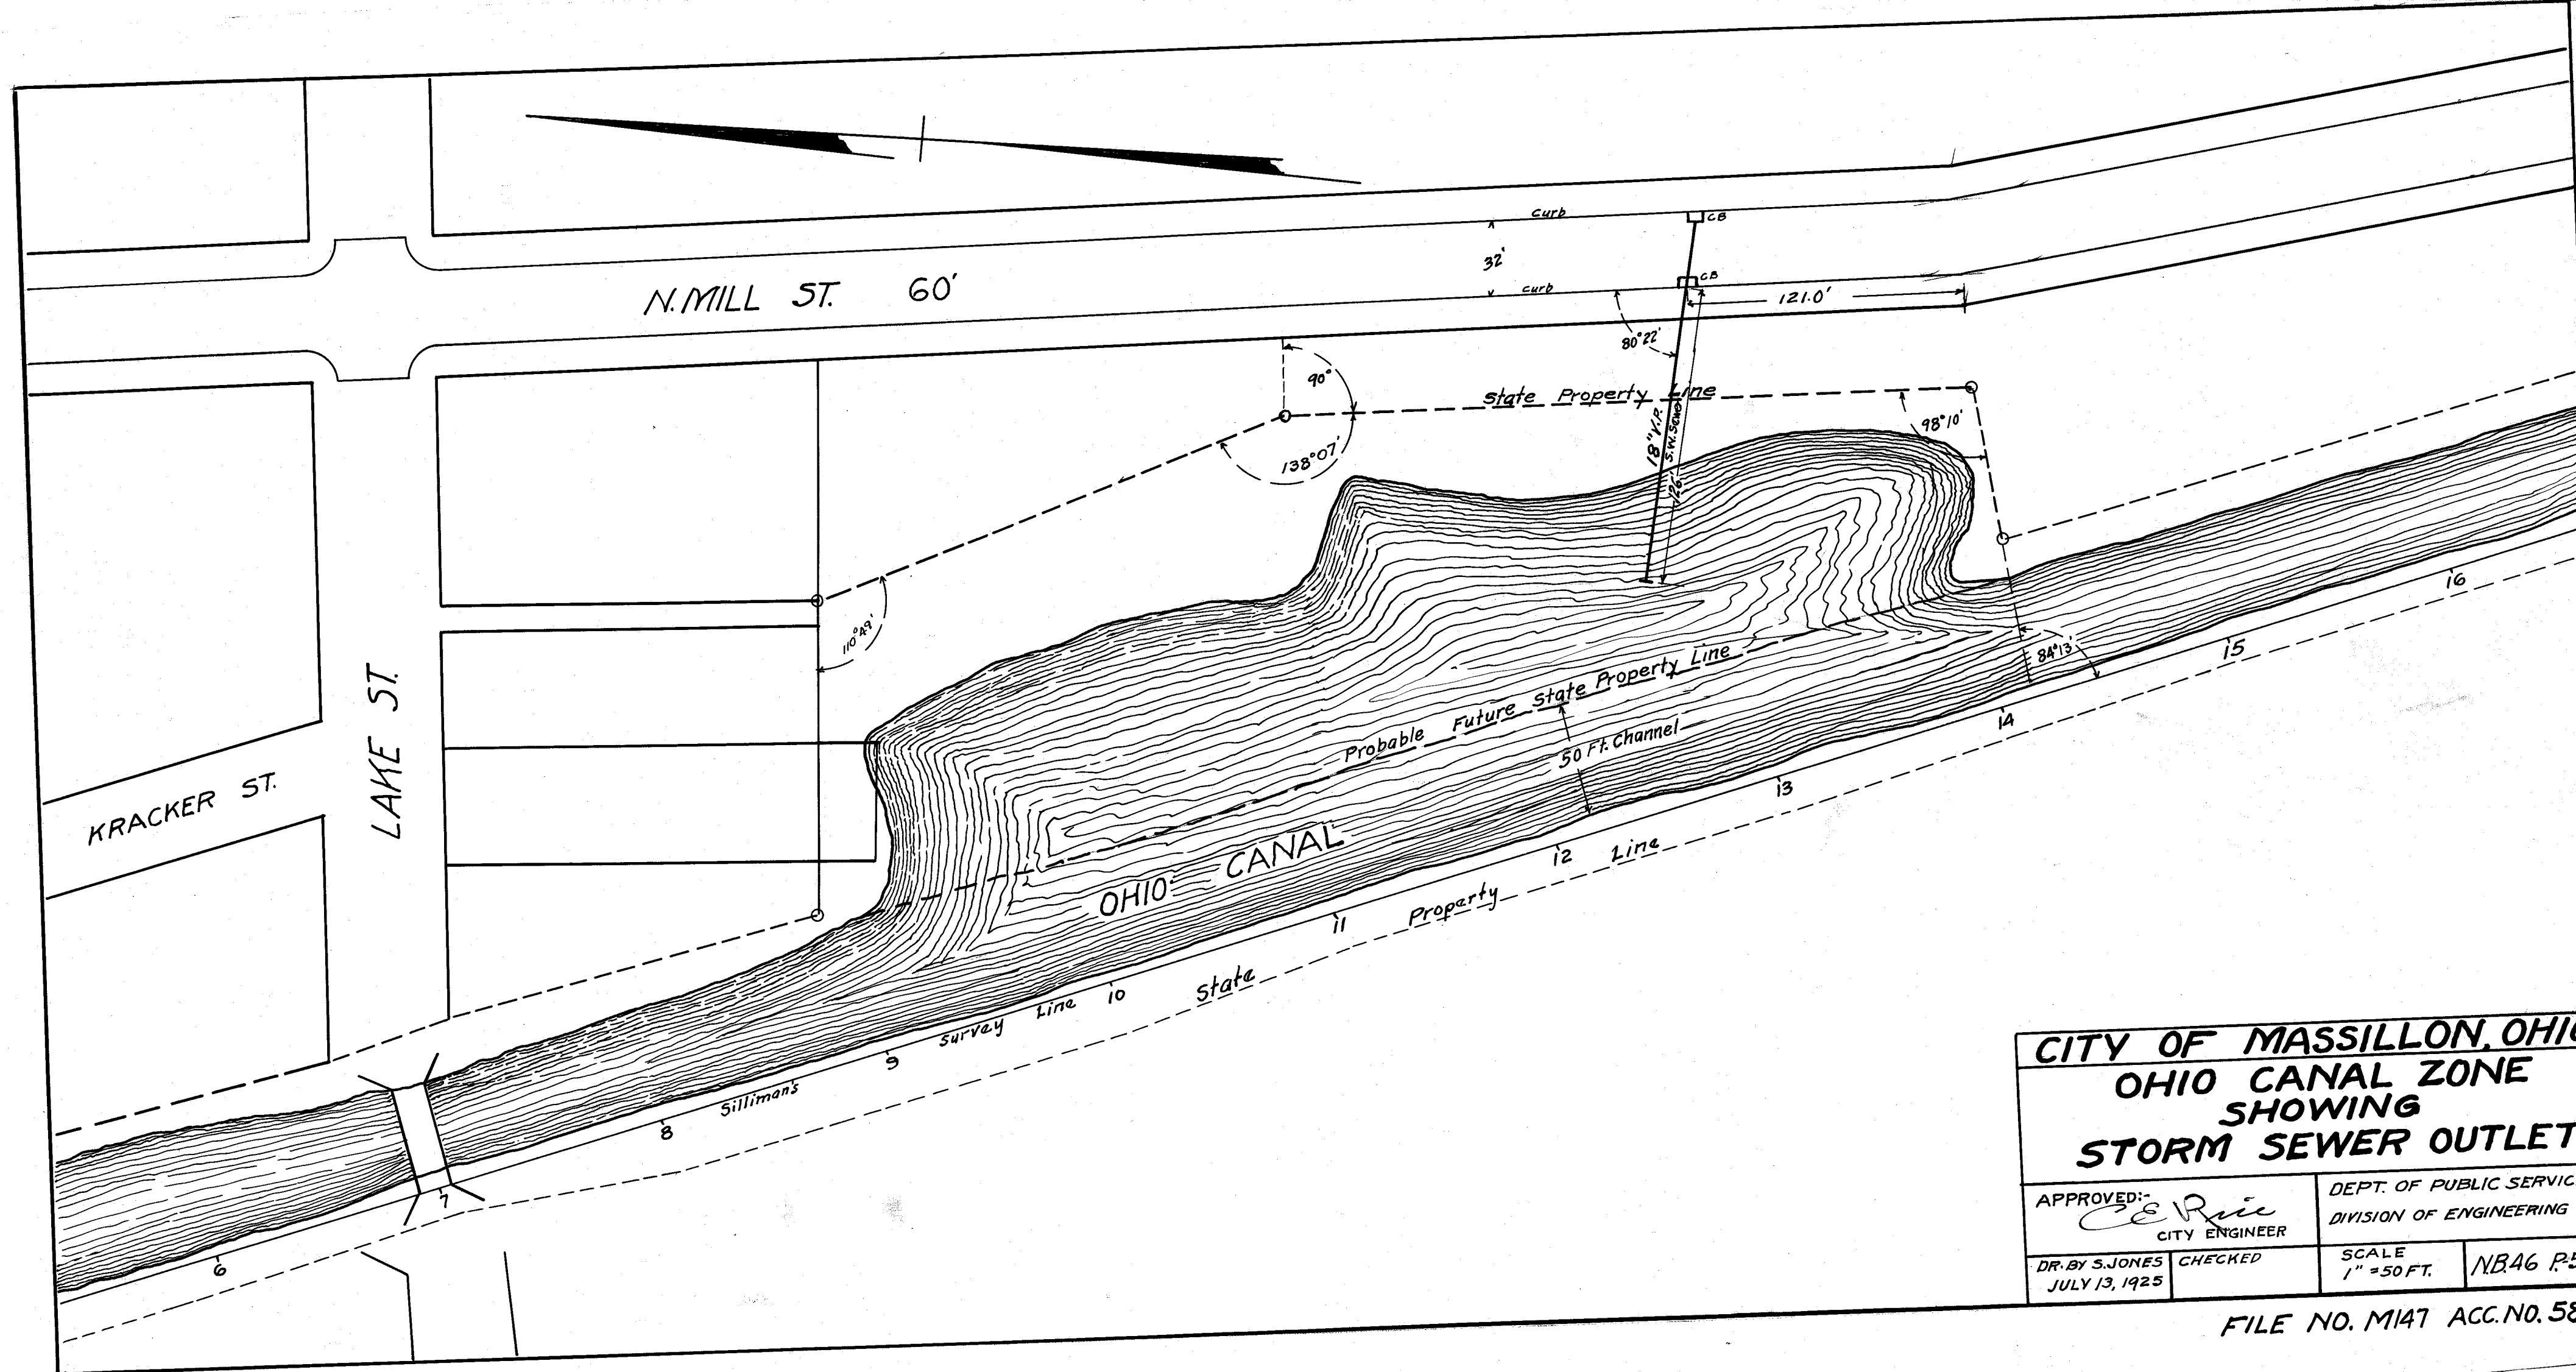

CITY OF MASSILLON, OHIO.		
OHIO CANAL ZONE		
SHOWING		
STORM SEWER OUTLET		
APPROVED: <i>C. E. Rice</i> CITY ENGINEER		DEPT. OF PUBLIC SERVICE DIVISION OF ENGINEERING
DR. BY S. JONES JULY 13, 1925	CHECKED	SCALE 1" = 50 FT.
		NB46 P55

FILE NO. M147 ACC. NO. 583