



5

PLAN	DATE
DESIGNED	
CHECKED	
APPROVED	
NOTED	
REMARKS	

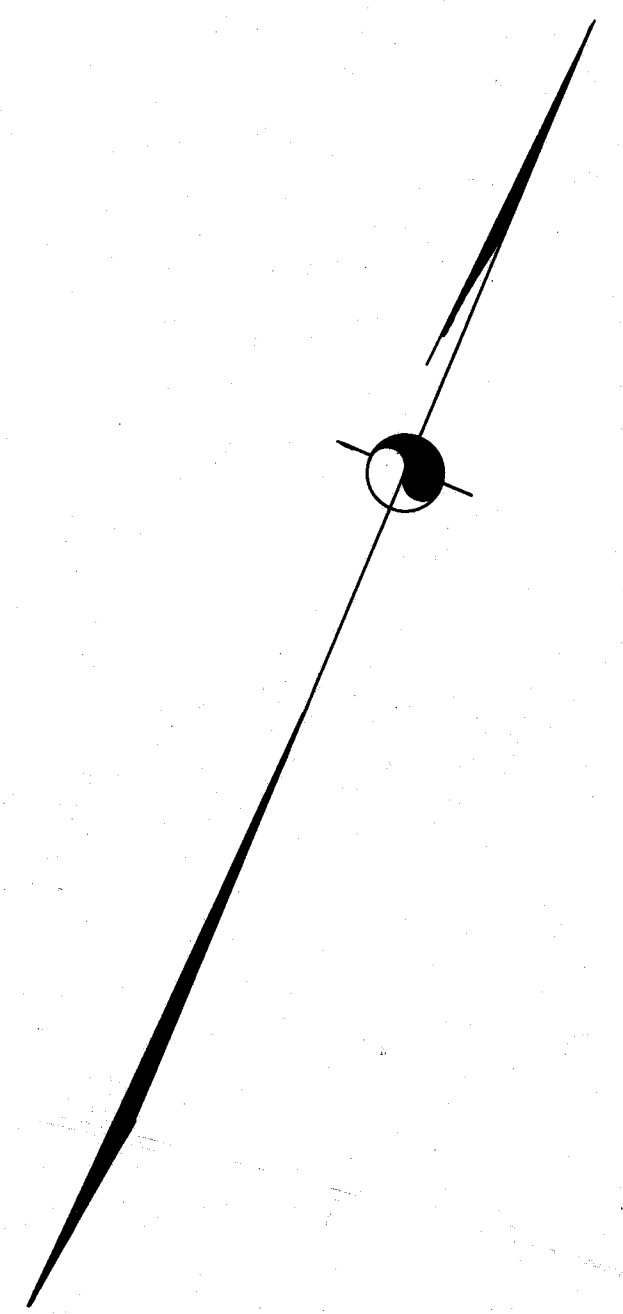

PROFILE	DATE
DESIGNED	
CHECKED	
APPROVED	
NOTED	
REMARKS	

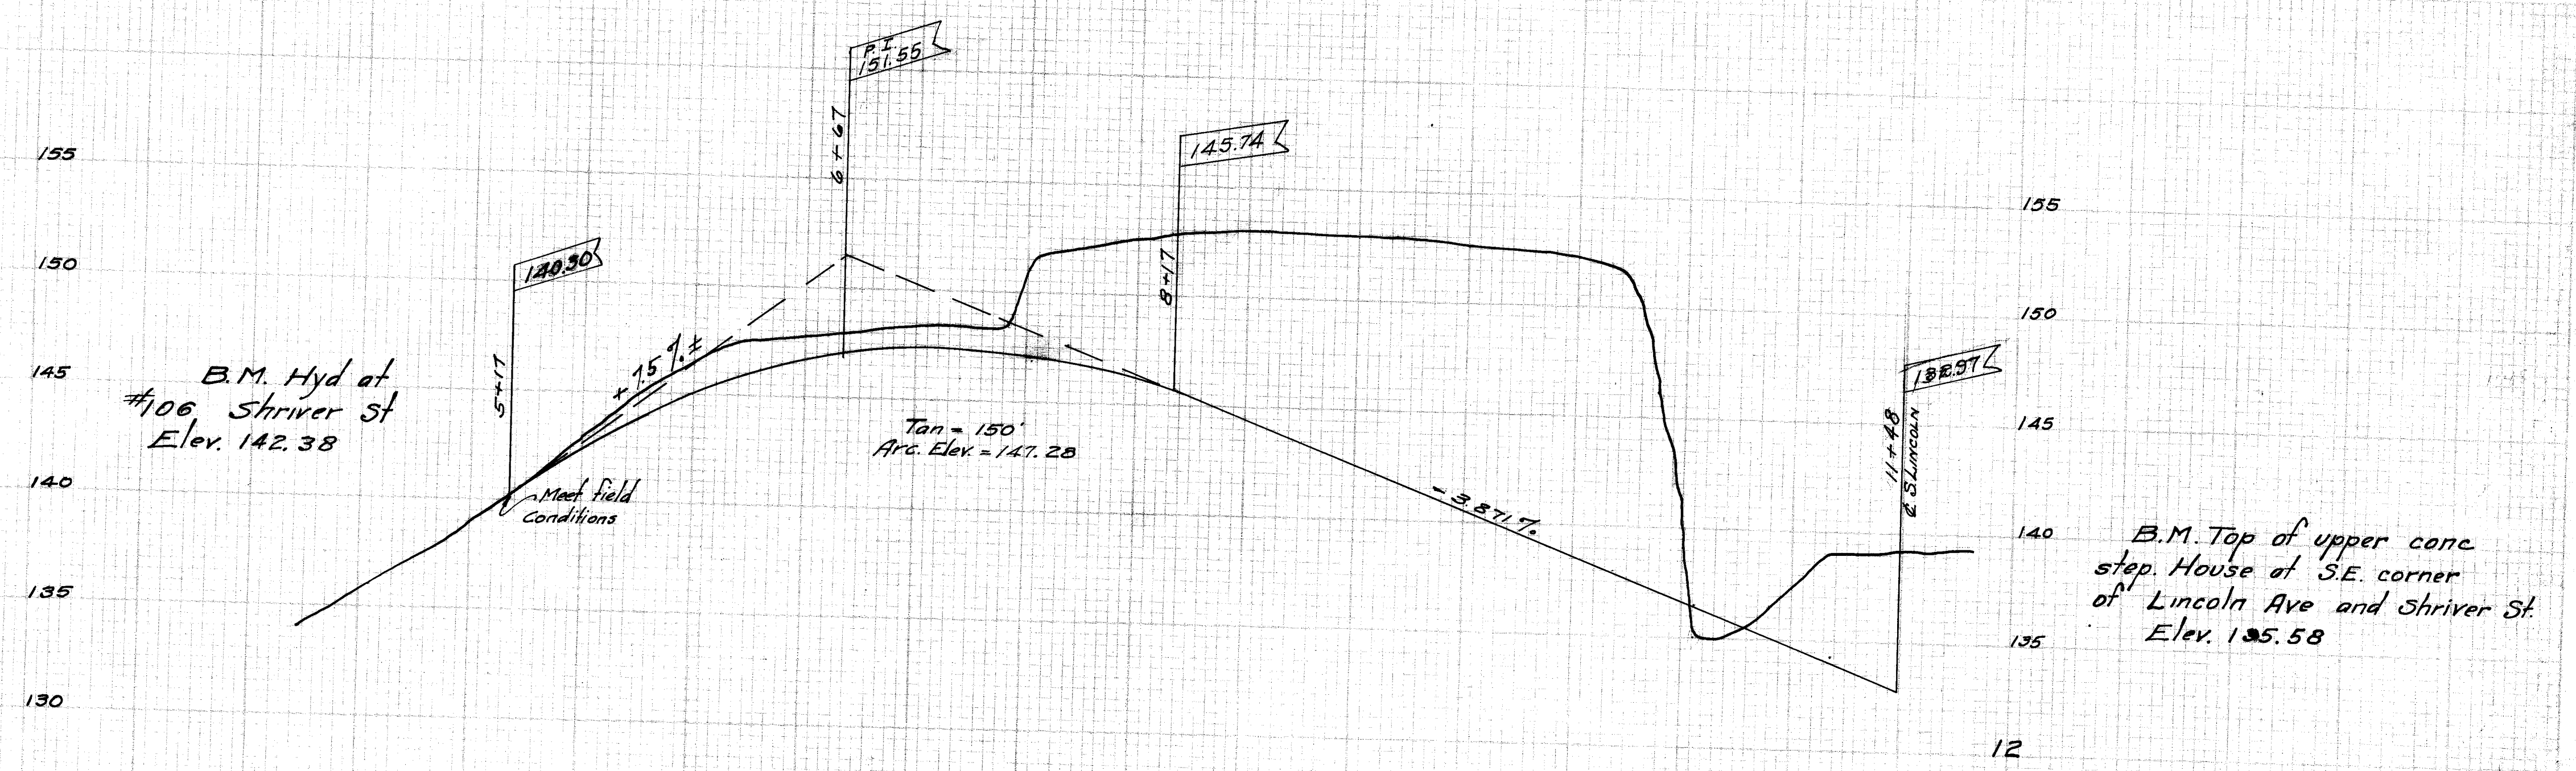

CITY OF MASSILLON, OHIO.	
SHRIVER ST. GRADING.	
500' EAST OF S. ERIE ST. TO LINCOLN AVE.	
APPROVED: -	DEPT. OF PUBLIC SERVICE
CITY ENGR.	ENGINEERING DIVISION.
DR. BY: E.B.C.	SCALE: 1" = 5'
CK. BY:	HOR. 1" = 50'
OCT. 22, 1925	N.B. - R.
FILE NO. M-155	