

PERRY 5 N.W. (25)
AMVALE HEIGHTS ALLOT. NO. 2
N.W. QTR. SEC. 5, PERRY TWP. STARK CO., OH.
3A
RICHARD J. FAULHABER, REG. SURVEYOR 4301
SCALE 1" = 100' OCTOBER, 1963

I hereby certify that this is a correct plat of AMVALE HEIGHTS ALLOT. NO. 2 located in the N.W. Qtr. Sec. 5, Perry Township, Stark County, Ohio and containing 9.46 Acres of land, of which 7.88 Acres are in lots and 1.58 Acres are in streets.

Richard J. Faulhaber
Reg. Surveyor 4301

We the undersigned owners of the land delineated hereon, do hereby acknowledge the signing of same to be our free act and deed, and do hereby dedicate the streets shown hereon to public use forever

Robert E. Swallen
Norathy M. Nash
Witnesses

KITSON BUILDERS INC

Robert C. Kitson
President
Jo Ann C. Kitson
Secretary

STATE OF OHIO Sworn and subscribed before me, a Notary Public in and for said County and State
COUNTY OF STARK ss. this 14th day of November 1963

My commission expires
ROBERT E. SWALLEN, Attorney At Law
Notary Public - State of Ohio
commission has no expiration date.
Sec. 147.03 R. C.

Robert E. Swallen
Notary Public

I hereby certify that all lands offered for dedications are free from encumbrance.

Norman J. Pittman
County Prosecutor

APPROVED by the Stark County Board of Health this 16th day of MARCH 1964

P. L. Harris, M.D.
Director H.S.S.

APPROVED by the Stark County Engineer this 16th day of March 1964

Joseph H. Blumett
Engineer

APPROVED by the Stark County Commissioners this 18 day of March 1964

H. S. Anthony
James J. Fisher
O. E. Barber
Commissioners

ENTERED for transfer by the Stark County Auditor this 19th day of March 1964

Joe J. Jones, Jr.
Auditor


RECEIVED for record by the Stark County Recorder this 19th day of March 1964

RECORDED this 19th day of March 1964 in PLAT BOOK 35 PAGE 99

Kenneth E. Motta
Recorder

R.# 354 Fee \$9.30

M-165

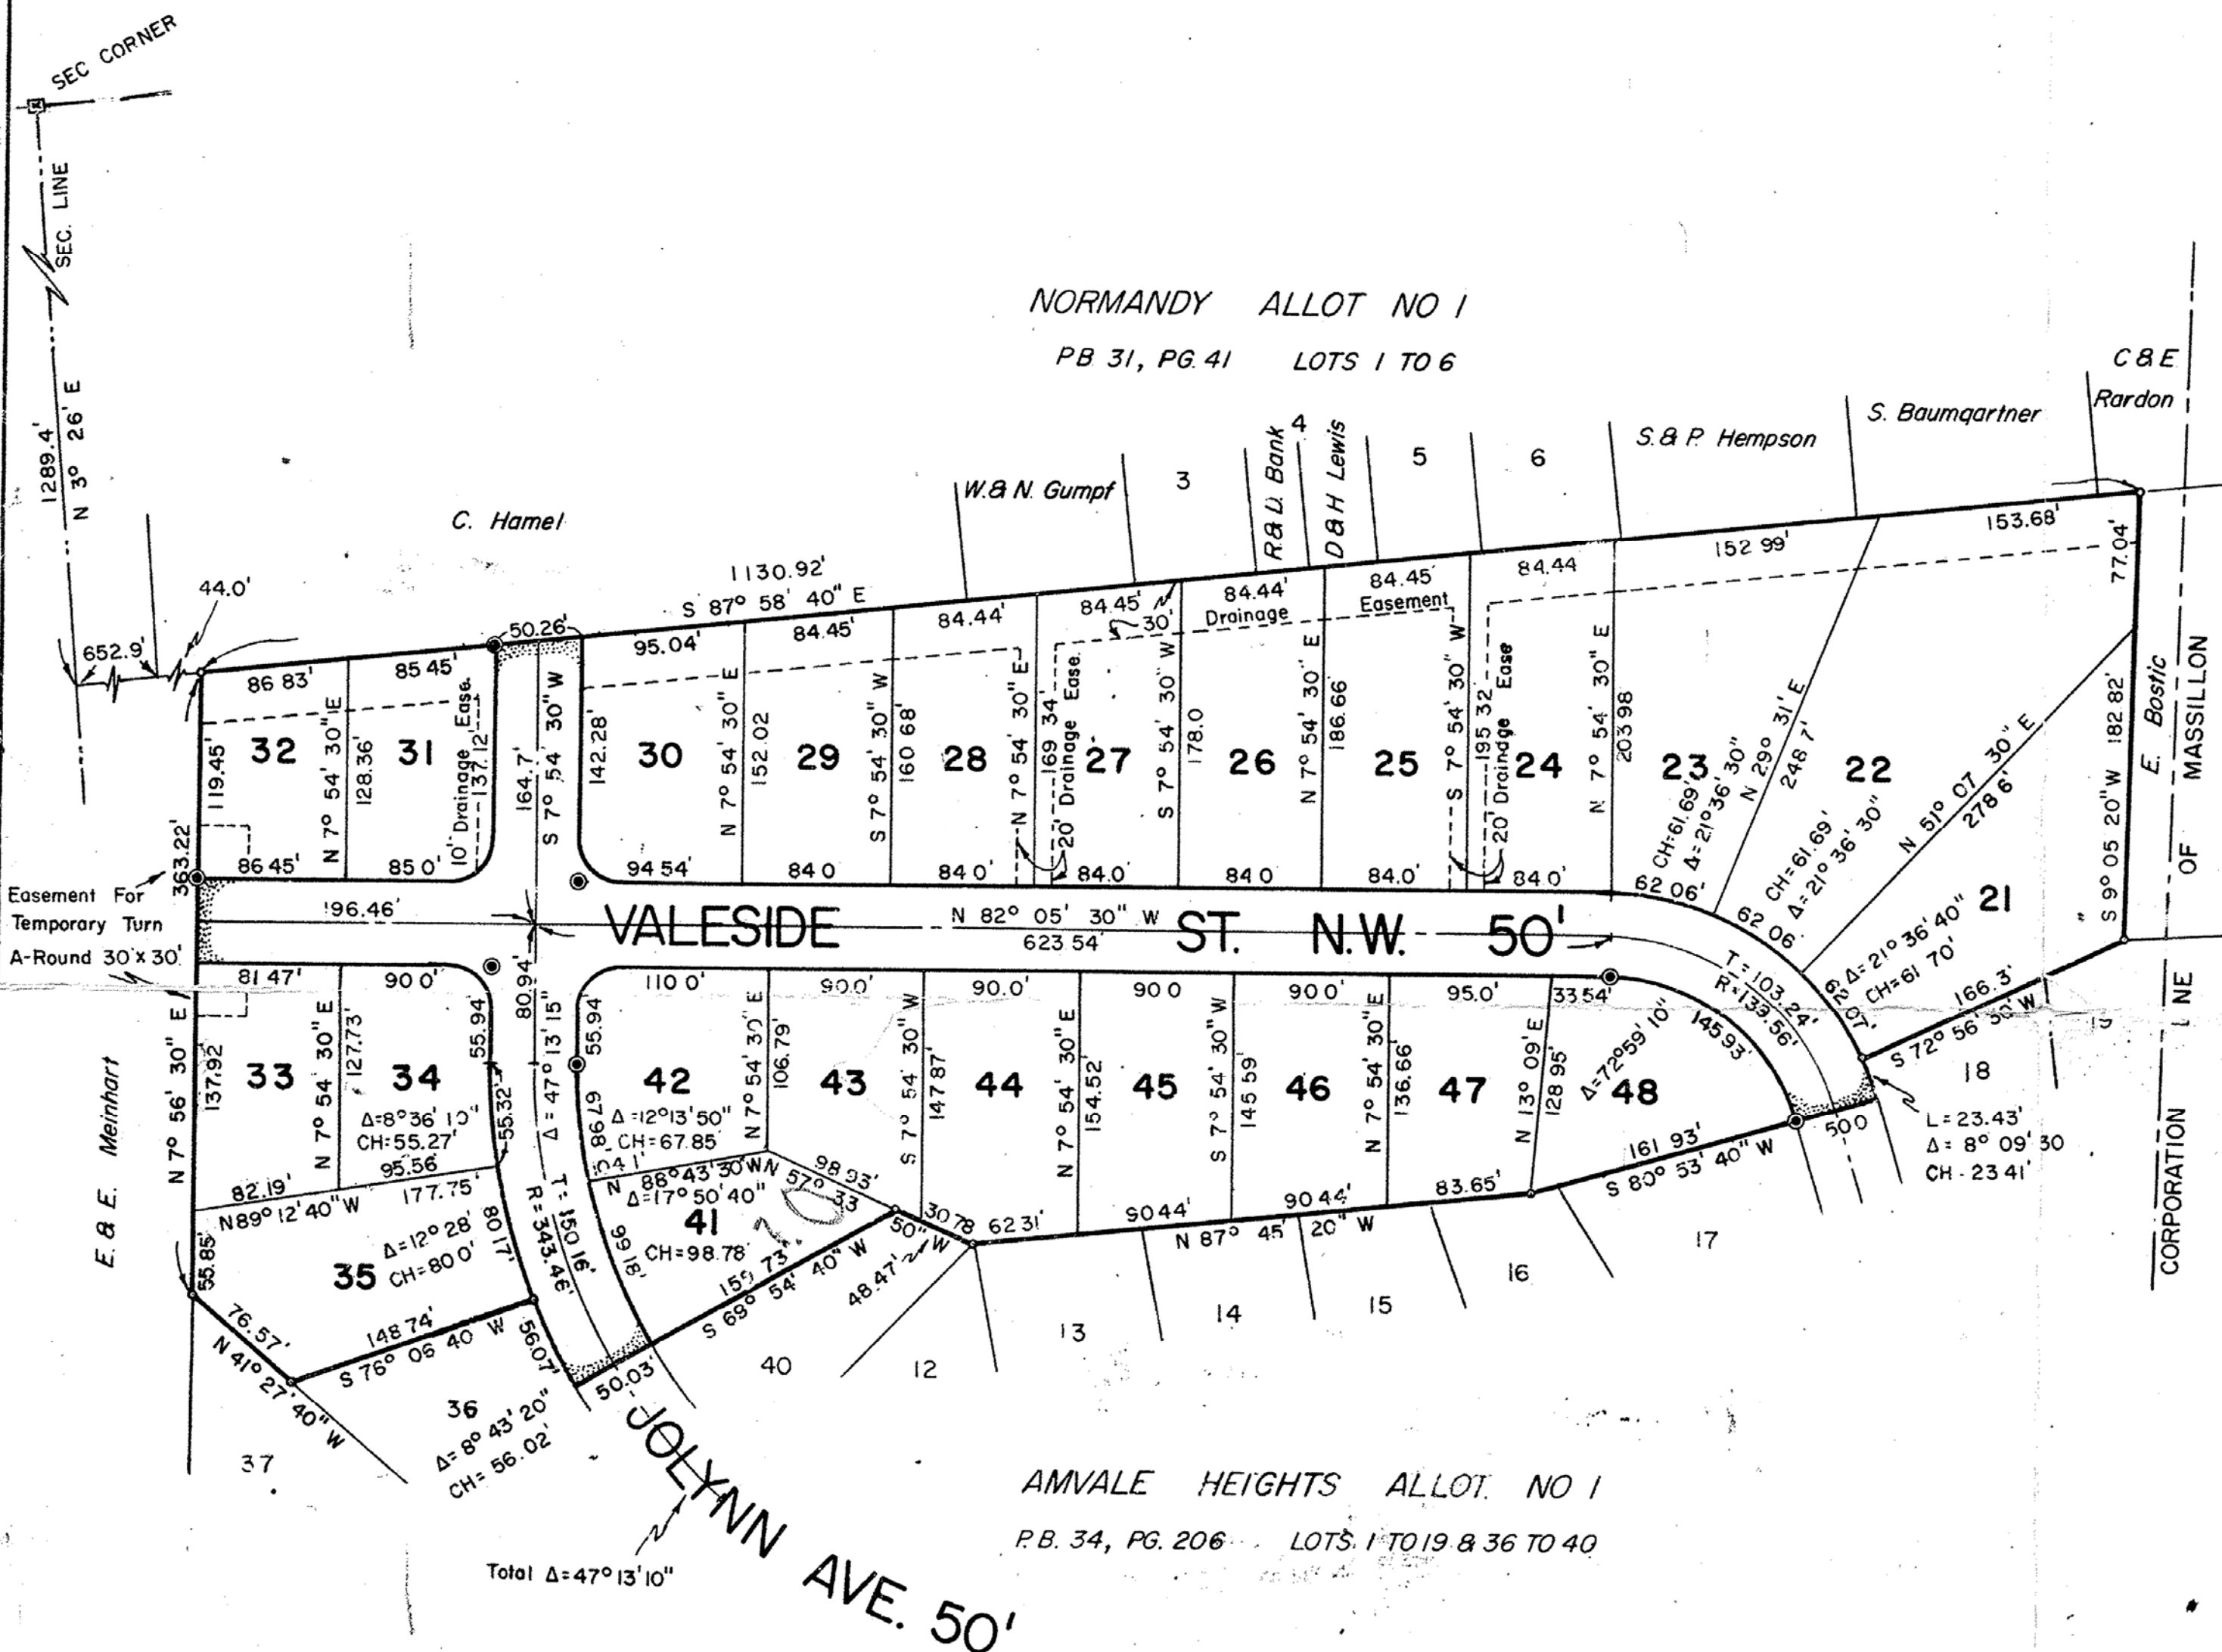

We the undersigned owners of Lots No. 34 and 35, do hereby acknowledge the signing of same to be our free act and deed, and do hereby dedicate the streets shown hereon to public use forever.

Robert E. Swallen
Norathy M. Nash
Witnesses
Robert B. House
Marion L. House
Owners

ALL STREET CORNER RADII = 25.0'

- PERMANENT MONUMENT
- IRON PINS AT ALL LOT CORNERS

State of Ohio
County of Stark ss.
Sworn and subscribed before me, a Notary Public in and for said County and State this 25th day of November 1963.

My commission expires
Robert E. Swallen
Notary Public