


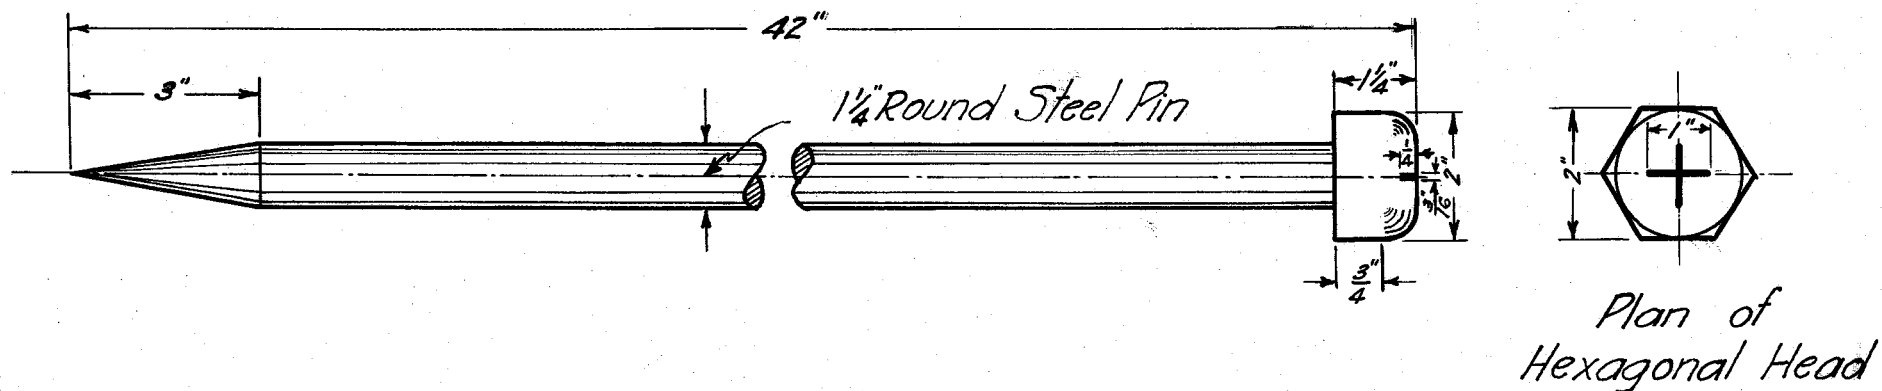

CITY of MASSILLON, OHIO.

PLANNING COMMISSION

STANDARD CORNER PIN
FOR SUBDIVISION

APPROVED:-

DEPT. of PUBLIC SERVICE
ENGINEERING DIVISION

DR. BY G.C.W.
CK. BY

SCALE: 3IN=1FT.

DATE 4-26-26 M.B. P.

File No. M-167
Acc. No. 679