


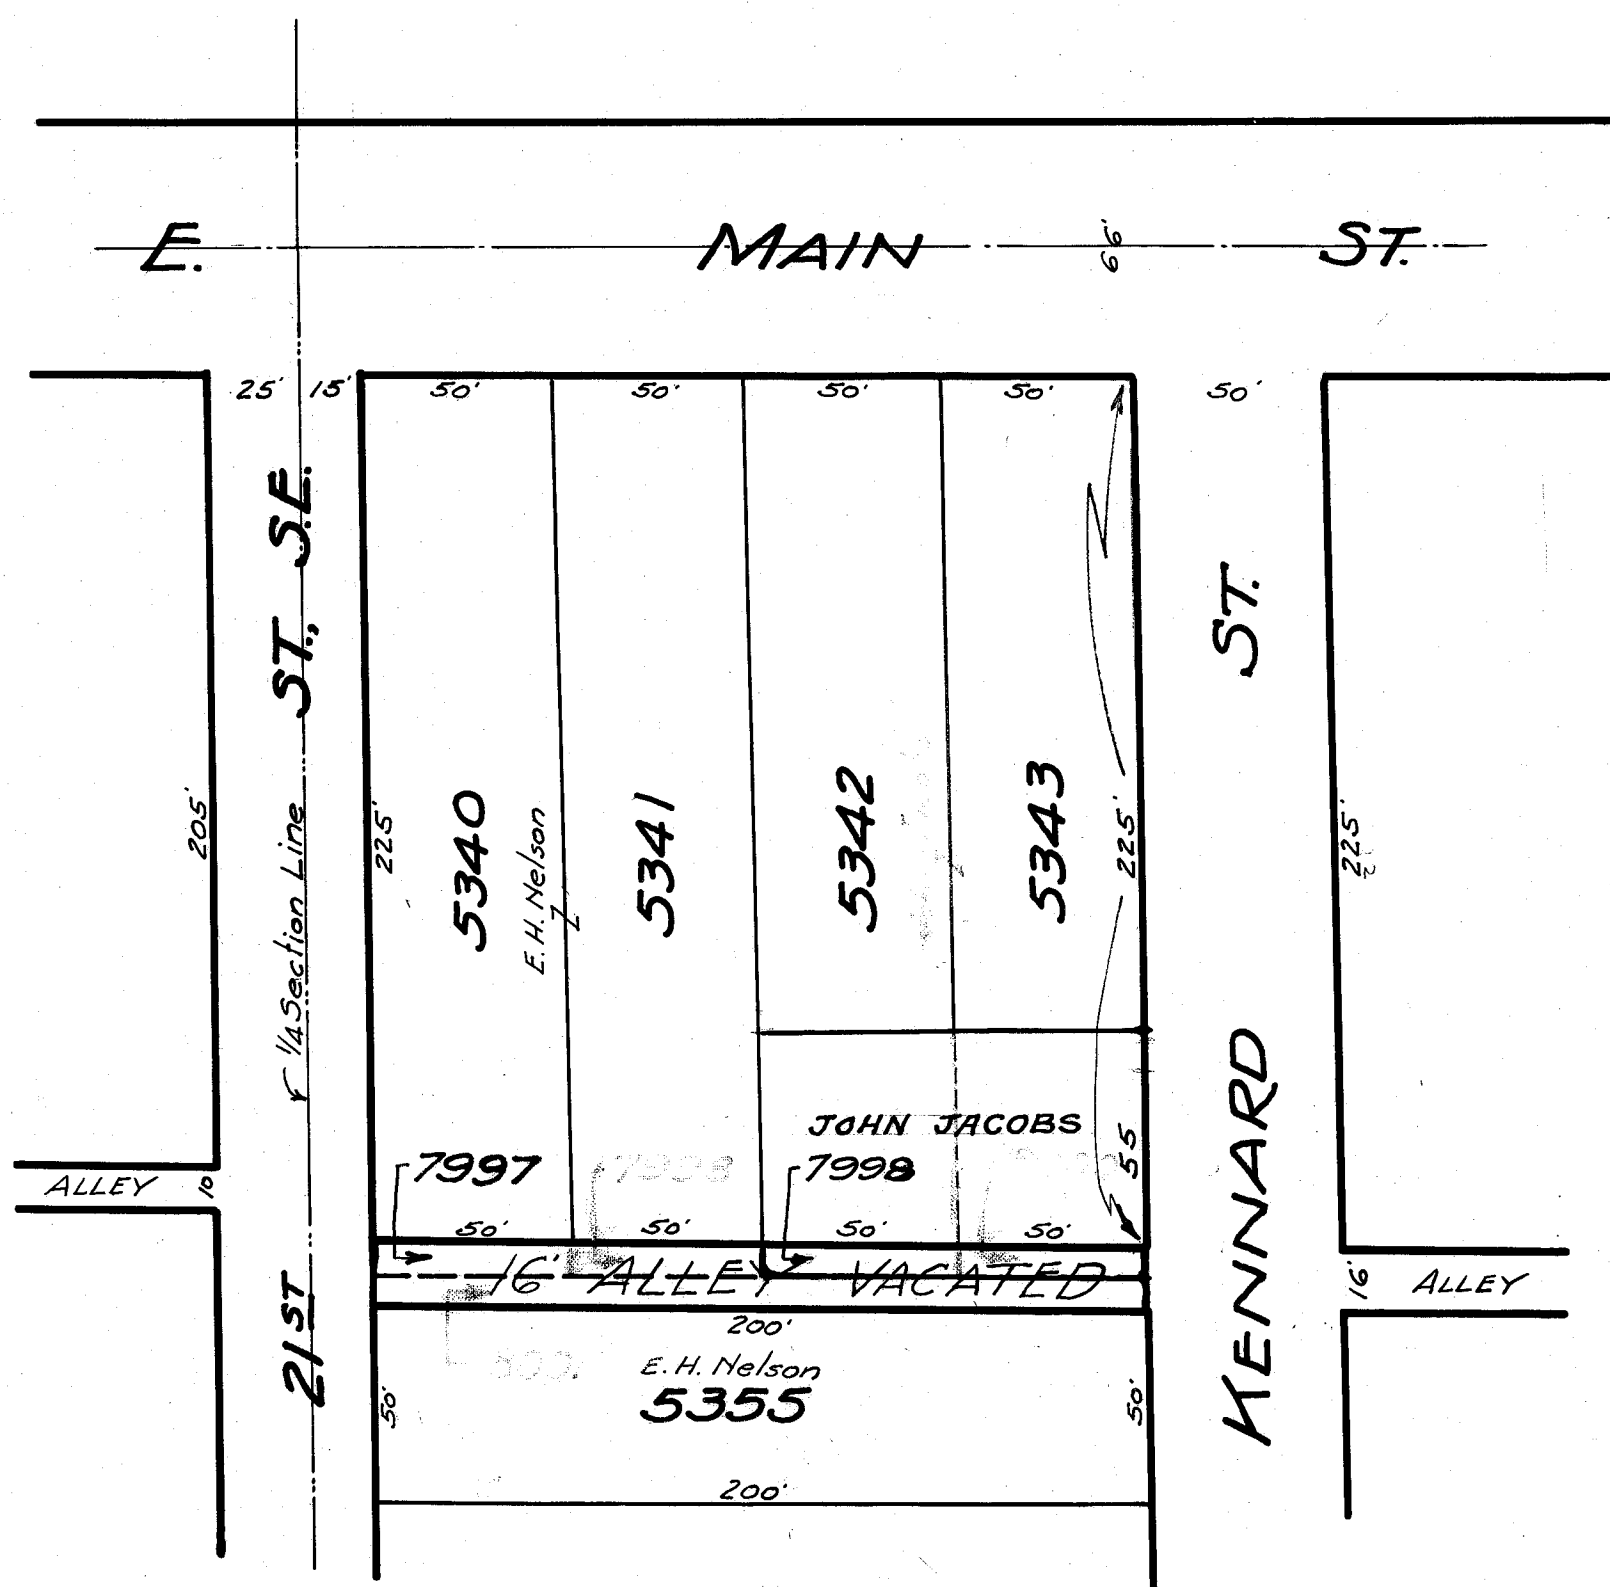

I hereby certify that the first Alley 16' wide south of East Main St., between Kennard St. and 21st St., SE., as shown on this plat, was vacated by the City of Massillon, Ohio, by Ordinance No. 2550 passed Sept 20th 1926. Recorded in ordinance record Vol. 7 page 110, as petitioned for by

E. H. Nelson and John & Catherine Jacobs owner of lots abutting on both sides of said portion of this Alley

Ed. Finch
CLERK OF COUNCIL

Accepted by the planning commission of the City of Massillon, Ohio, at a meeting held the 13th day of Sept. 1926

Ed. Finch
SEC'TY.

James J. Furrill
PRESIDENT

Vacated portion of said Alley were given city lot numbers 7997, 7998, 7999, 8000, 8001, 8002.

Ed. Finch
CITY ENGINEER

Entered for transfer this 18th day of Oct. 1926

Ruth Stauffman
COUNTY AUDITOR

Received for record this 18th day of Oct. 1926

Recorded in Plat book No. 18 page 78 this 28th day of Oct. 1926.

Jeannette Smith
COUNTY RECORDER

CITY OF MASSILLON, OHIO.			
VACATION PLAT.			
FIRST ALLEY SOUTH OF E. MAIN ST., BETWEEN KENNARD ST. & 21 ST ST., SE.,			
APPROVED:	DEPT. OF PUBLIC SERVICE ENGINEERING DIVISION		
<u>Ed. Finch</u> CITY ENGINEER			
Dr. by G.C. Wallace ck. by	SCALE 1"=50'	SEPT. 9, 1926	NB. P.