



East Charles St.

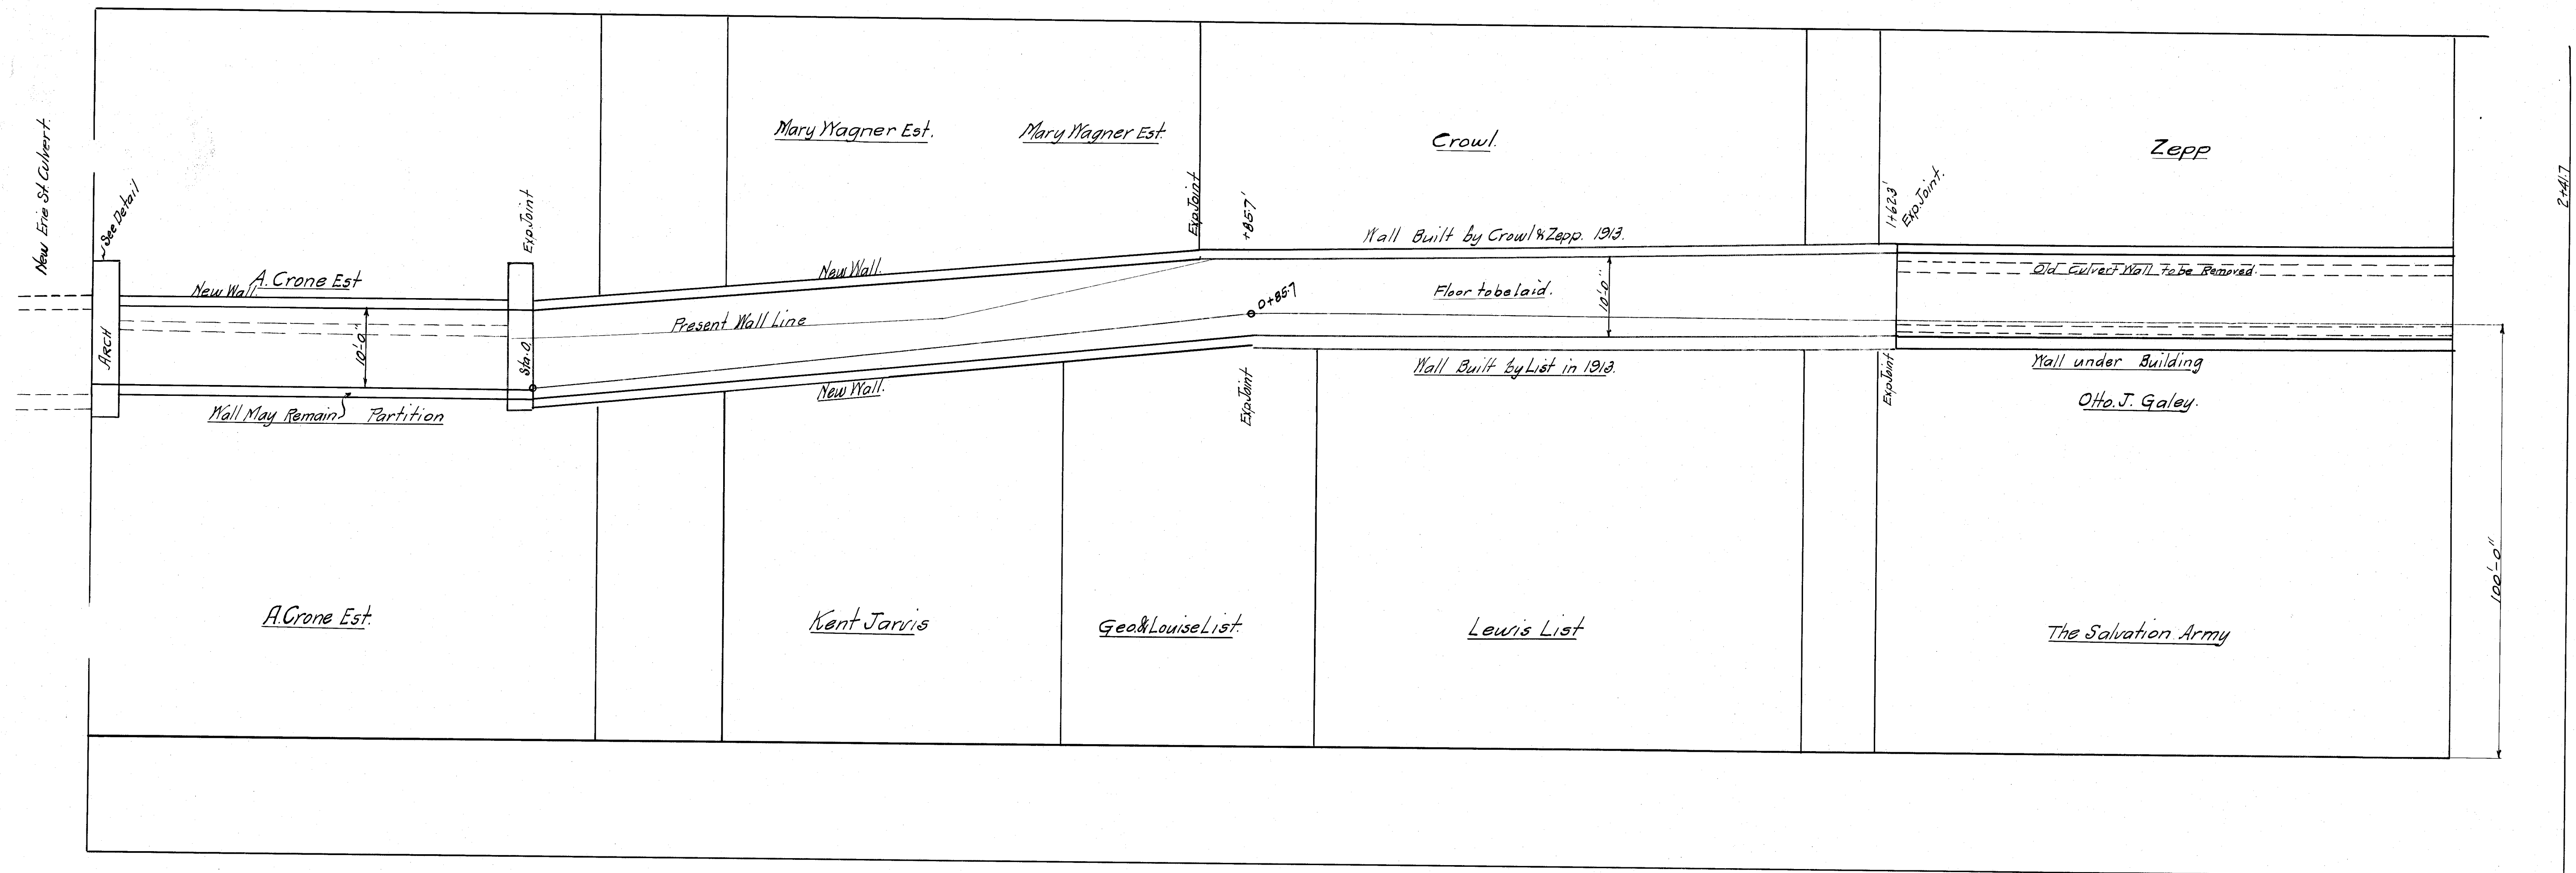

East Tremont Street.

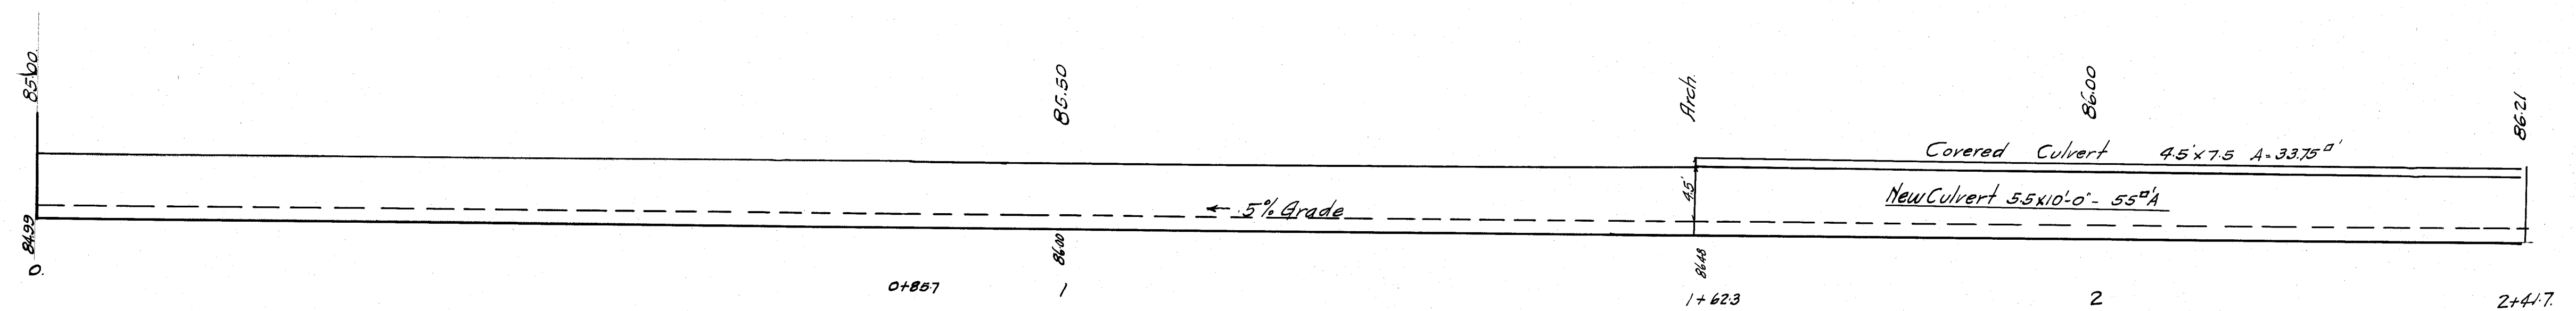

General Note:-

Materials: Gravel Concrete - 1-2-4 Machine Mix for Walls and Floor.

Approved: 1914

Streams & Waterways Committee

The Department of Public Service

Massillon - Ohio

Sippo Creek Sluiceway

Section 1. Erie to Mill Street



Scale: 1" = 10'


Jan. 29, 1914.

Sheet No. 1


FILE No. M19

Acc. No. 83

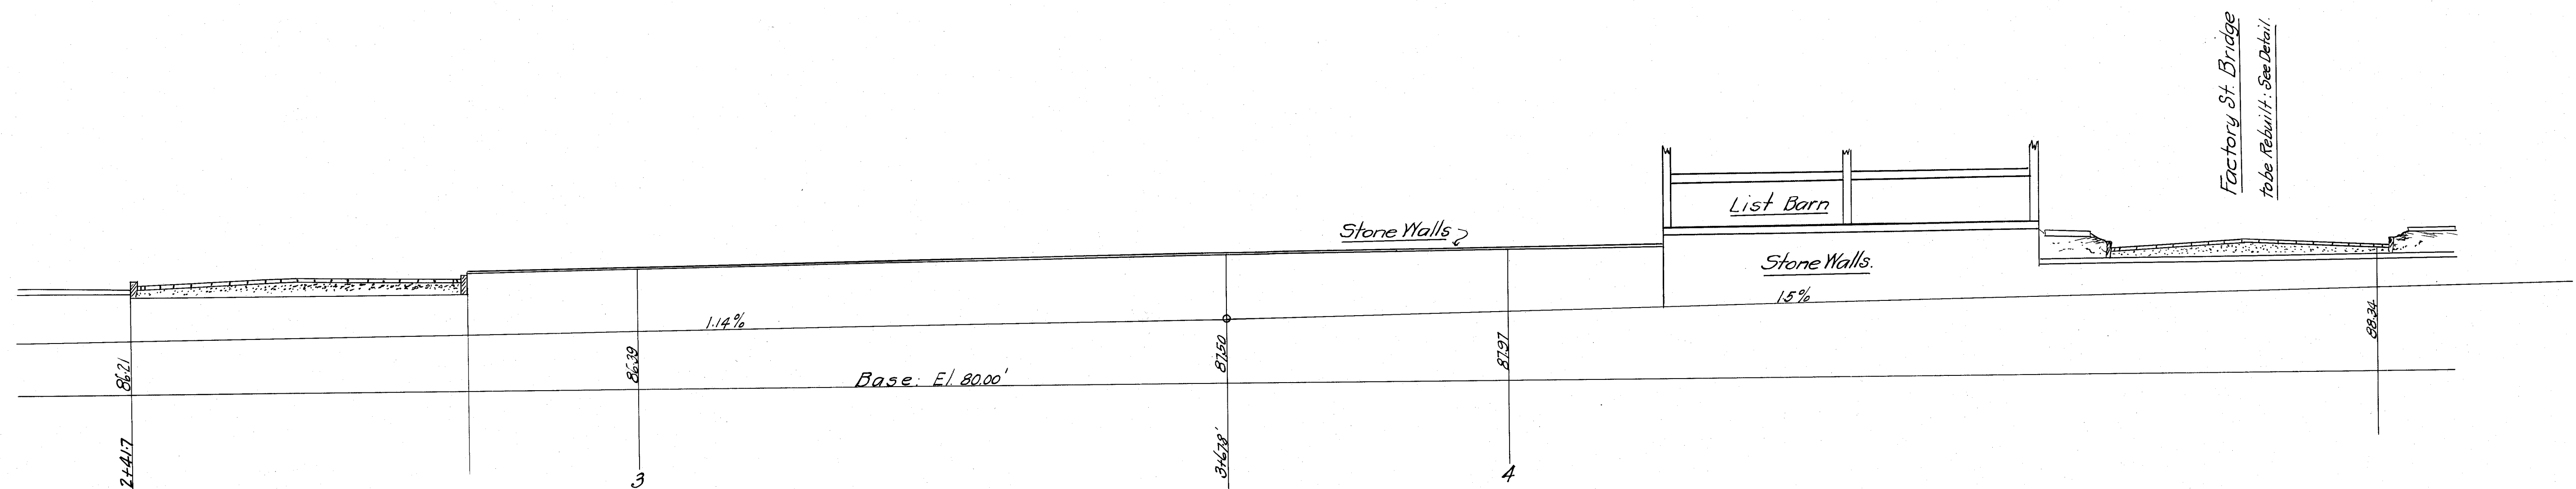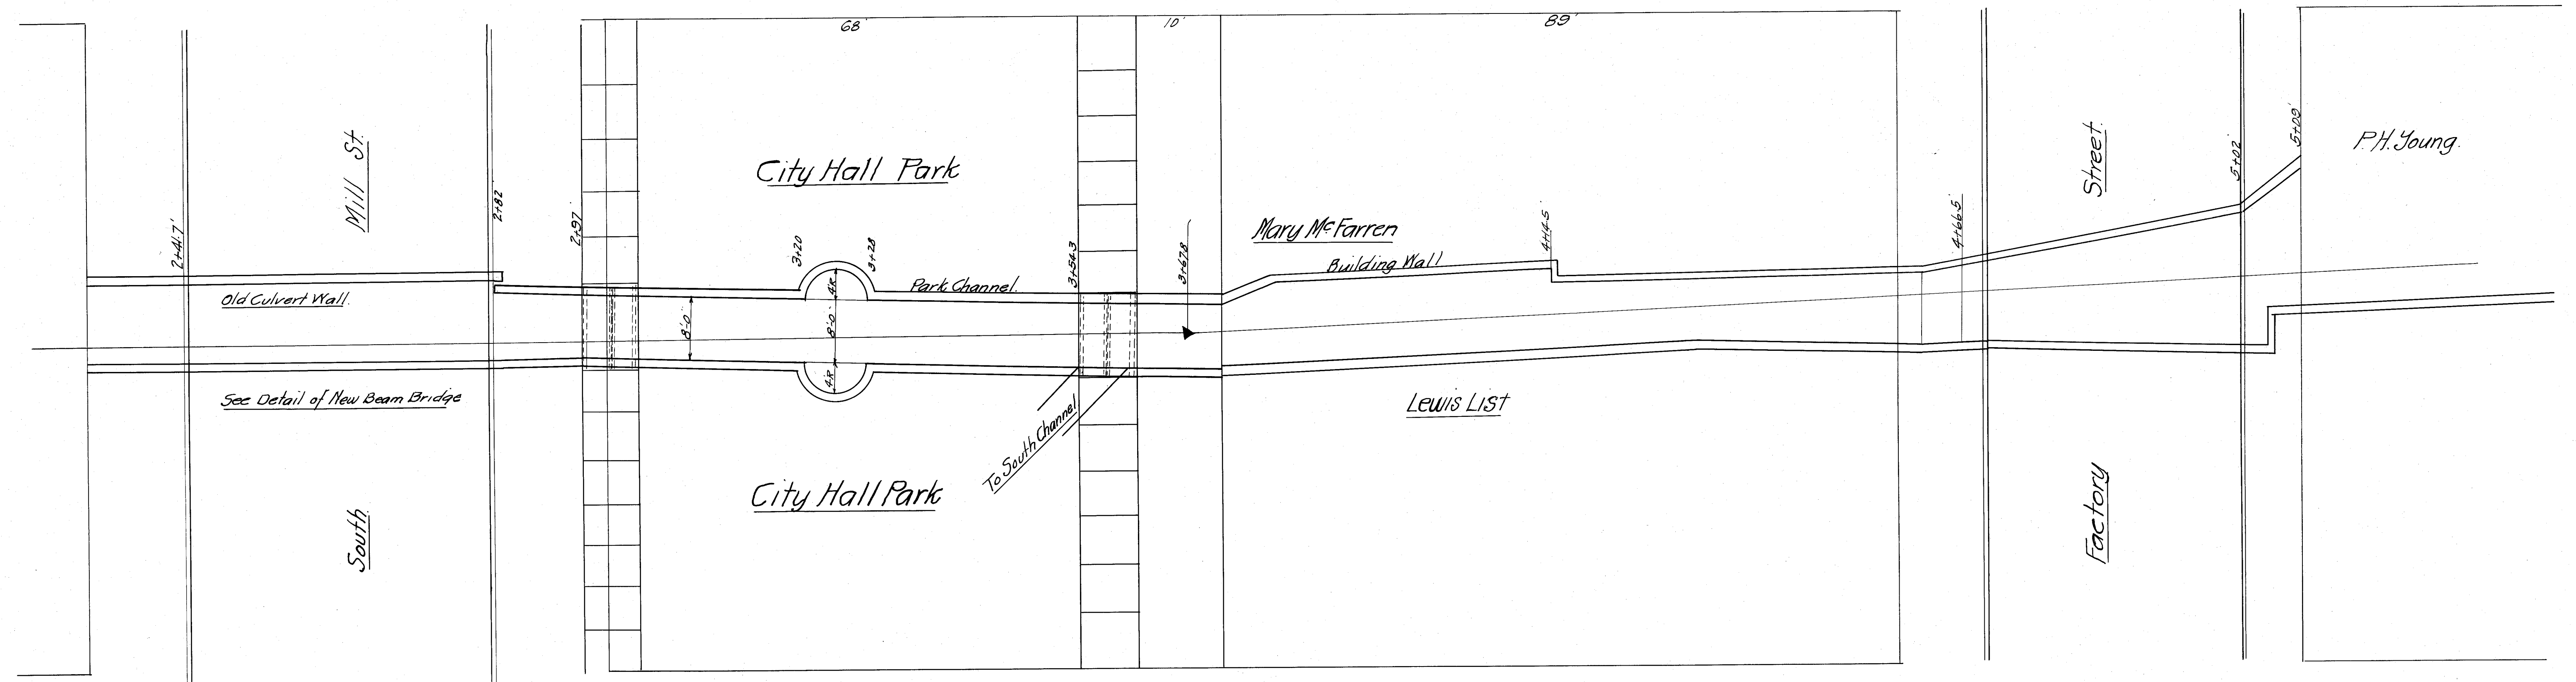

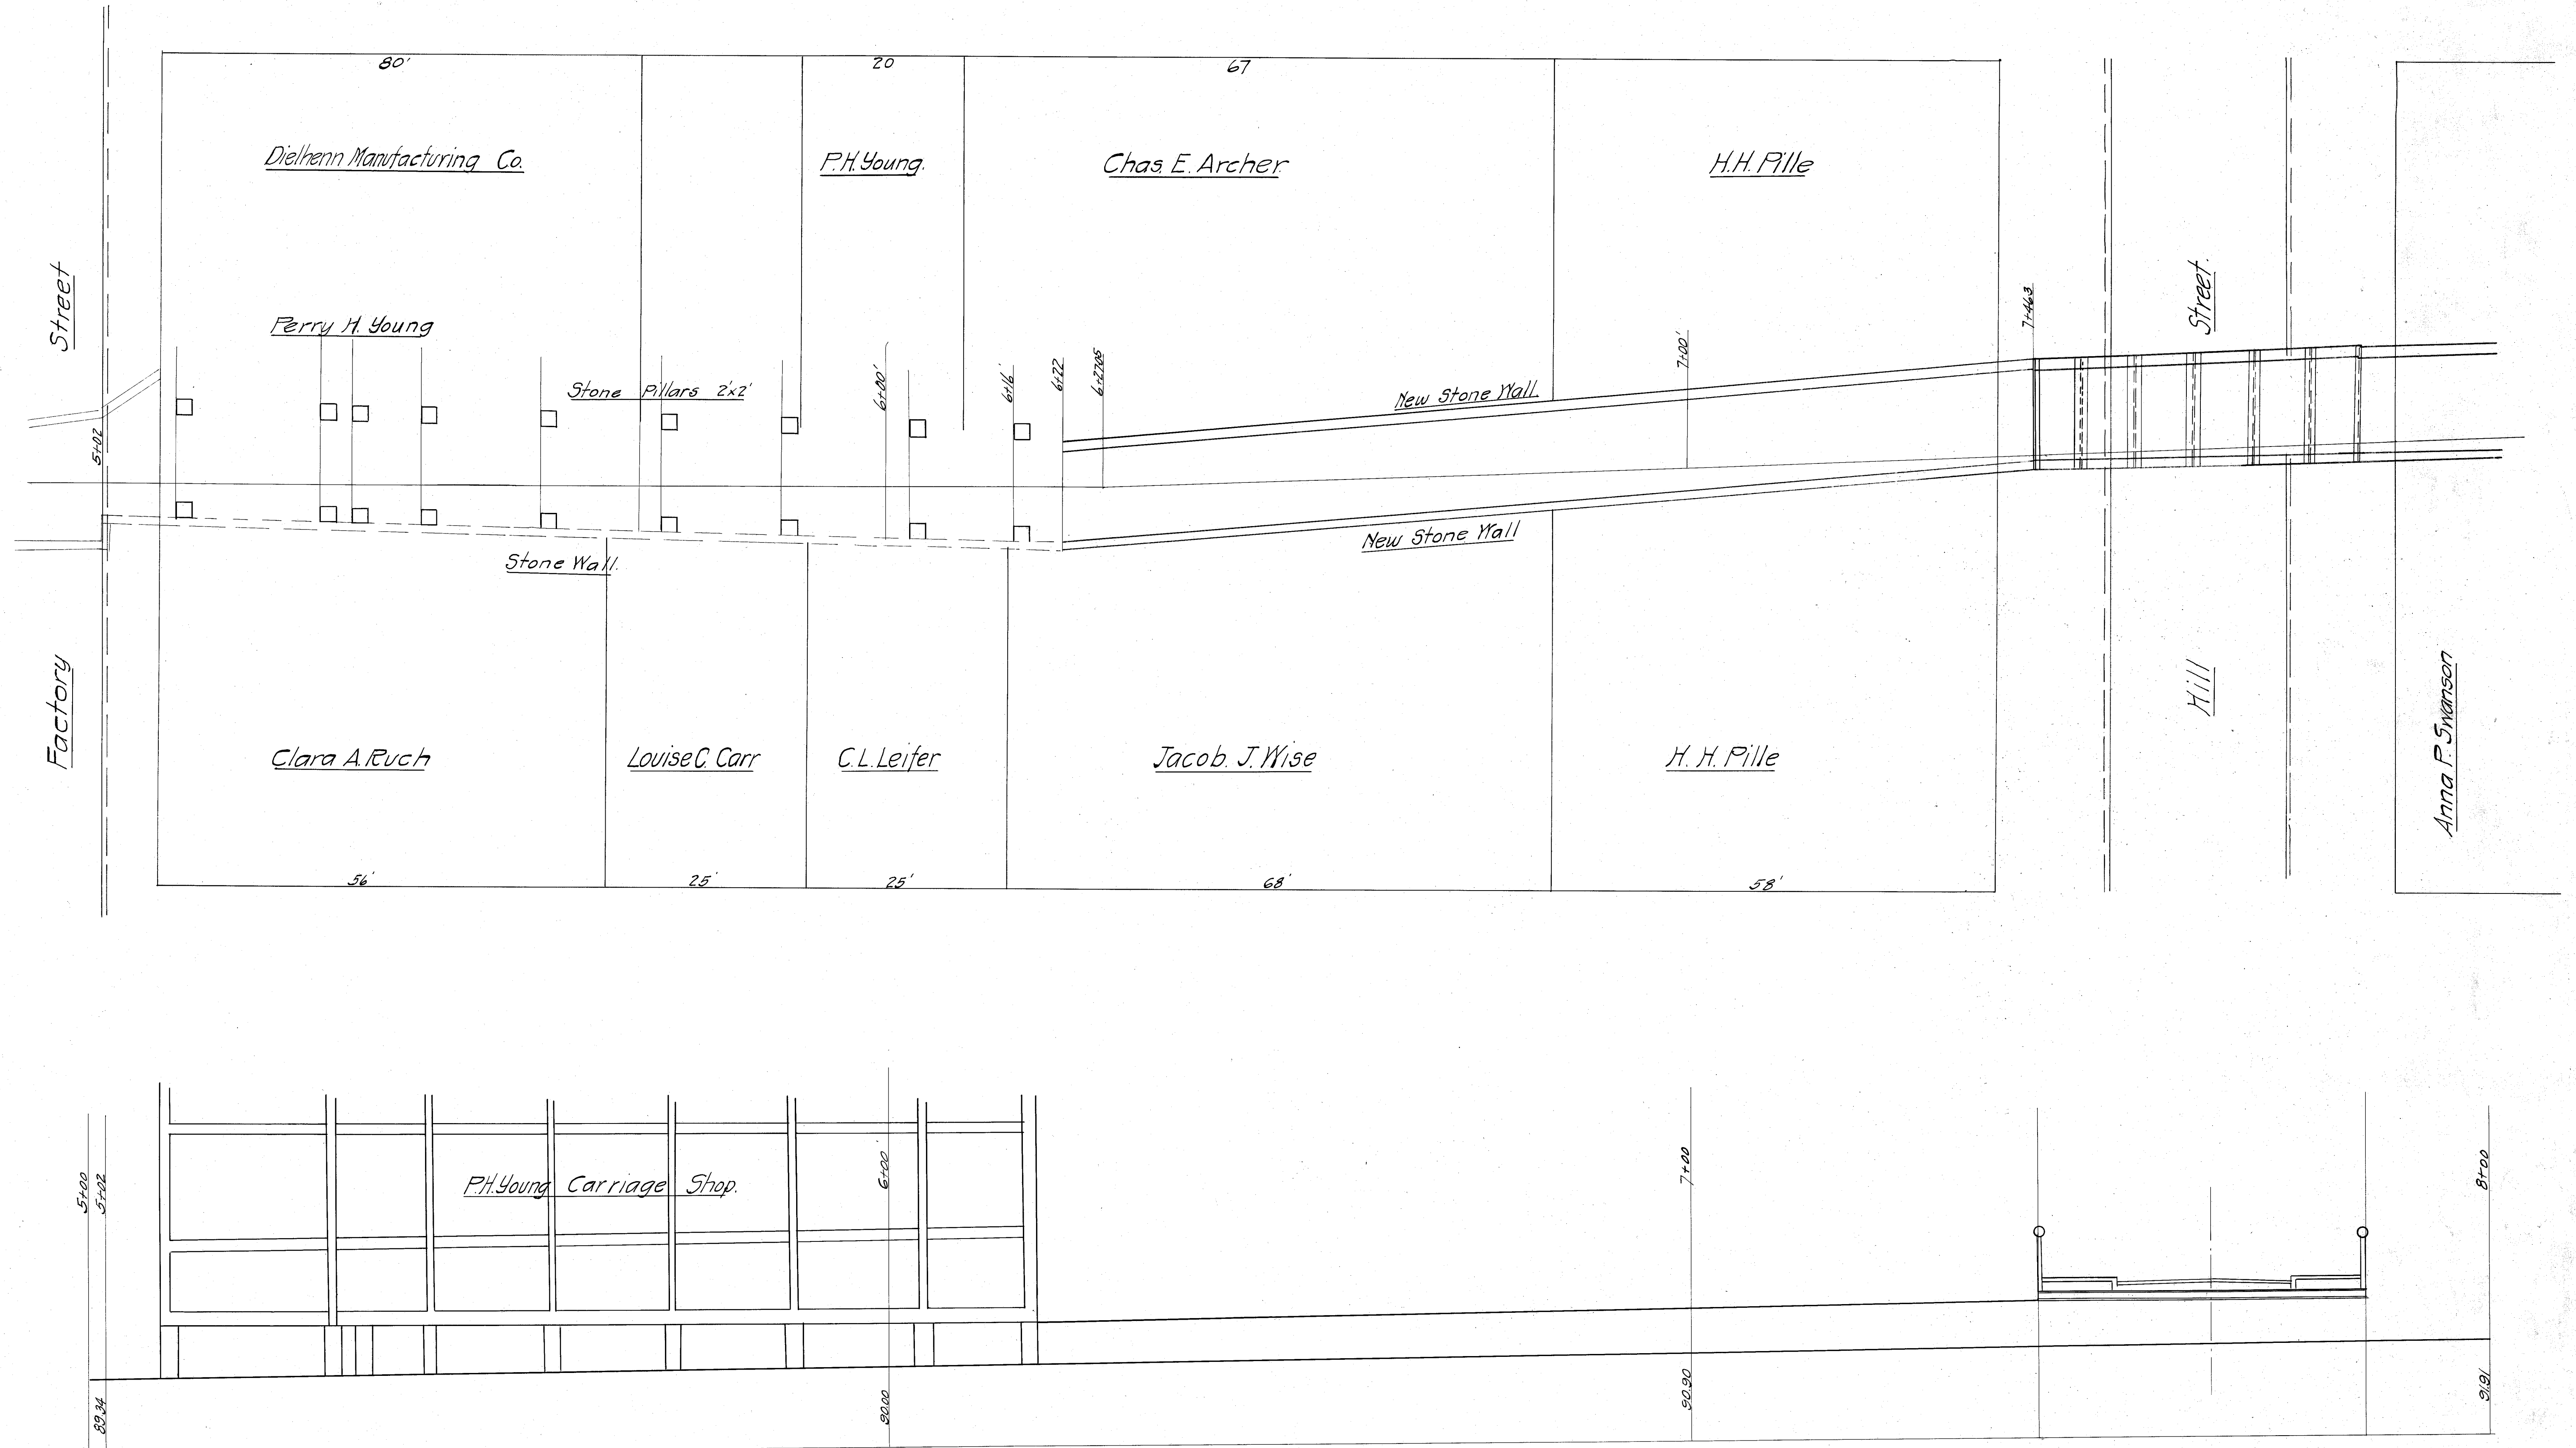

Department of Public Service
 Massillon Ohio
 Sippo Creek Sluiceway
 Section 3 Factory to Hill St.
 Scale: 1"=10' Feb. 20, 1914 Sheet No. 3

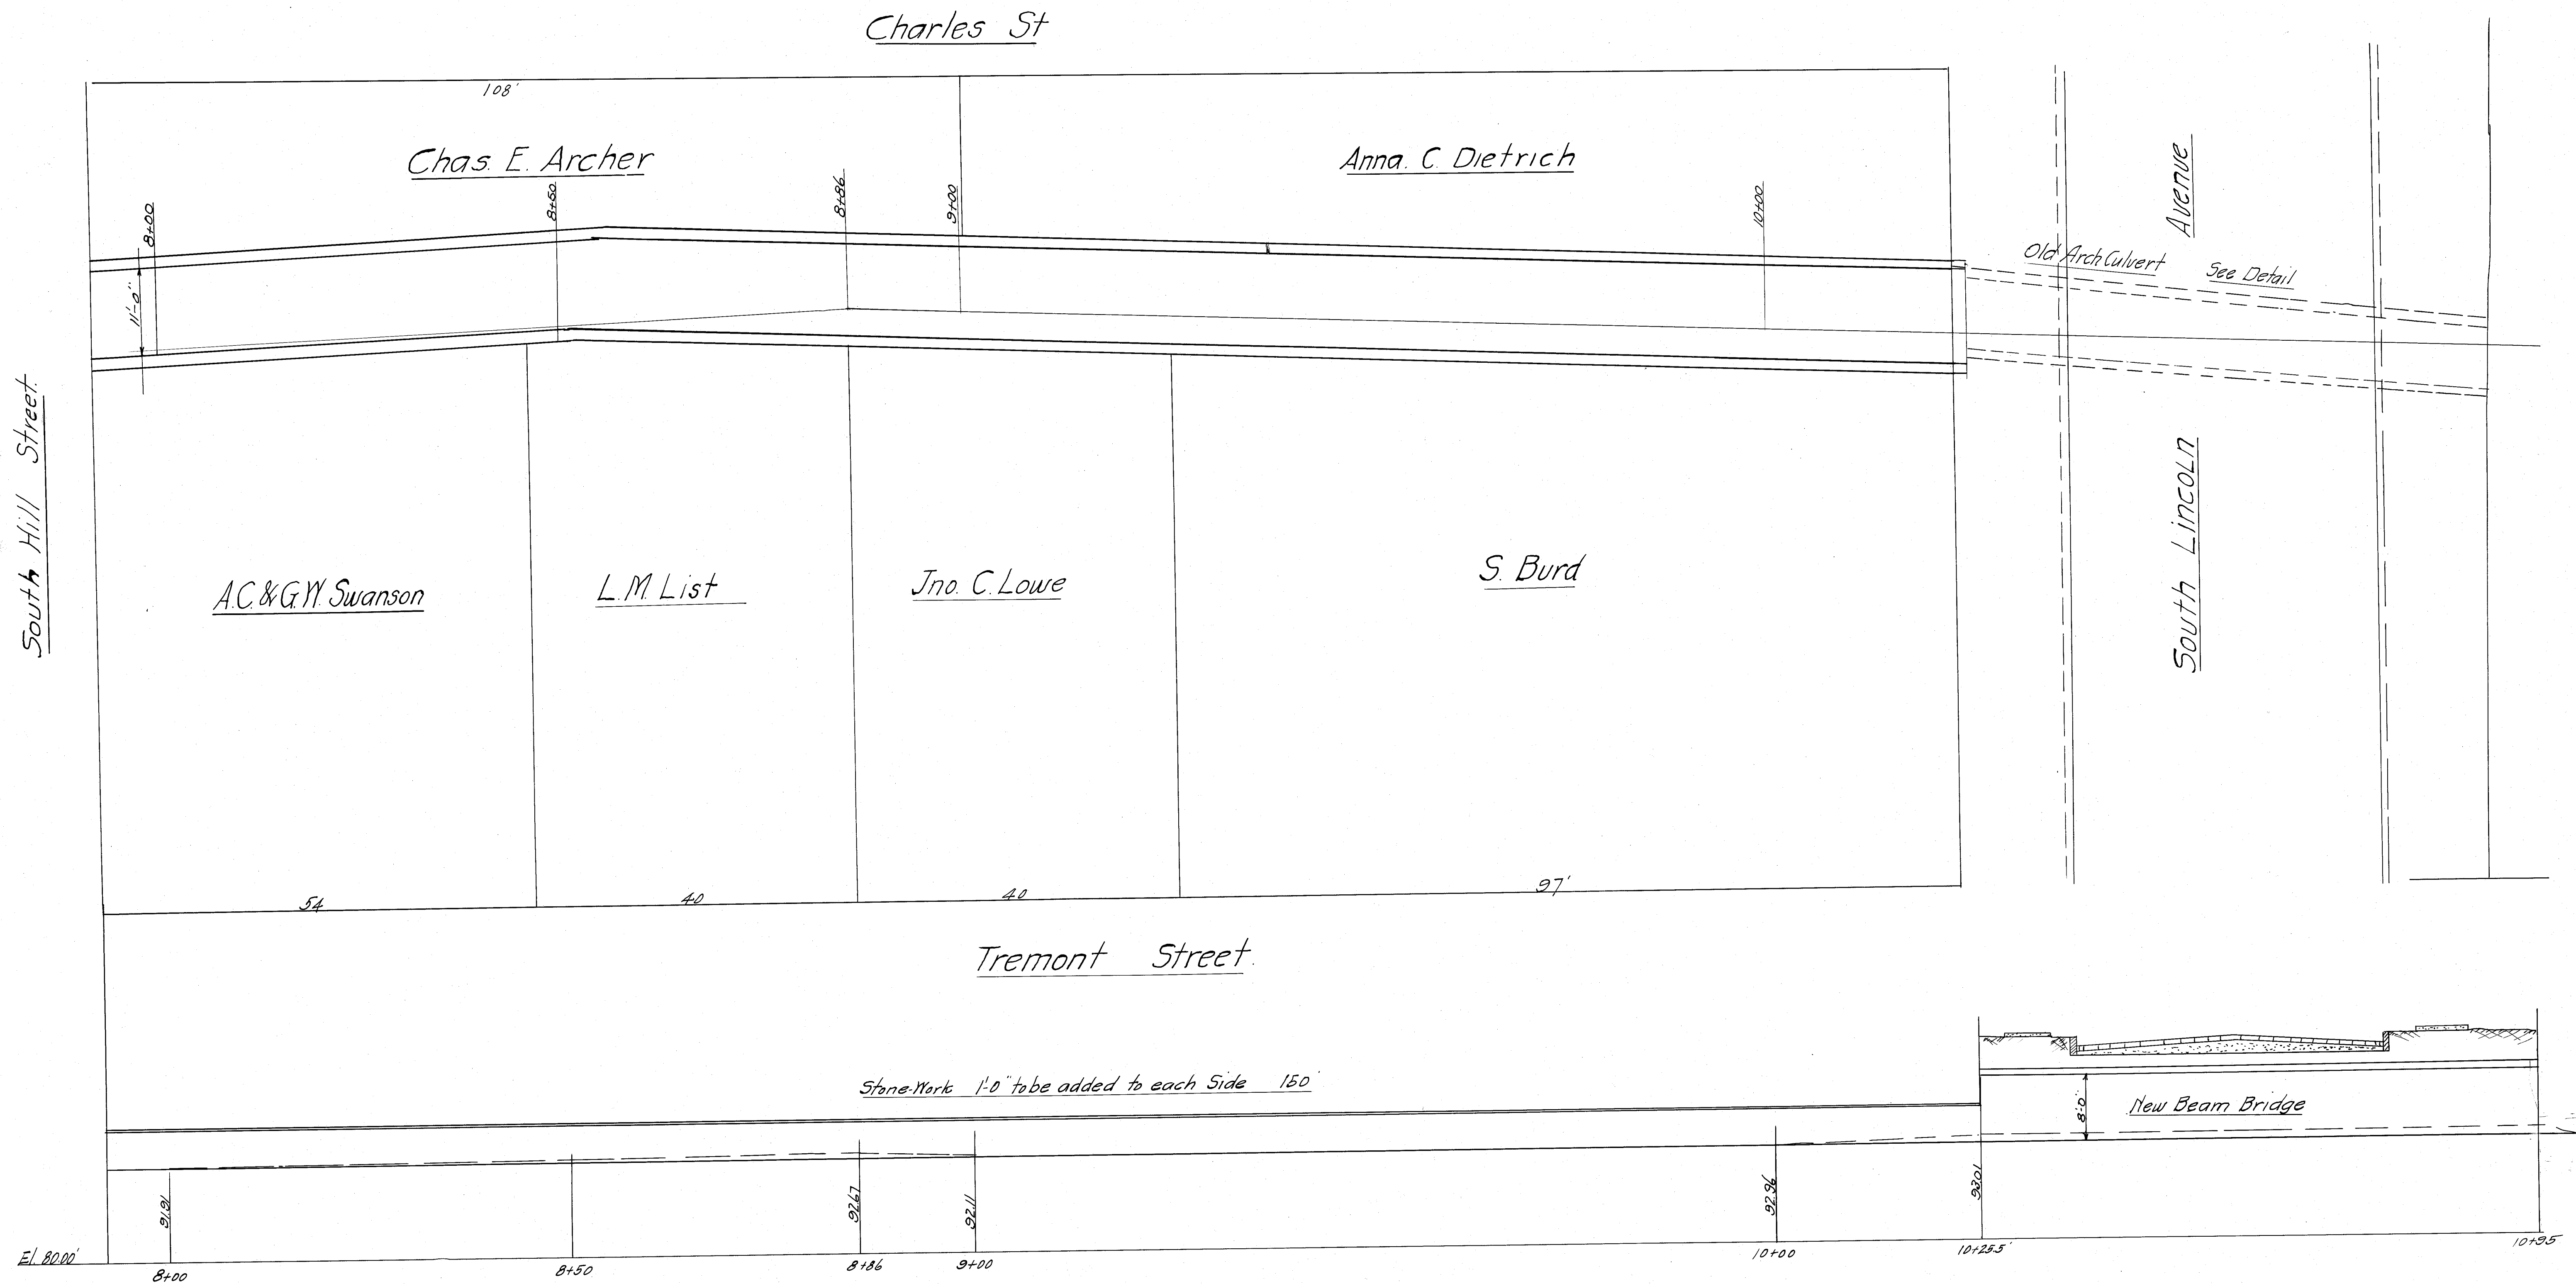

Department of Public Service
 Massillon Ohio
 Sippo Creek Sluiceway
 Section 4 Hill St. to Lincoln Ave
 Scale 1"=10' Feb. 27, 1914.

Sheet No 4.

FILE No M19
 Acc. No 83