


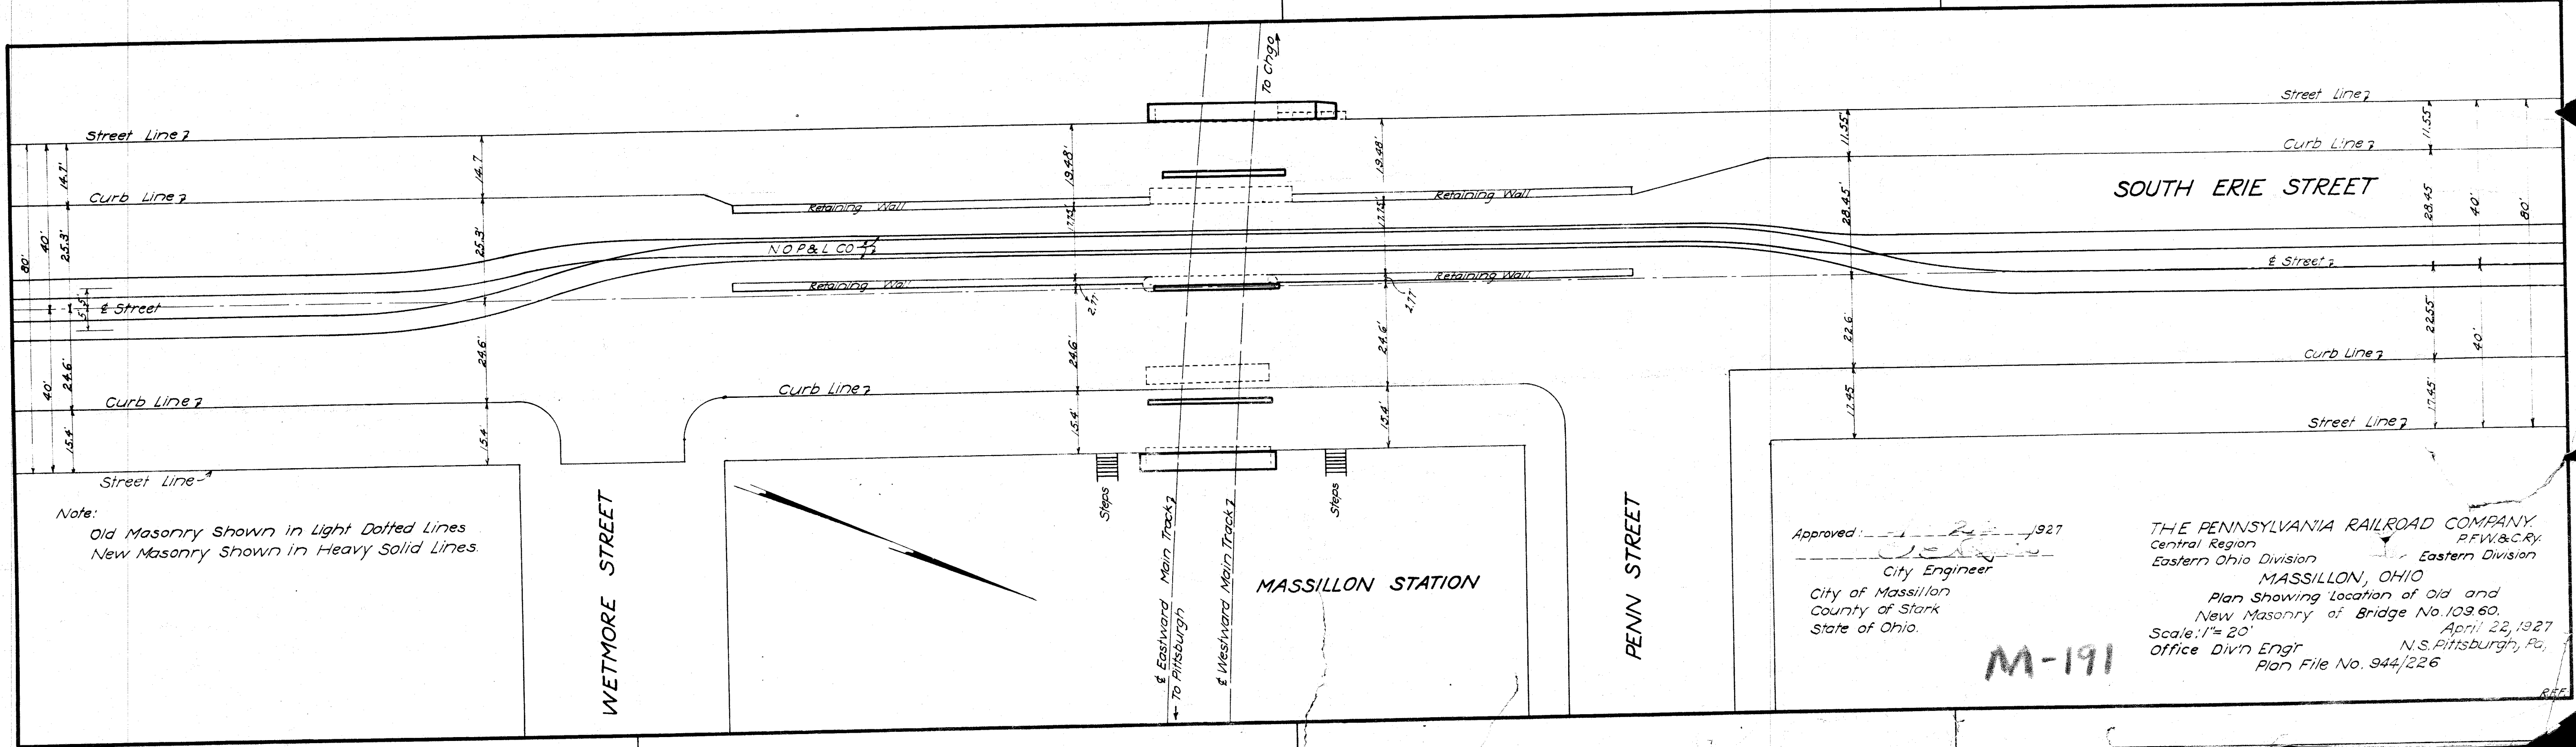

Note:
Old Masonry Shown in Light Dotted Lines
New Masonry Shown in Heavy Solid Lines.

WETMORE STREET

MASSILLON STATION

PENN STREET

Approved: [Signature] 1927
City Engineer
City of Massillon
County of Stark
State of Ohio.

M-191

THE PENNSYLVANIA RAILROAD COMPANY
Central Region
Eastern Ohio Division
MASSILLON, OHIO
Plan Showing Location of Old and
New Masonry of Bridge No. 109.60.
Scale: 1" = 20'
Office Div'n Engr
Plan File No. 944/226
April 22, 1927
N.S. Pittsburgh, Pa.