


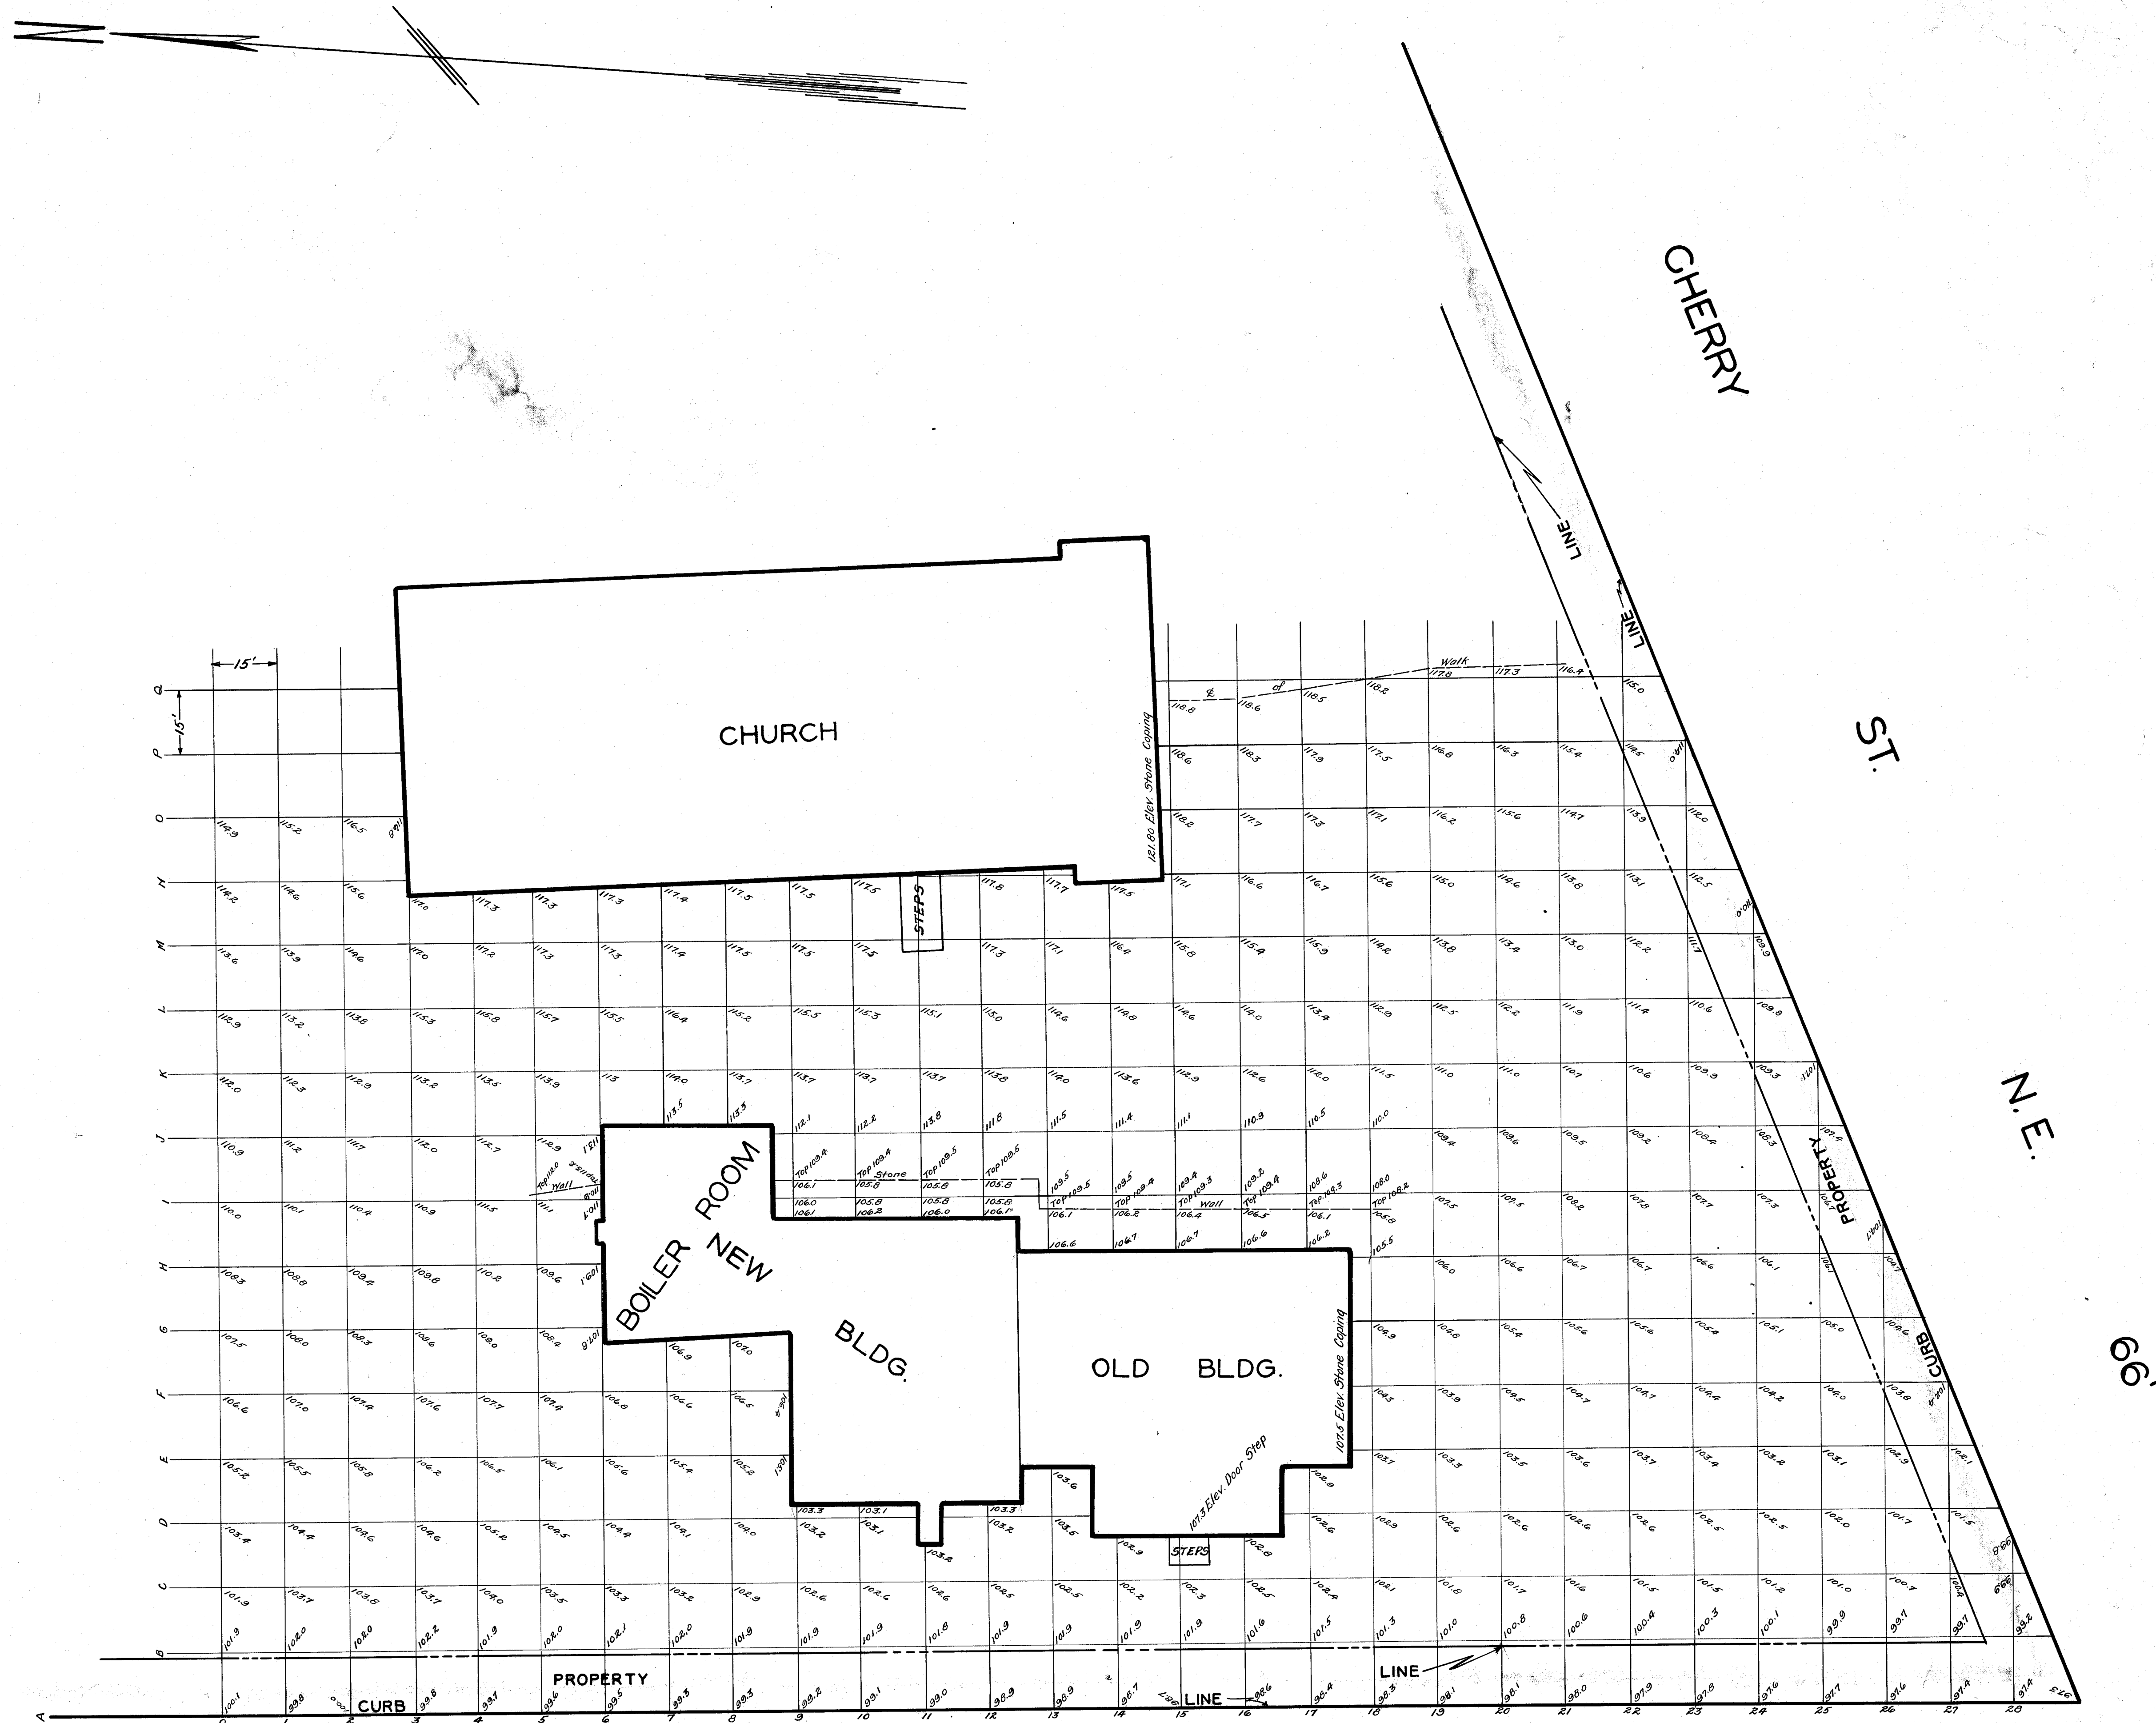

MILL

ST.

60'

N.E.

CROSS SECTIONS OF
ST. MARYS CHURCH PROP.
MASSILLON, OHIO

SCALE 1" = 20'

ENGR.

DEL.