


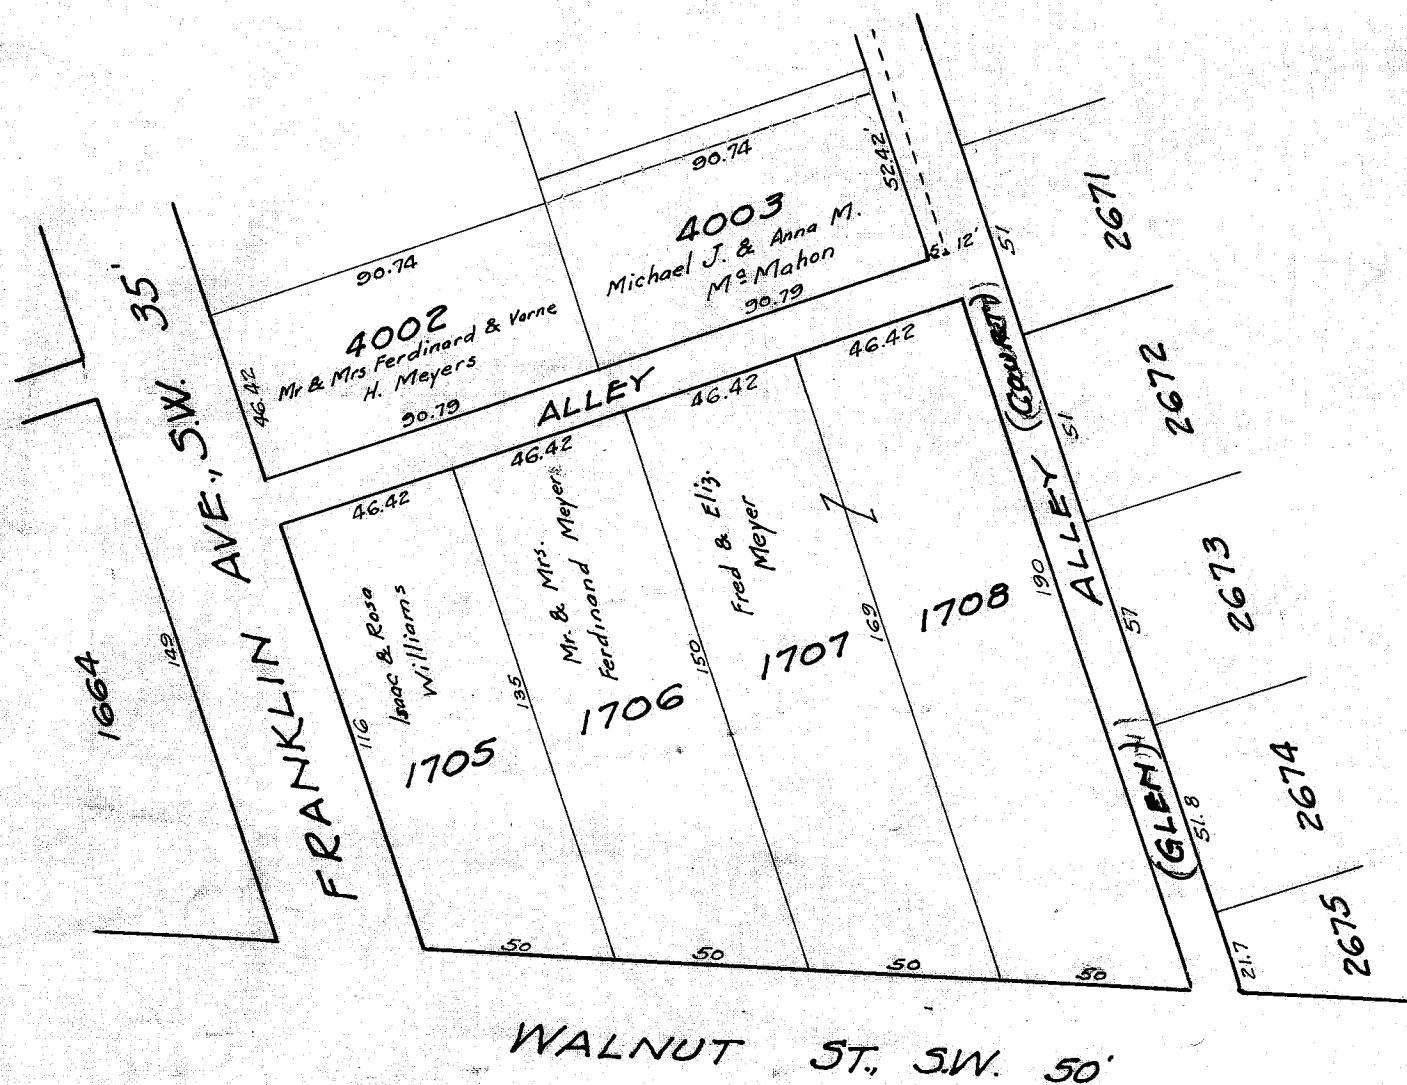

I hereby certify that the first Alley North of Walnut St., S.W., between Franklin Ave. S.W. and Glen Ct., S.W. as shown on this plat was vacated by the City Council of Massillon Ohio by Ordinance No. _____ Passed _____ Recorded in Ord. Record Volume _____ Page _____, as petitioned for by Ferdinand Meyers, Mrs. Ferdinand Meyers, Isaac & Rosa Williams, Michael J. & Anna M. McMahon, Varne H. Meyers owners of Lots abutting on both sides of this Alley.

President of Council

Clerk of Council

STATE OF OHIO }
COUNTY OF STARK } ss Before me a Notary Public in and for said County personal appeared _____ who acknowledge that they did sign the foregoing instrument and that the same was their free act and deed.
In Testimony Whereof I hereunto set my hand and official seal this _____ day of _____ 192

NOTARY PUBLIC

The Vacation of the Alley as shown on this plat was accepted by the City Council of Massillon, Ohio by Ordinance No. _____ Passed _____ 192

PRESIDENT OF COUNCIL

CLERK OF COUNCIL

Received and given City Lot Nos _____ this _____ day of _____ 192

CITY ENGINEER

Entered for Transfer this _____ day of _____ 192

COUNTY AUDITOR

Received for Record this _____ day of _____ 192
Recorded _____ 192, in Volume # _____ Page _____

COUNTY RECORDER

Approved and accepted by the Planning Commission of the City of Massillon, Ohio this _____ day of _____ 192

SECRETARY

PRESIDENT

CITY OF MASSILLON, OHIO			
VACATION OF 1 ST ALLEY NORTH OF WALNUT ST., S.W. BETWEEN FRANKLIN & GLEN COURT.			
APPROVED:-		DEPT. OF PUBLIC SERVICE ENGINEERING DIVISION	
CITY ENGINEER			
DR. BY G.C. WALLACE	SCALE 1" = 50'	OCT. 13 TH 1927	From Tax Map. SHEET # 41
CK. BY			

FILE NO M-198
ACC NO 853