


Fee for Record \$ 10.00
 " " Transfer 0.20
 \$ 10.20 P.B.S.

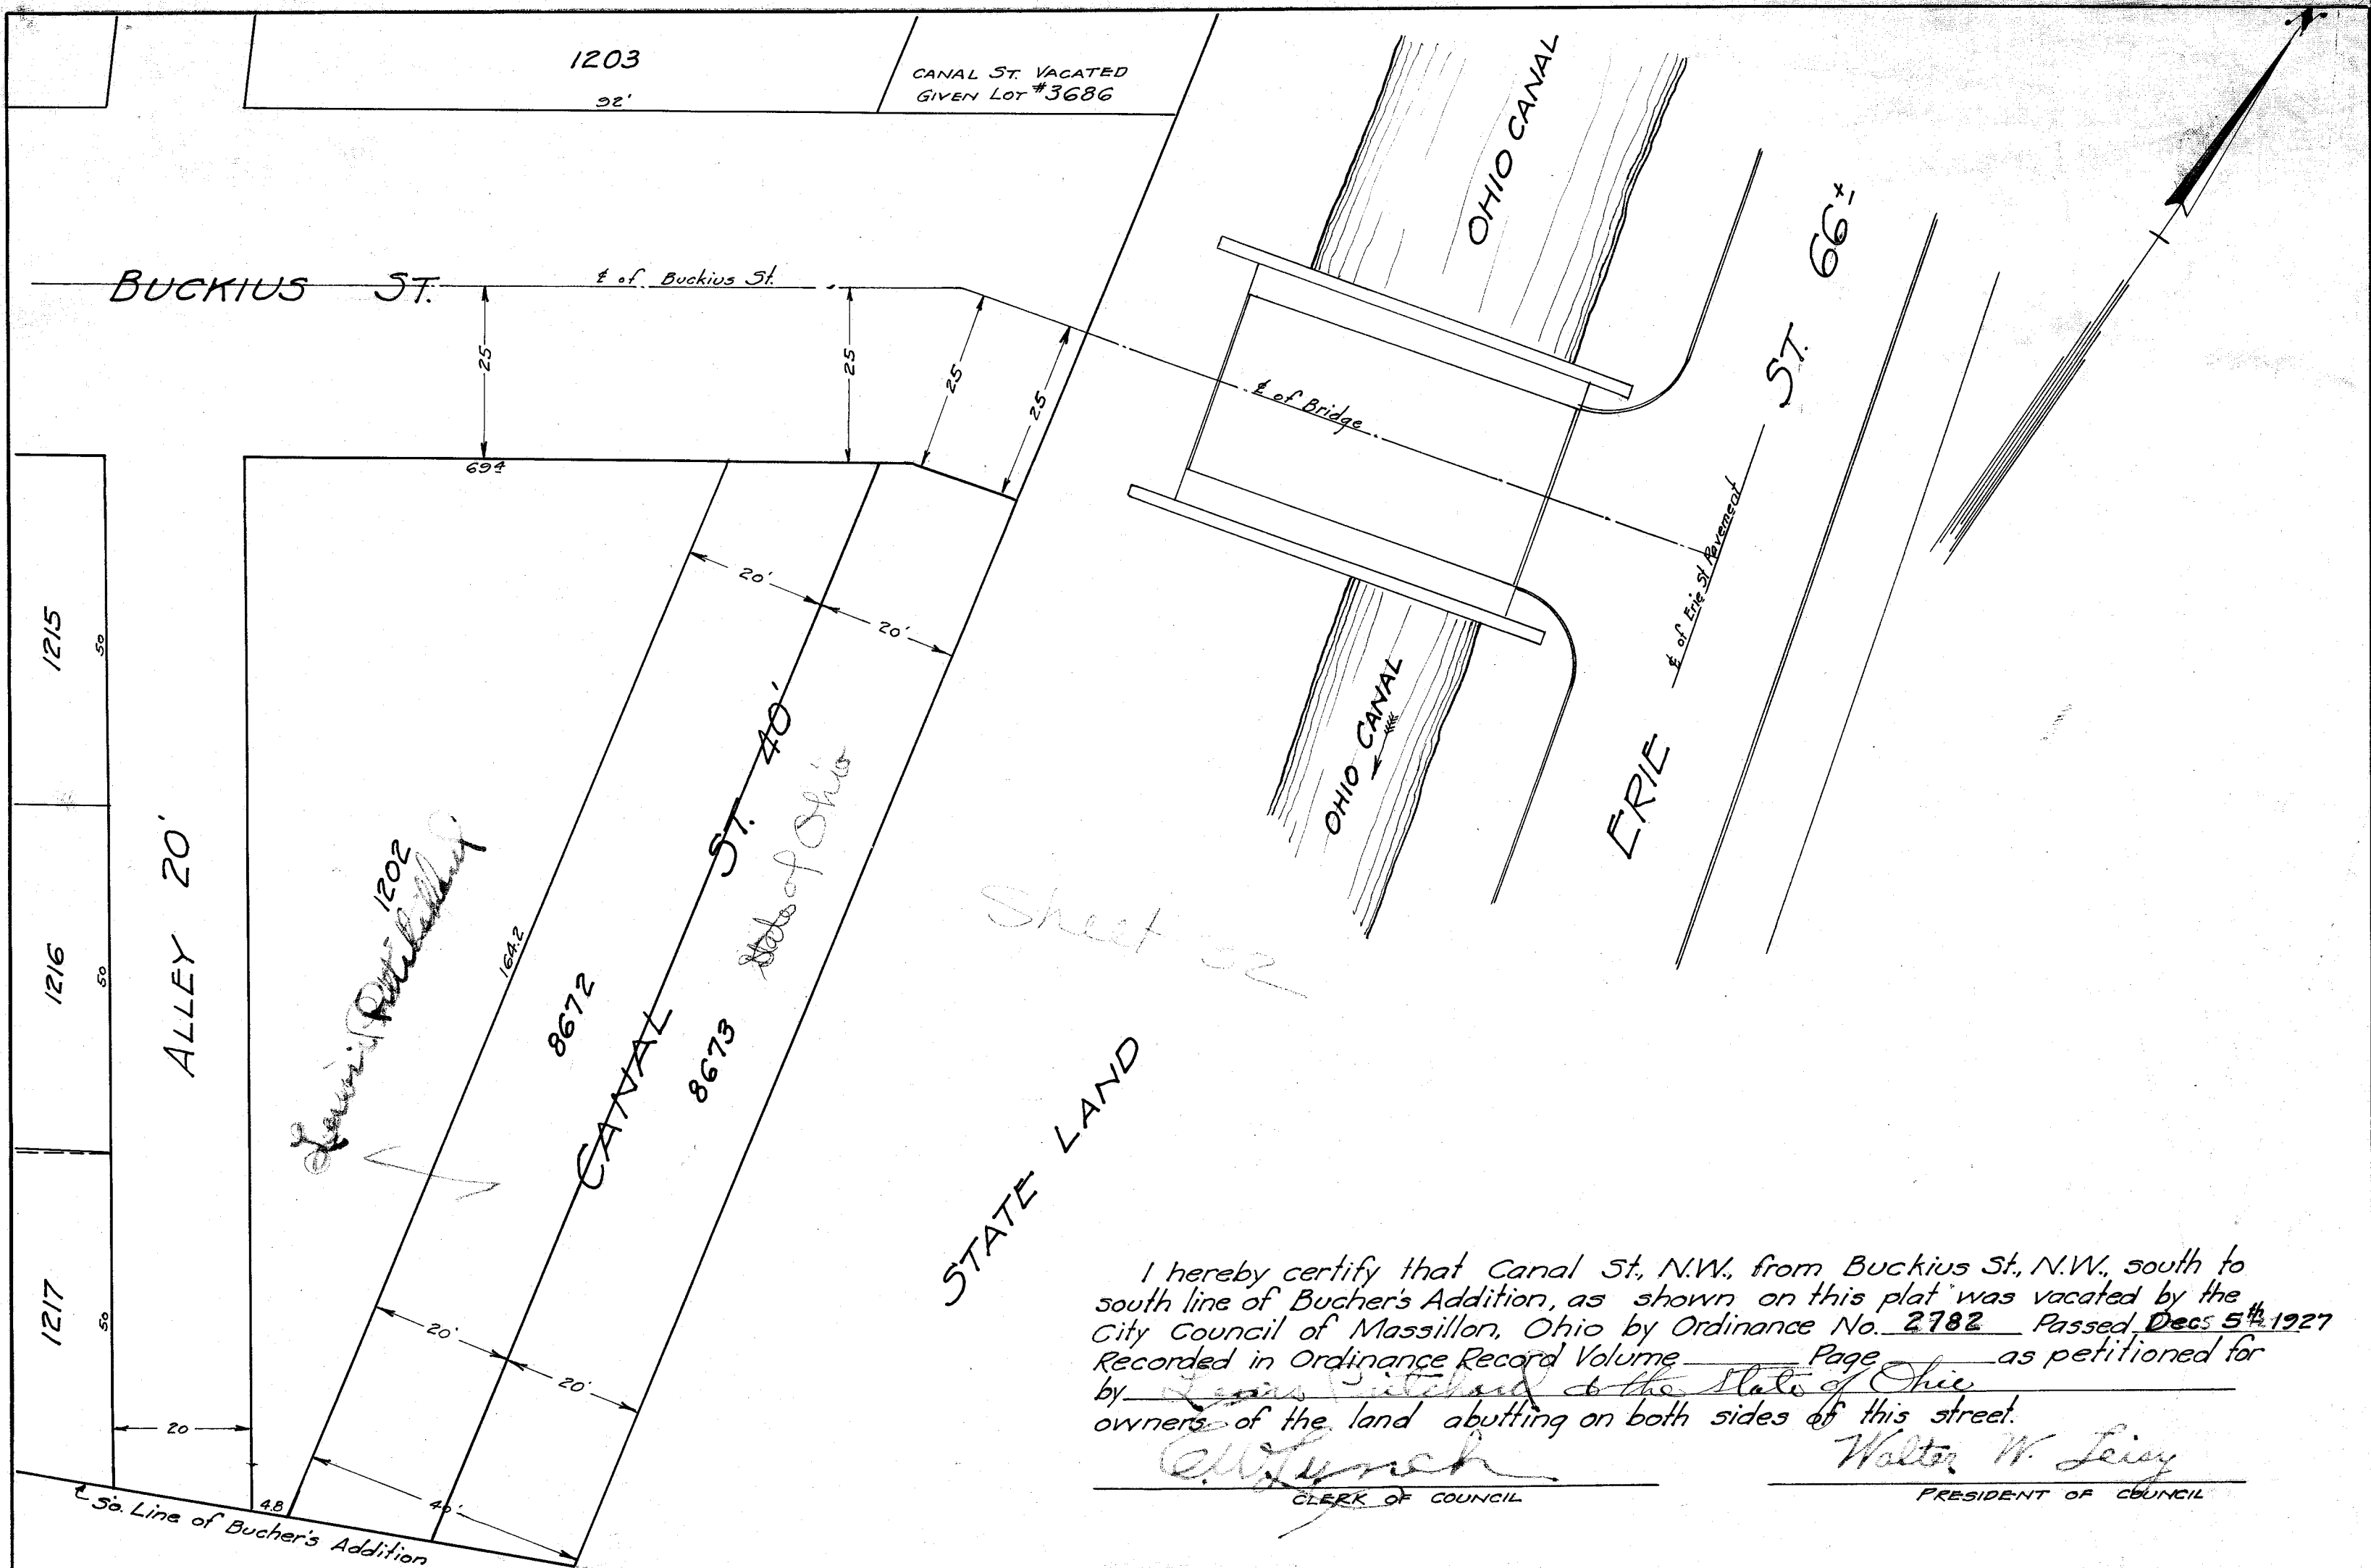

I hereby certify that Canal St., N.W., from Buckius St., N.W., south to south line of Bucher's Addition, as shown on this plat was vacated by the City Council of Massillon, Ohio by Ordinance No. 2782 Passed Dec 5th 1927 Recorded in Ordinance Record Volume Page as petitioned for by Levin P. Pritchard & the State of Ohio owners of the land abutting on both sides of this street.

C. E. Rice
 CLERK OF COUNCIL

Walter W. Leisy
 PRESIDENT OF COUNCIL

Entered for Transfer this 25 day of August 1928.
A. A. Van Dorsten
 COUNTY AUDITOR
by A. M. Delap

Received for Record this 25 day of August 1928.
 Recorded August 28 1928, in Volume No 20 Page 86.
Jeannette Smith
 COUNTY RECORDER

Received and given City Lot Nos 8672, 8673, this 22nd day of December 1927.
C. E. Rice
 CITY ENGINEER

Approved and accepted by the Planning Commission of the City of Massillon this 5th day of December 1927.
C. E. Rice
 SECT.

CITY OF MASSILLON, OHIO	
VACATING PLAT OF CANAL ST., From BUCKIUS ST., South to South Line of Bucher's Addition	
APPROVED: <u>C. E. Rice</u> CITY ENGINEER	DEPT. OF PUBLIC SERVICE ENGINEERING DIVISION
Dr. by Geo. C. Wallace Ch. by	Scale 1"=20' Dec 6th 1927 FILE No. M-203 Acc No. 867