
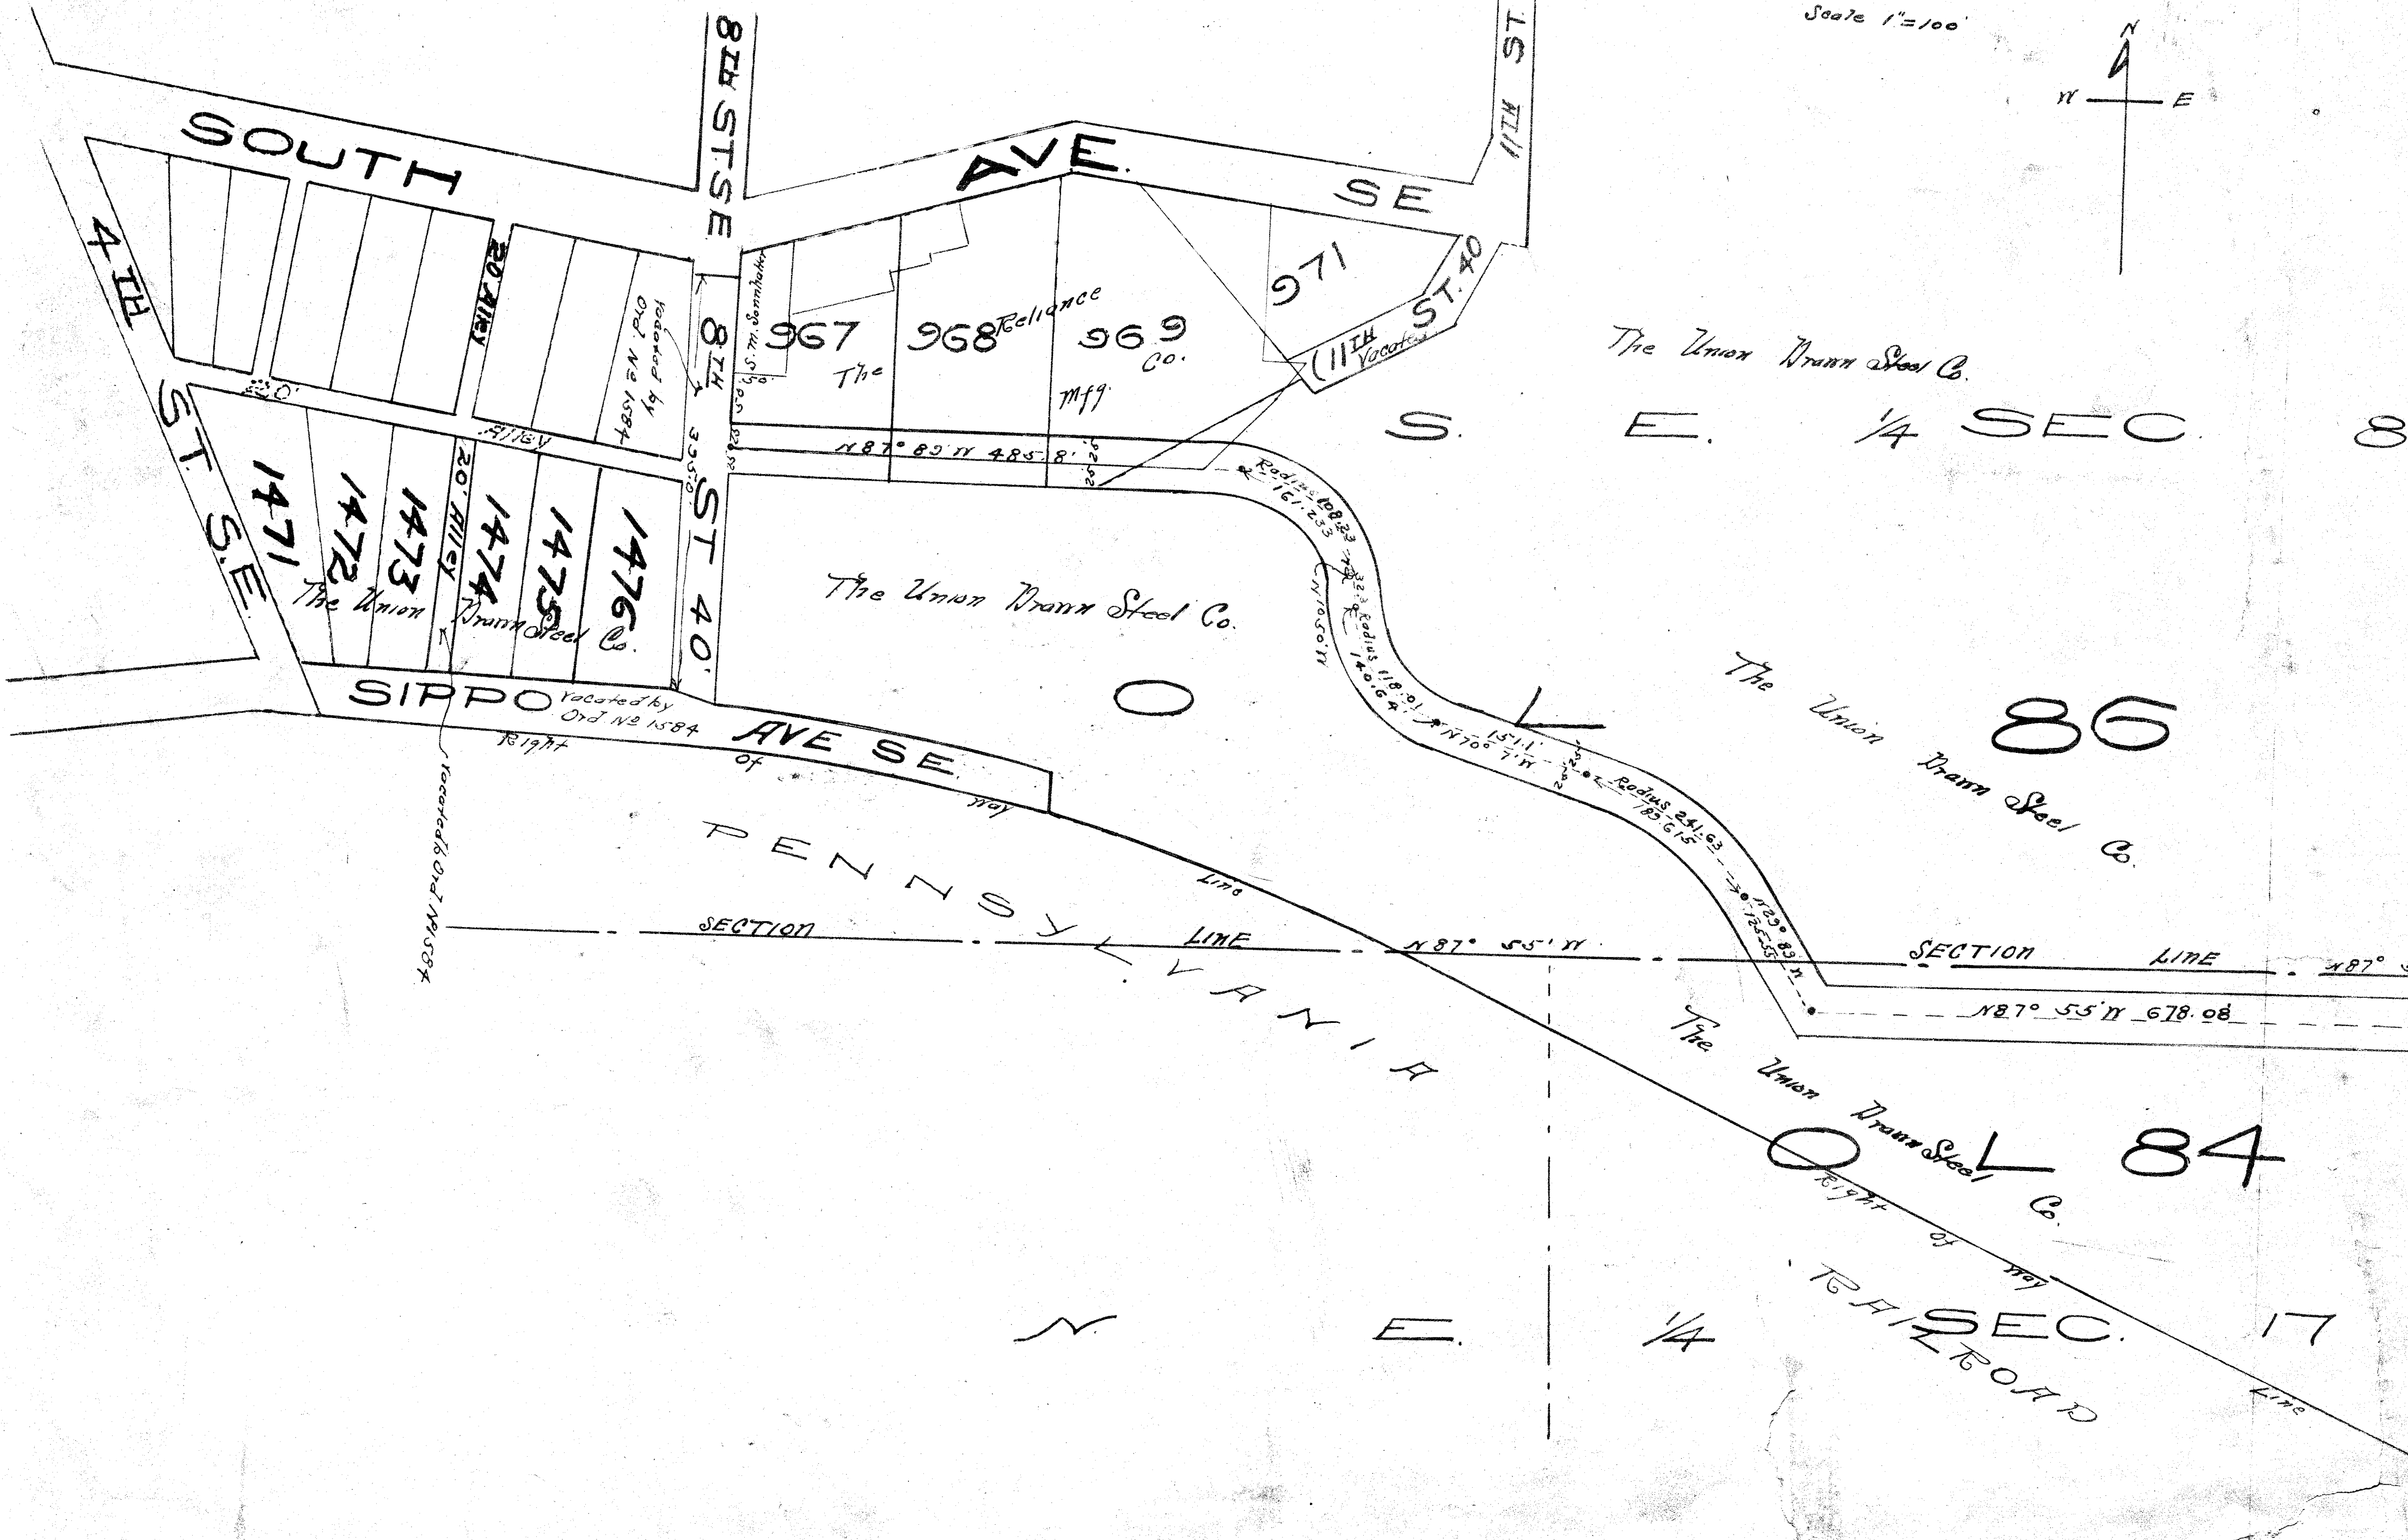


ROSE OR PLAT OF VACATION OF HARSH AVE S.E., PT. OF 8TH ST. S.E. & PT. OF SIPPO AVE. S.E. & 20-FOOT ALLEY MASSILLON, O.

Scale 1"=100'

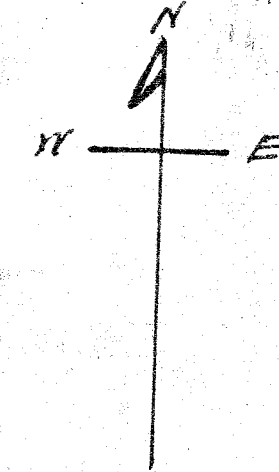

I hereby certify that the portion of Harsh Avenue S.E., lying between Eighth Street S.E. and its present termination, more fully described in Volume 37N, Page 134 of the Swain County Road Records; also all that portion of Sippo Avenue lying east of Fourth Street S.E. as vacated by City Council of Massillon, Ohio, by Ordinance No. 1584; also all that portion of Eighth Street Southeast (formerly known as McLean Street) lying between the North line of Sippo Avenue S.E. and a pt. 35.5 feet North of the North line of said Sippo Avenue S.E. as vacated by Ordinance No. 1584 by City Council of Massillon, Ohio; also all of that portion of a 20-foot alley, first alley East of Fourth Street S.E. and running between Sippo Avenue S.E. and first 20-foot alley lying North of Sippo Avenue S.E. now vacated by the City Council of Massillon, Ohio by Ordinance No. 1584 and passed May 13, 1913.

Accepted by the Planning Commission of Massillon, Ohio 1920

City Engineer

Received for Transfer 1920

County Auditor

Received for Record 1920

Recorded 1920

Plot Book No. Page No.

County Recorder