


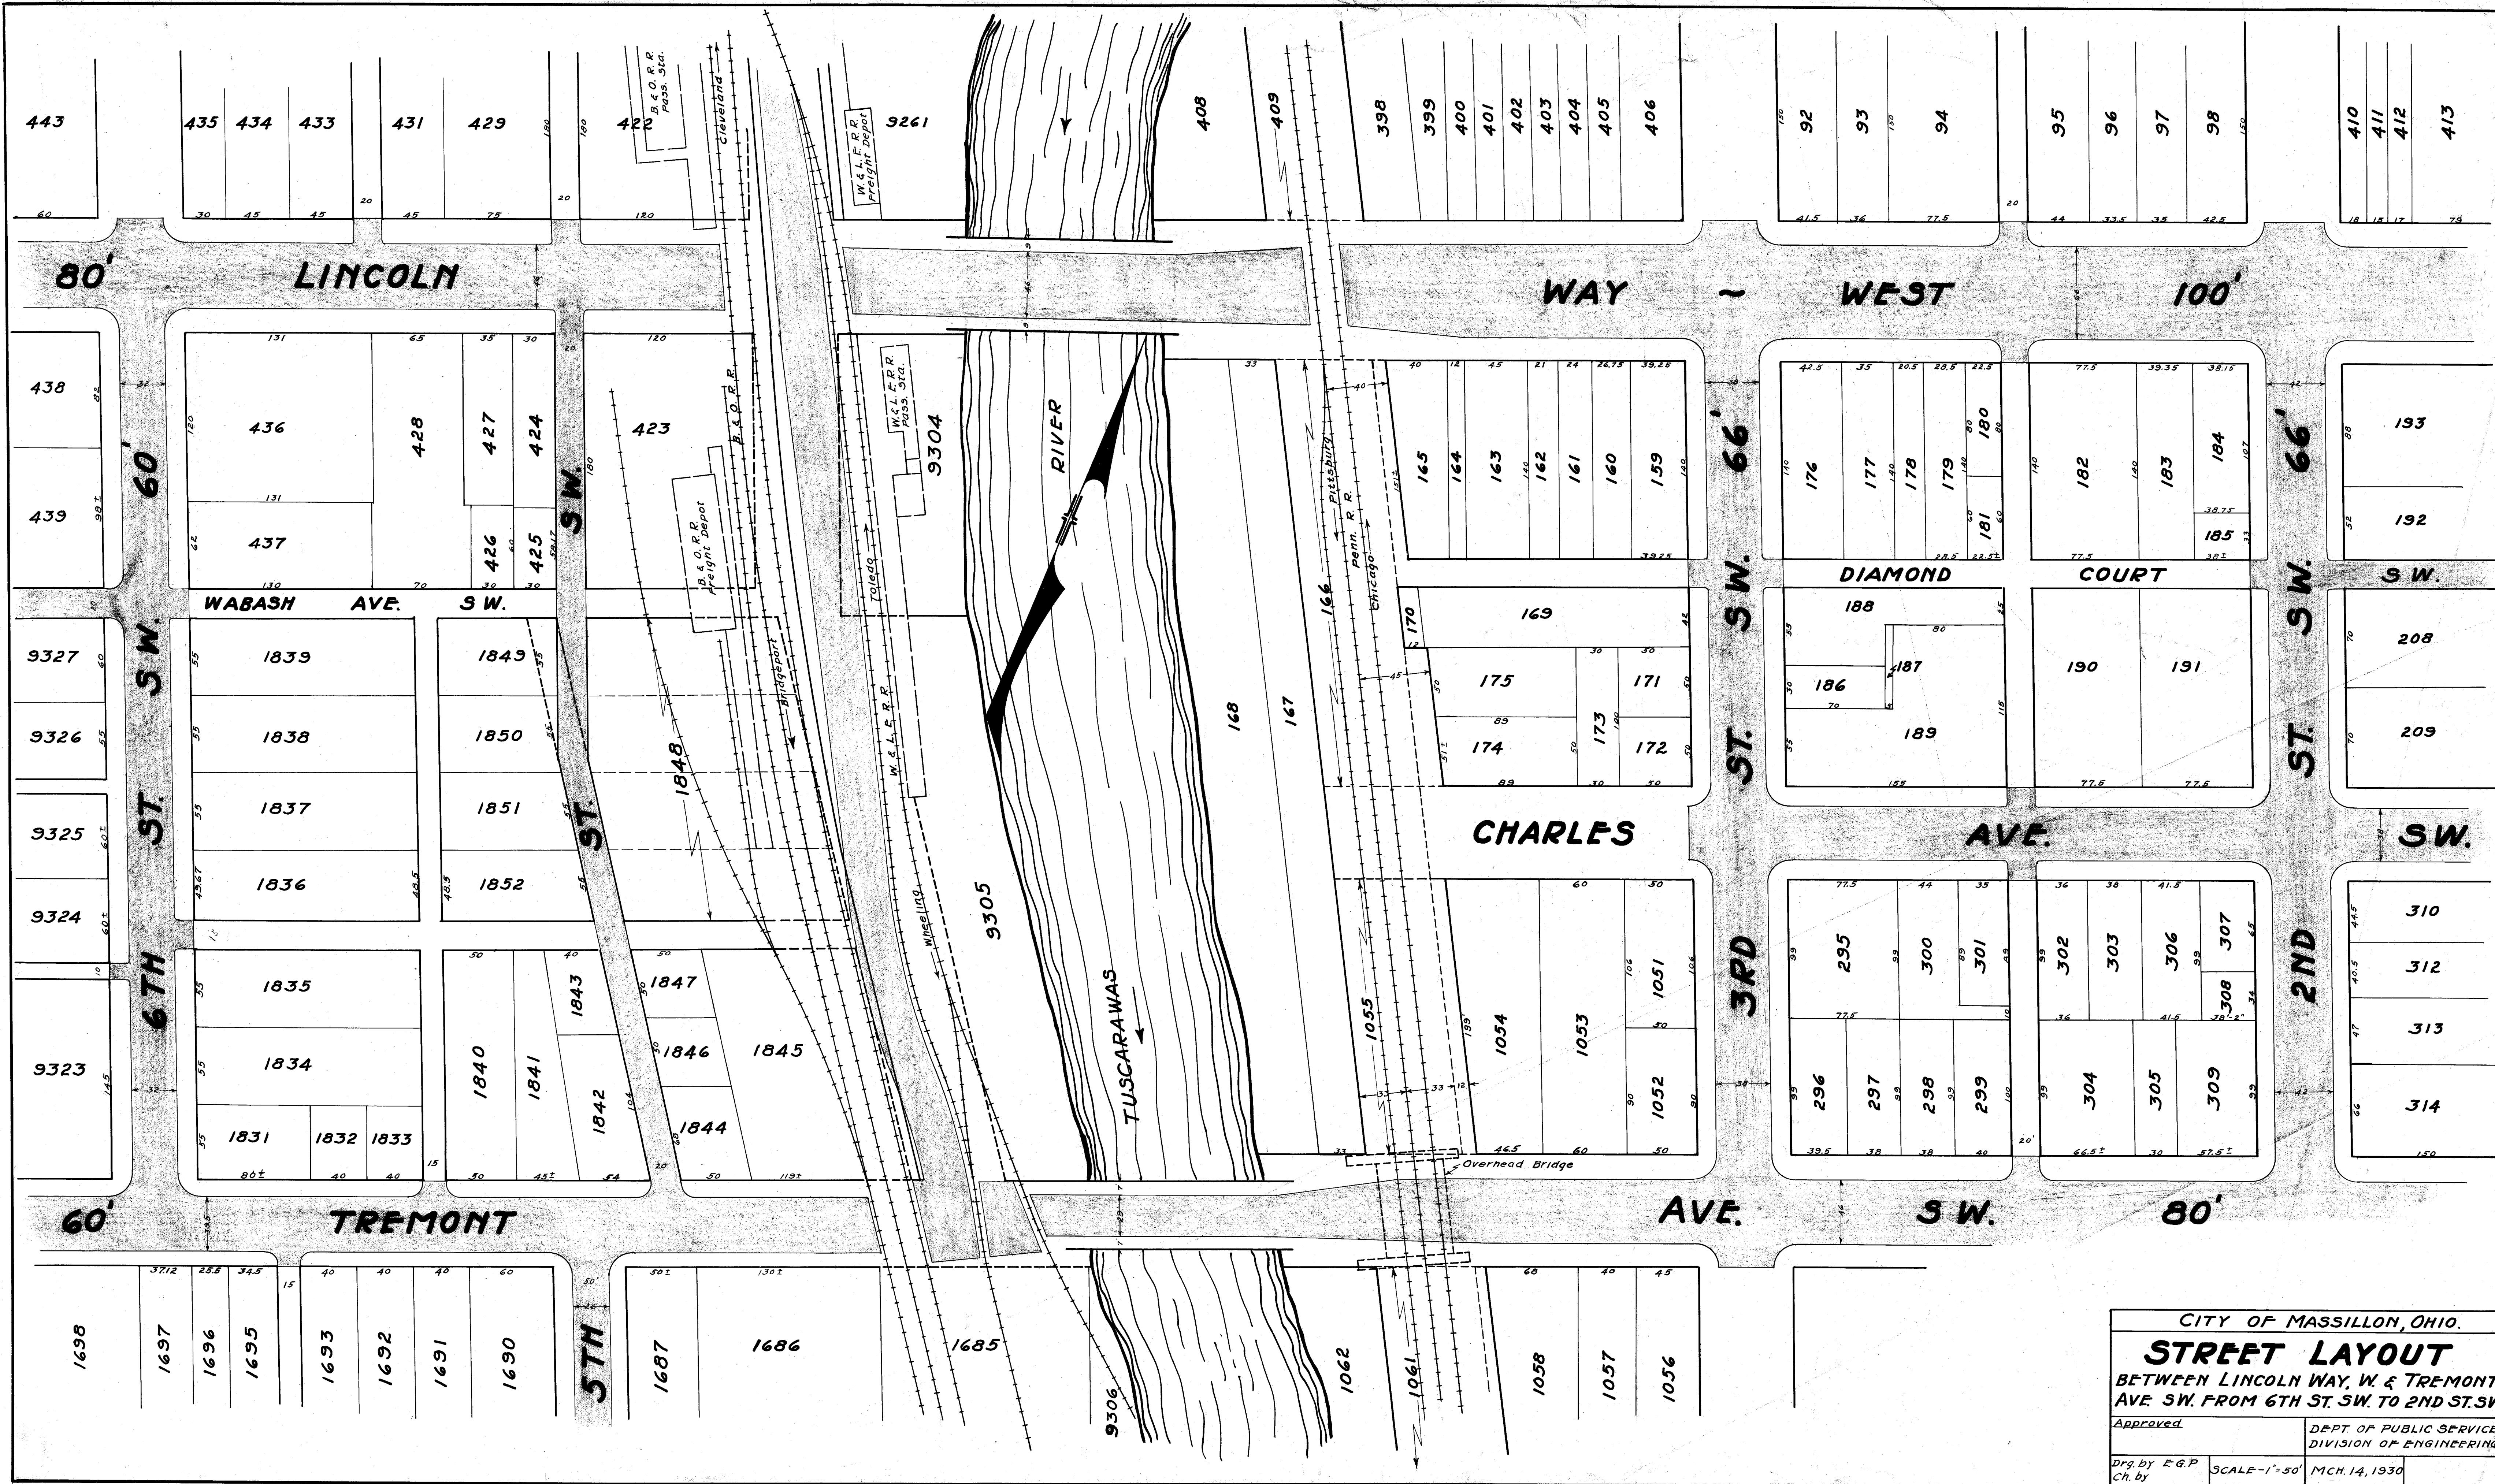

CITY OF MASSILLON, OHIO.
STREET LAYOUT
BETWEEN LINCOLN WAY, W & TREMONT
AVE SW. FROM 6TH ST. SW. TO 2ND ST. SW.
Approved _____
DEPT. OF PUBLIC SERVICE
DIVISION OF ENGINEERING
Drg. by E.G.P.
Ch. by _____
SCALE - 1" = 50'
MCH. 14, 1930
FILE NO. M237.
ACC. NO. 1097.