


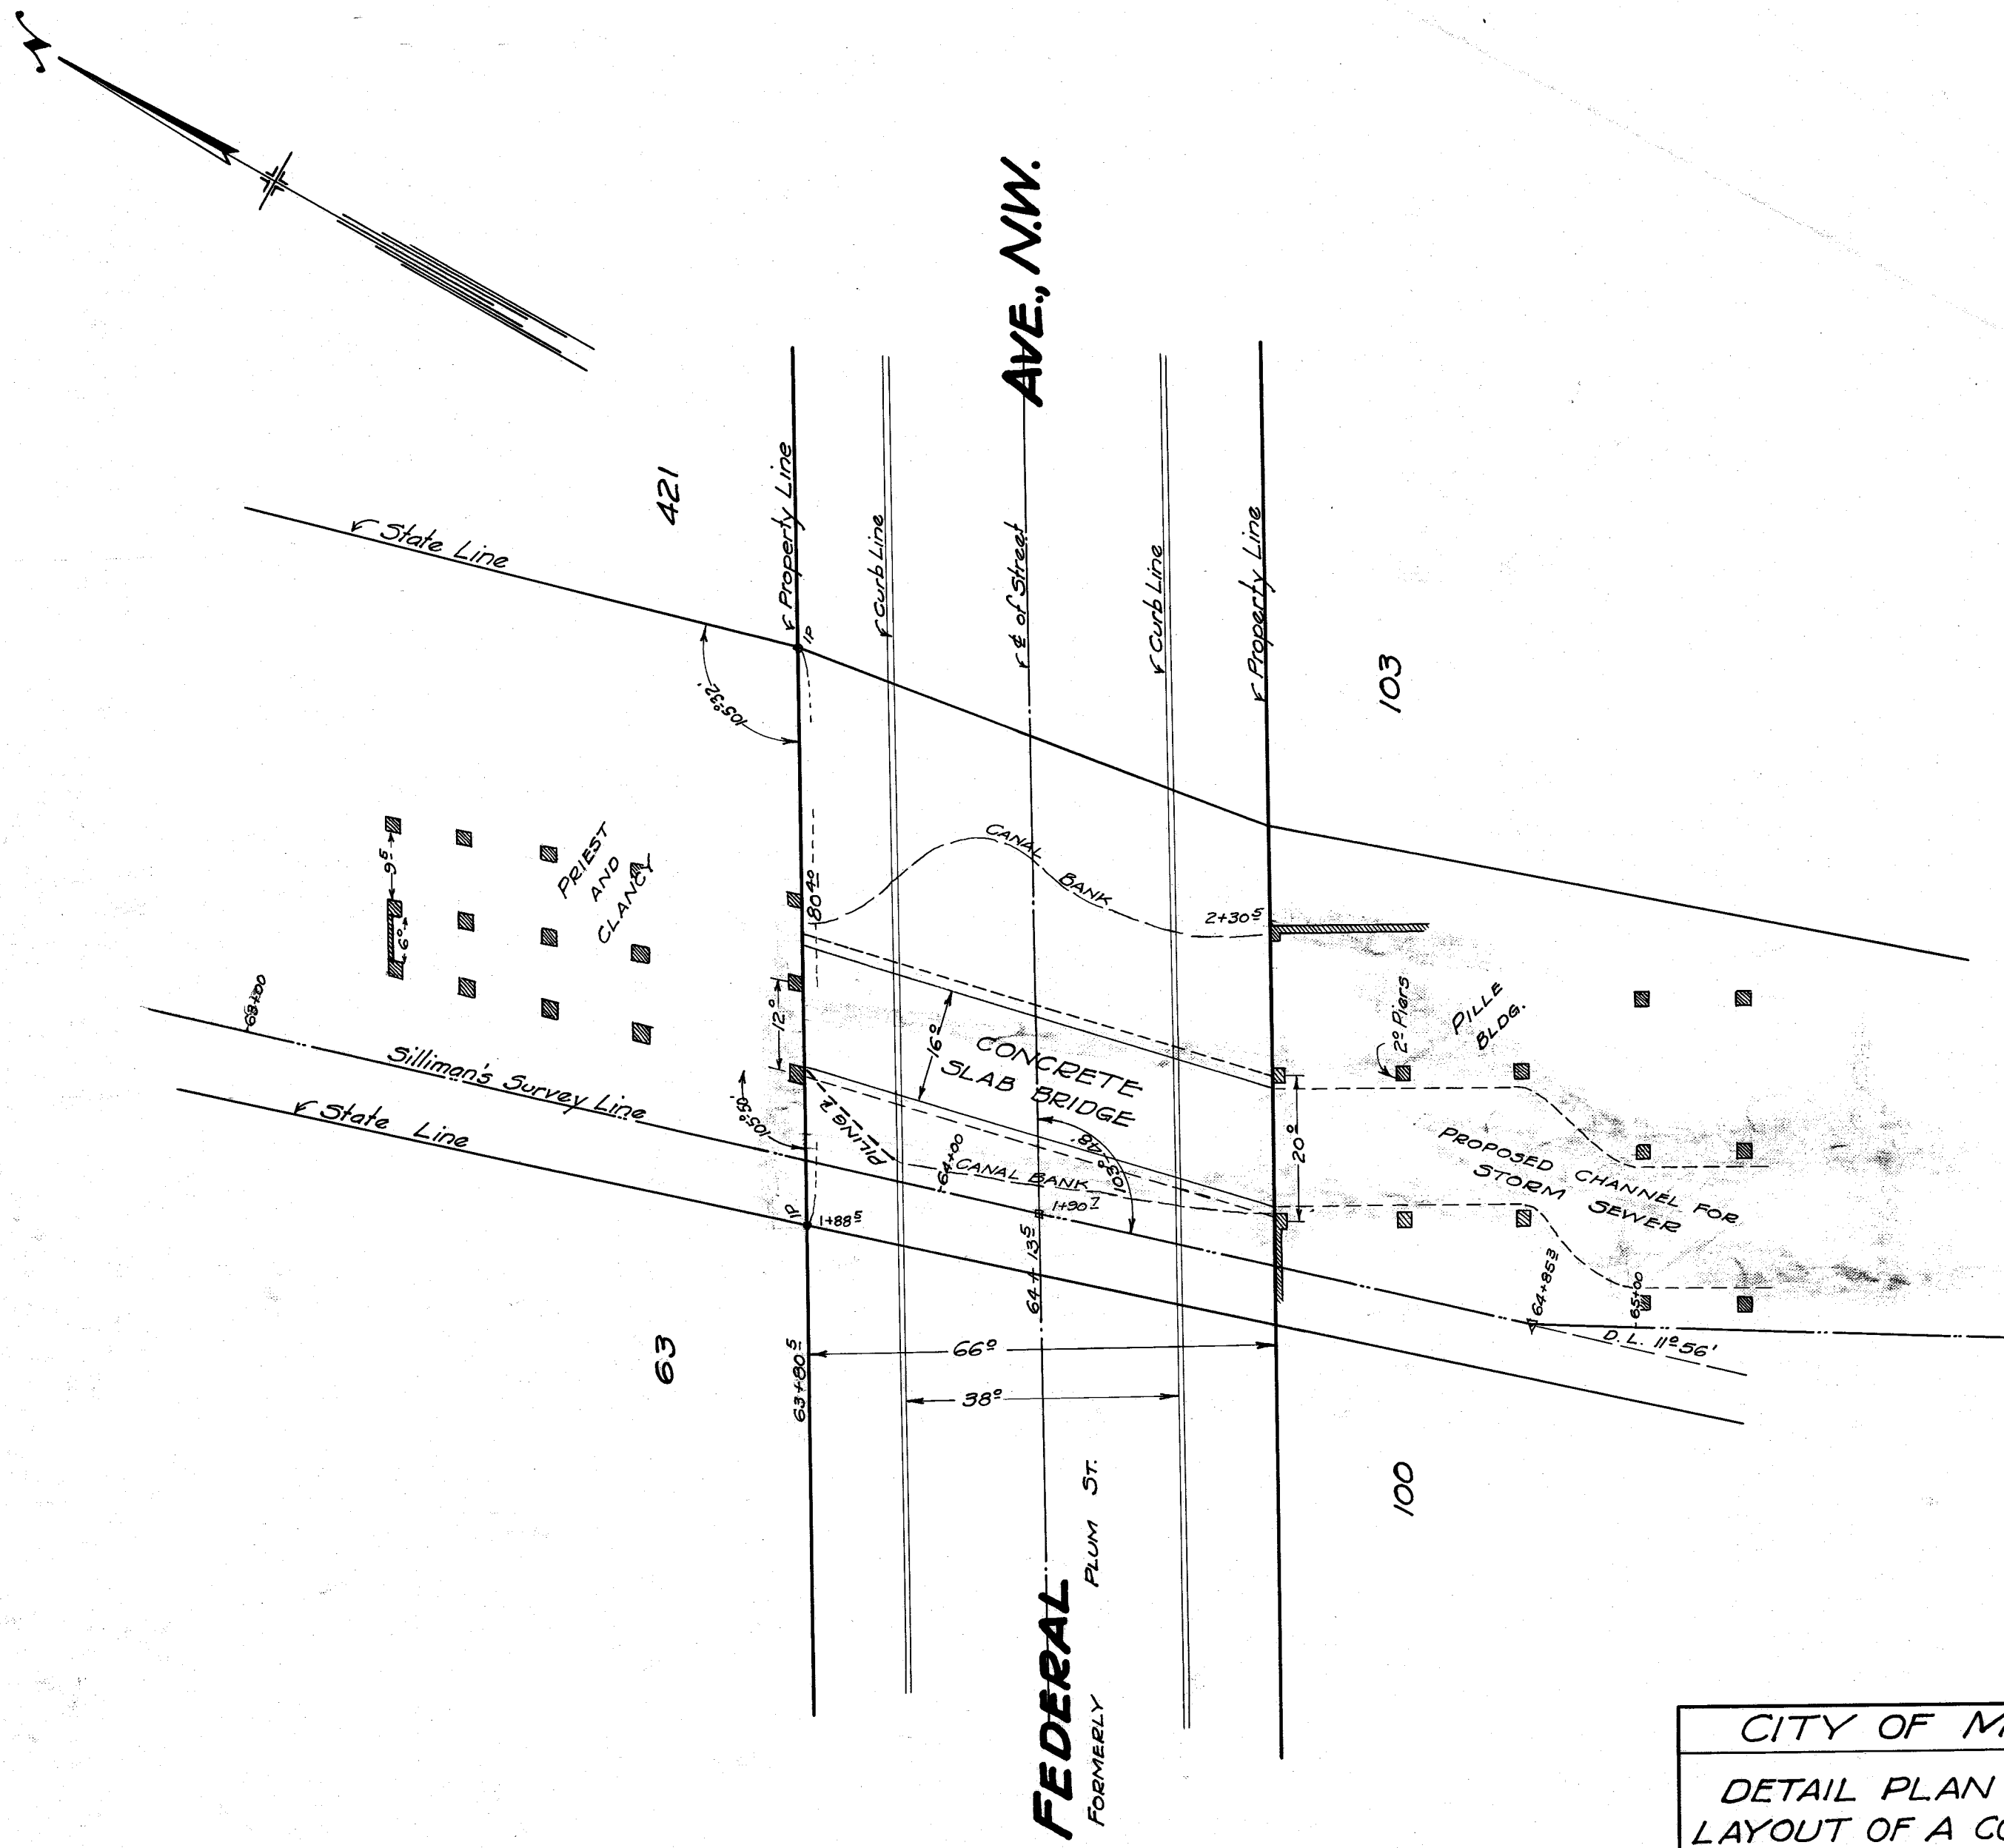

CITY OF MASSILLON, OHIO.			
DETAIL PLAN SHOWING PROPOSED LAYOUT OF A CONCRETE SLAB BRIDGE ACROSS OHIO CANAL AT FEDERAL AVE., N.W.			
APPROVED		DEPT. OF PUBLIC SERVICE ENGINEERING DIVISION	
CITY ENGINEER			
Dr. by. Geo. C. Hallen	Scale 1"=20' FT	April 17 th '30	NB. 98, P. 25 NB. 97, P. 1
Chk. by.			

FILE No. M-240
Acc No. 1108