


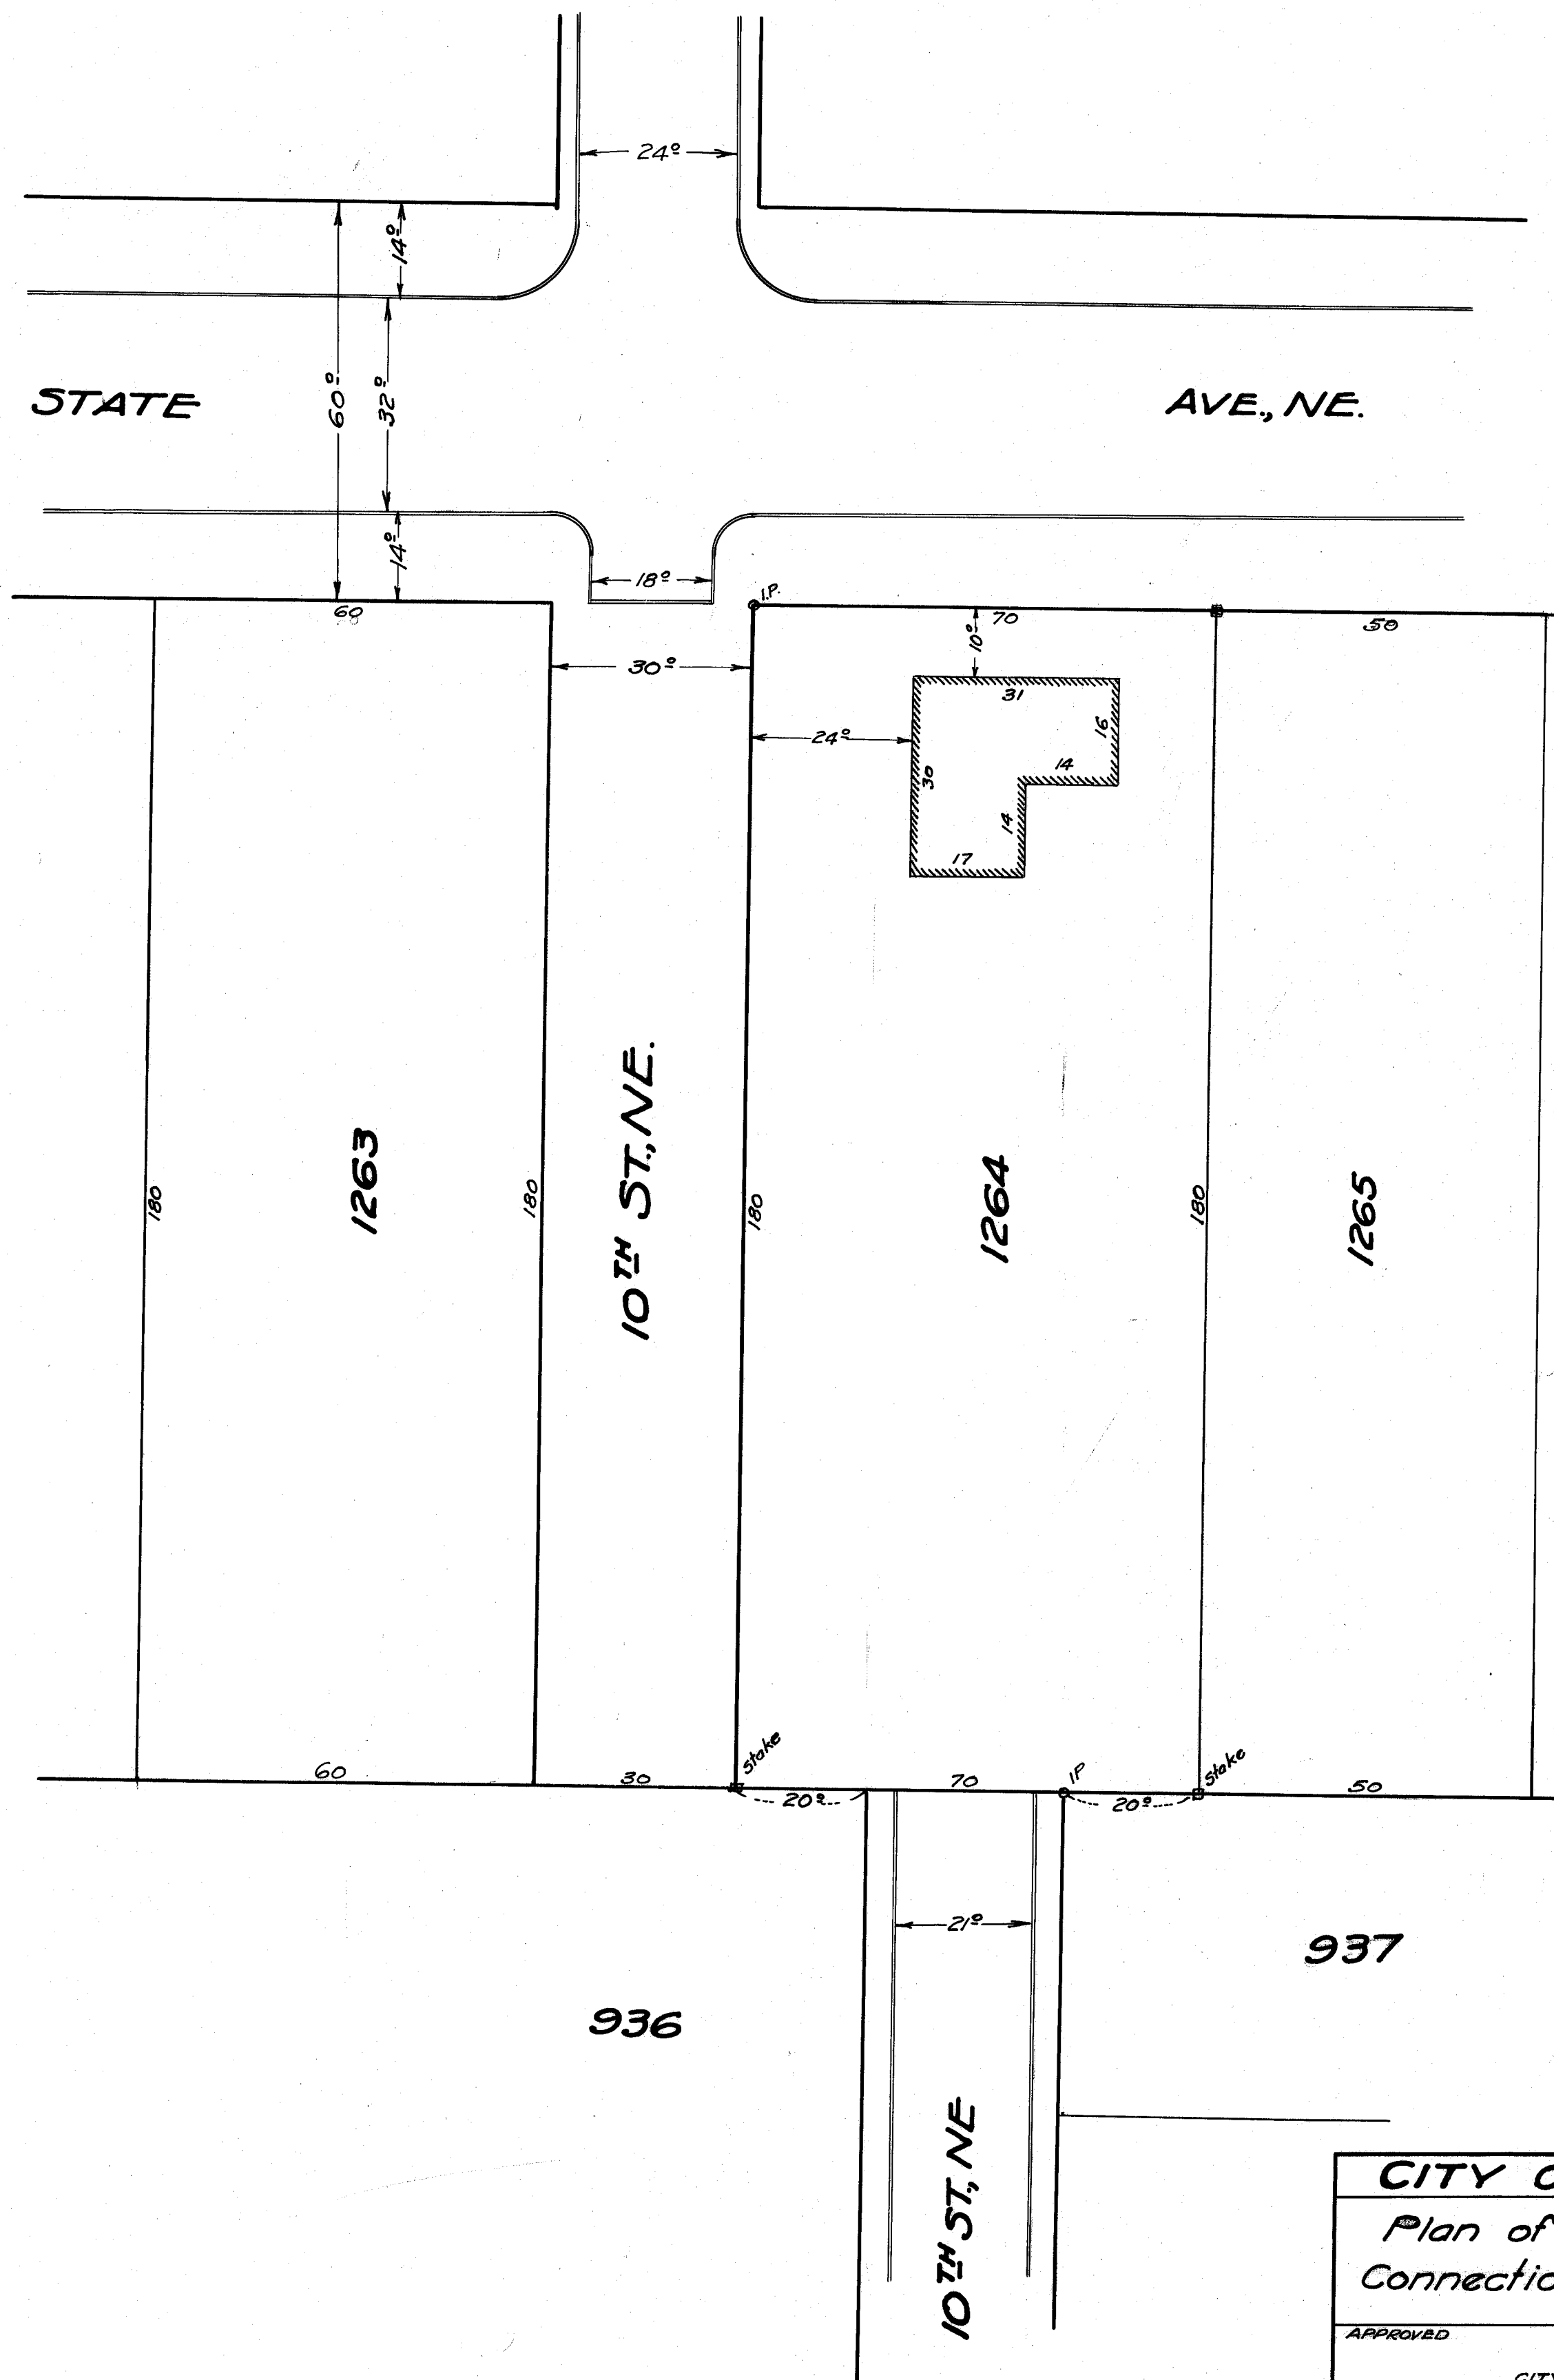

CITY OF MASSILLON, OHIO.

Plan of 10th St., NE. Proposed Connection of the two Dead Ends

APPROVED		DEPT. OF PUBLIC SERVICE	
CITY ENGINEER		ENGINEERING DIVISION	
By Geo. C Wallace	Scale 1" = 20' FT	June 20 th 1930	NB 90 P 35

FILE No. M 242
Acc No. 1115