

O. L. 7 PENNSYLVANIA R. R.


2648

2601

2586

O. L. 5
CITY OF MASSILLON.

O. L. 6

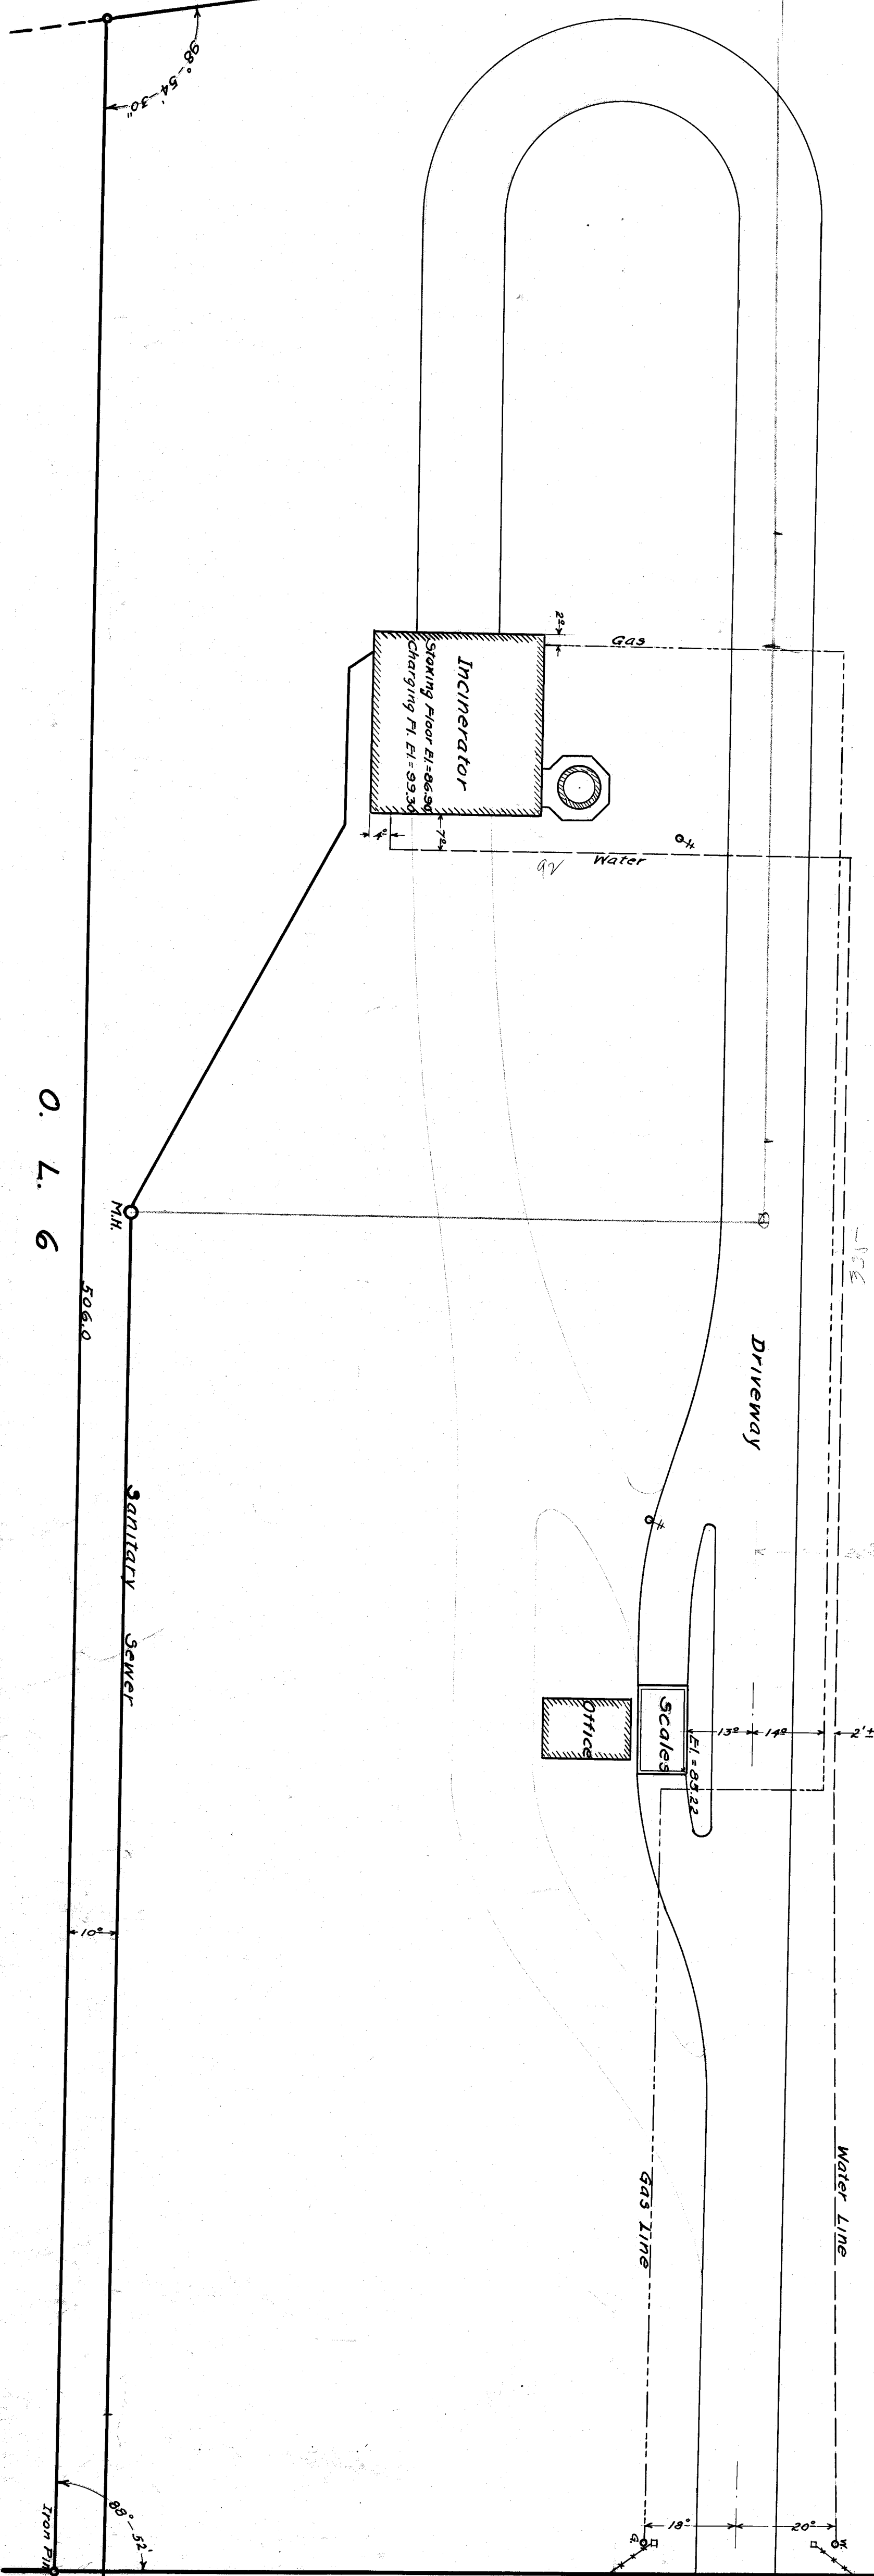

3RD ST. N. W. 60'

+El. = 86.1

CITY OF MASSILLON	
INCINERATOR PROPERTY	
GENERAL LAYOUT	
Approved	Dept. of Public Service
	Division of Engineering
Drawn by E. G. P.	Scale 1" = 20'
Ch. by	Oct. 17, 30
	NB85 P53-NB67 P36
	NB90 P18-NB98 P57

FILE NO. M247
ACC. NO. 1121

DESCRIPTION OF EASEMENT OVER OUTLOT NO. 5 FROM CITY OF MASSILLON, OHIO
TO THE OHIO DRILLING COMPANY

Known as and being a part of Outlot No. 5 according to the present numbering of lots in the City of Massillon, Ohio and being more fully described as follows:

Beginning at an iron pin at the northeast corner of Outlot No. 5 on the west side of Third St. N. W.; thence along the north line of said Outlot No. 5 N 89°16'30" W, 550.47' to the northwest corner of said Outlot which is also on the east Right of Way line of the Pennsylvania Railroad Company; thence along said east Right of Way line which is also the west line of Outlot No. 5, on an arc of a circular curve deflecting to the left, with radius of 2358.31', delta of 3°02'46" and tangent of 62.70', of which the chord bears S 2°46'24" E, 125.23' to a point; thence S 89°16'30" E, 125.0' along a line parallel to the north line of Outlot No. 5 to a point; thence N 0°20'30" W, 75.0' along a line parallel to the east line of Outlot No. 5 to a point; thence S 89°16'30" E, 420.16' along a line parallel to the north line of said Outlot No. 5 to a point on the west line of Third St. N. W.; thence N 0°20'30" W, 50.0' to the point of beginning, containing 0.849 of an acre.

PENNSYLVANIA R.R.

$R=2358.31'$ $\Delta=3^{\circ}02'46''$ $T=62.70$

Ch. = 125.23
 $32^{\circ}46'24''E$

$S 89^{\circ}16'30''E$
125.0

75.0
 $N 0^{\circ}20'30''W$

0.849 AC.

0.

CITY OF MASSILLON


70.

$S 89^{\circ}16'30''E$
504.89

420.16'

$S 89^{\circ}16'30''E$

550.47'
 $N 89^{\circ}16'30''W$

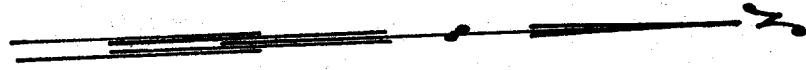

$N 0^{\circ}20'30''W$
406.79

3 R.D.

ST.

N. W. 60°

50.0

Section
Line
1379.21
 $50^{\circ}20'30''$