


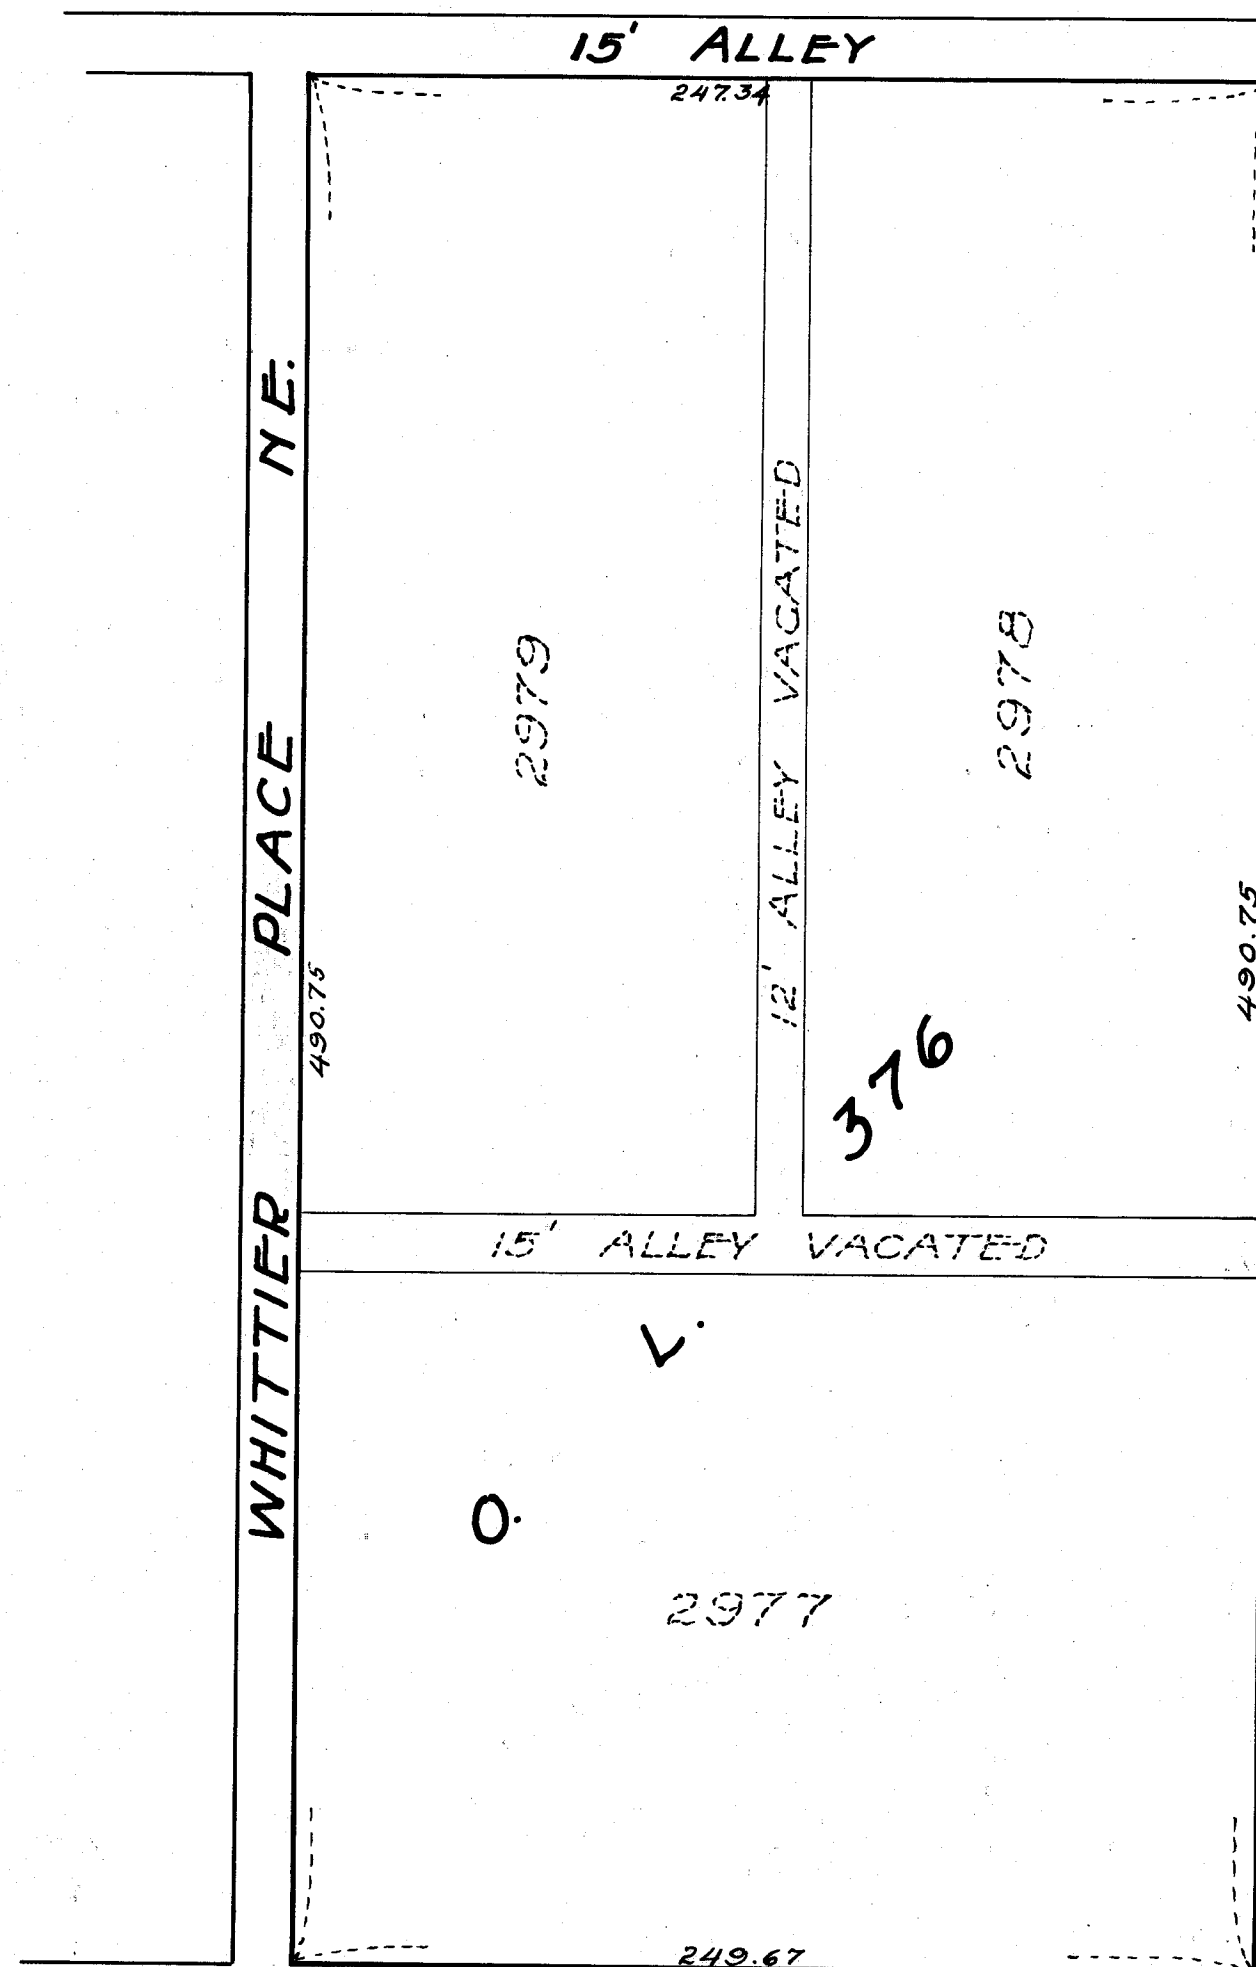

STATE AVE. N.E.

8TH ST. N.E.

I hereby certify the above to be a correct replat of Lots Nos. 2977, 2978 and 2979 and of alleys as shown, in the City of Massillon, Ohio as platted by me this 3rd day of June, 1931.

E. G. Pocock

Approved by the Planning Commission of Massillon, Ohio, this 15th day of June, 1931.

Homer M. Johns
President

E. G. Pocock
Secretary

Accepted by City Council of Massillon, Ohio this 6th day of July, 1931.

Walter W. Leisy
President

W. L. Leisy
Clerk

Alleys designated as vacated on the accompanying plat were duly vacated by Ordinance No. 33rd passed July 6th, 1931, by the City Council of the City of Massillon, Ohio.

W. L. Leisy
Clerk

Walter W. Leisy
President

Know all men by these presents, that the Board of Education of the Massillon City School District, owner of the land delineated on the accompanying plat, hereby acknowledge the making of the same to be its free act and deed. In witness thereof, the said Board of Education, by its officers, has hereunto cause to be affixed its name and the names of its said officers this 7th day of July, 1931.

In presence of:

Elizabeth Cleaver

E. G. Pocock

Board of Education
Massillon City School District

Dessa M. Beamer
President

H. S. Zepp
Clerk - Treasurer

STATE OF OHIO }
COUNTY OF STARK } S.S.

Before me, a Notary Public in and for said County, came Dessa Beamer, President of the Board of Education of the Massillon City School District, and Herman S. Zepp, Clerk and Treasurer of said Board of Education, and severally acknowledged the execution of the foregoing instrument to be their their voluntary act and deed on behalf of said Board of Education for the purposes and uses therein set forth.

In testimony whereof I hereunto set my hand and seal this 7th day of July, 1931.

Paul J. Cordes
Notary Public

Entered for Transfer this 15th day of July, 1931.

Arthur S. Lash
County Auditor

Received for Record this 10th day of July, 1931.
Recorded in Vol. 22 Page 27 this 11th day of July, 1931.

Jas. H. Anderson
County Recorder

CITY OF MASSILLON, OHIO.			
REPLAT OF LOTS & VACATED ALLEYS AT STATE AVE. N.E. AND 8TH ST. N.E.			
Approved		Dept. of Public Service Division of Engineering	
Dr. by E.G.P. Ch. by	Scale 1" = 100'	June 3, 1931	

FILE NO. M-257
ACC. NO. 1167