


REFERENCE FOR OL 119
F.B. R. B. 46
CITY OF MASSILLON
OL 119
1.57 A.

LAYOUT OF LINCOLN PARK PLAYGROUND MASSILLON, OHIO.

ENGINEERING DIVISION
CITY OF MASSILLON
SCALE 1"=50'
BY GEO. C. WALLACE
APRIL 1933

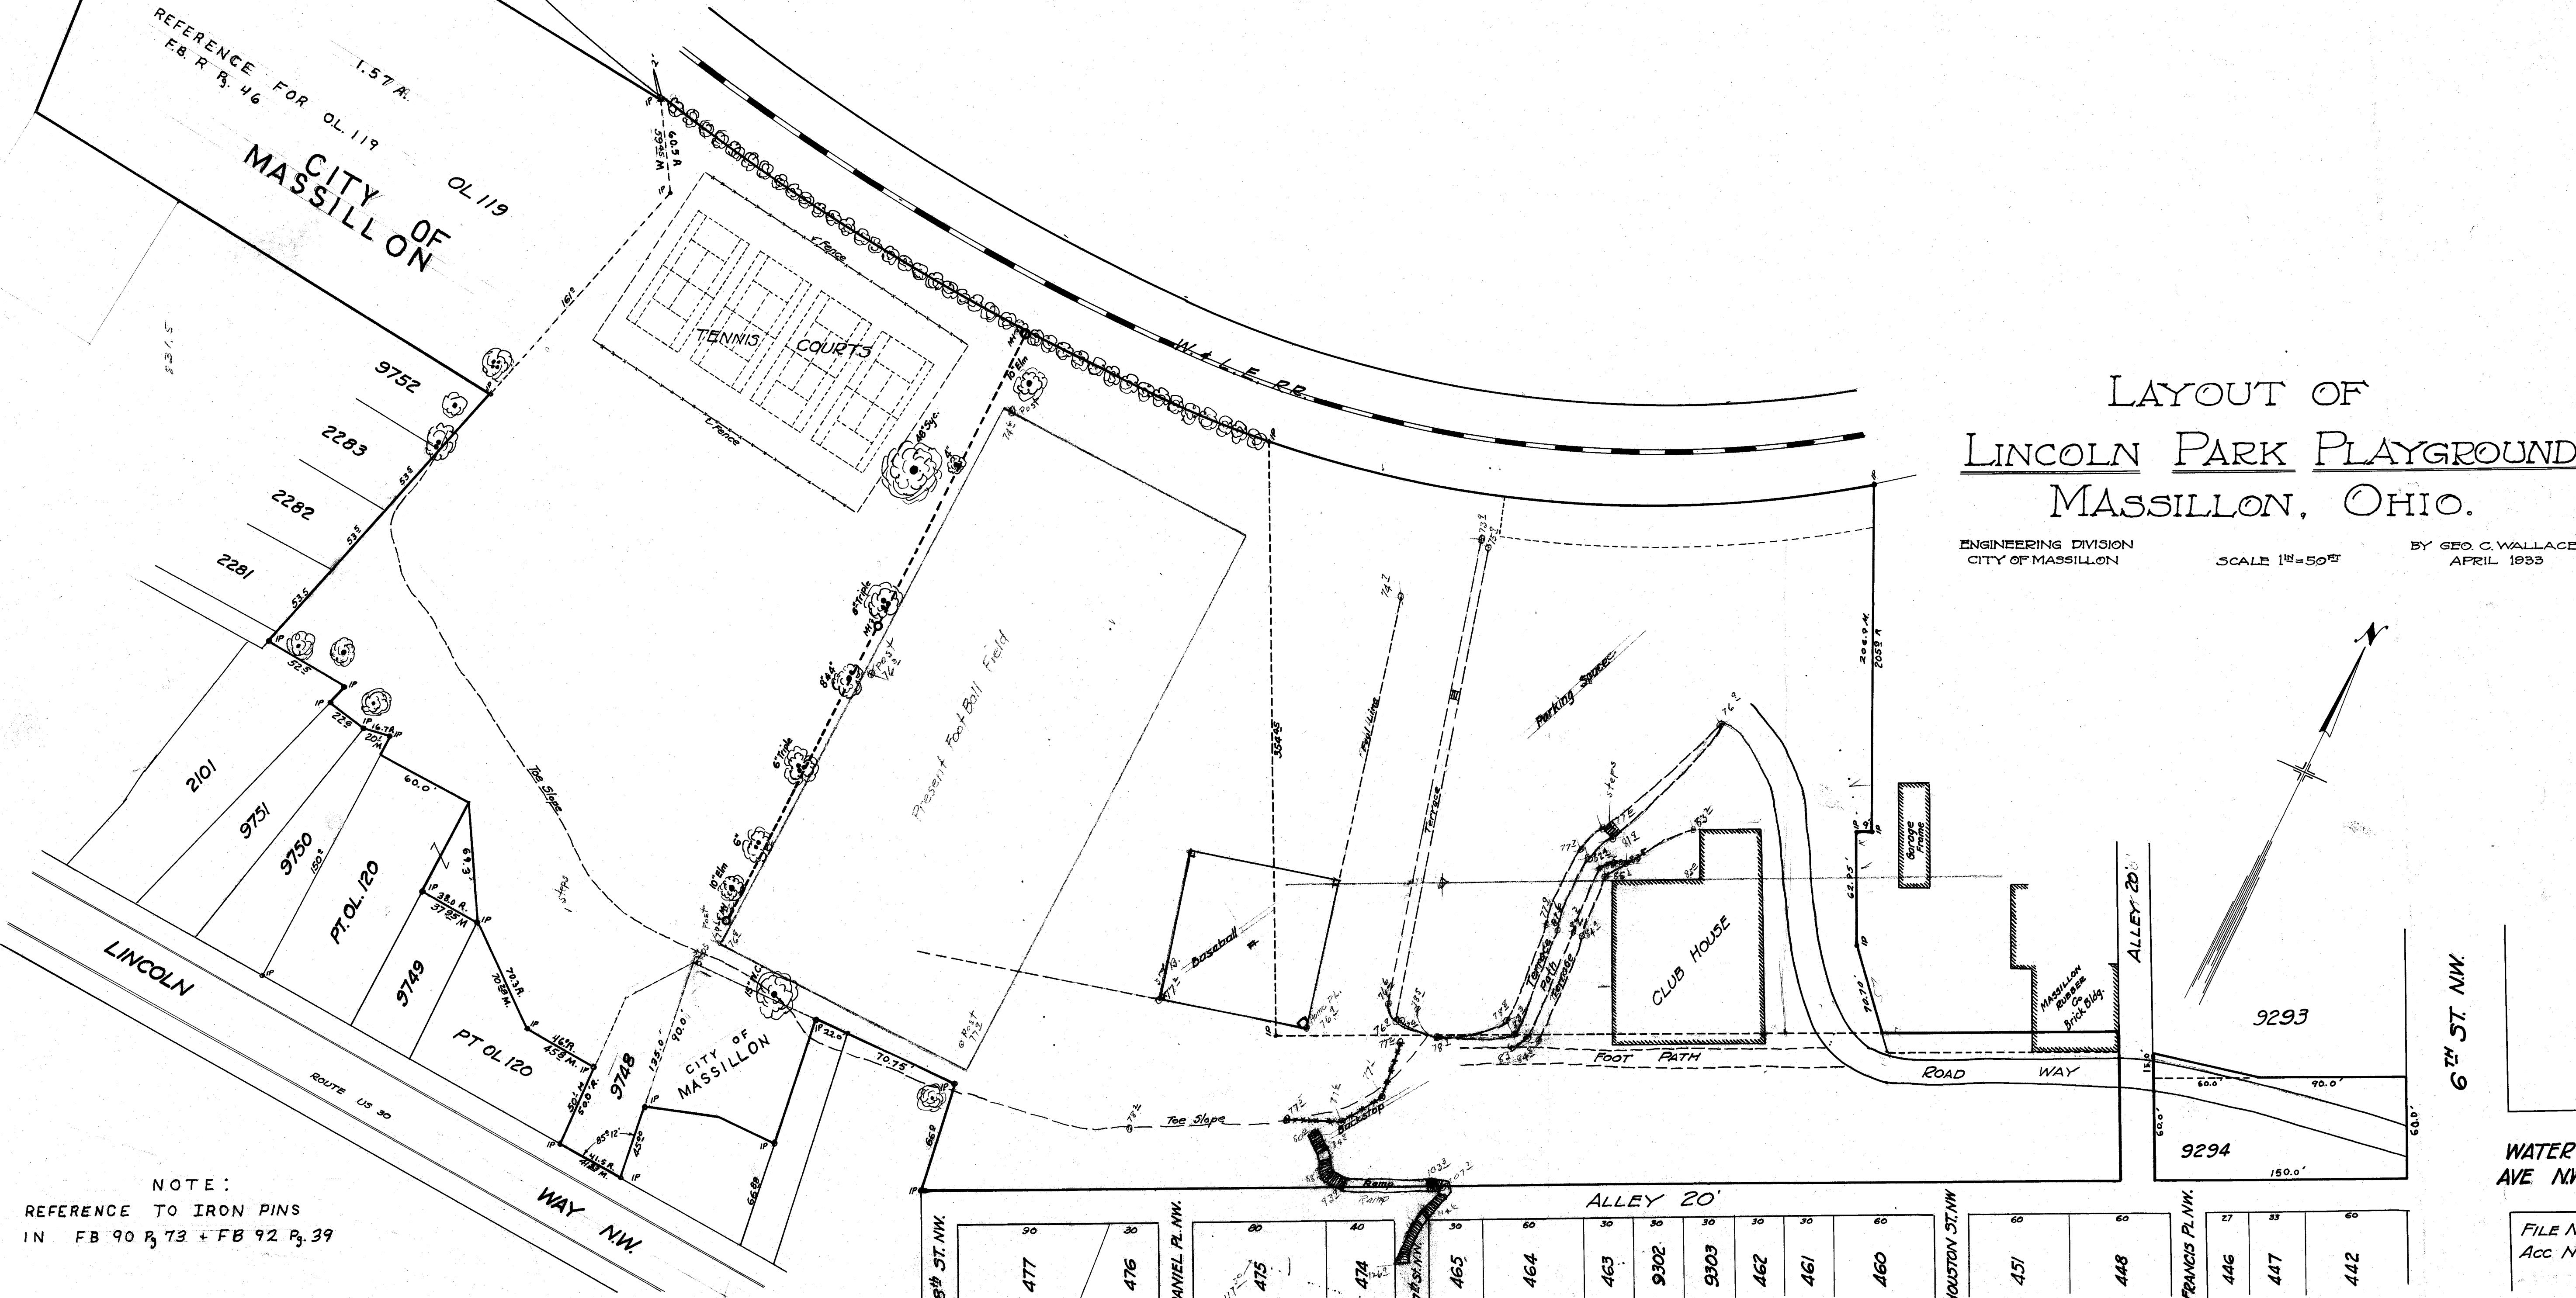

NOTE:
REFERENCE TO IRON PINS
IN FB 90 P. 73 + FB 92 P. 39

FILE No M-263
Acc No. 1223