


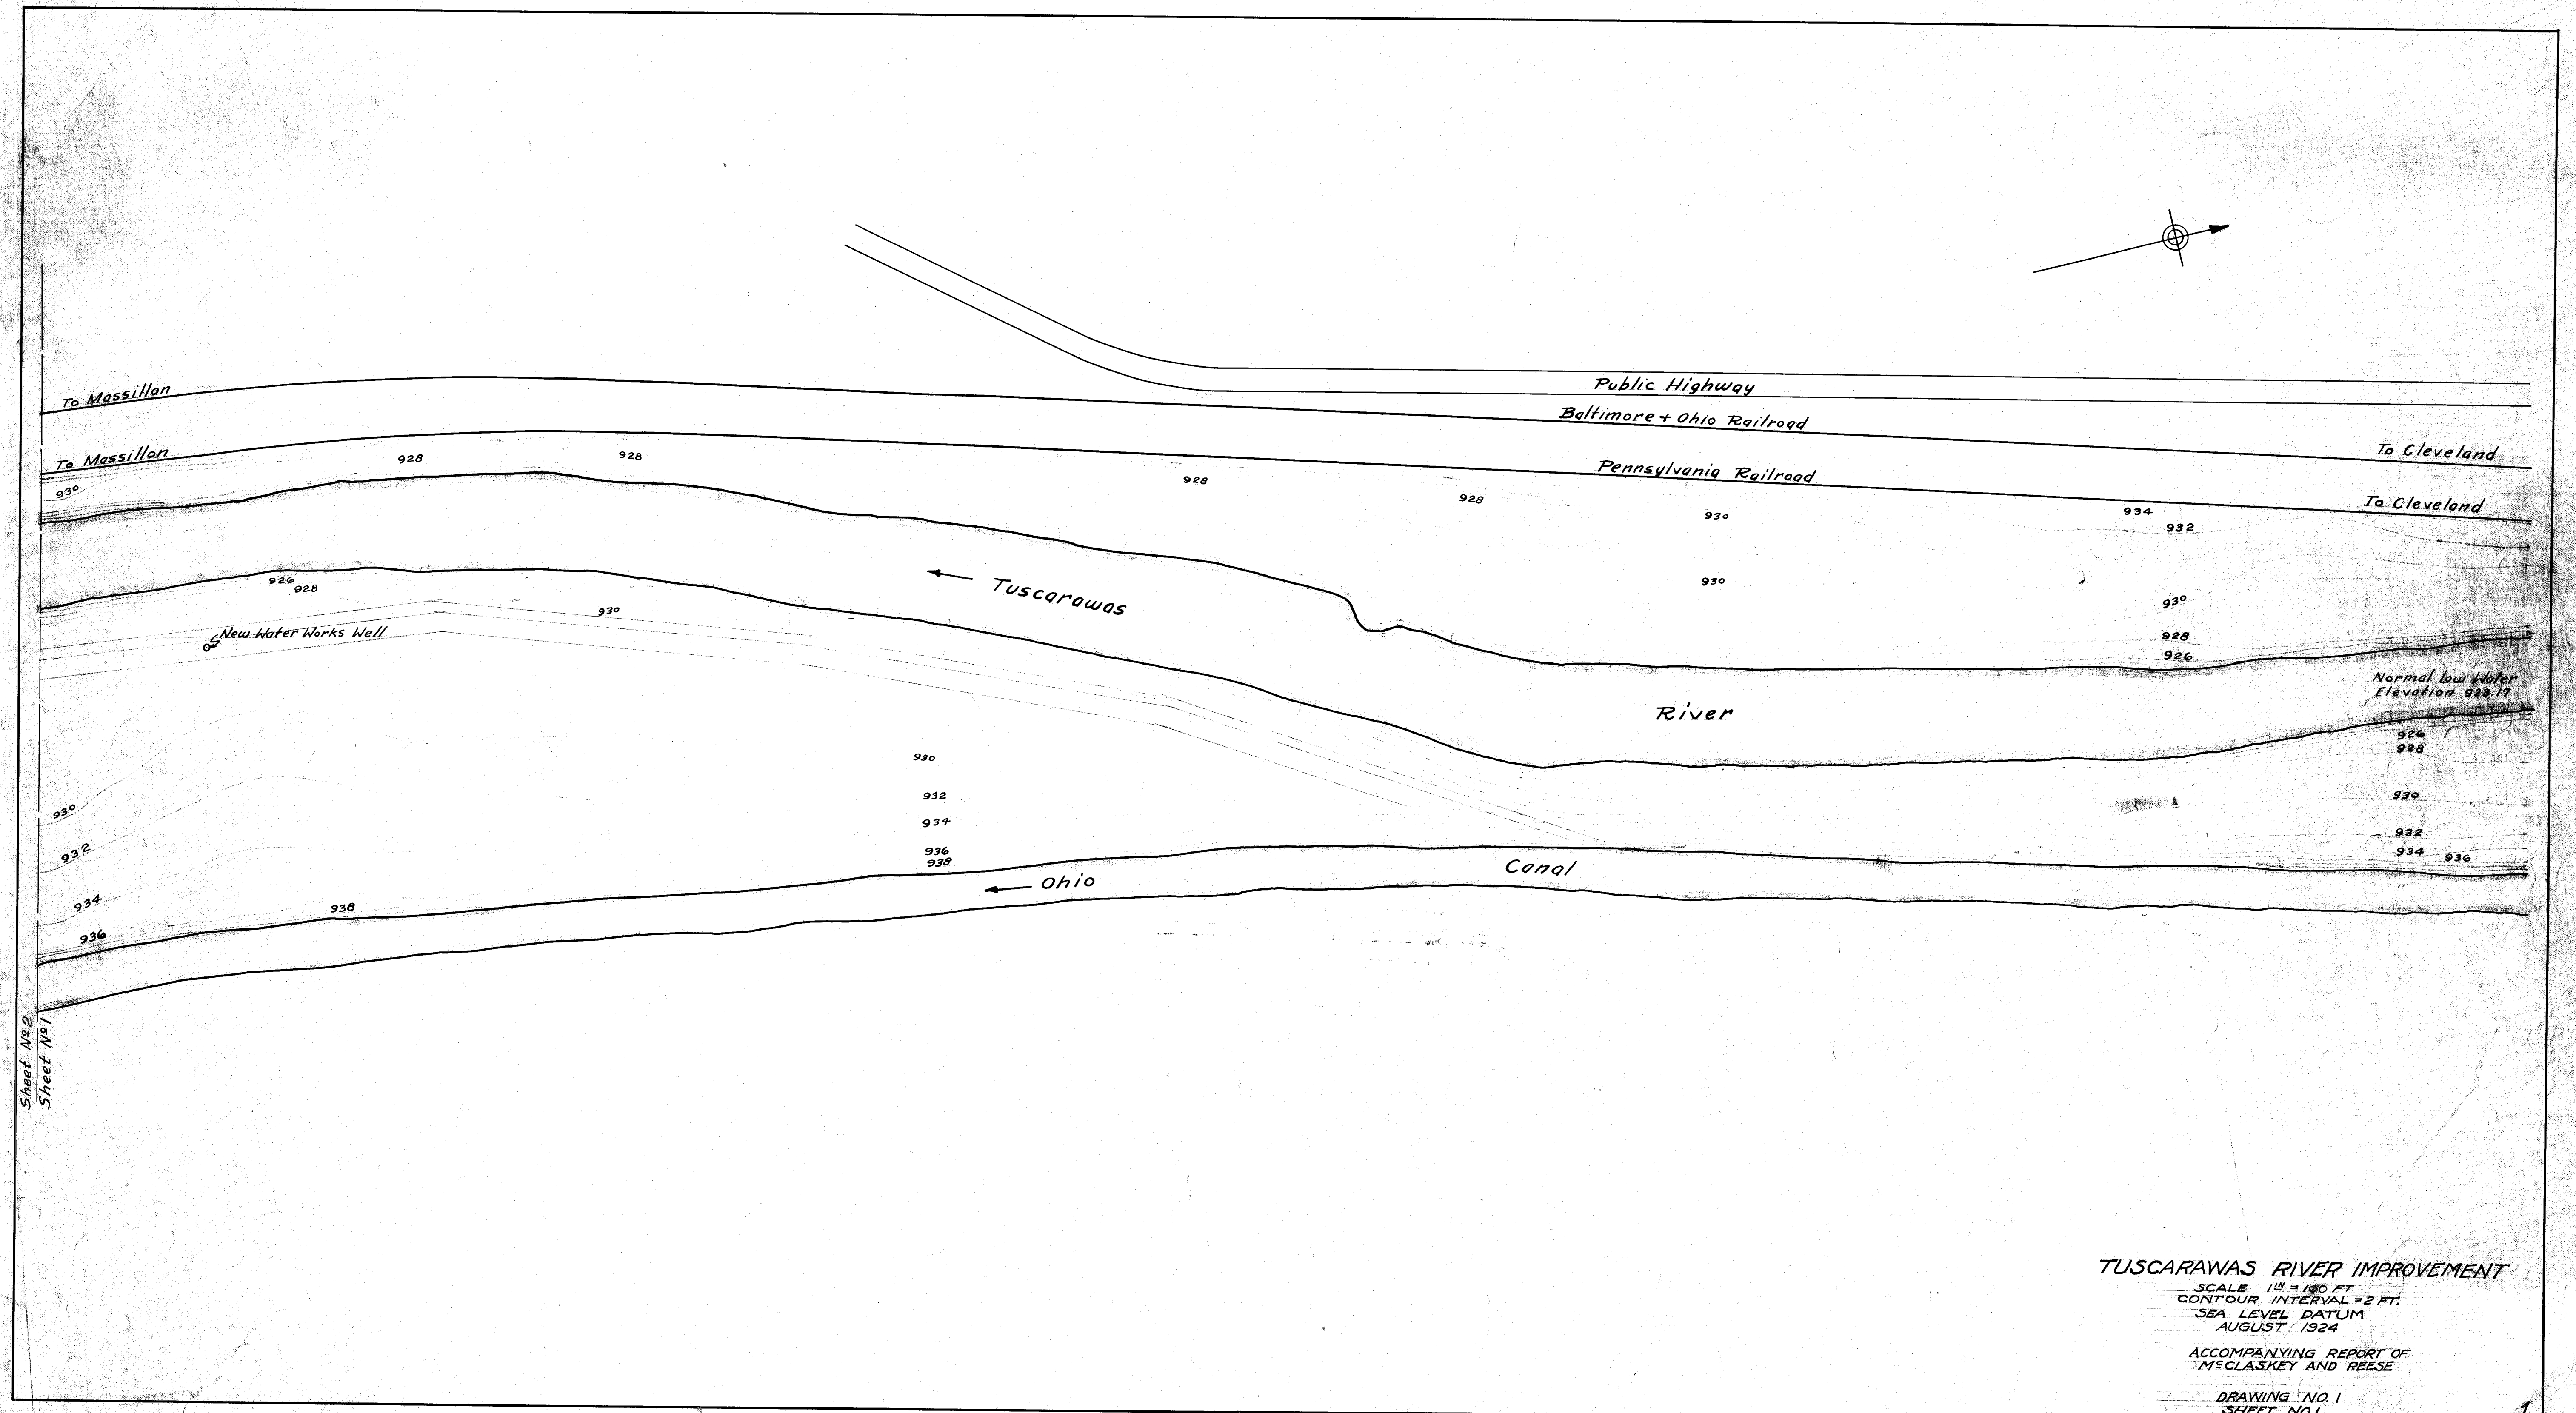

**TUSCARAWAS RIVER IMPROVEMENT**


SCALE 1" = 100 FT.  
CONTOUR INTERVAL = 2 FT.  
SEA LEVEL DATUM  
AUGUST 1924

ACCOMPANYING REPORT OF  
MCCLASKEY AND REESE


DRAWING NO. 1  
SHEET NO. 1

Traced from Original by City Eng. Dept., Massillon, O.  
FILE NO M-264 ACC. NO 1225



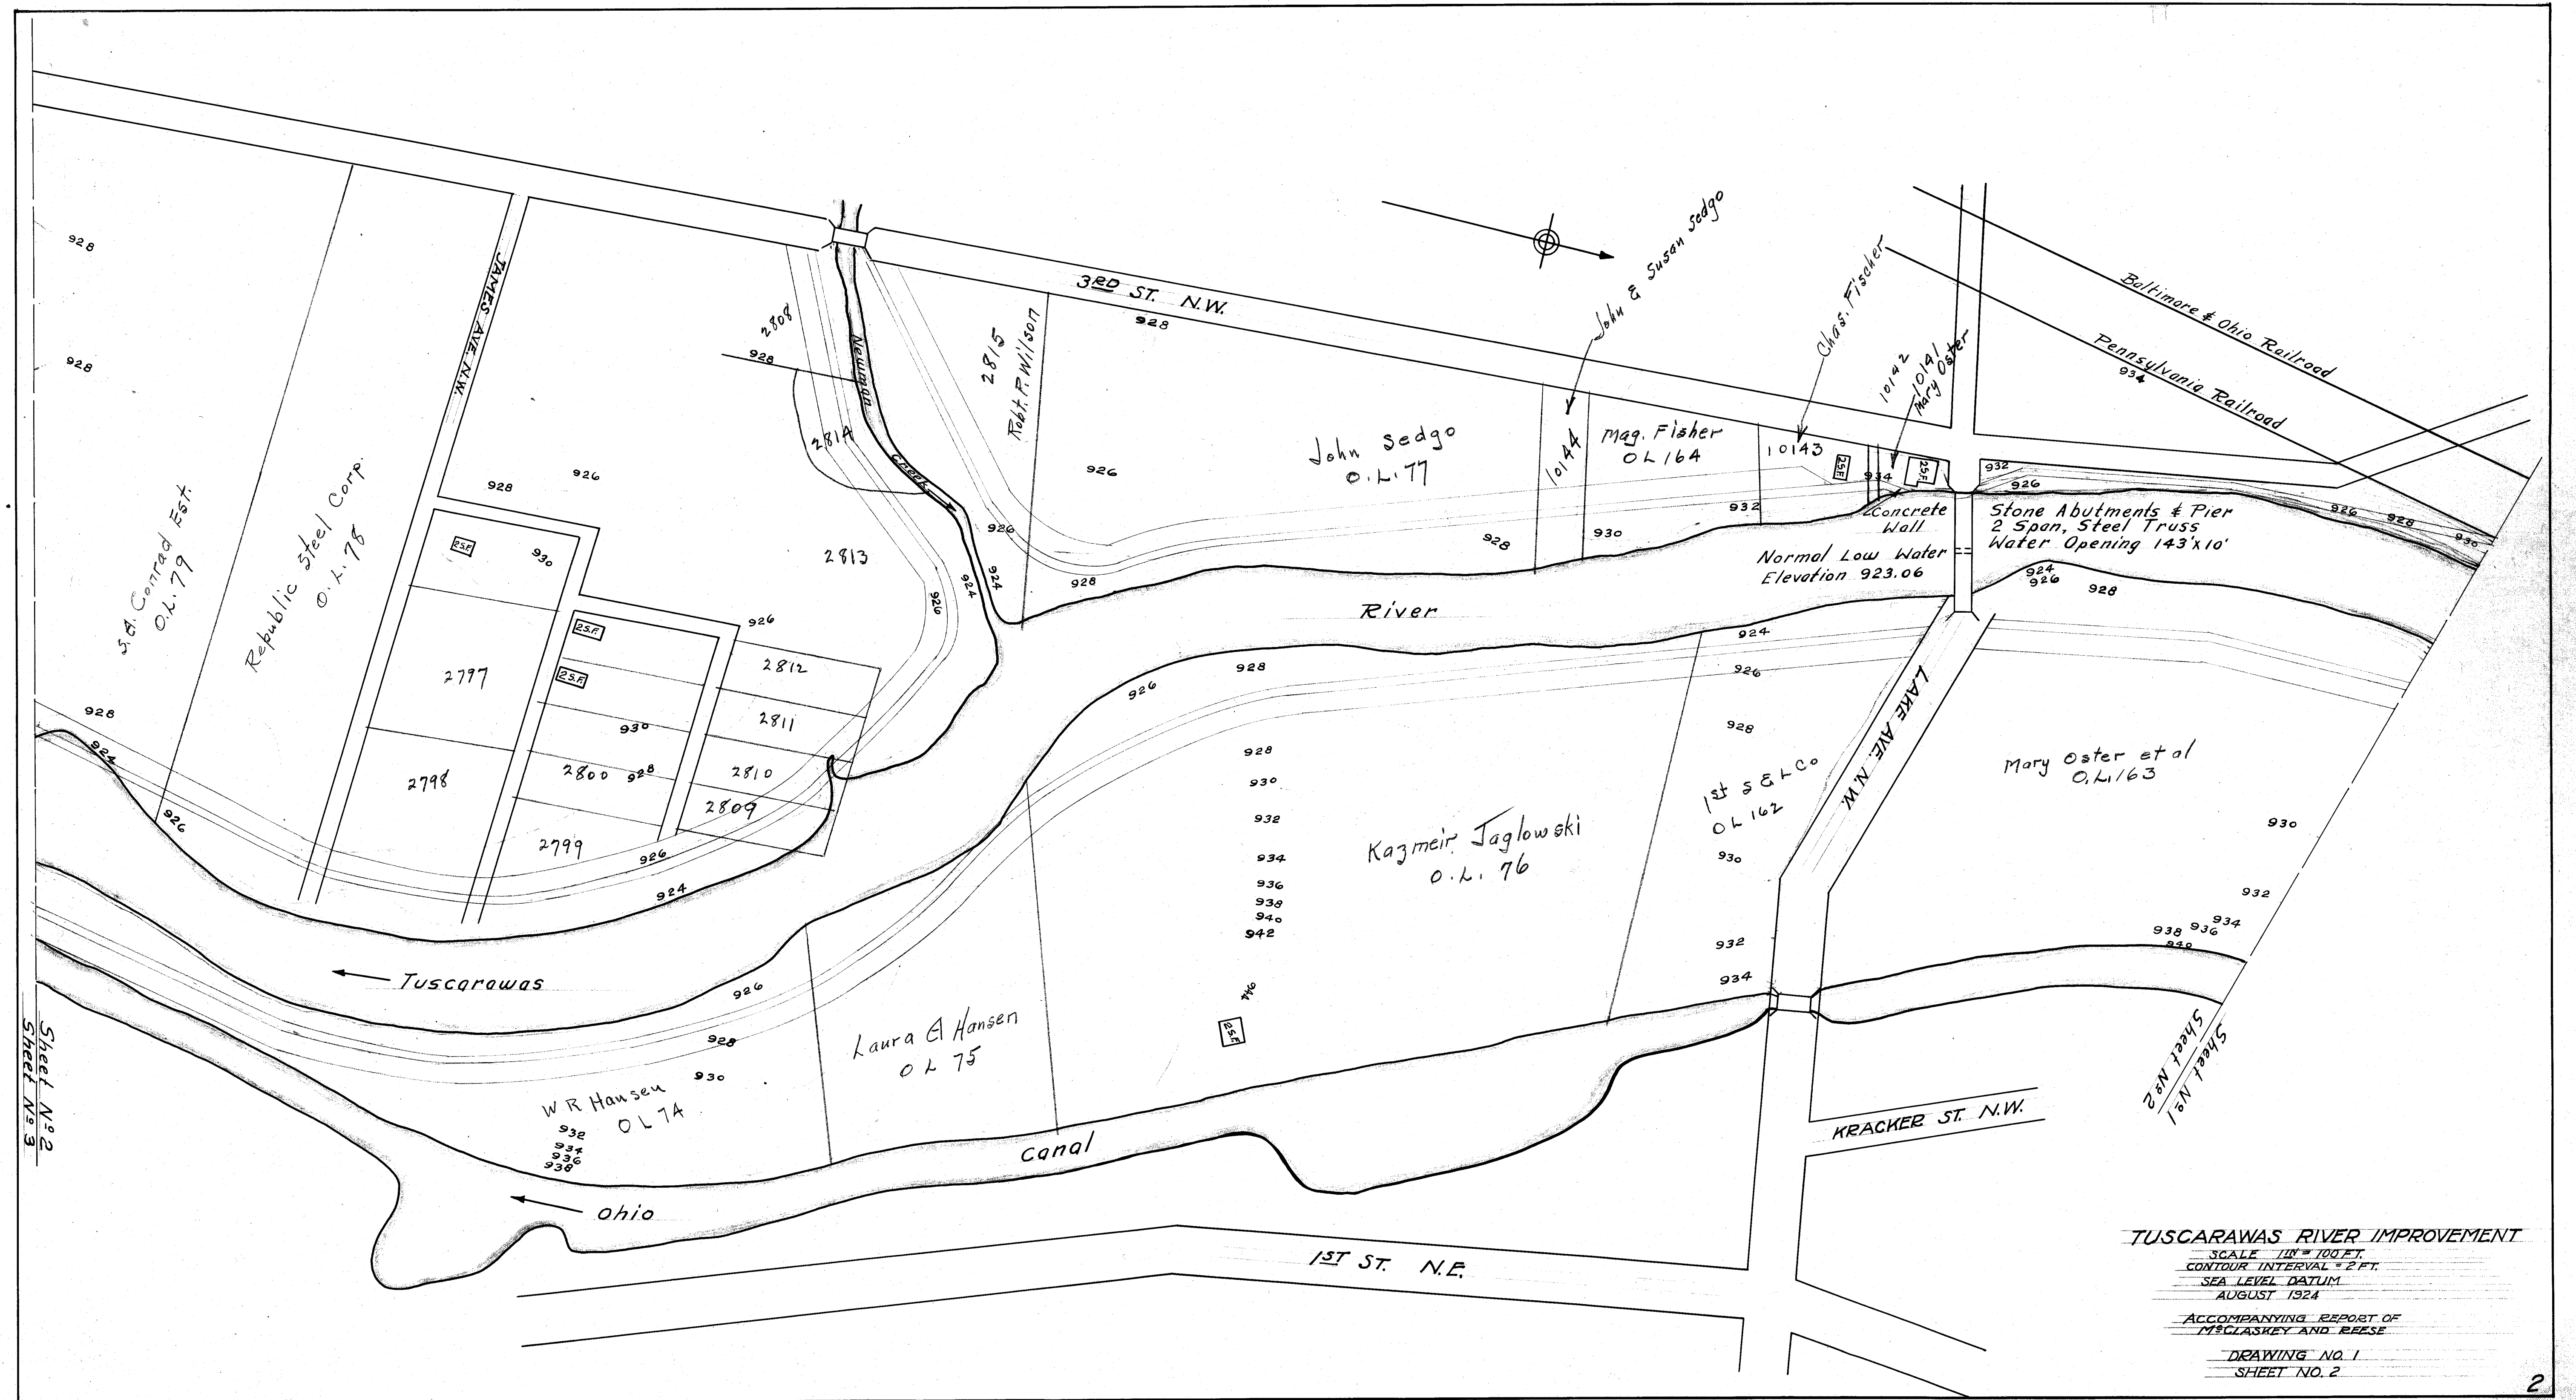



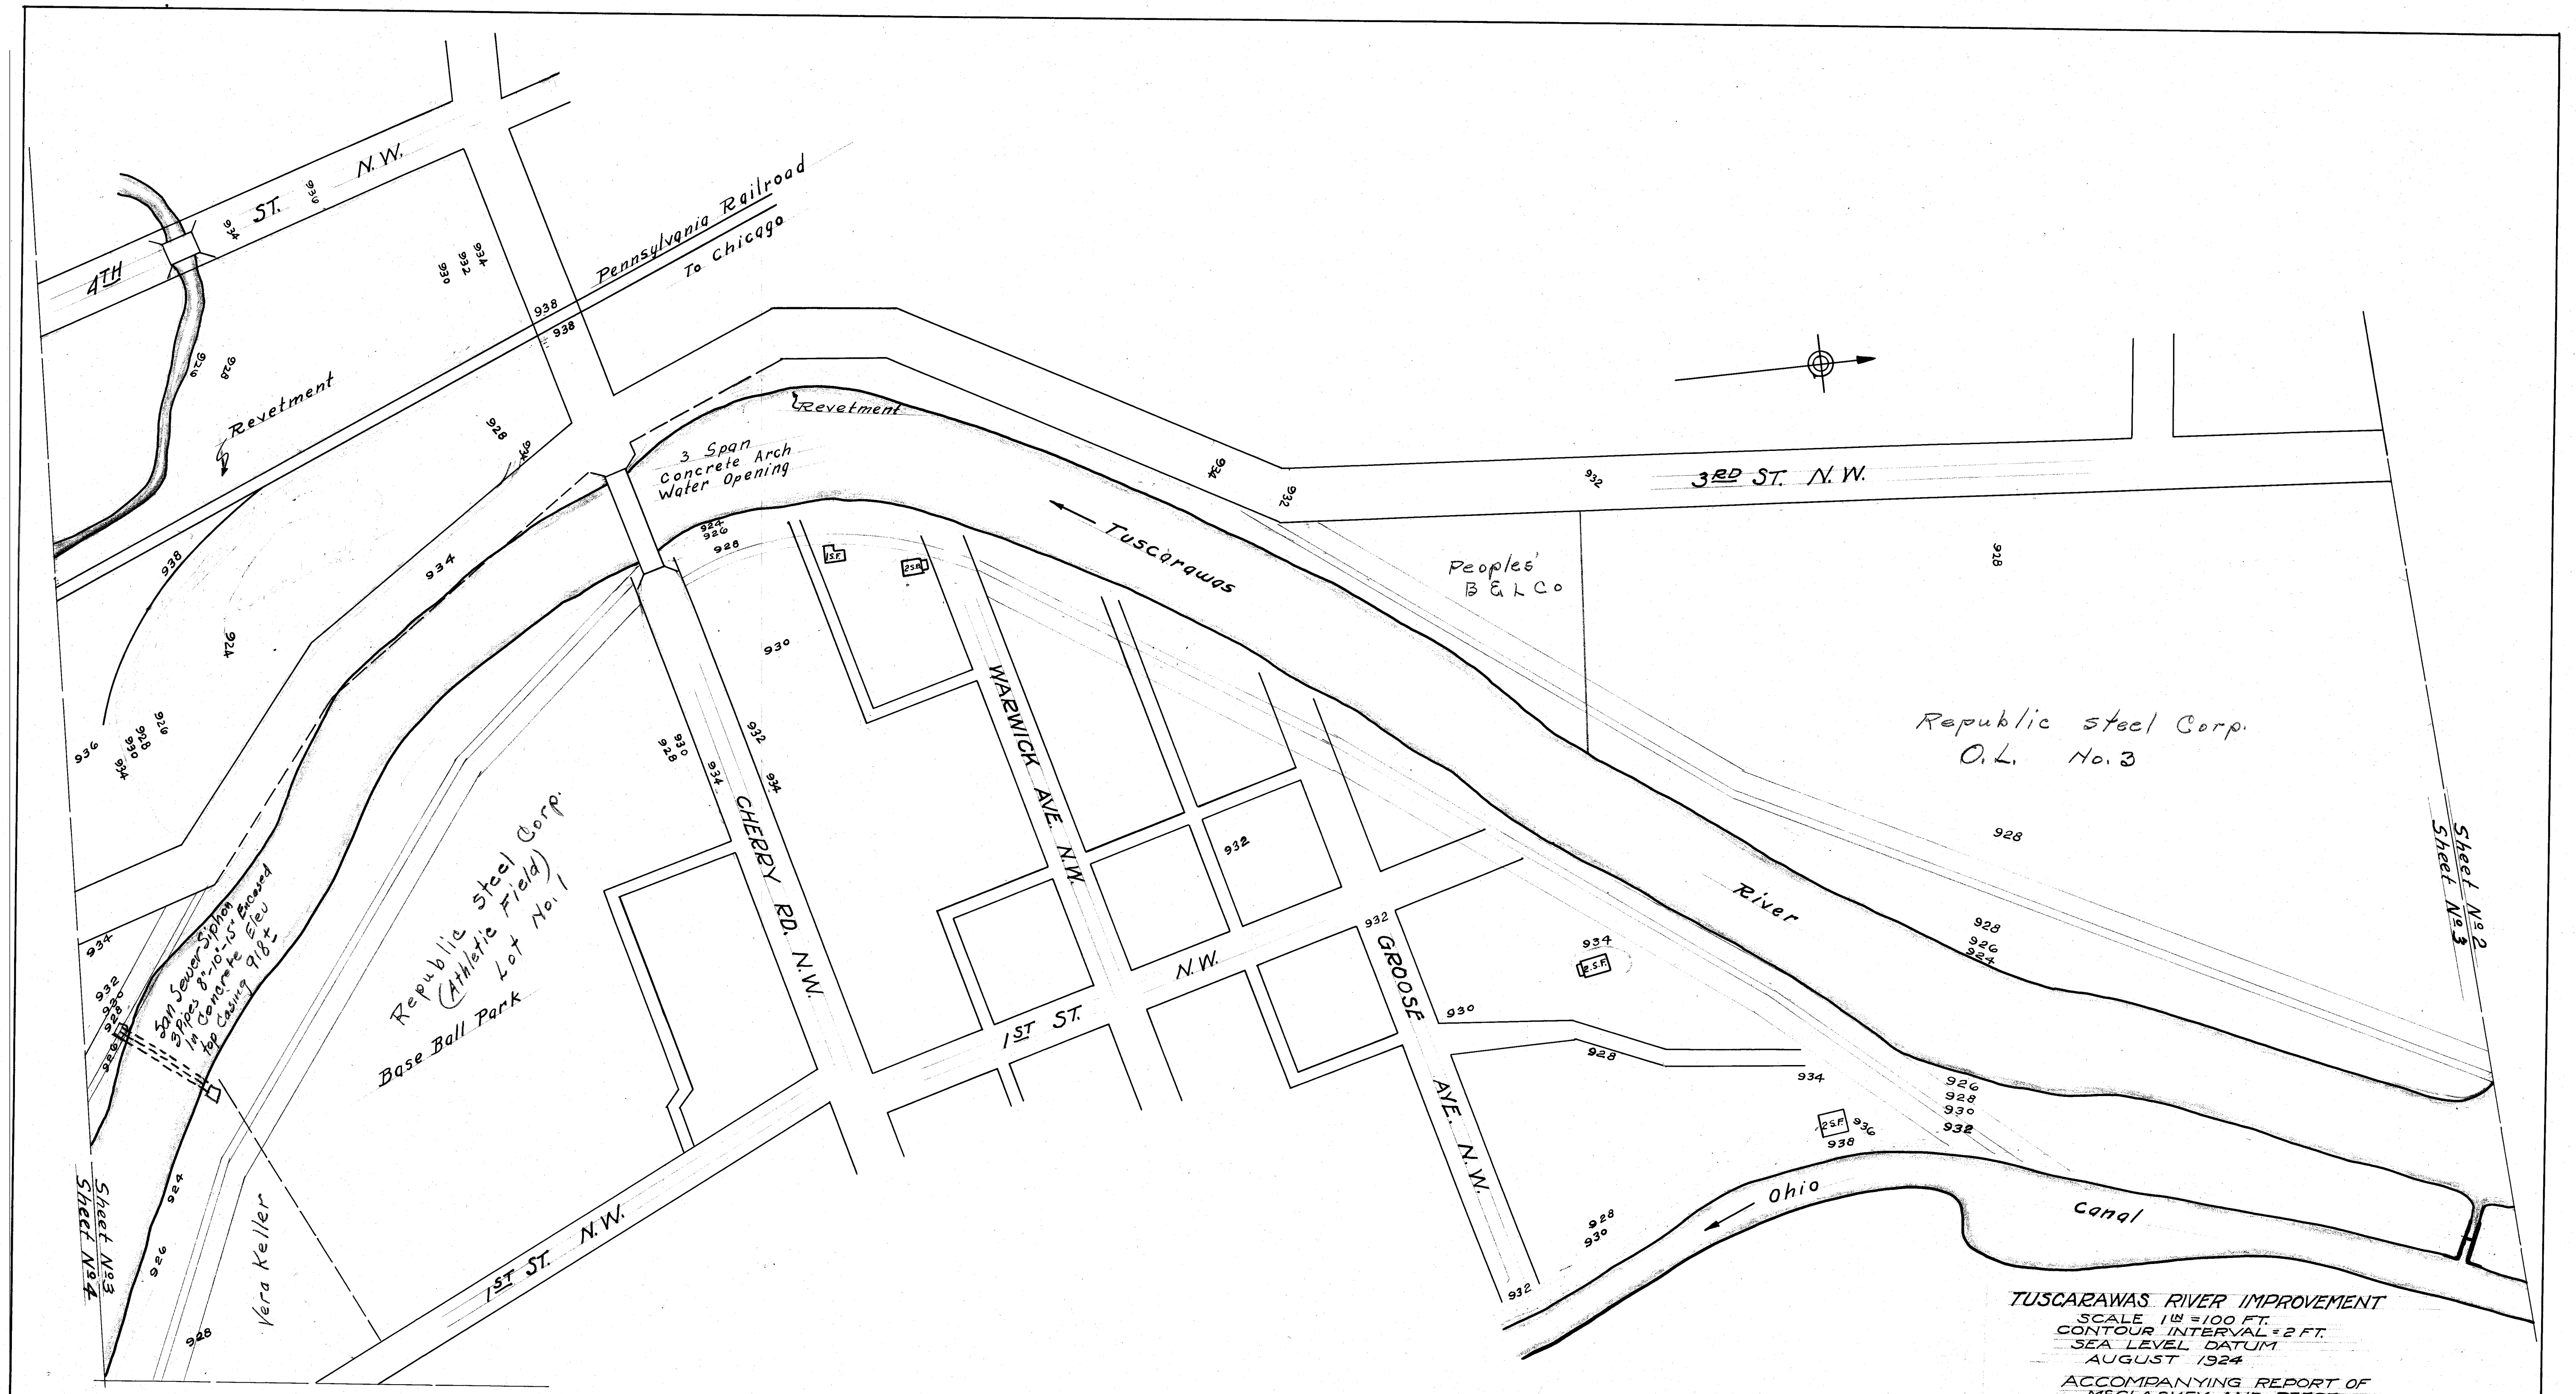

TUSCARAWAS RIVER IMPROVEMENT  
 SCALE 1" = 100 FT.  
 CONTOUR INTERVAL = 2 FT.  
 SEA LEVEL DATUM  
 AUGUST 1924


ACCOMPANYING REPORT OF  
 MCCLASKEY AND REESE  
 DRAWING NO. 1 SHEET NO. 3

Traced from Original by City Eng. Dept., Massillon, O.  
 FILE NO. M-261, ACC. NO. 1227







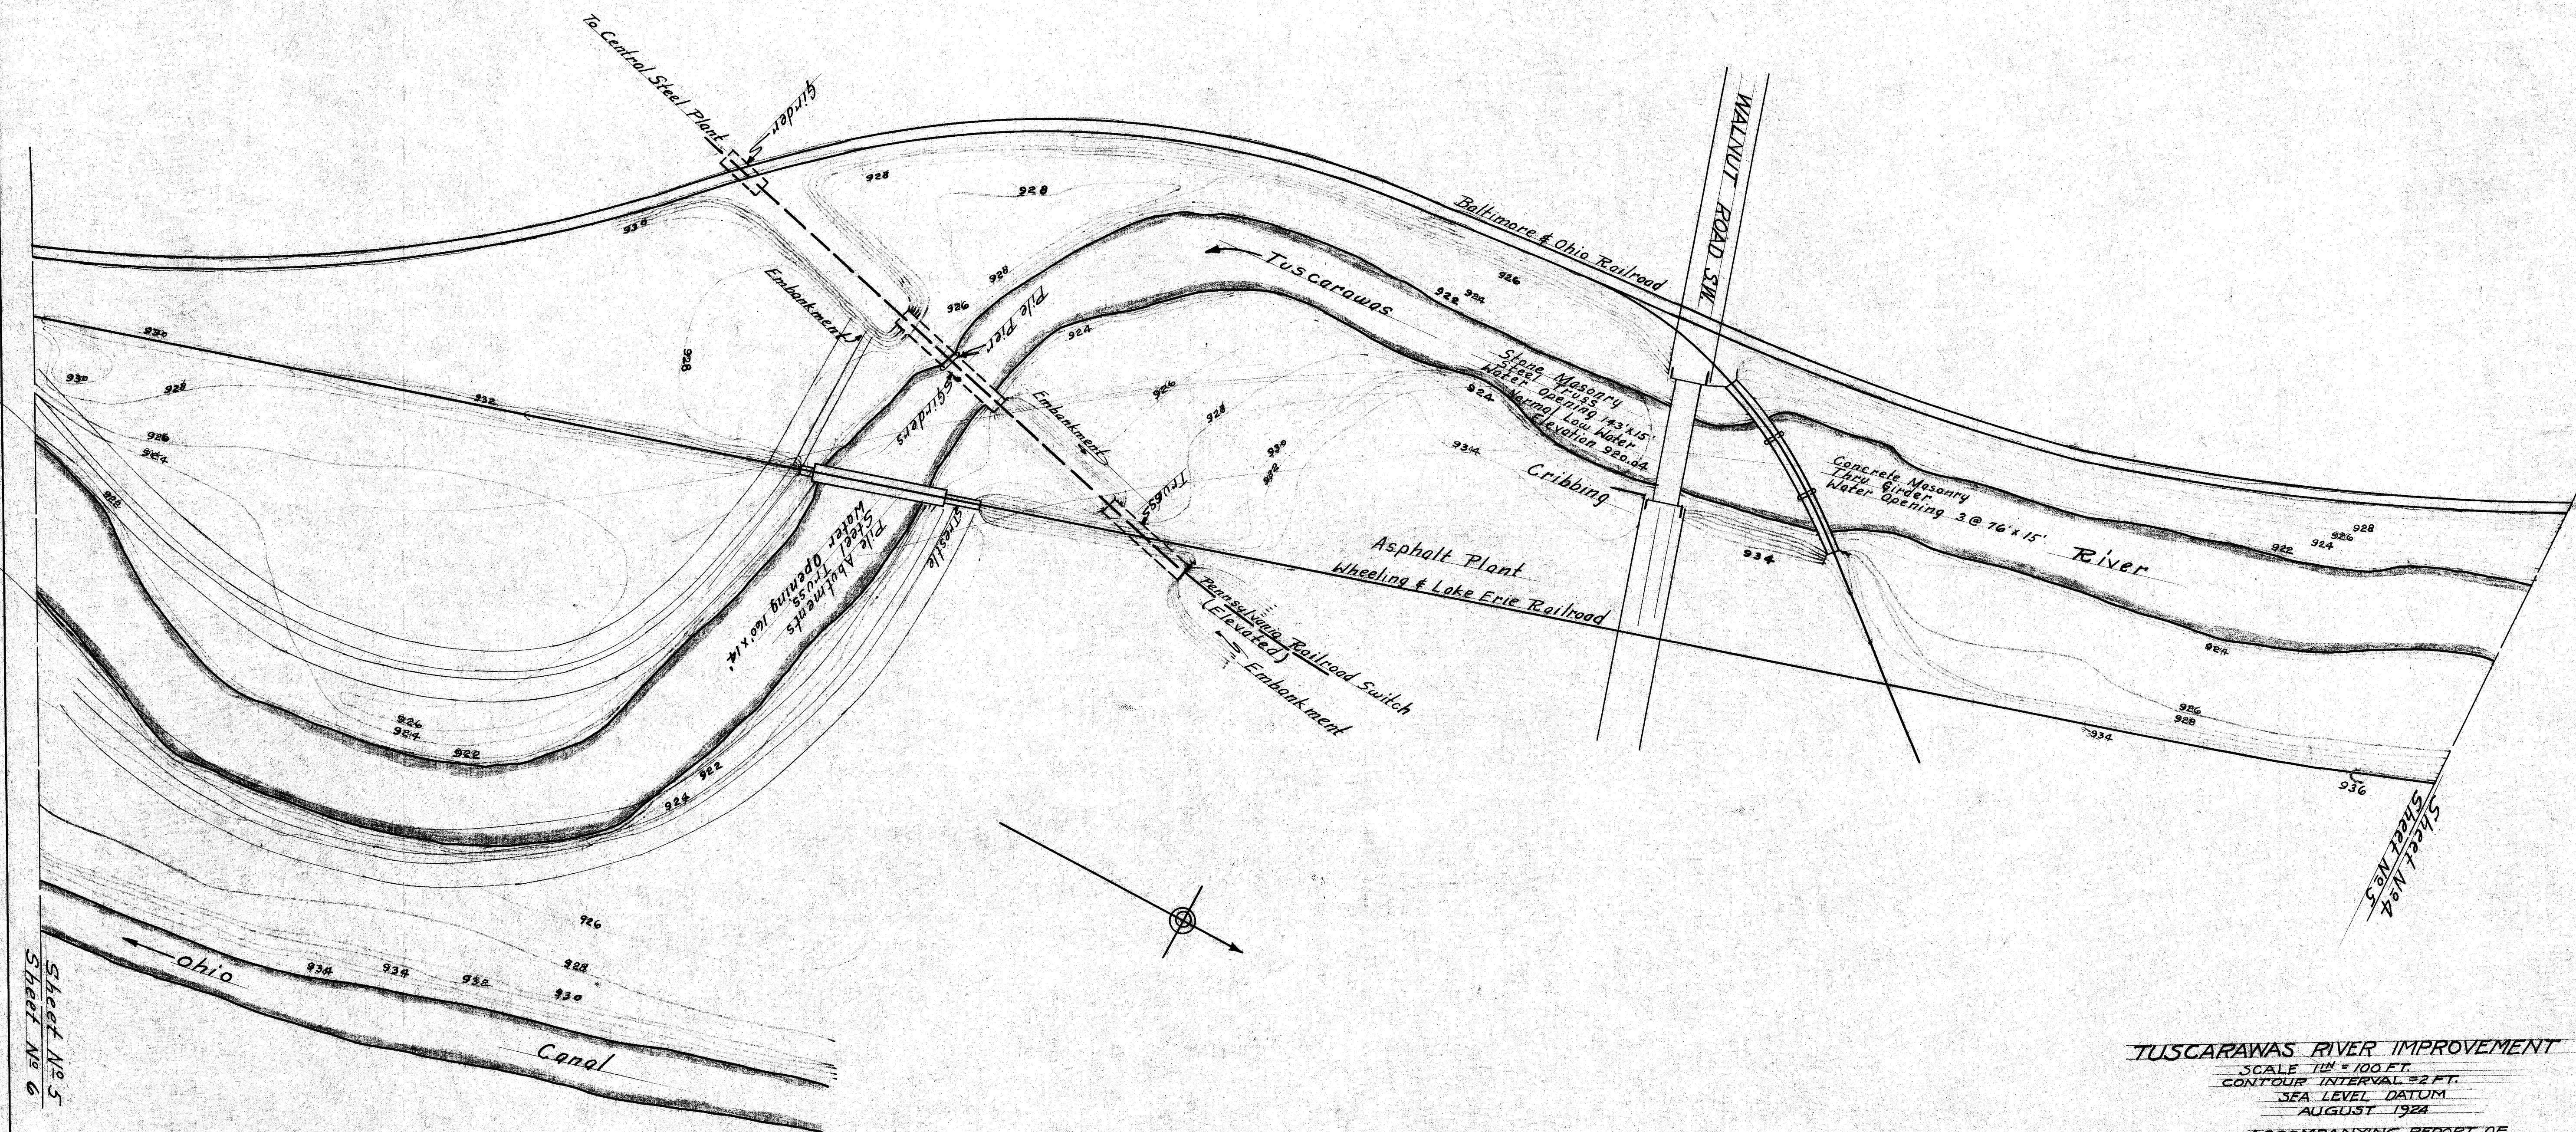


# **TUSCARAWAS RIVER IMPROVEMENT**

SCALE 1" = 100 FT.  
 CONTOUR INTERVAL 2 FT.  
 SEA LEVEL DATUM  
 AUGUST 1924

ACCOMPANYING REPORT OF  
 McCLASKEY AND REESE

DRAWING NO. 1  
 SHEET NO. 5



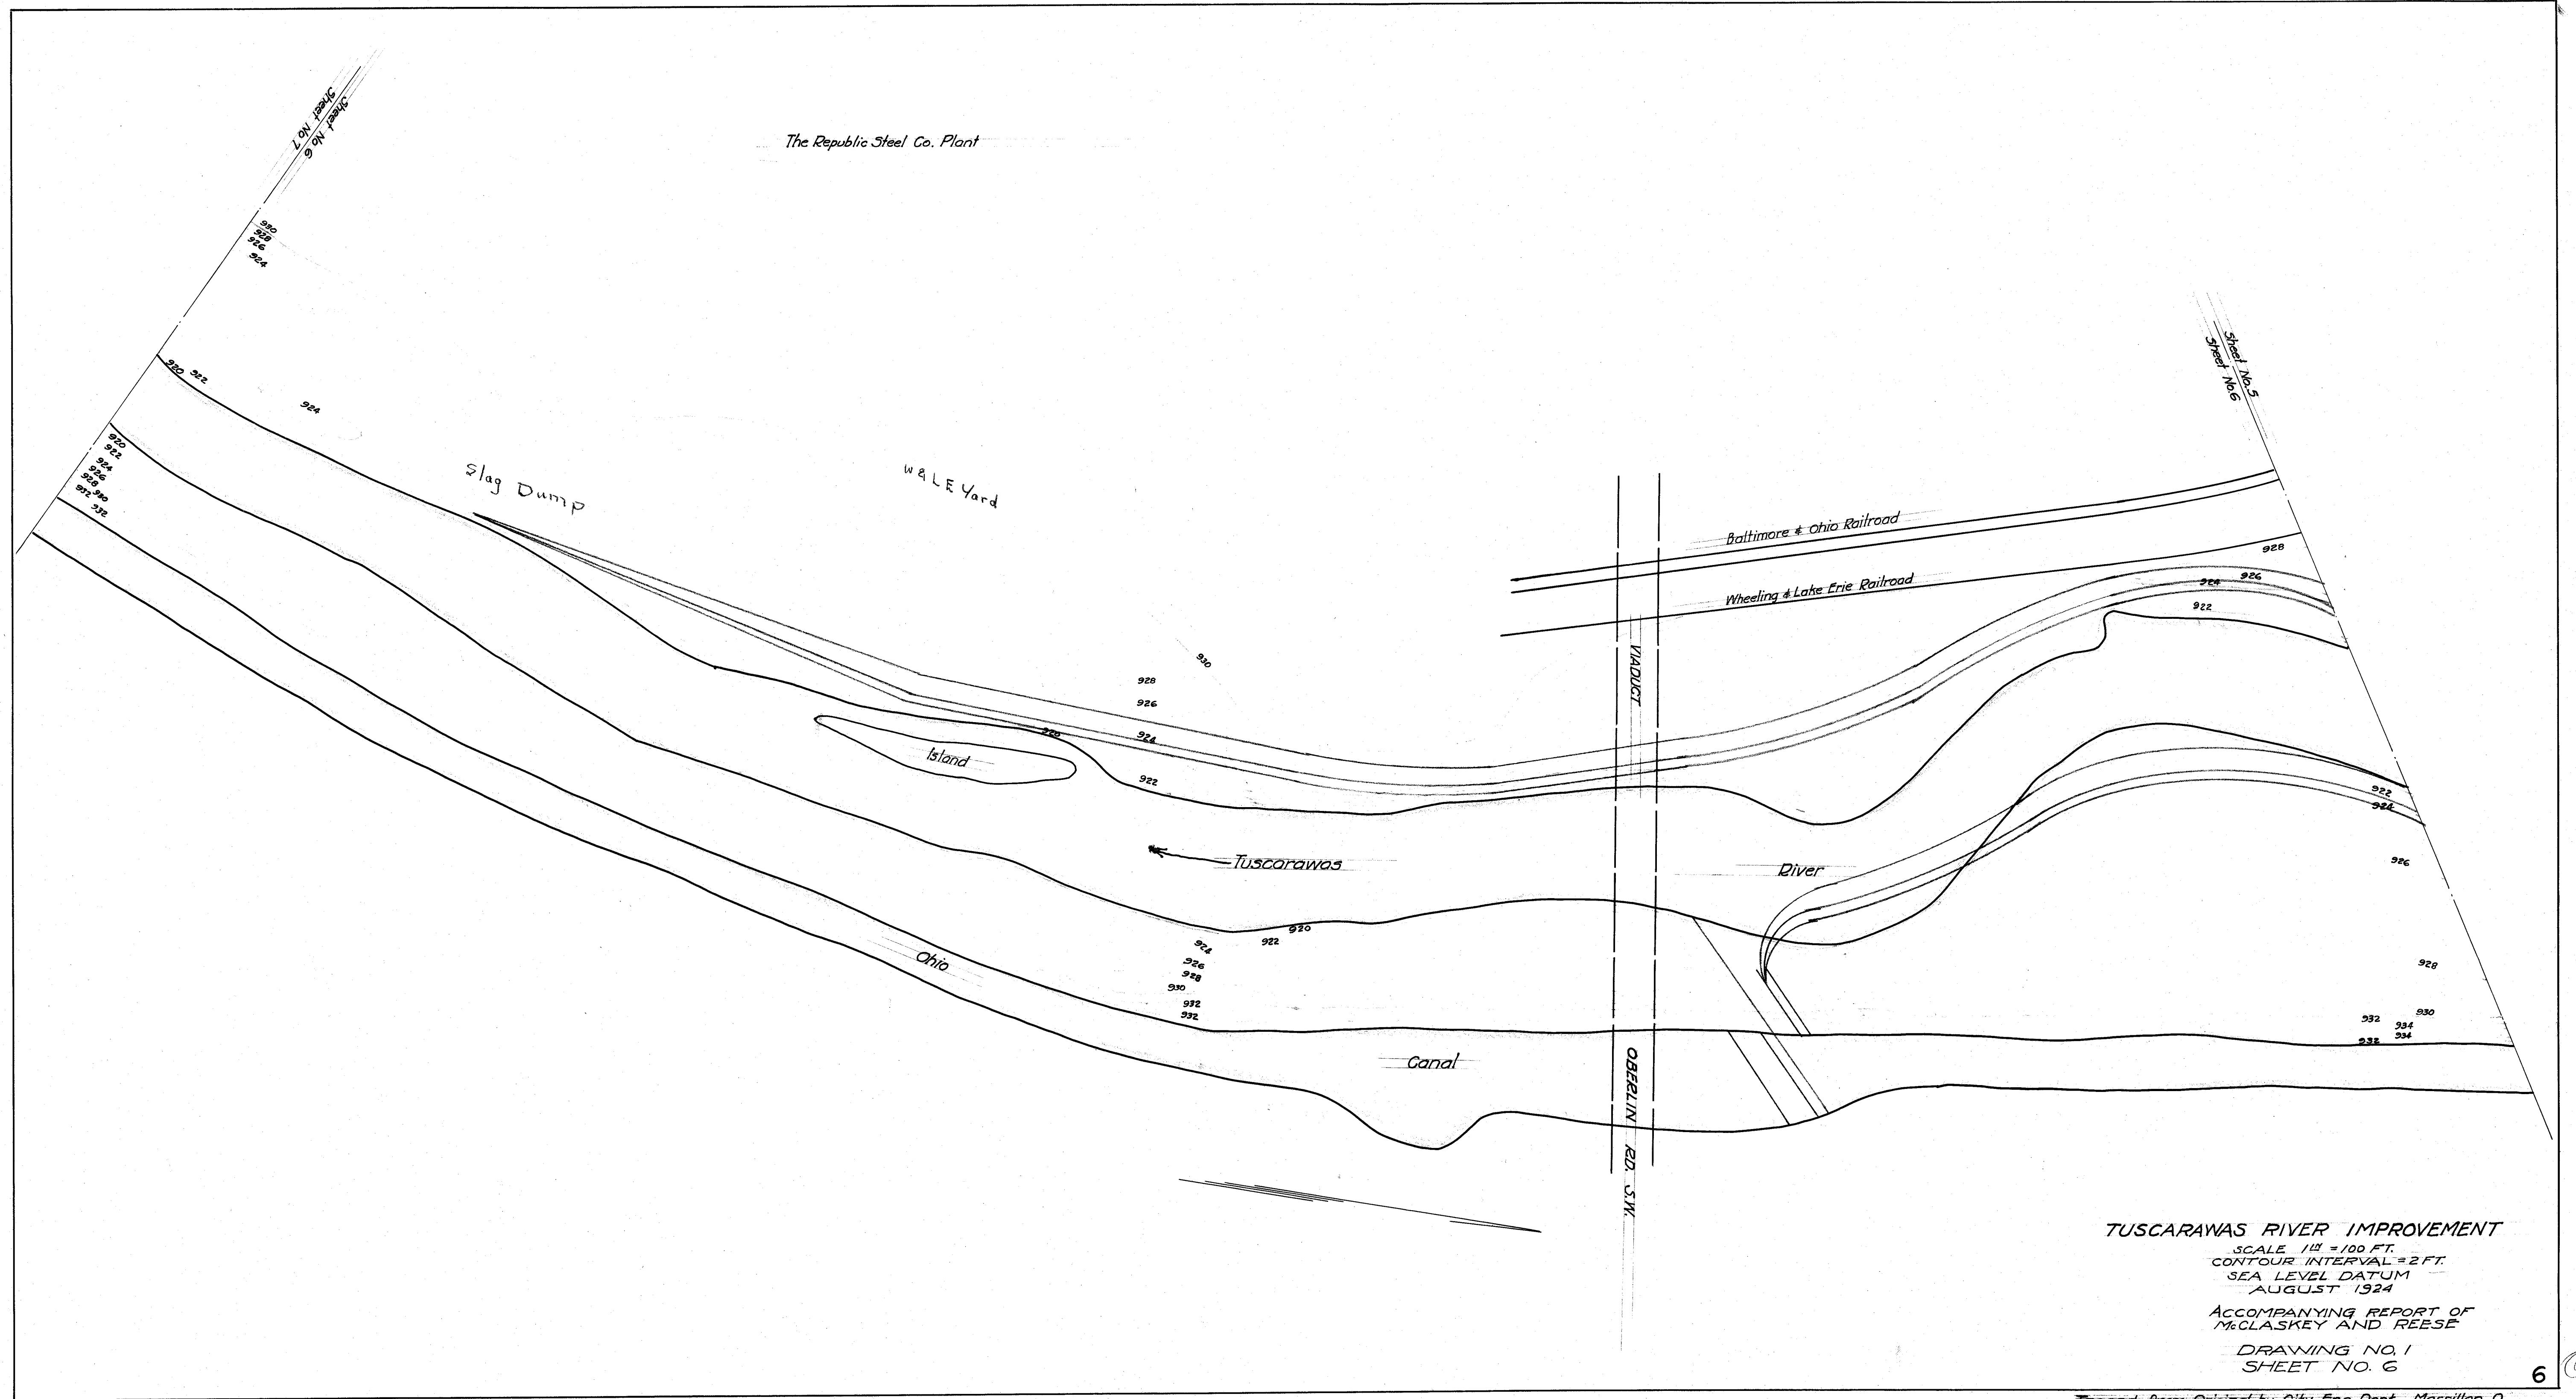

**TUSCARAWAS RIVER IMPROVEMENT**


SCALE 1" = 100 FT.  
CONTOUR INTERVAL = 2 FT.  
SEA LEVEL DATUM  
AUGUST 1924

ACCOMPANYING REPORT OF  
McCLASKEY AND REESE

DRAWING NO. 1  
SHEET NO. 6

Traced from Original by City Eng. Dept., Massillon, O.  
FILE NO M-264 ACC. NO 1230



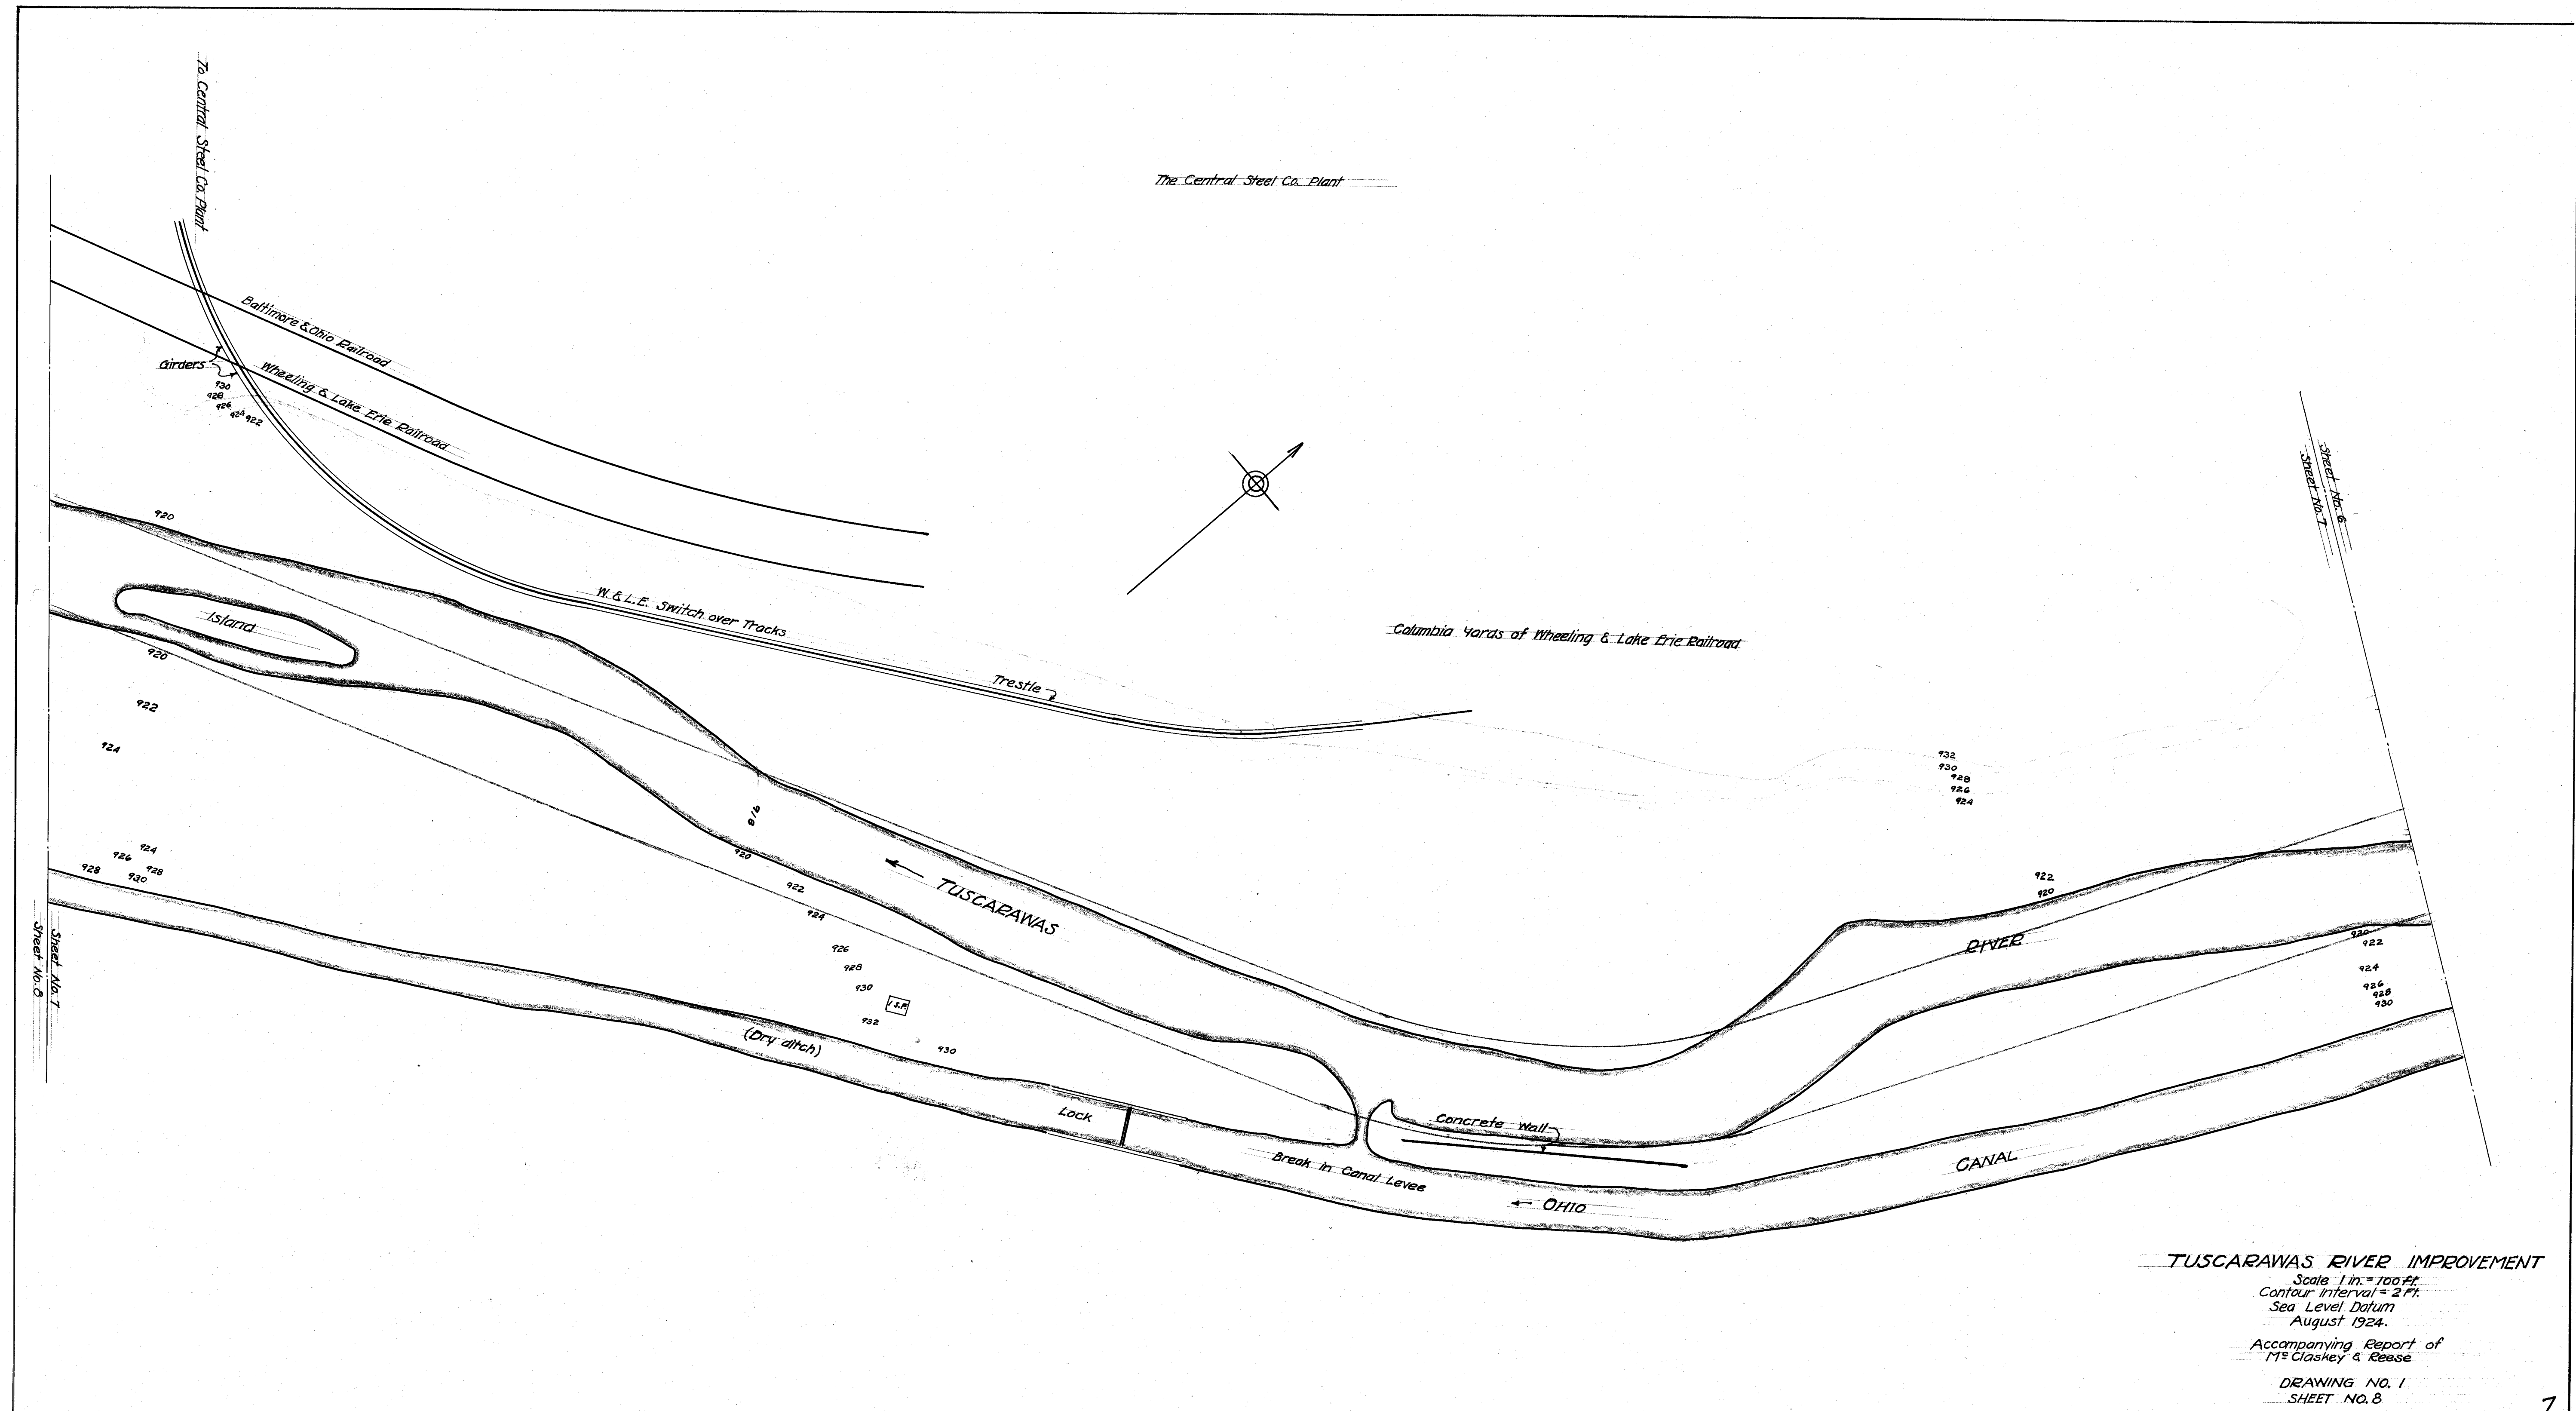


# **TUSCARAWAS RIVER IMPROVEMENT**

Scale 1 in. = 100 ft.  
 Contour Interval = 2 Ft.  
 Sea Level Datum  
 August 1924.

Accompanying Report of  
 Mr. Claskey & Reese

DRAWING NO. 1  
 SHEET NO. 8



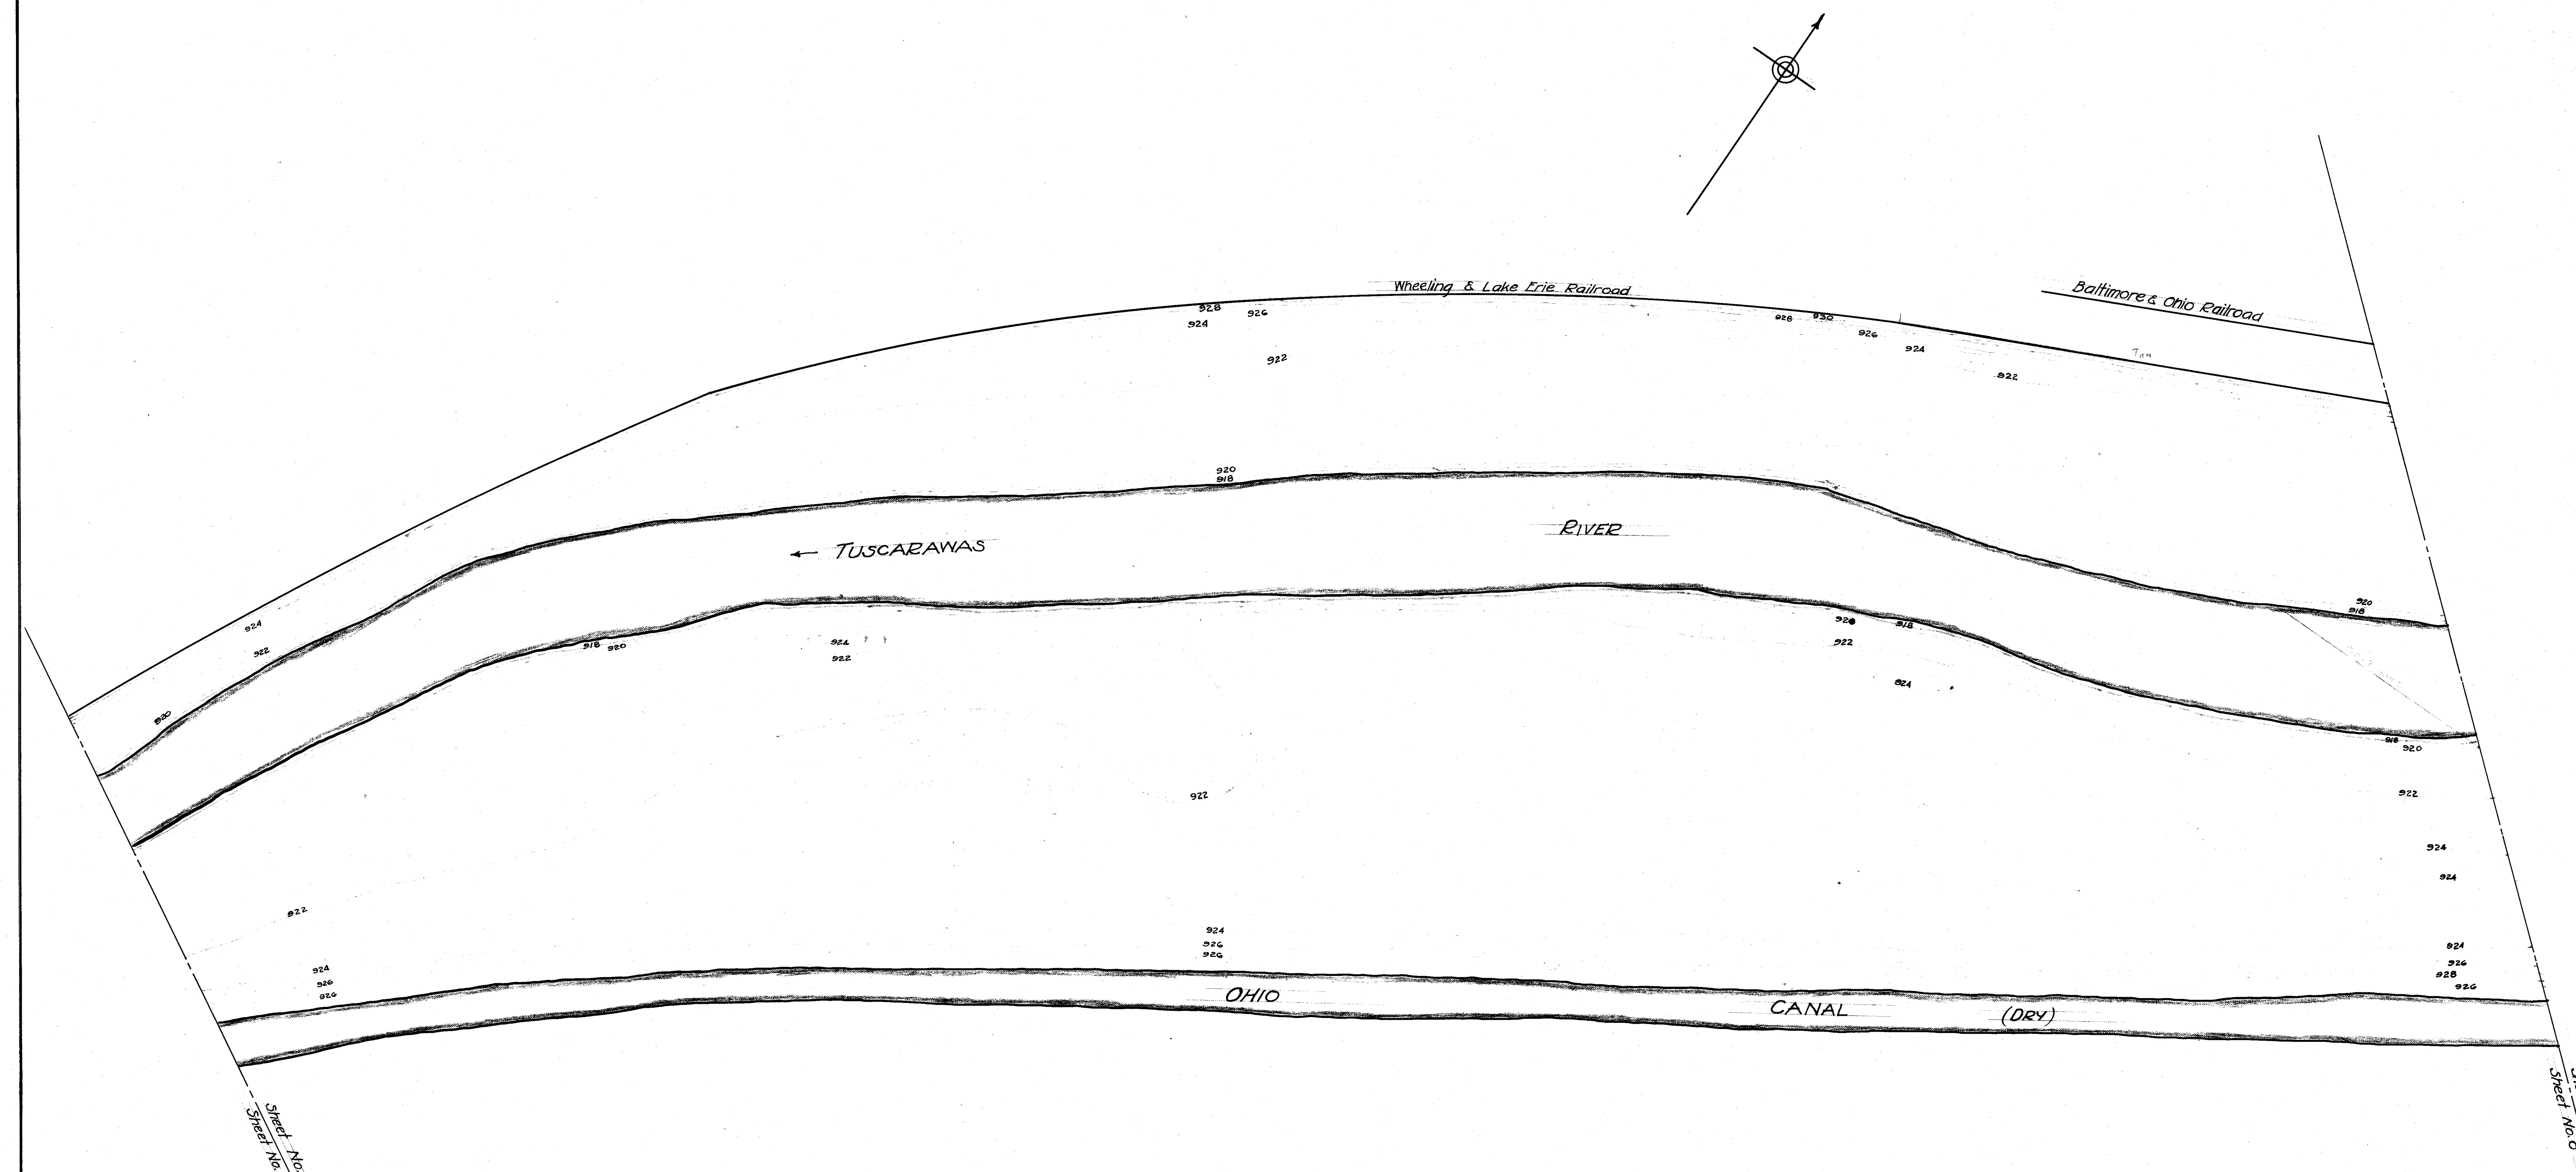


**TUSCARAWAS RIVER IMPROVEMENT**

SCALE 1" = 100 FT.  
CONTOUR INTERVAL = 2 FT.  
SEA LEVEL DATUM  
AUGUST 1924

ACCOMPANYING REPORT OF  
M<sup>rs</sup> CLASKEY AND REESE

DRAWING NO. 1  
SHEET NO. 8



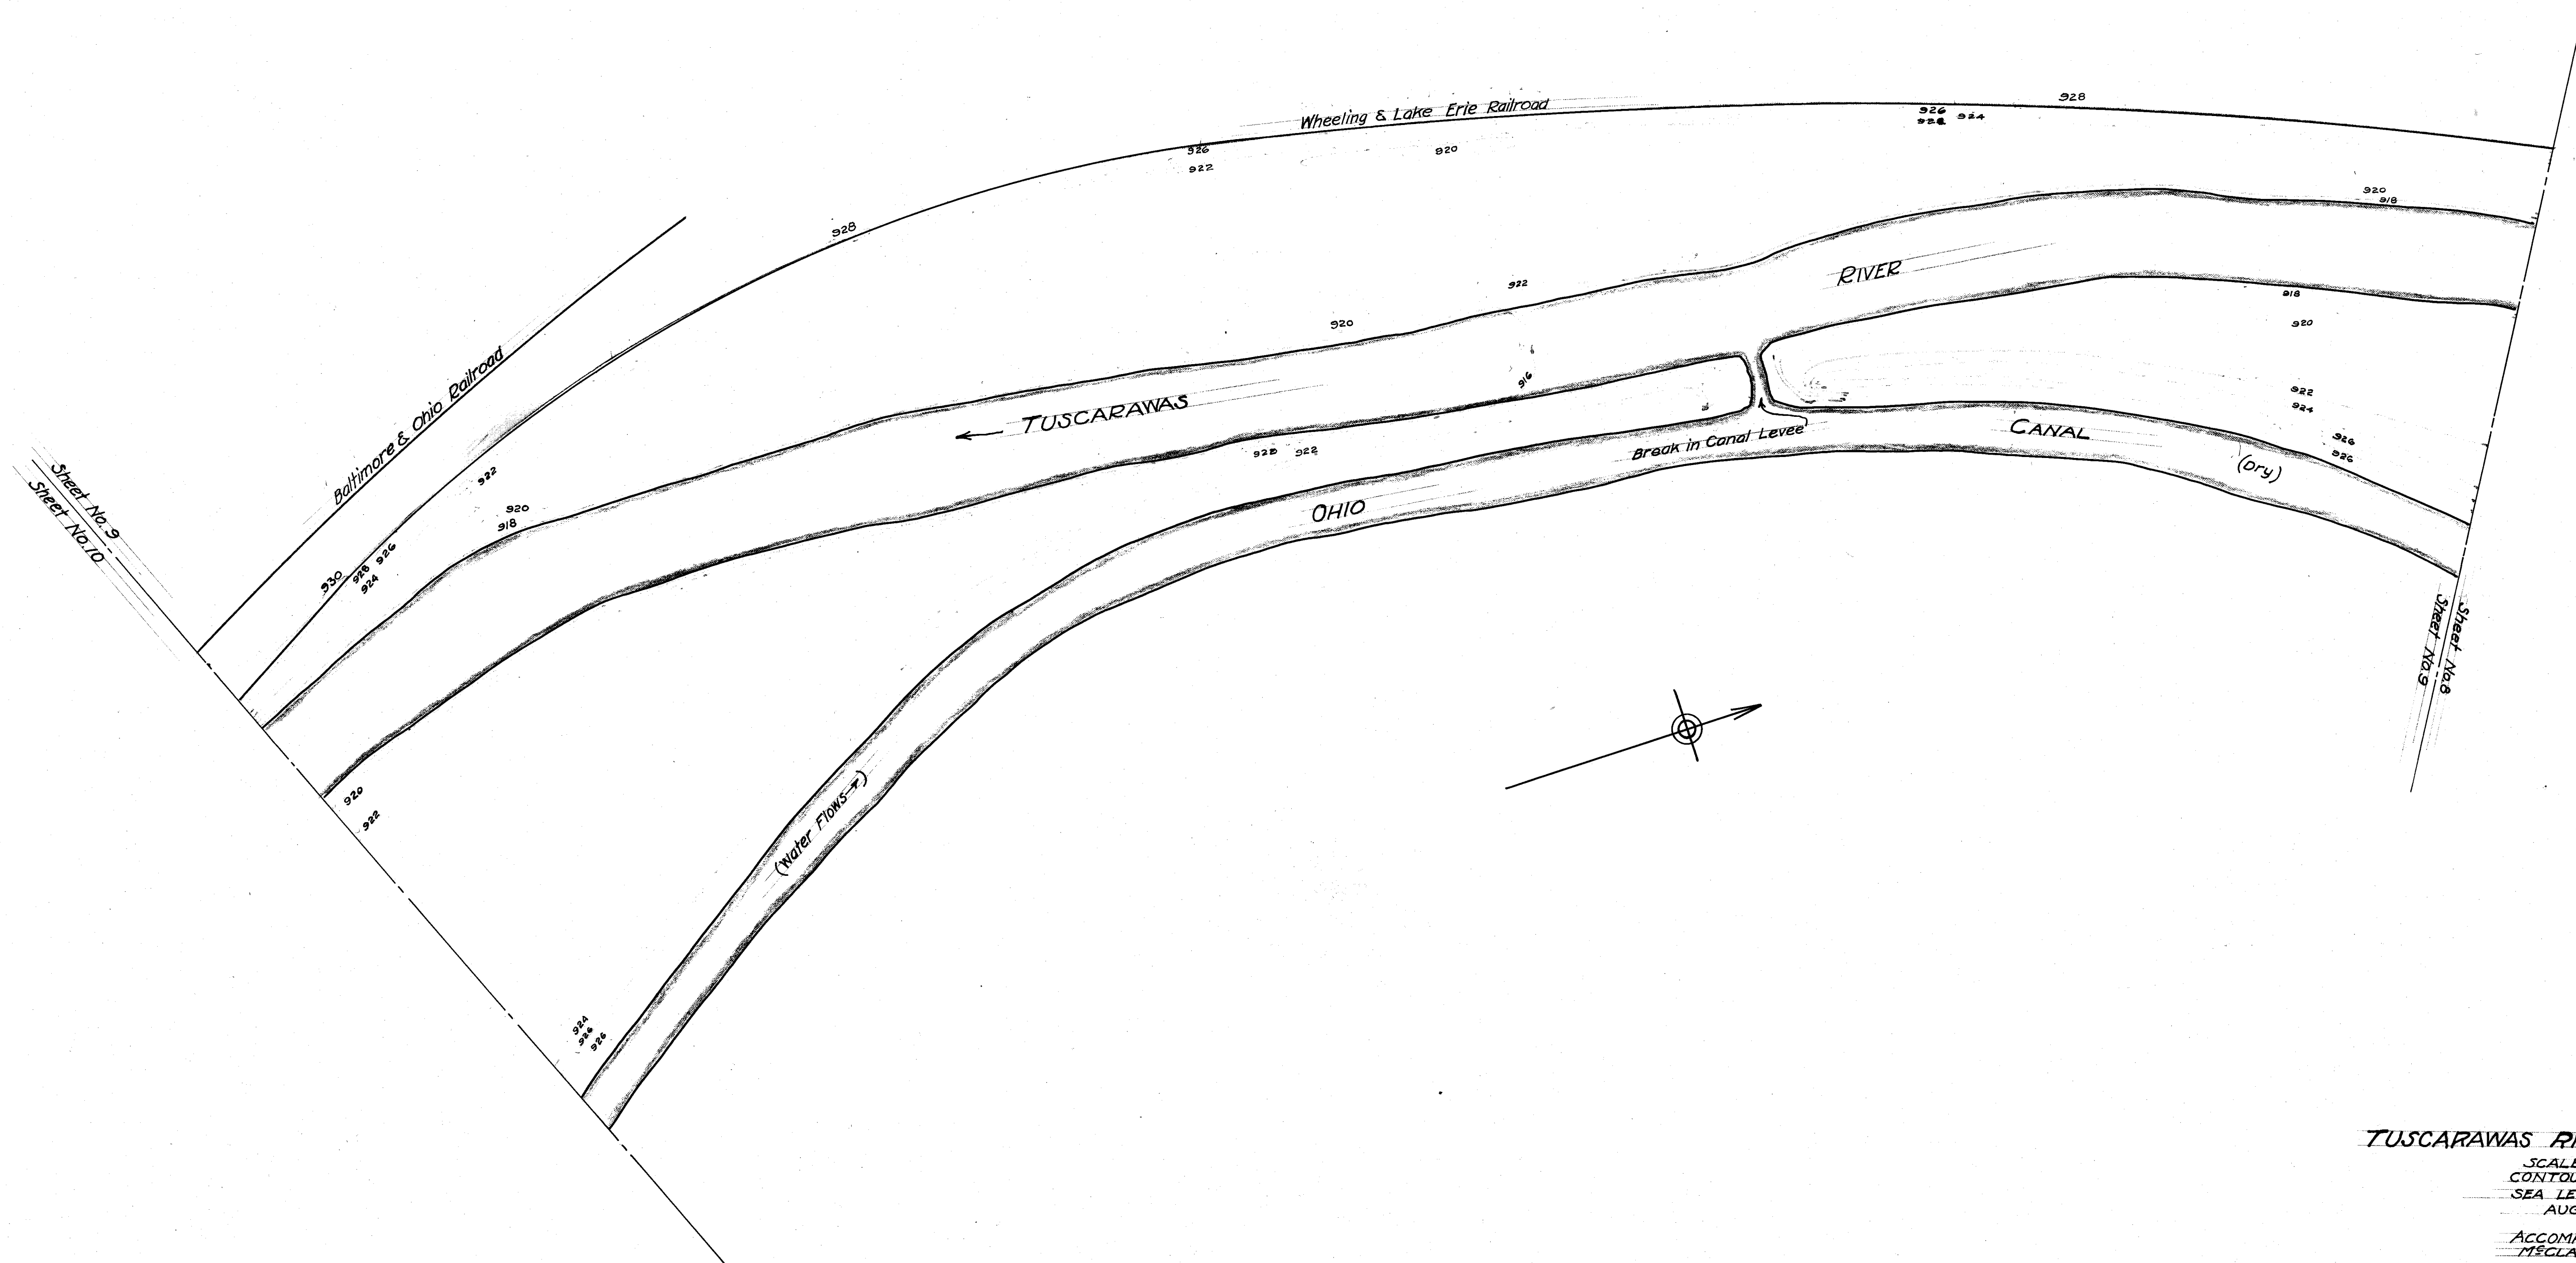

**TUSCARAWAS RIVER IMPROVEMENT**


SCALE 1" = 100 FT.  
CONTOUR INTERVAL = 2 FT.  
SEA LEVEL DATUM  
AUGUST 1924

ACCOMPANYING REPORT OF  
MCLASKEY AND REESE

DRAWING NO. 1  
SHEET NO. 9

Traced from Original by City Eng. Dept. Massillon, O.  
FILE NO M-264 ACC. NO 1233



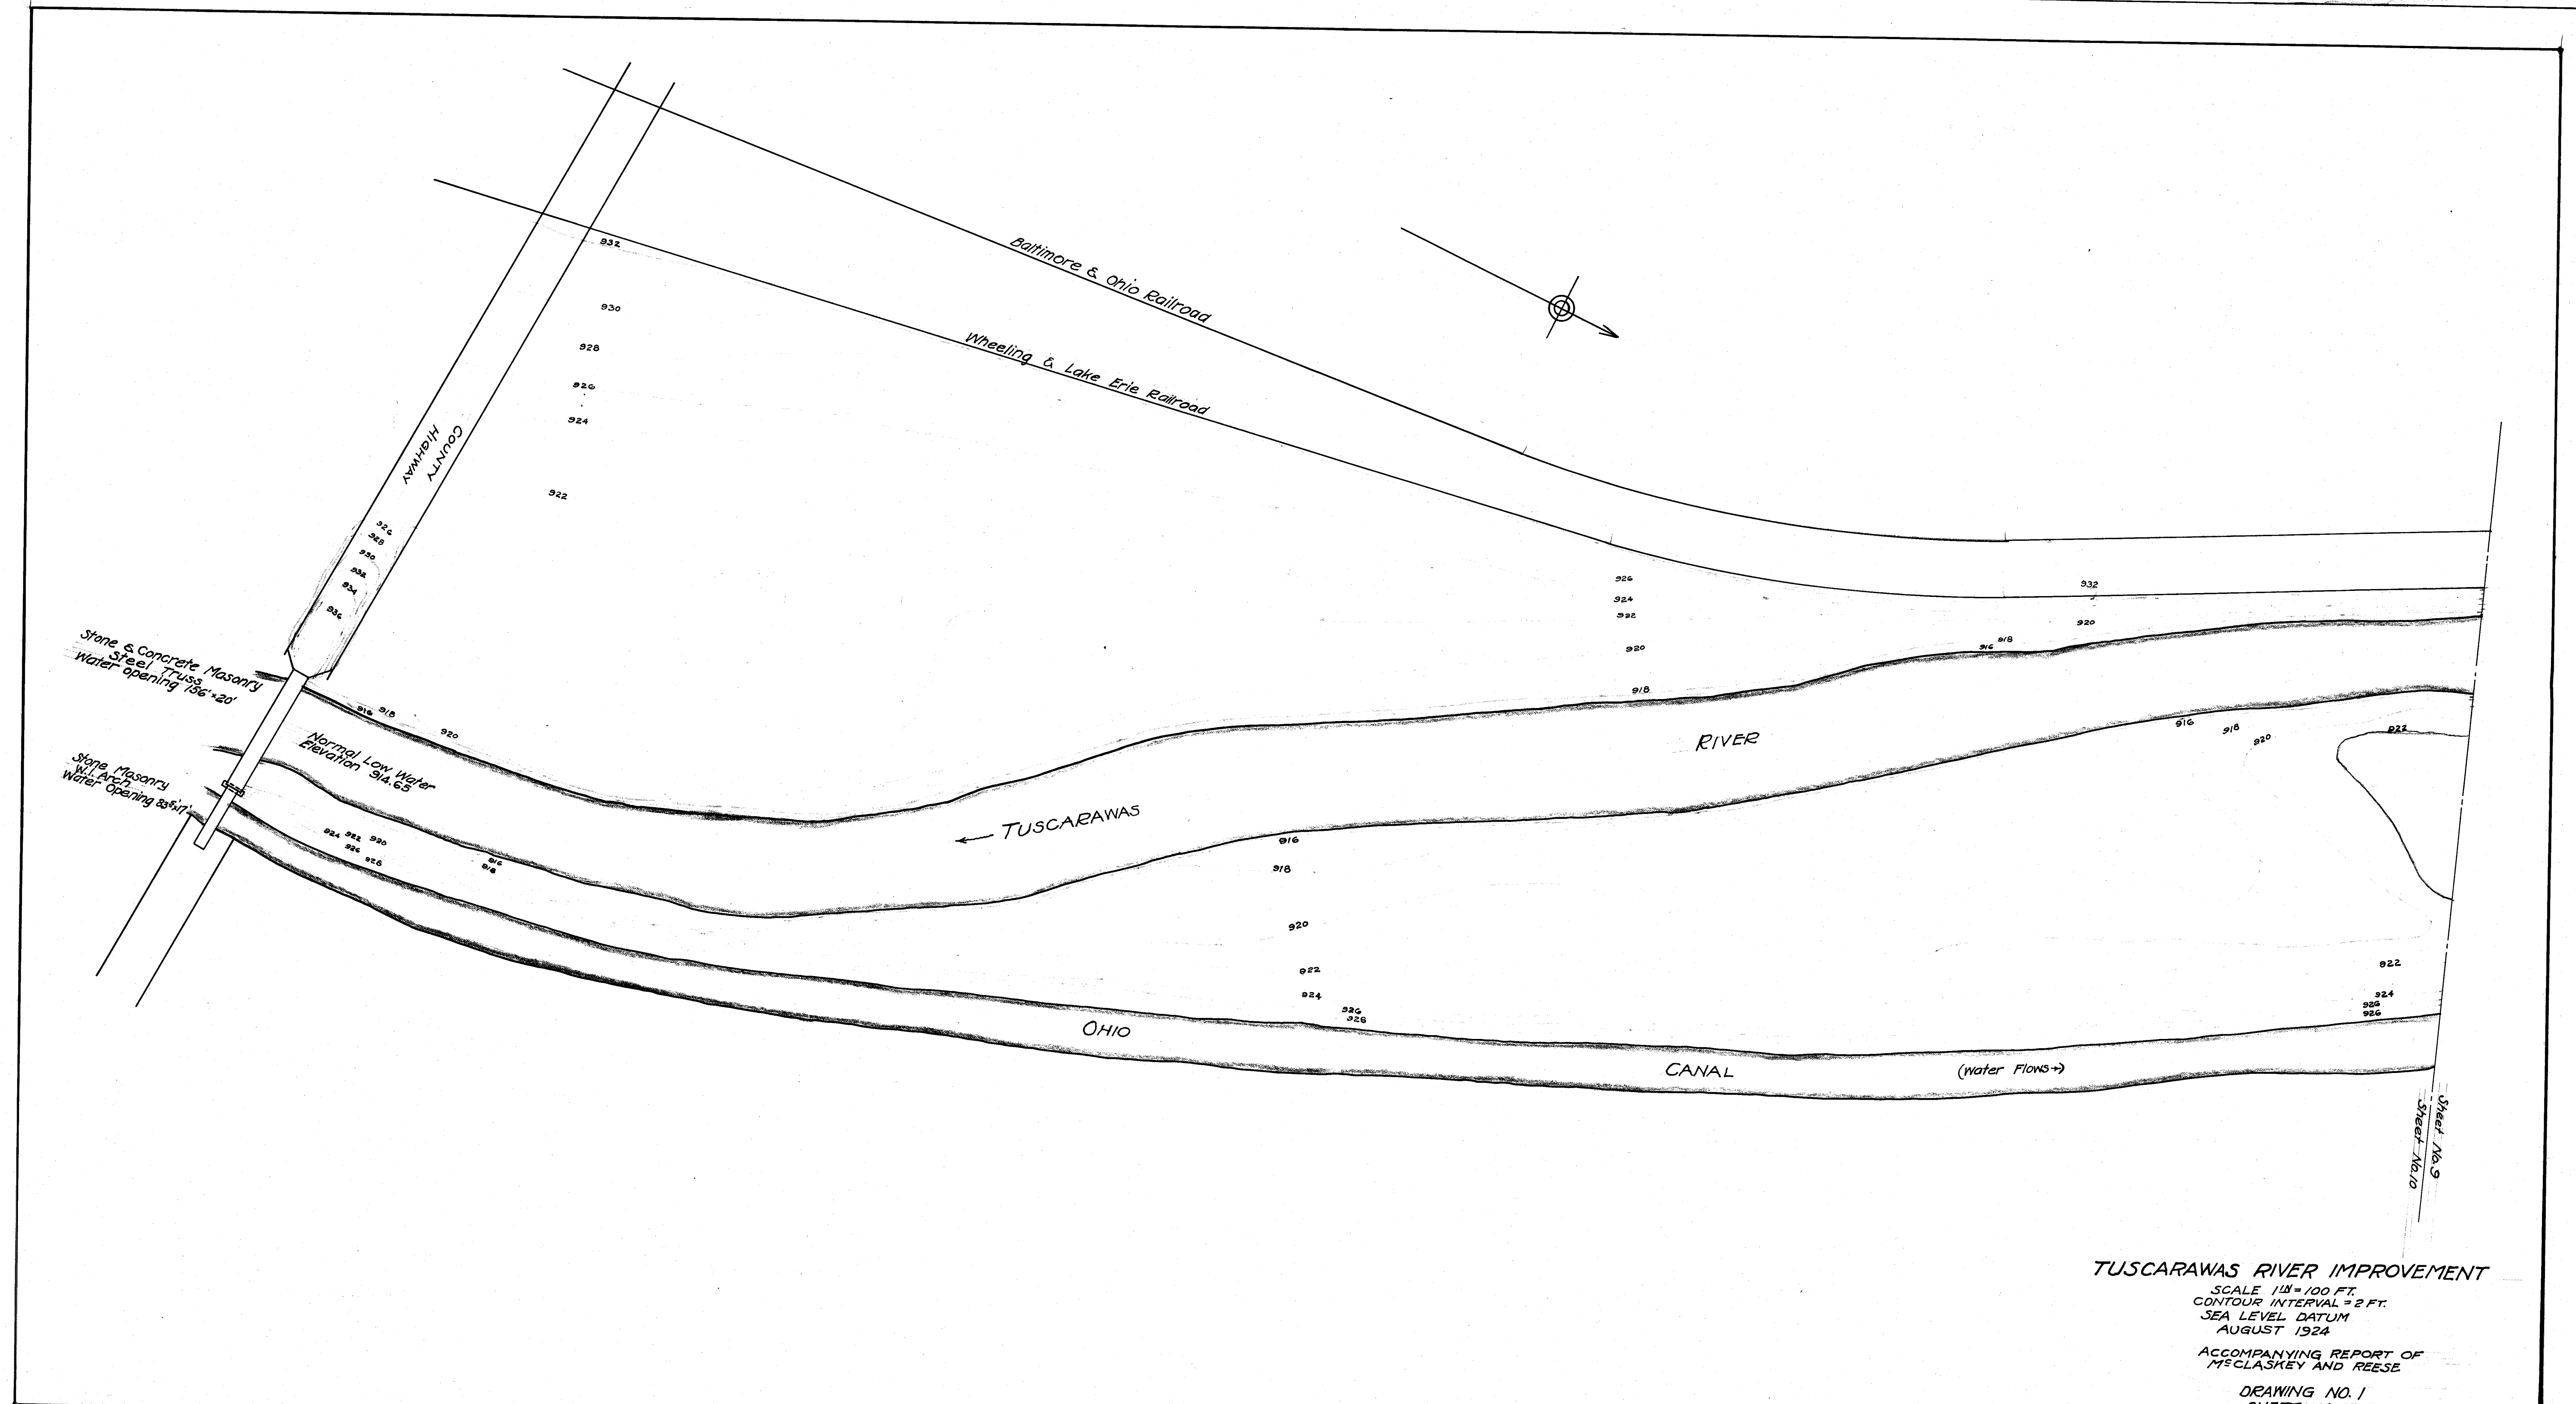

**TUSCARAWAS RIVER IMPROVEMENT**

SCALE 1 IN = 100 FT.  
CONTOUR INTERVAL = 2 FT.  
SEA LEVEL DATUM  
AUGUST 1924

ACCOMPANYING REPORT OF  
MCCLASKEY AND REESE

DRAWING NO. 1  
SHEET NO. 10