


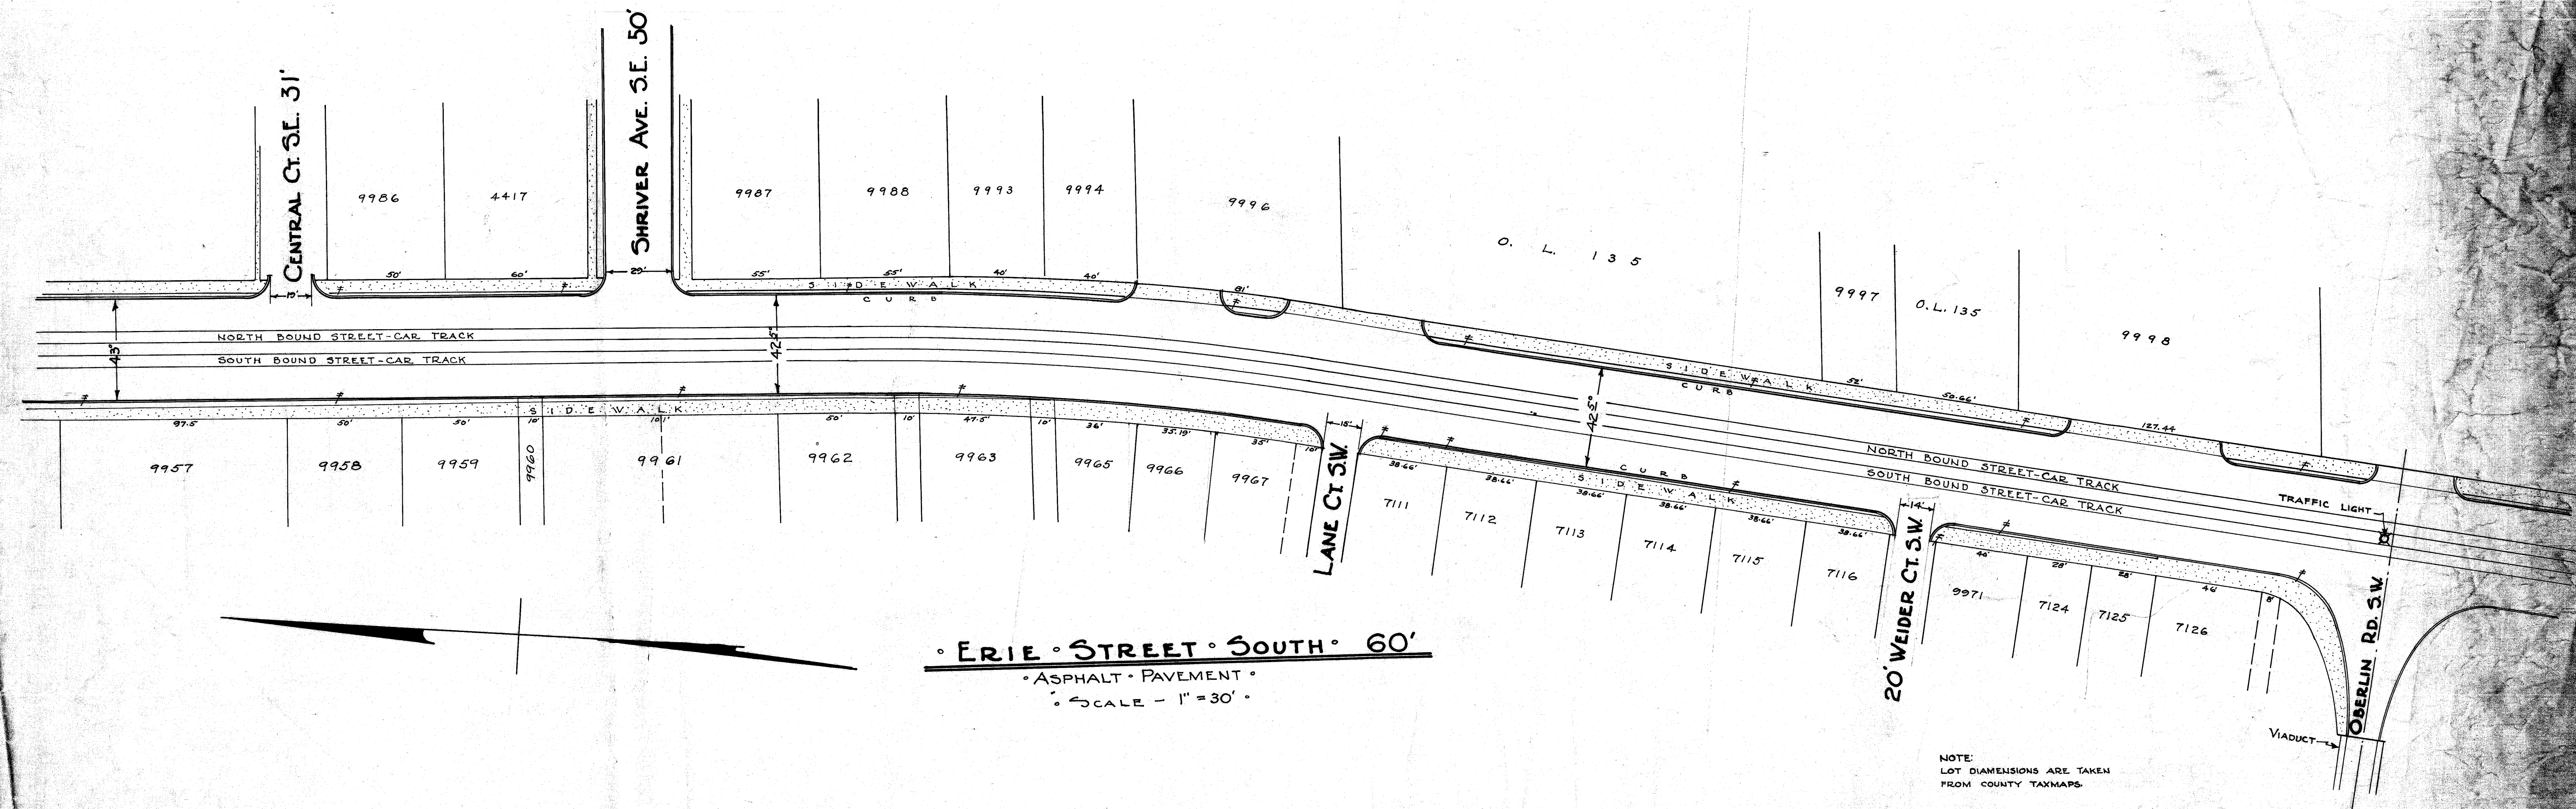

CITY OF MASSILLON, OHIO			
ERIE STREET 50'			
FROM			
OBERLIN RD. SW. TO 1000 NORTH			
APPROVED	DEPT. OF PUBLIC SERVICE		
	DIVISION OF ENGINEERING		
Ch. By	SCALE - 1" = 30'	DEC. 10, 1935	NO. 100 - P. 202
Drg. By			