


DATE	
BY	
CHECKED	
NO.	
PLAN	
NOTE BOOK	
ALIGNED CHECKED	
PT. OF WAY CHECKED	

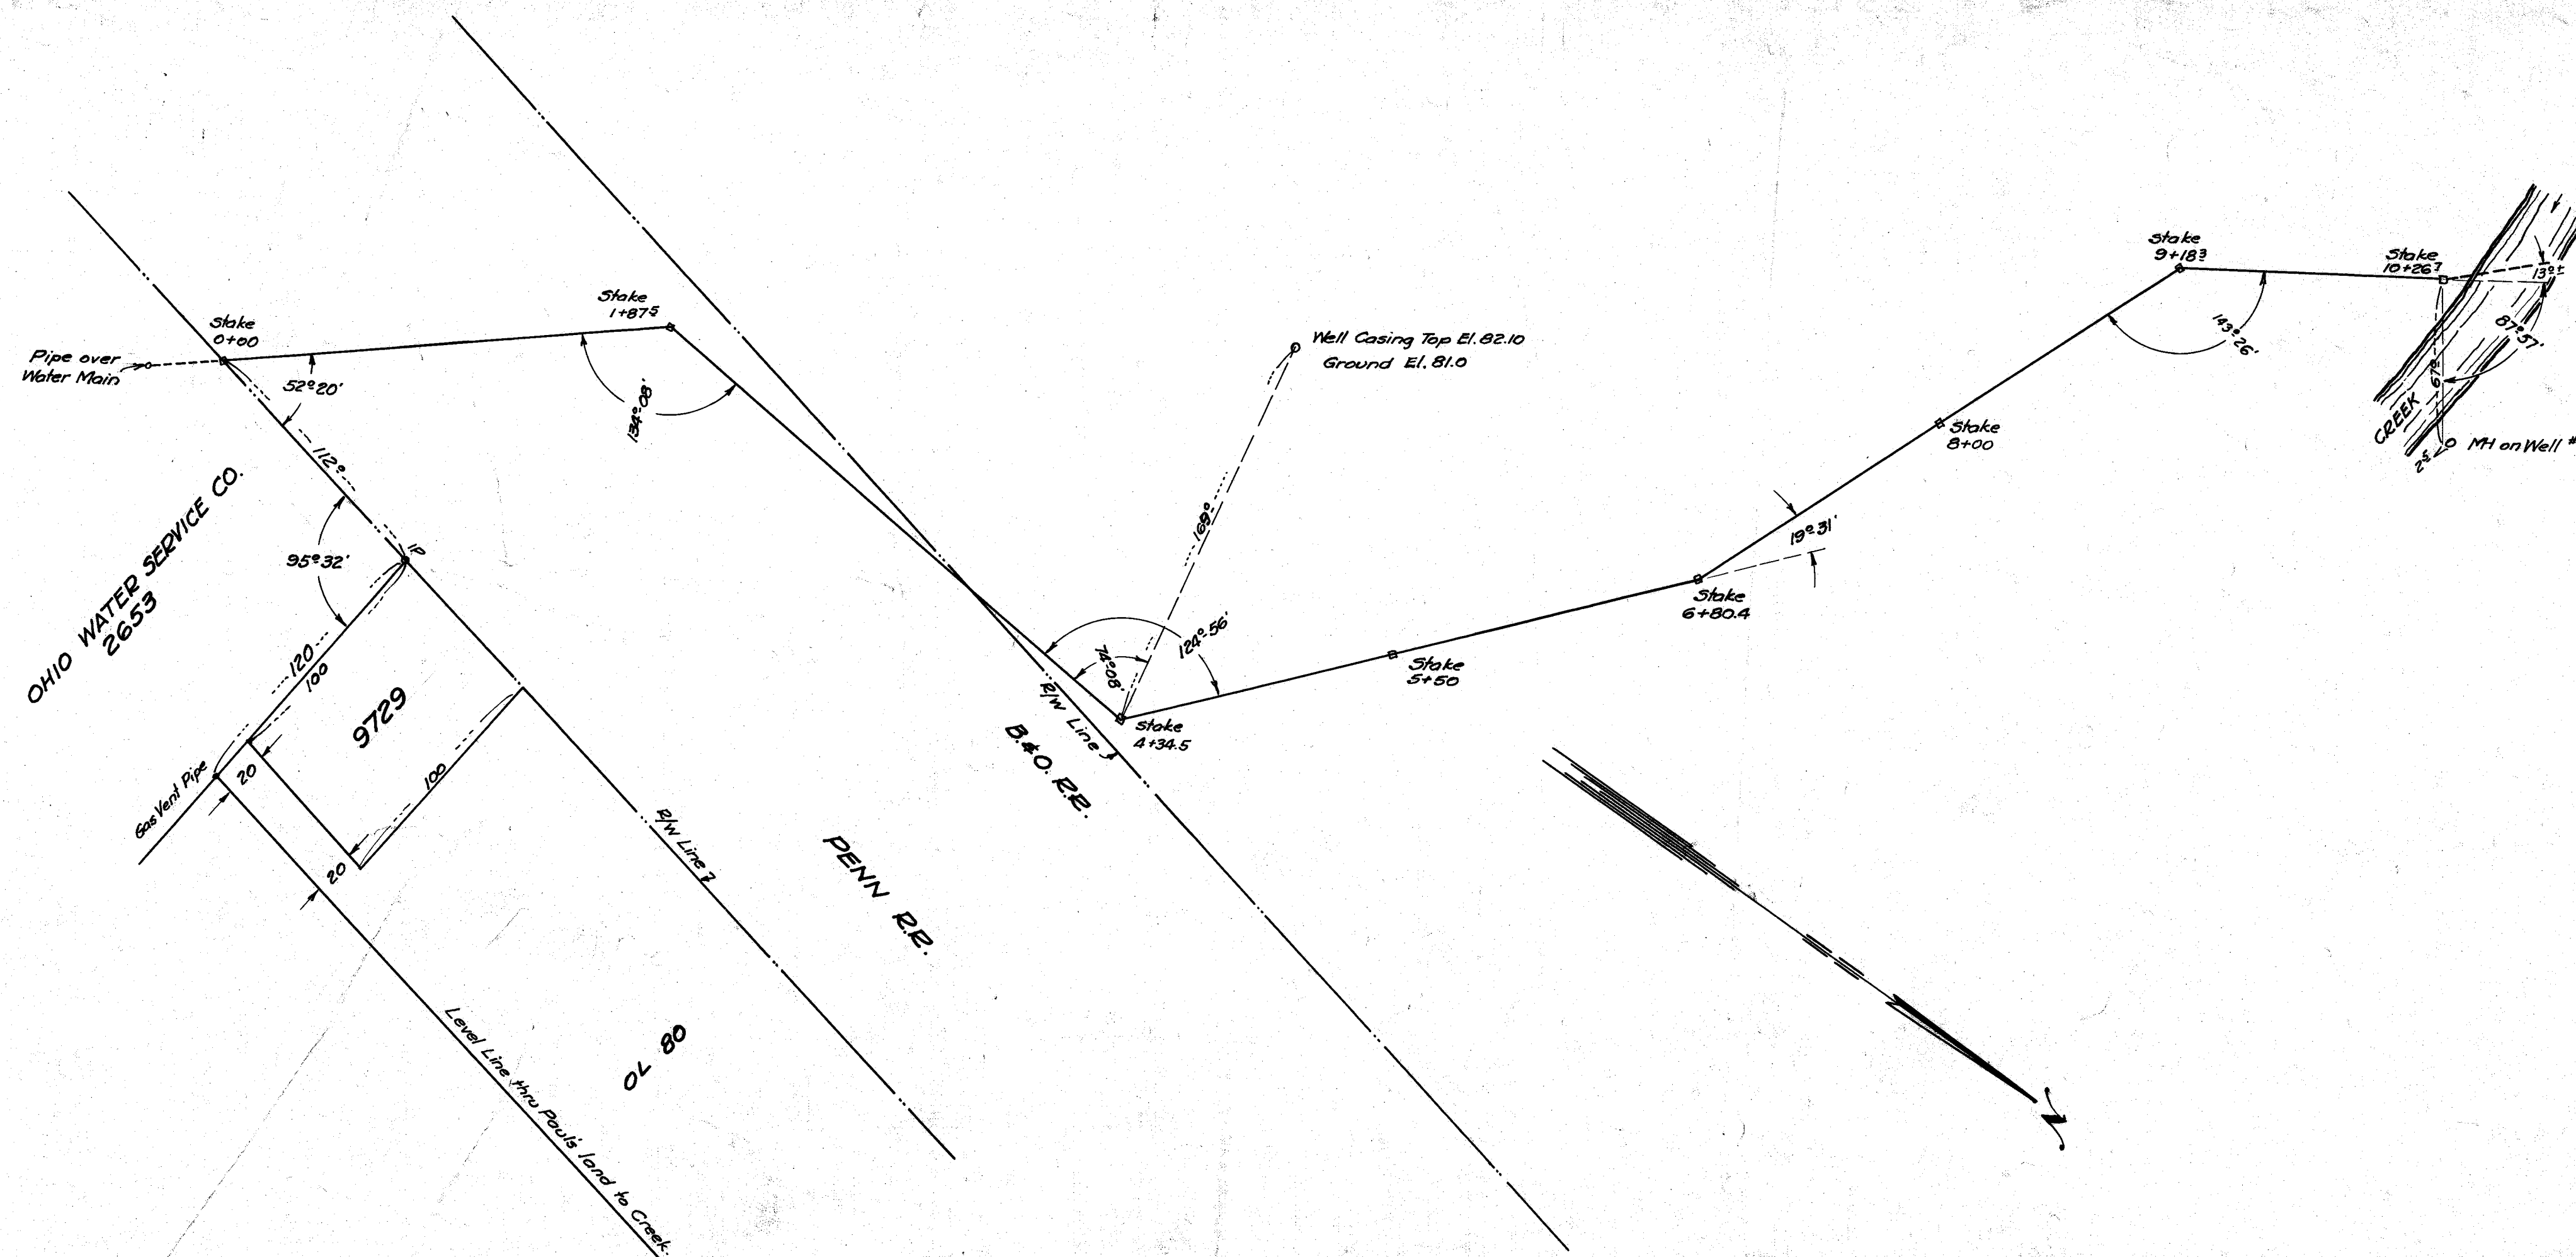

DATE	
BY	
CHECKED	
NO.	
PROFILE	
NOTE BOOK	
GRADES CHECKED	
D. M. A. NOTED	
STRUCTURE NO. AT 1/4	

Note: Massillon City Datum Used
add 848.04 to Elevations given to
get U.S.G.S. Elevations

MAP FOR OHIO WATER SERVICE CO PROFILE FOR WATER MAINS FROM WELLS TO WATER CO'S PROPERTY

MASSILLON OHIO
SEPT 11 1936
Scale: 1"=5' Ver - 1"=50' Hor.
RICE & WALLACE, ENGS.
N.B. P. 34

