


VACATION PLAT OF 10 FOOT ALLEY
BETWEEN LOT #4242 & #4243 IN
THE CITY OF MASSILLON, OHIO

SCALE 1" = 20 FT

APR 23RD 1937

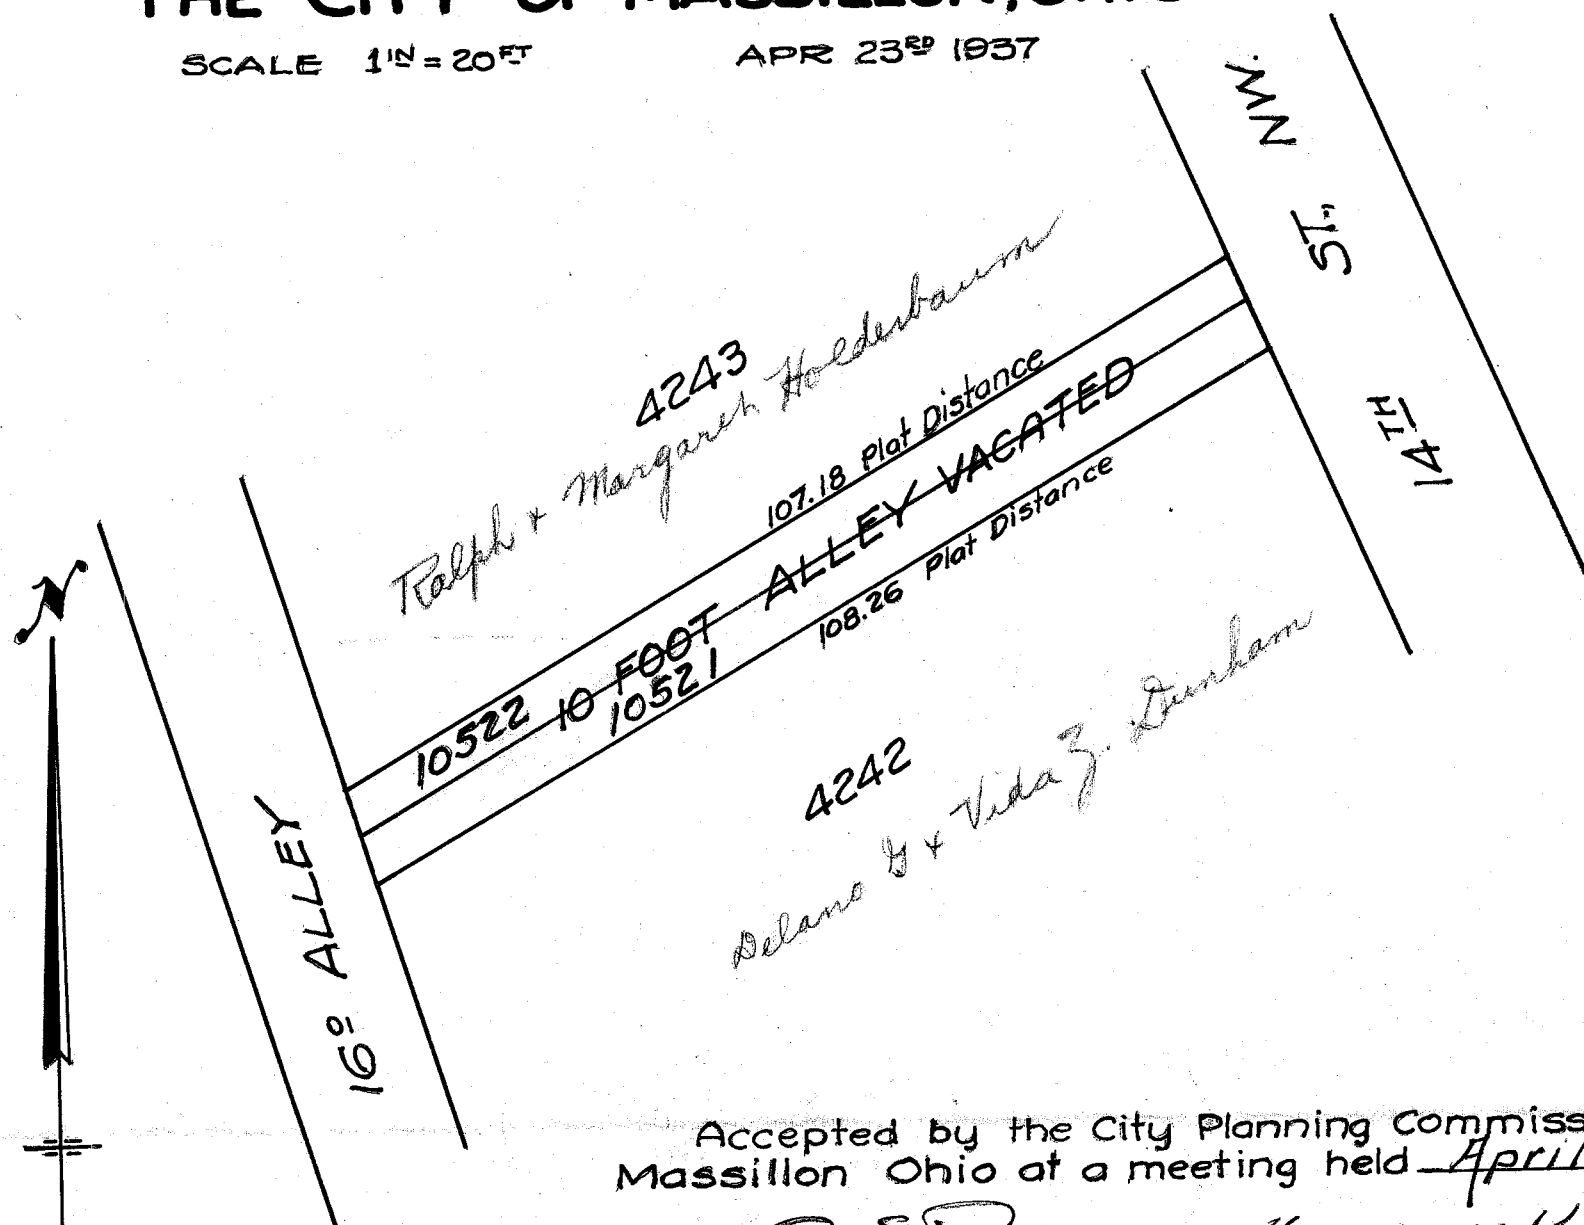

Accepted by the City Planning Commission of
Massillon Ohio at a meeting held April 26th 1937

C.E. Rice
SECY

Henry W. Brier
CHAIRMAN

We hereby certify that the 10 foot Alley between Lot # 4242
and #4243, west of 14th St. NW. in the City of Massillon was vacated
by The City Council of Massillon, Ohio. by Ordinance No. 3782
passed JULY 18 1938

Richard L. Jones
CLERK OF COUNCIL

Walter W. Feisy
PRESIDENT OF COUNCIL

Vacated portion of Alley given City Lot No's 10521 & 10522

C.E. Rice
CITY ENGINEER

Entered for Transfer Sept. 9th 1938

O. W. Nantz
COUNTY AUDITOR

Received for Record Sept. 12 1938
Recorded Sept. 19 1938 in Plat Book No 23 Page 37

Frank Shisler
COUNTY RECORDER

THE CITY OF MASSILLON, OHIO			
ALLEY VACATION BETWEEN LOTS #4242 AND #4243			
APPROVED <u>C.E. Rice</u> CITY ENGINEER	DEPT. OF PUBLIC SERVICE ENGINEERING DIVISION		
Dr. by G.C. Wallace	Apr. 23 1938	Scale 1" = 20 FT	FILE No. M-274 Acc. No. 1313