


1471.4
H. INVERT 66.12

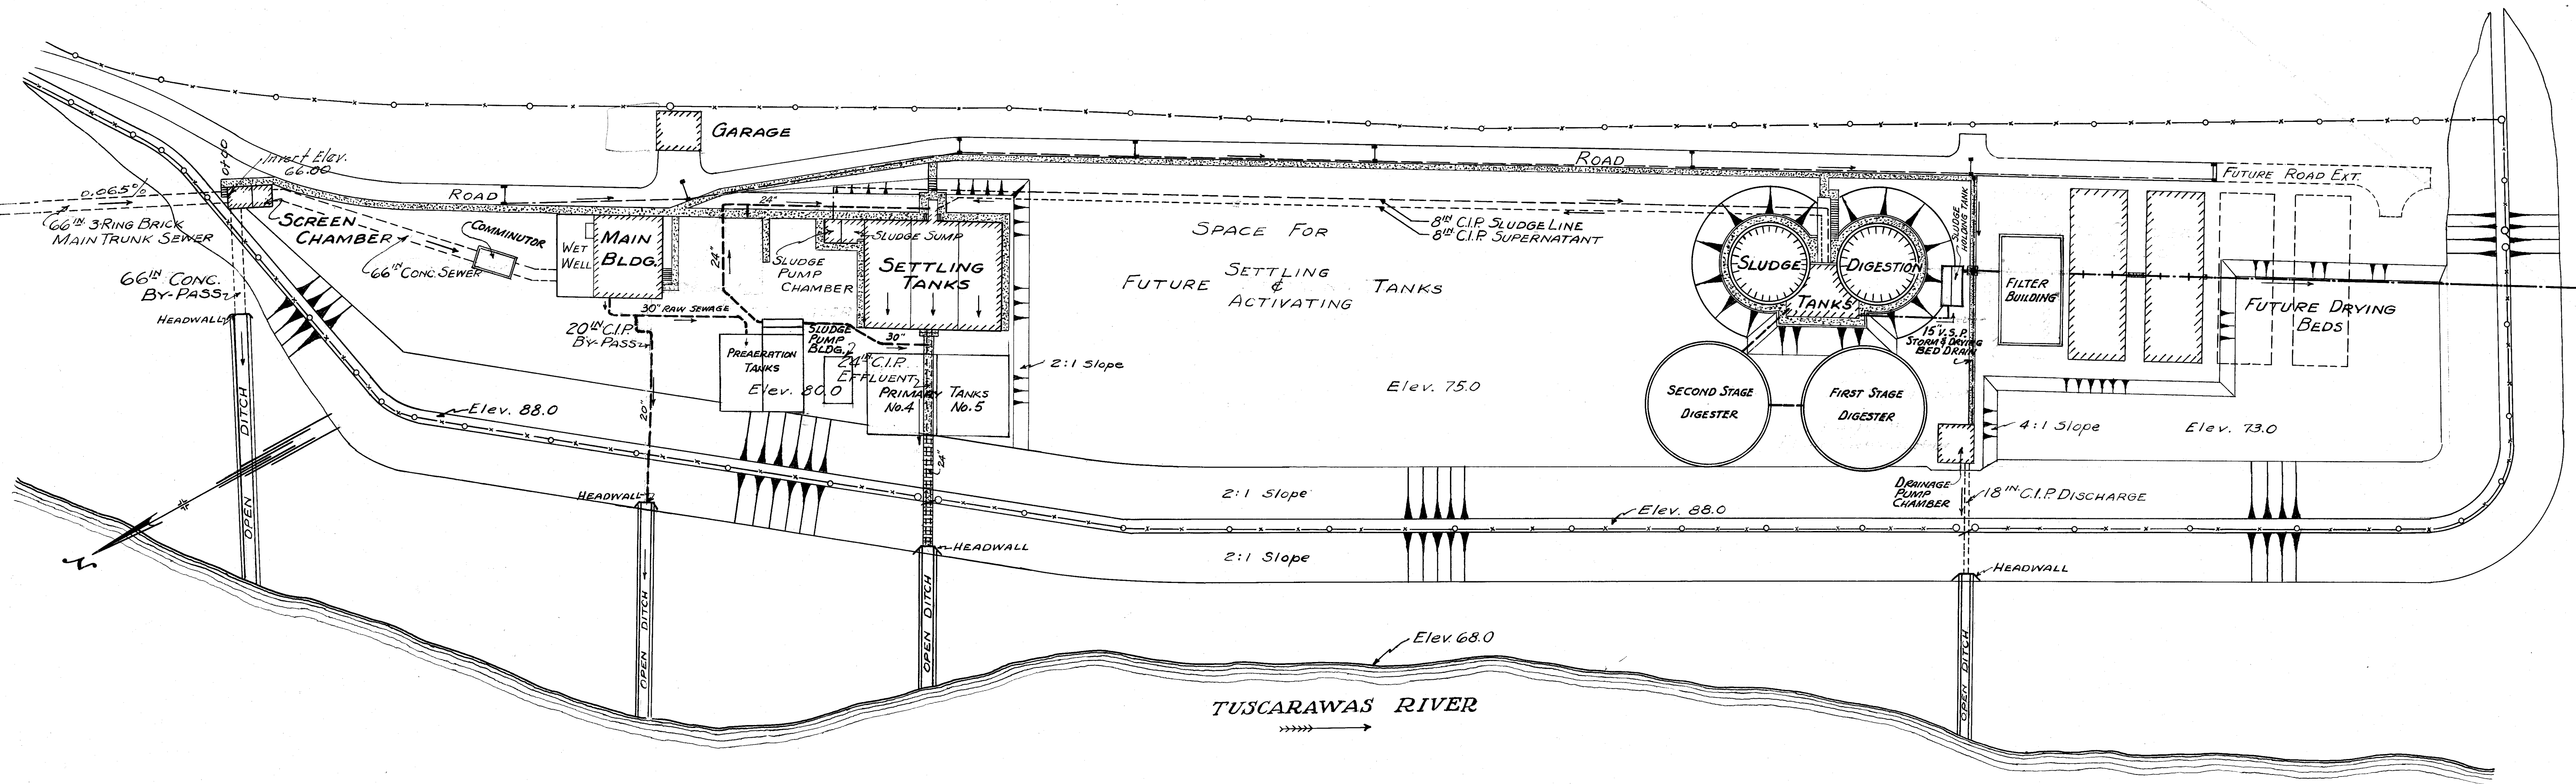

**GENERAL LAY-OUT AND FLOW DIAGRAM
SEWAGE TREATMENT PLANT
MASSILLON, OHIO**

PREPARED BY
CITY OF MASSILLON ENGINEERING DEPT.

R. G. HUNSINGER - SANITARY ENGINEER
MARCH 12 1938
REV. DEC. 2, 1965
SCALE - 1" = 50' ET

FILE NO. M280 ACC. NO. 1399