


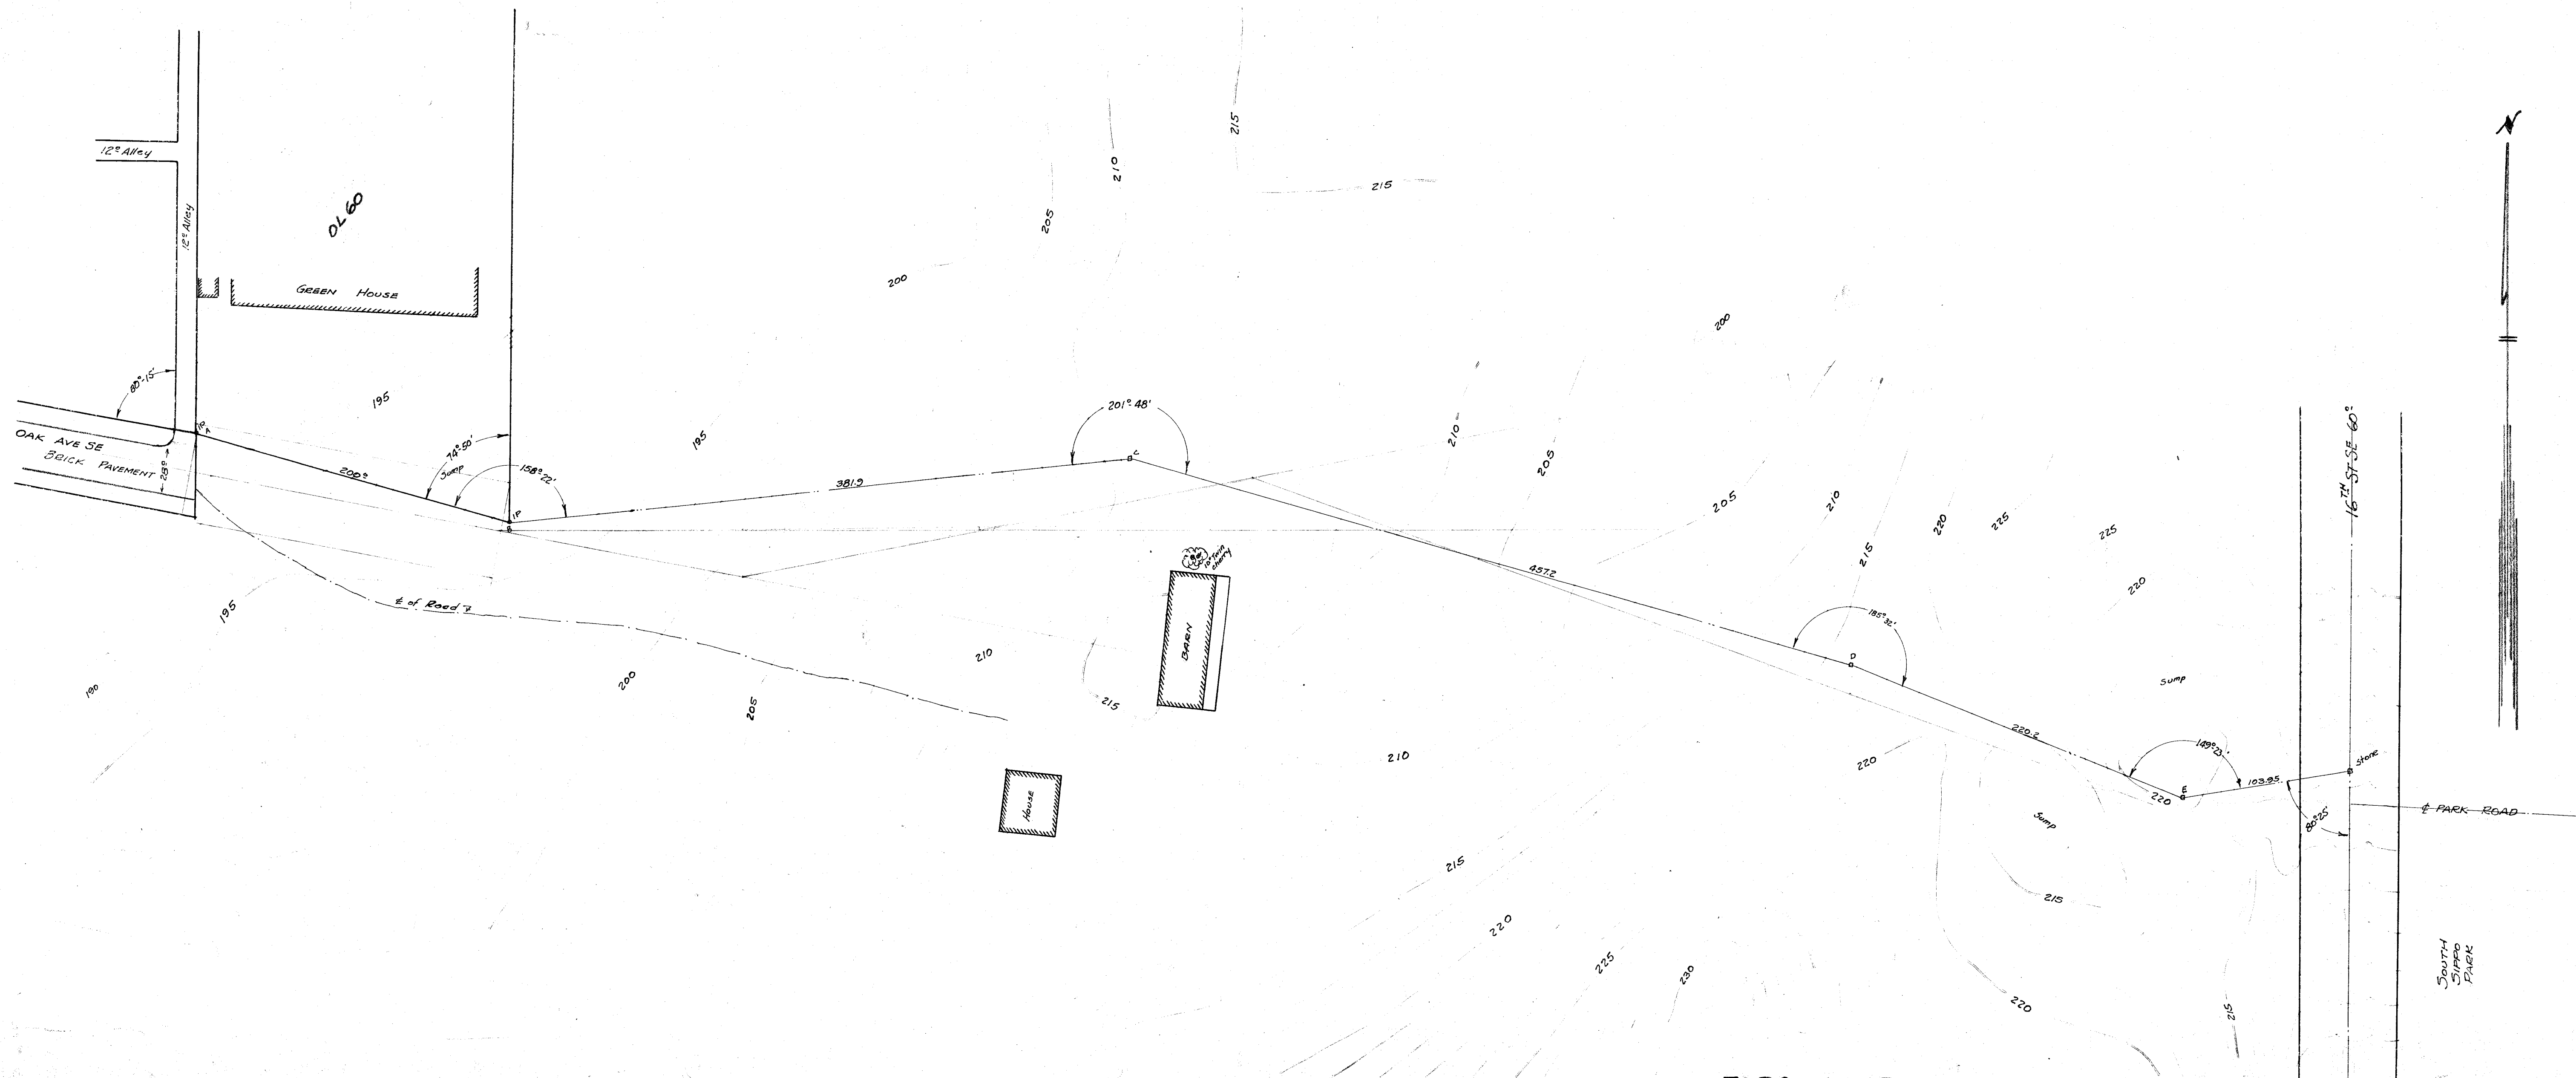

TOPO MAP
PROPOSED OAK AVE SE EXTENSION
FROM END OF OAK AVE SE TO 16TH ST SE AT ENTRANCE
OF SOUTH SIPPO PARK
SCALE 1"=50'
JULY 16TH 1936

FILE NO M 285 ACC NO 1434