


Transfer 204

Recording 600

**VACATION PLAT OF A 12.0 FOOT ALLEY FROM
TREMONT AVE SW TO CLYDE CT. SW. BETWEEN
LOT # 3085 AND #9905 IN THE CITY OF MASSILLON, OHIO**

TREMONT AVE SW 60

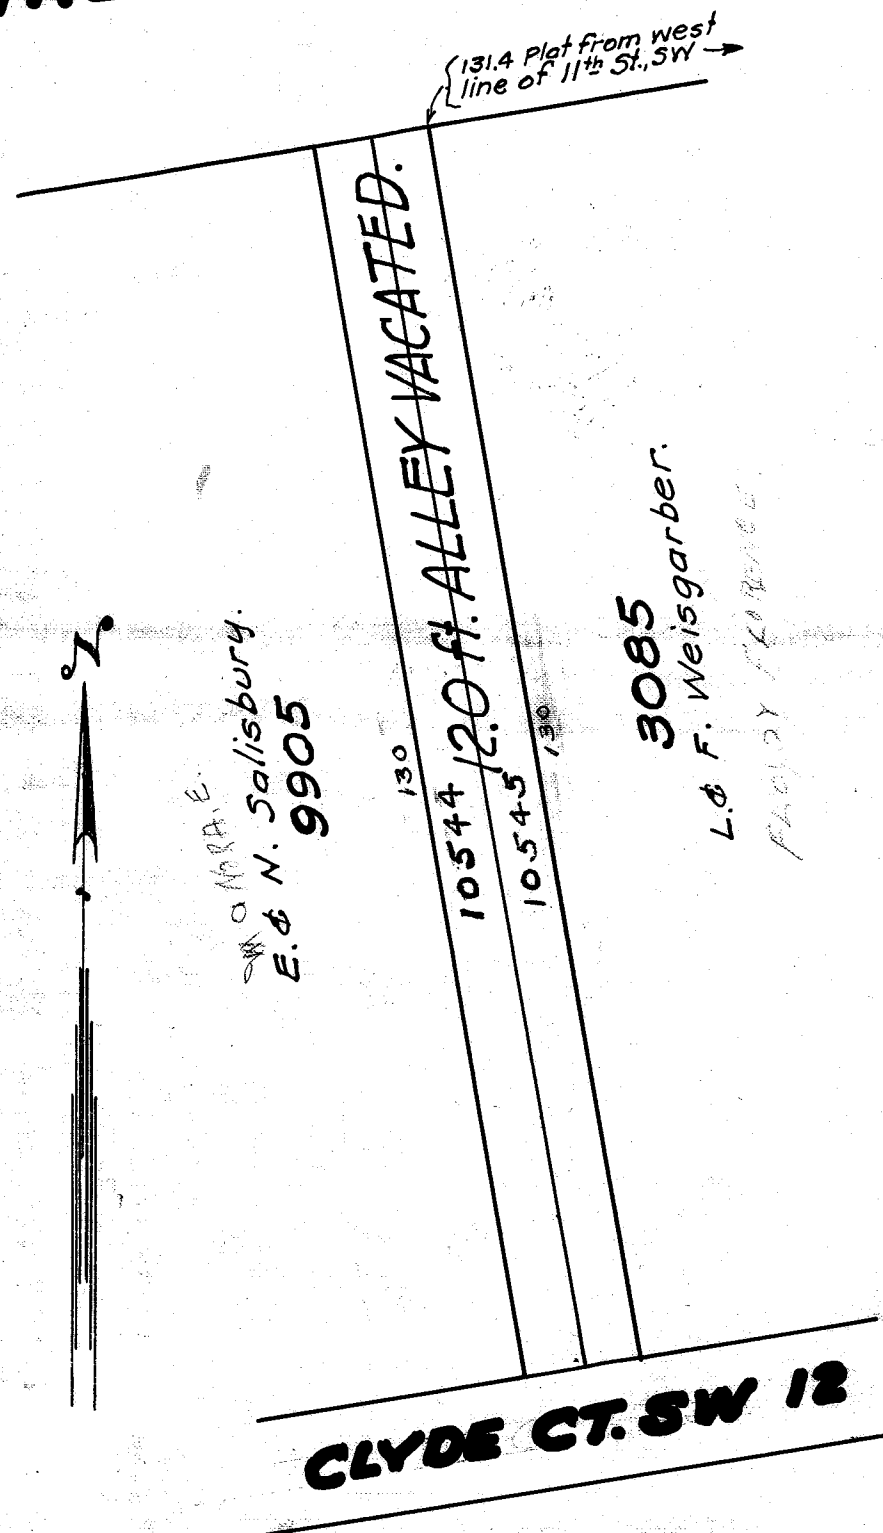

Accepted by the City Planning Commission of
Massillon, Ohio at a meeting held June 22 1942.

C E Rice
Secy.

Alvin D. Wampler
Chairman.

We hereby certify that a 12.0 foot alley from Tremont
Ave SW to Clyde Ct, SW 131.4 ft west of 11th St, SW.
between lot No 3085 and No 9905 was vacated by
The City Council of Massillon, Ohio, by Ordinance No 4159
passed October 4 1943.

Richard B. Hardman
Clerk of Council.

George P Cecil
President of Council.

Vacated Alley given City Lot No's 10544 and 10545

C E Rice
City Engineer of Massillon, Ohio.

Entered for transfer Dec 27 1943

Joe Zoder
Stark County Auditor.

Received for record Dec 27th 1943
Recorded Jan. 11 1944, in Plat Book 75 Page 32.

Frank J. Shuler
Stark County Recorder.

By Hugo E. Buehler
Deputy.

THE CITY OF MASSILLON, OHIO.

ALLEY VACATION
Between Lot No's 3085 & 9905
on Tremont Ave. S.W.

Approved C E Rice DEPT. OF PUBLIC SERVICE
City Engineer ENGINEERING DIVISION

Dr. by Geo. C. Wallace June 12 1942 Scale 1" = 20'

FILE NO M-288
ACC NO 1466