



WALNUT RD.
RICHVILLE RD.

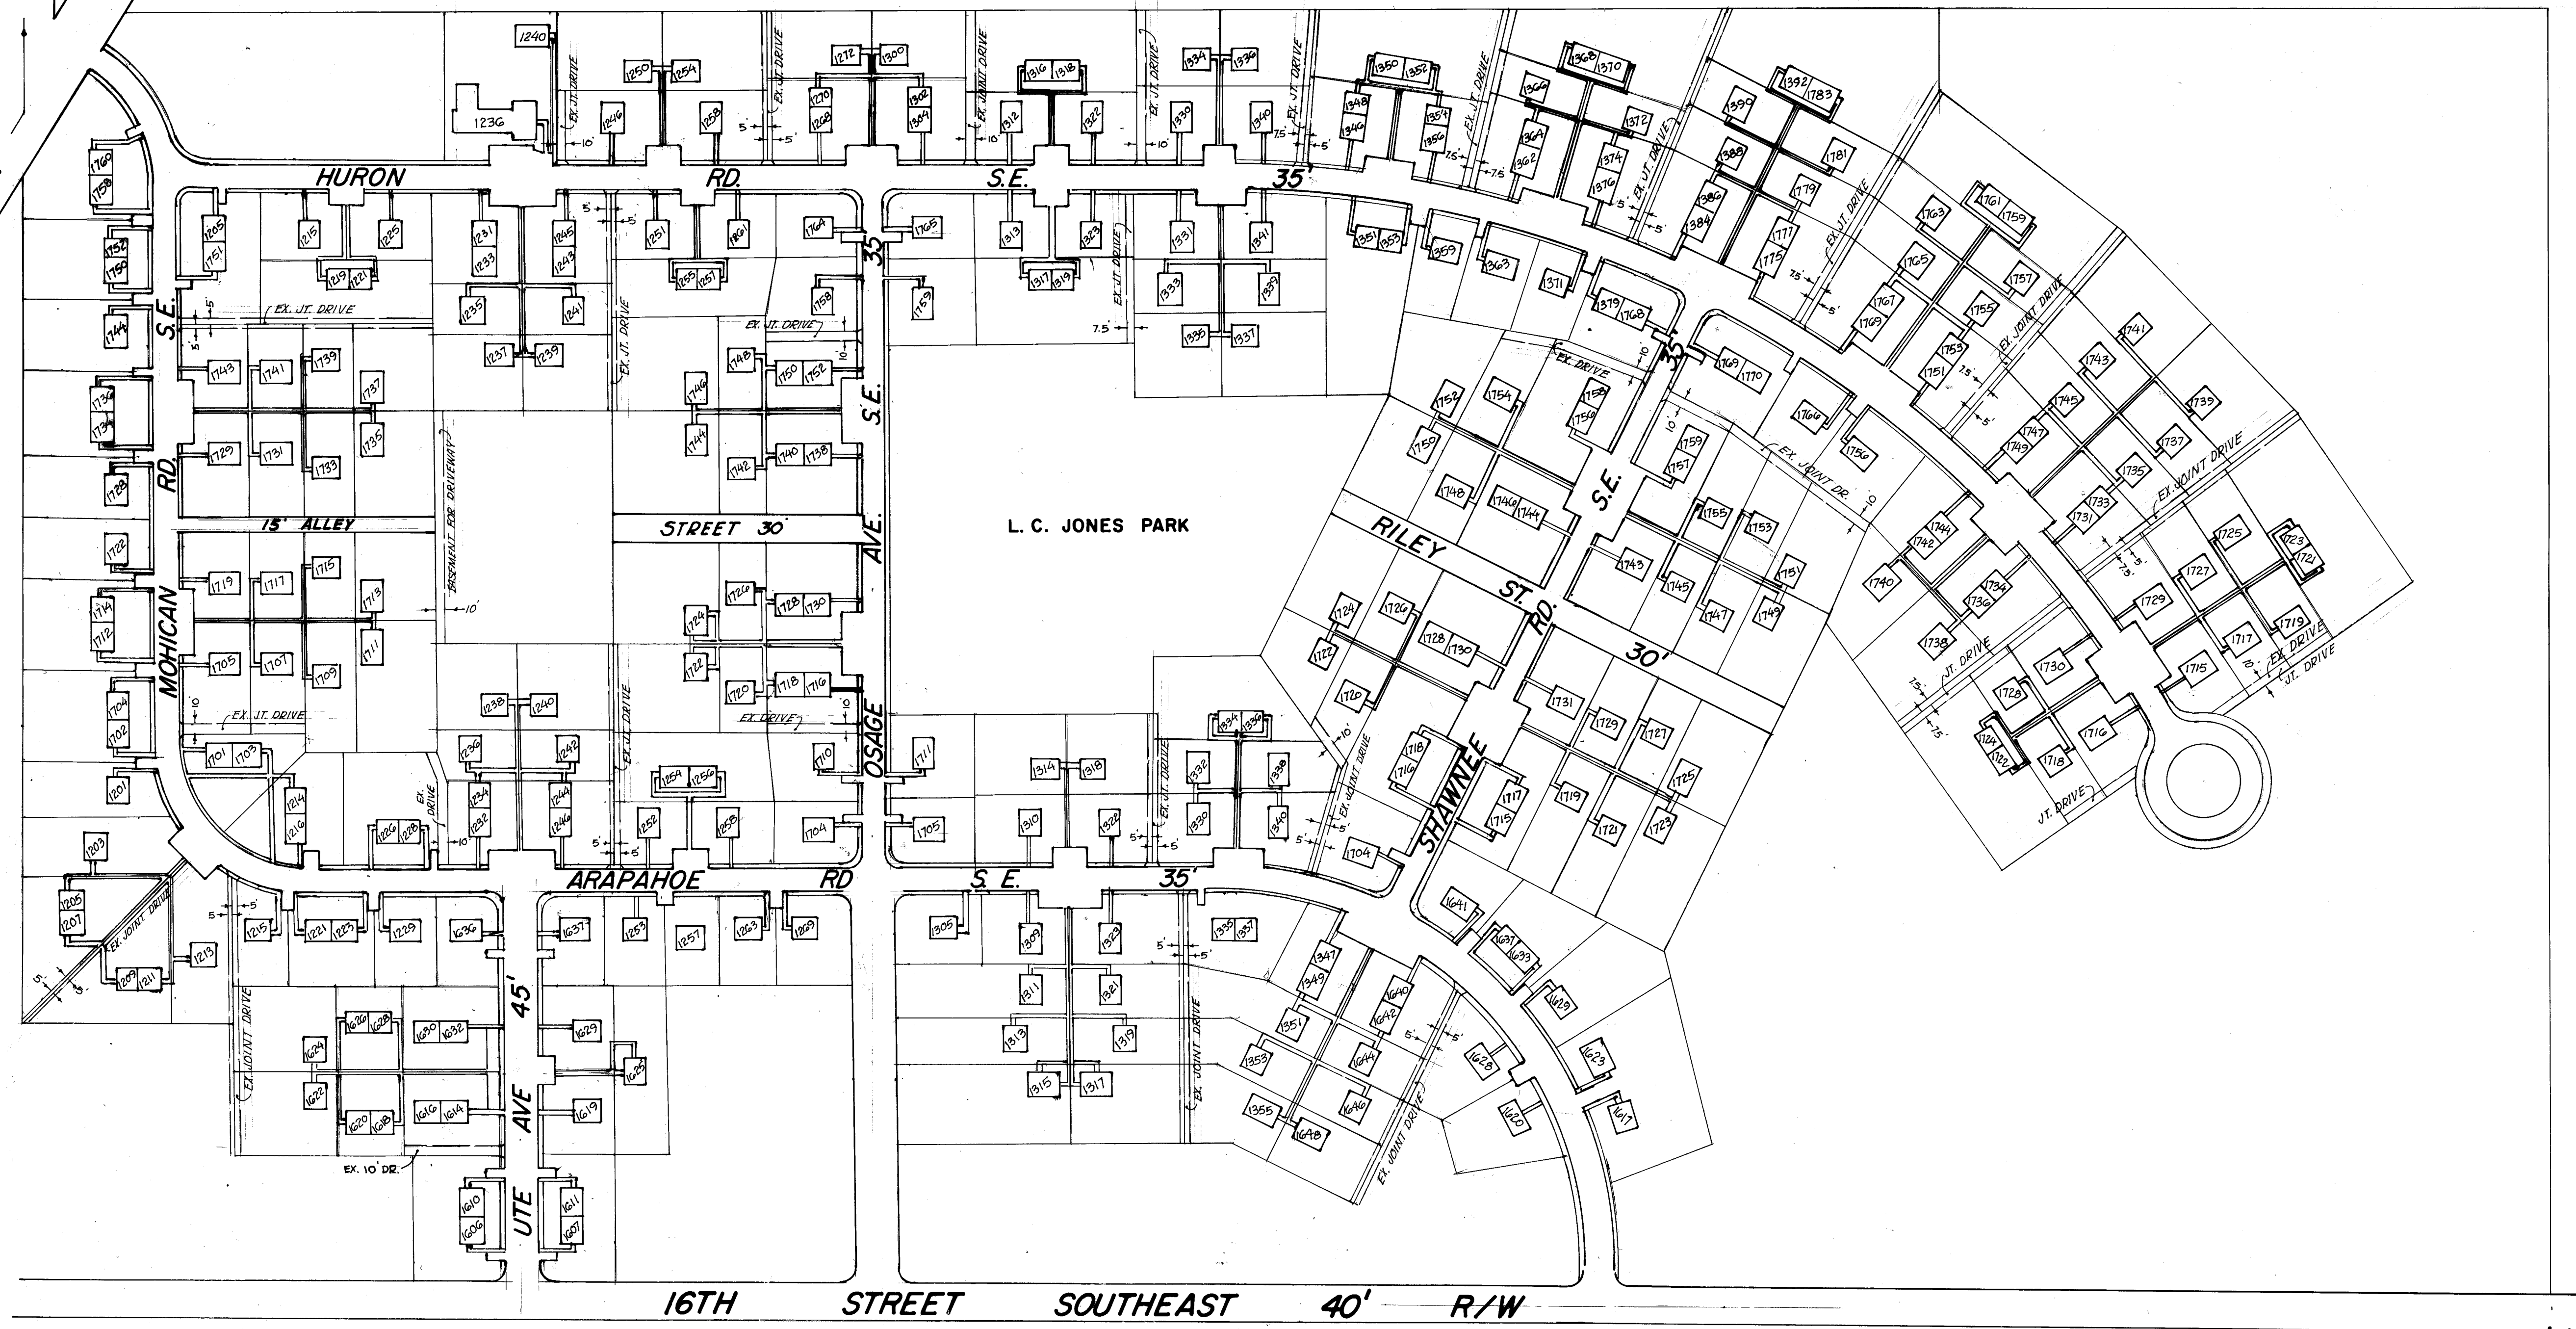

FOREST AVE S.E.

CITY OF MASSILLON, OHIO			
WALNUT HILLS ALLOTMENT			
DR. BY RON MCPHERSON		DEPT. OF PUBLIC SERVICE	
CITY ENG. ROBT. WAGONER		ENGINEERING DIVISION	
SCALE 1"=100'	DATE	/ /	

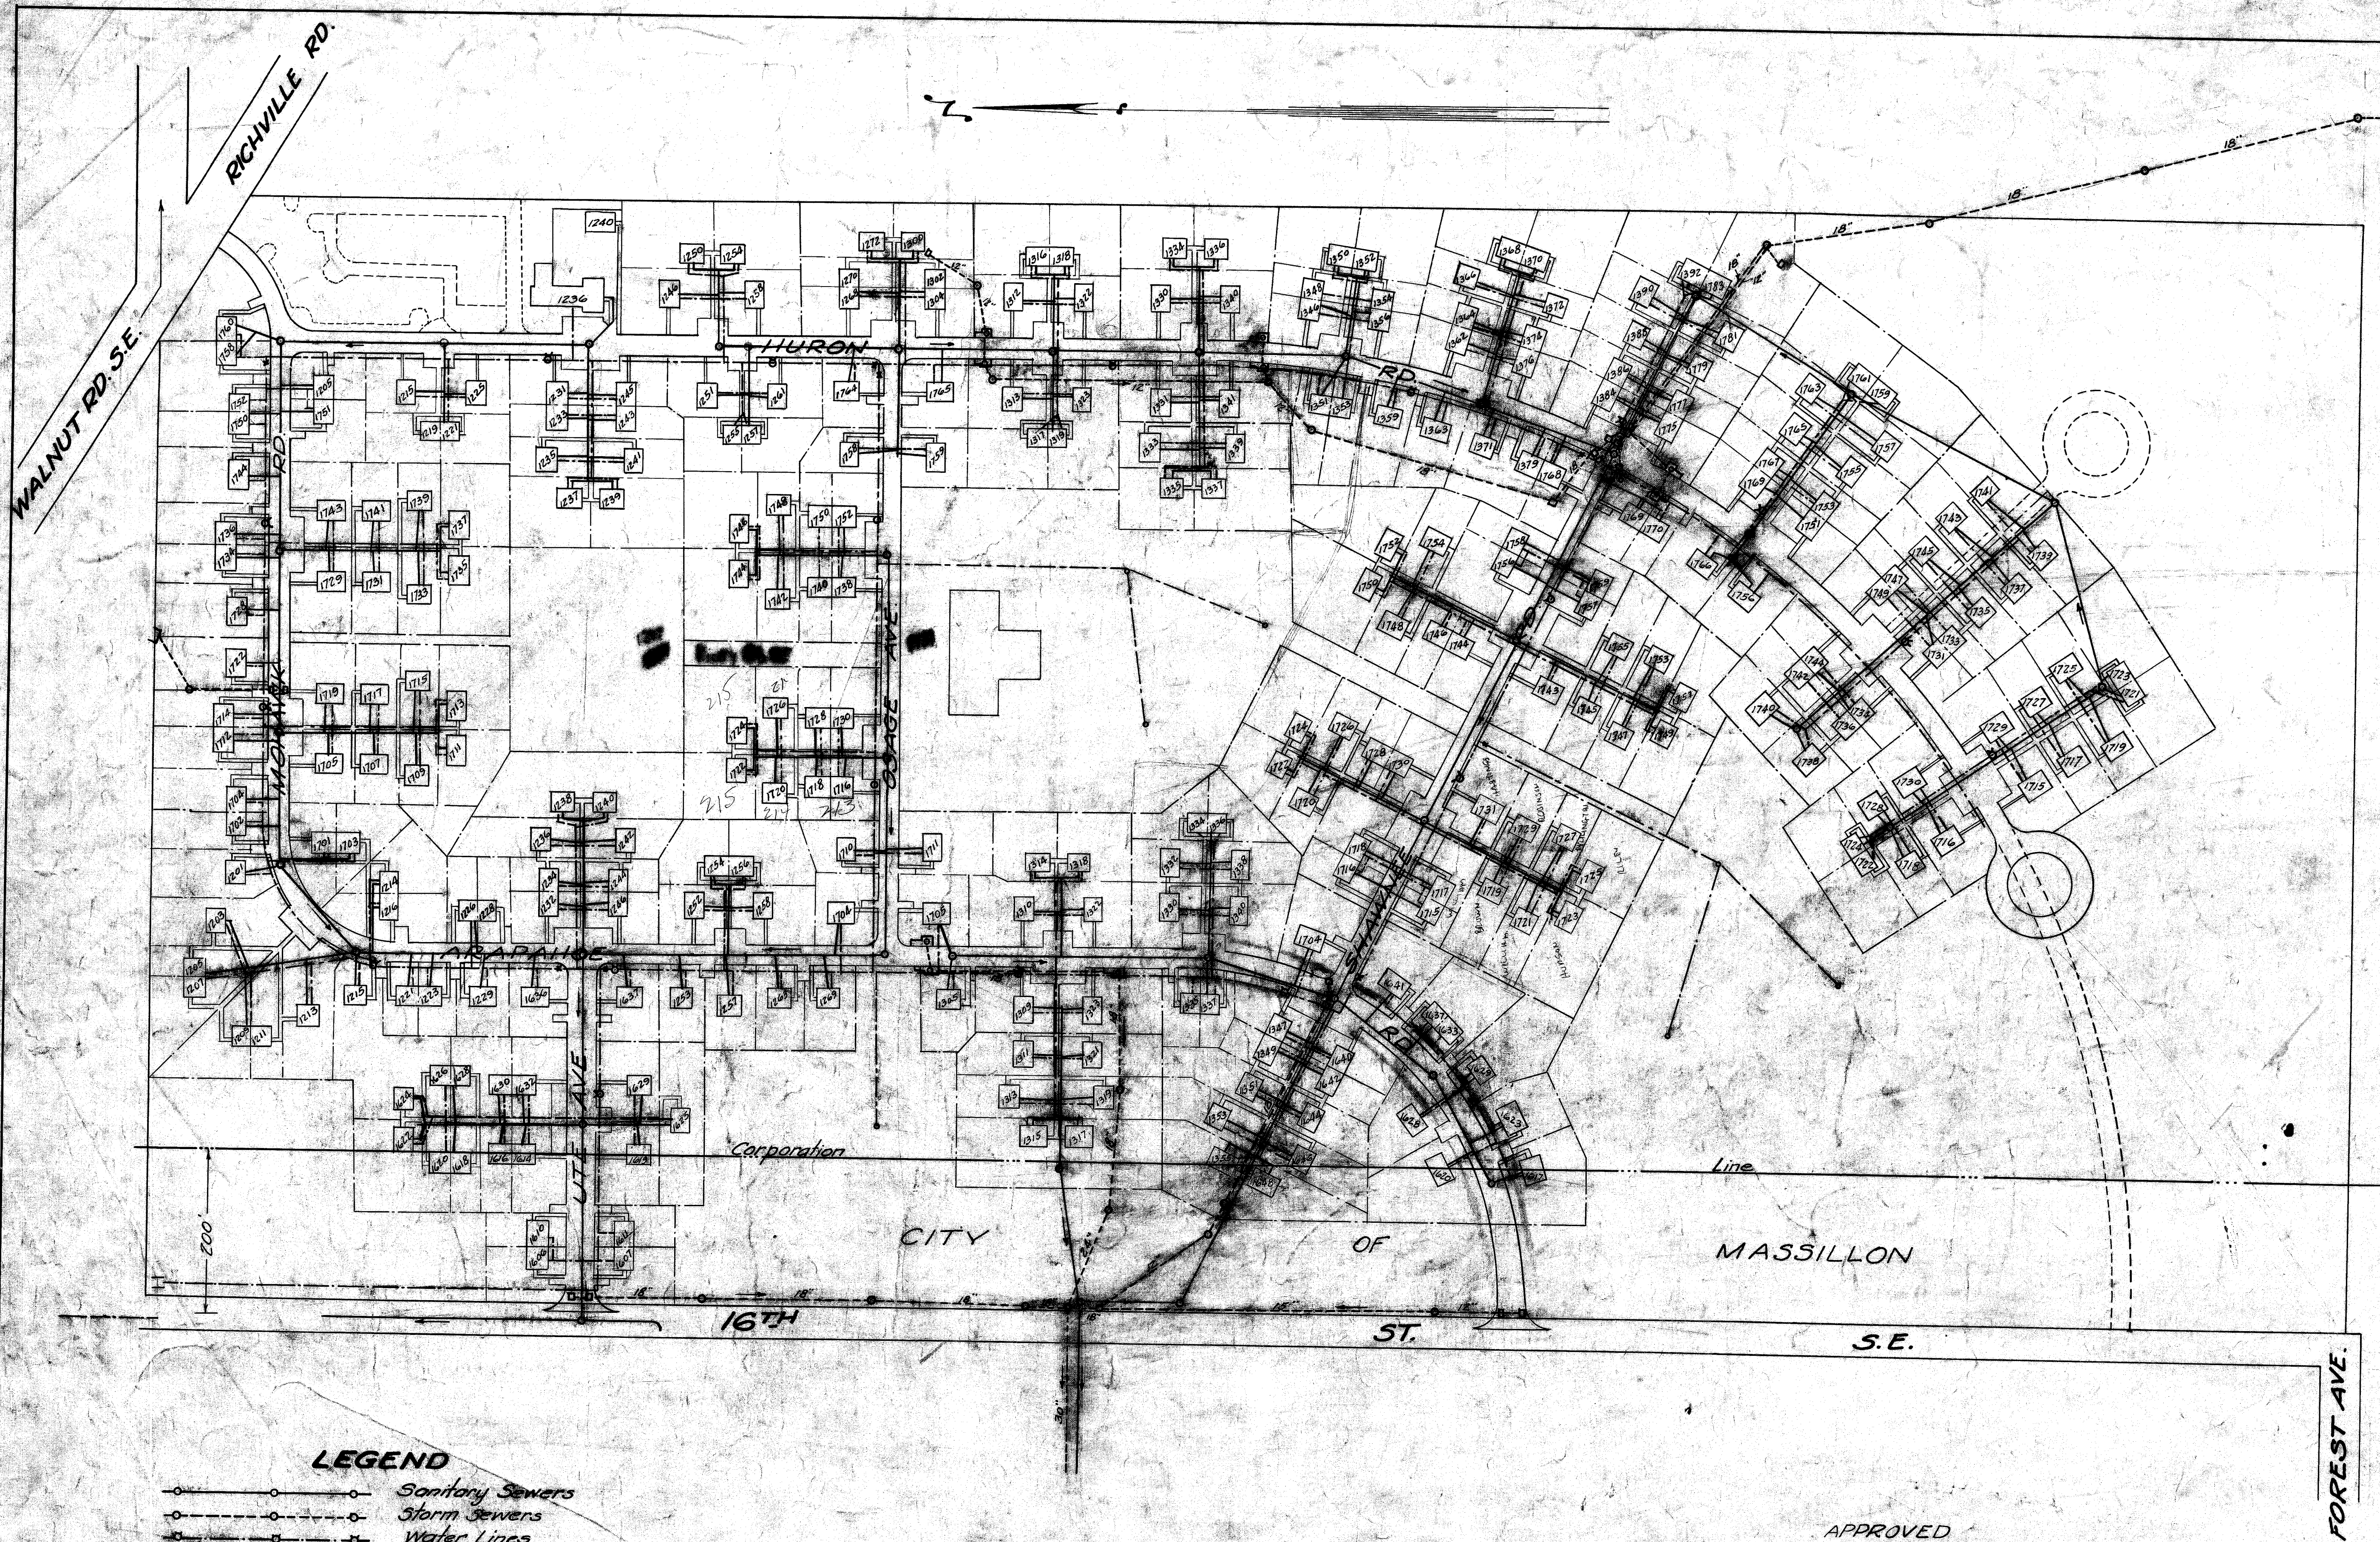

LEGEND

- Sanitary Sewers
- Storm Sewers
- Water Lines

Notes:
 All sanitary sewer mains 8" - laterals 6"
 Storm sewer sizes as indicated
 Water line mains 6" Size of Services - 1 family 3/4"
 2 1/2" 1"

APPROVED

Postmaster City of Massillon.

CITY OF MASSILLON, OHIO
 HOUSE NUMBERING PLAN
 FOR
WALNUT HEIGHTS

Approved: *C. E. Rice* DEPT. PUBLIC
 City Engineer. ENGINEERING
 D. by H. P. P. NOV. 7 '41 Scale: 1" = 100.0'