
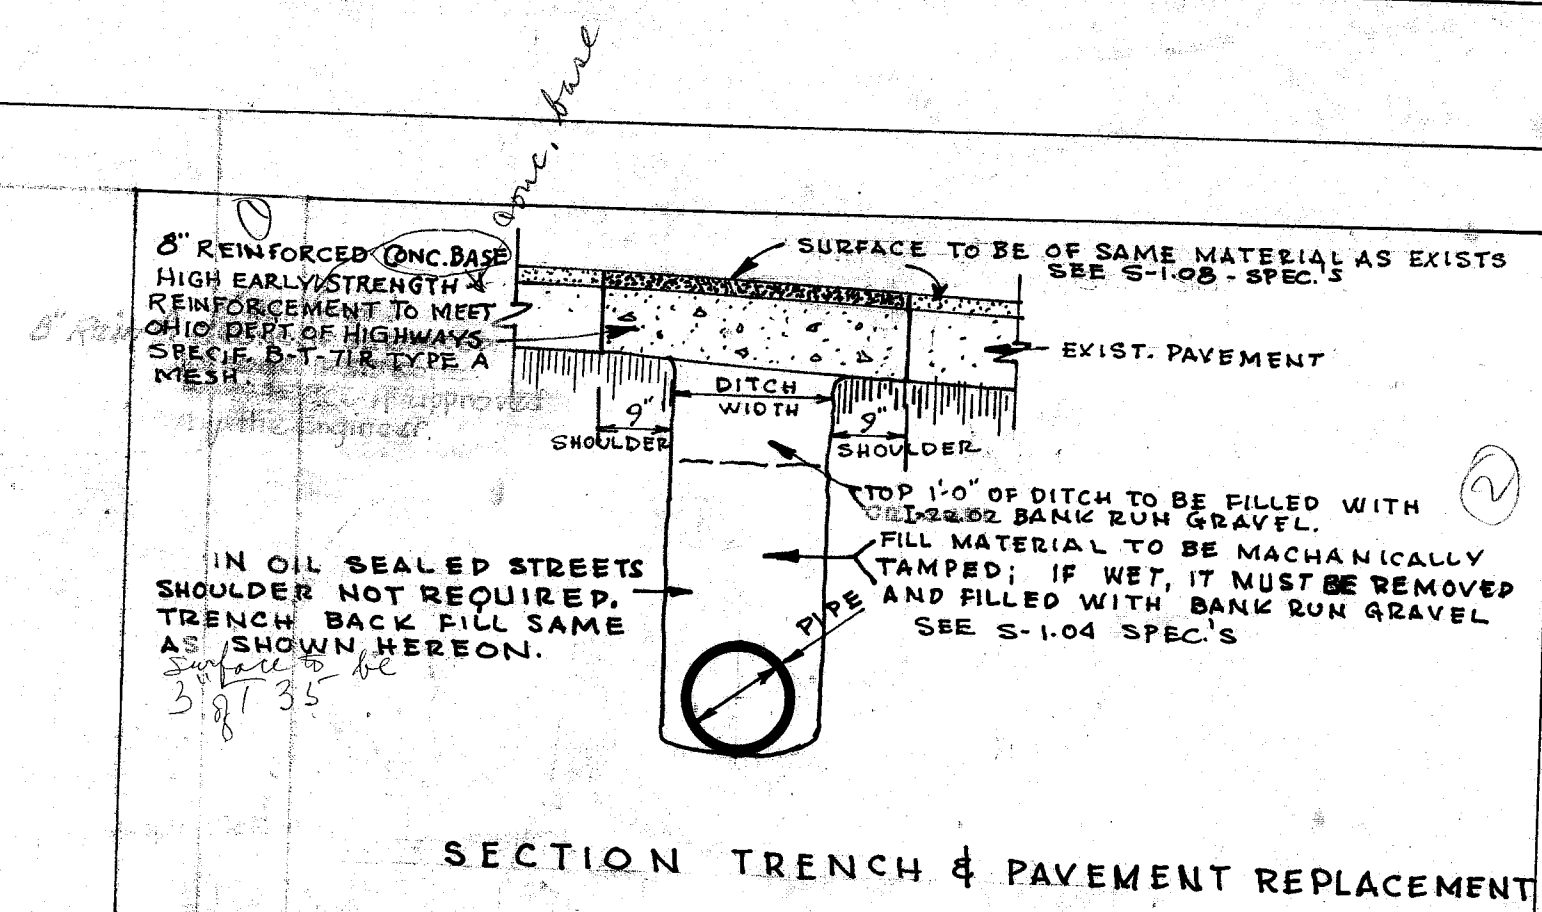
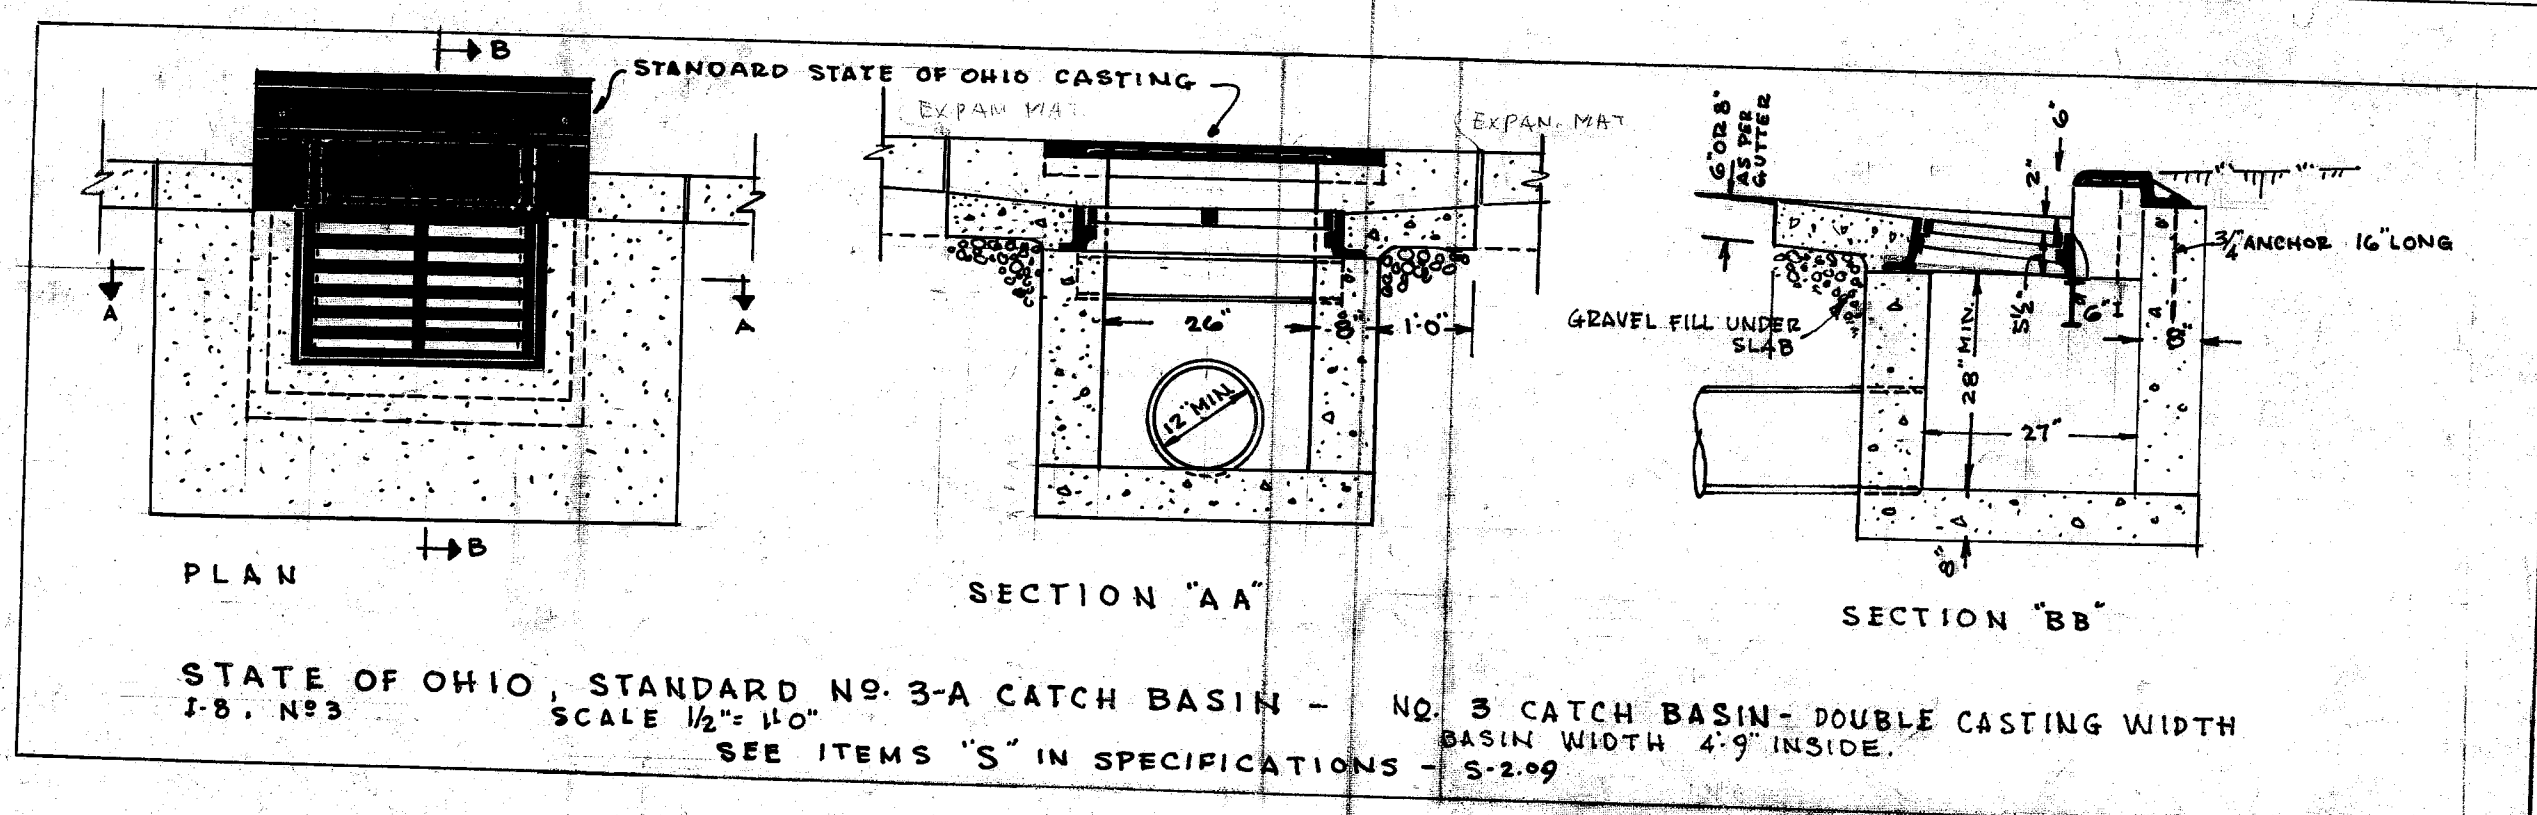
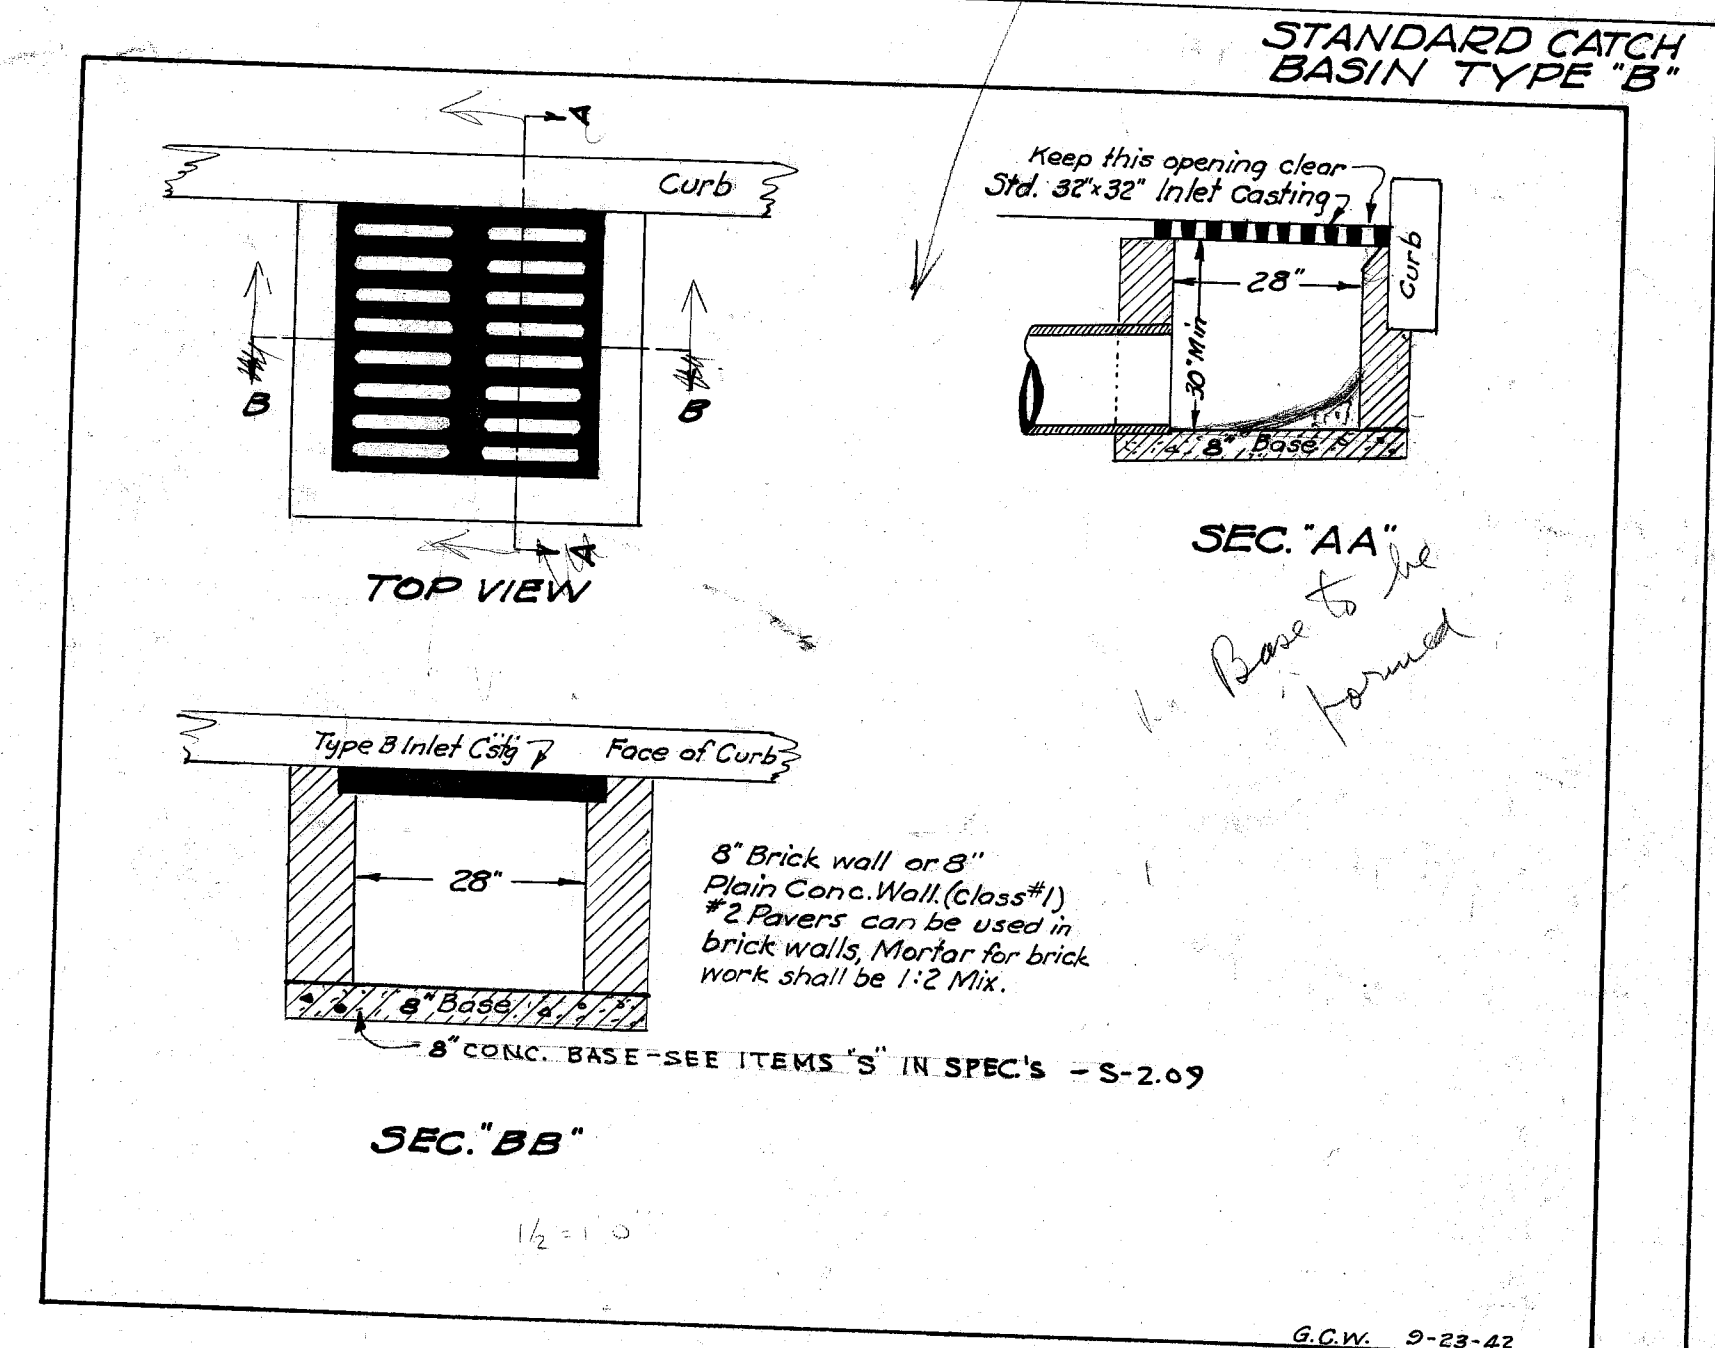
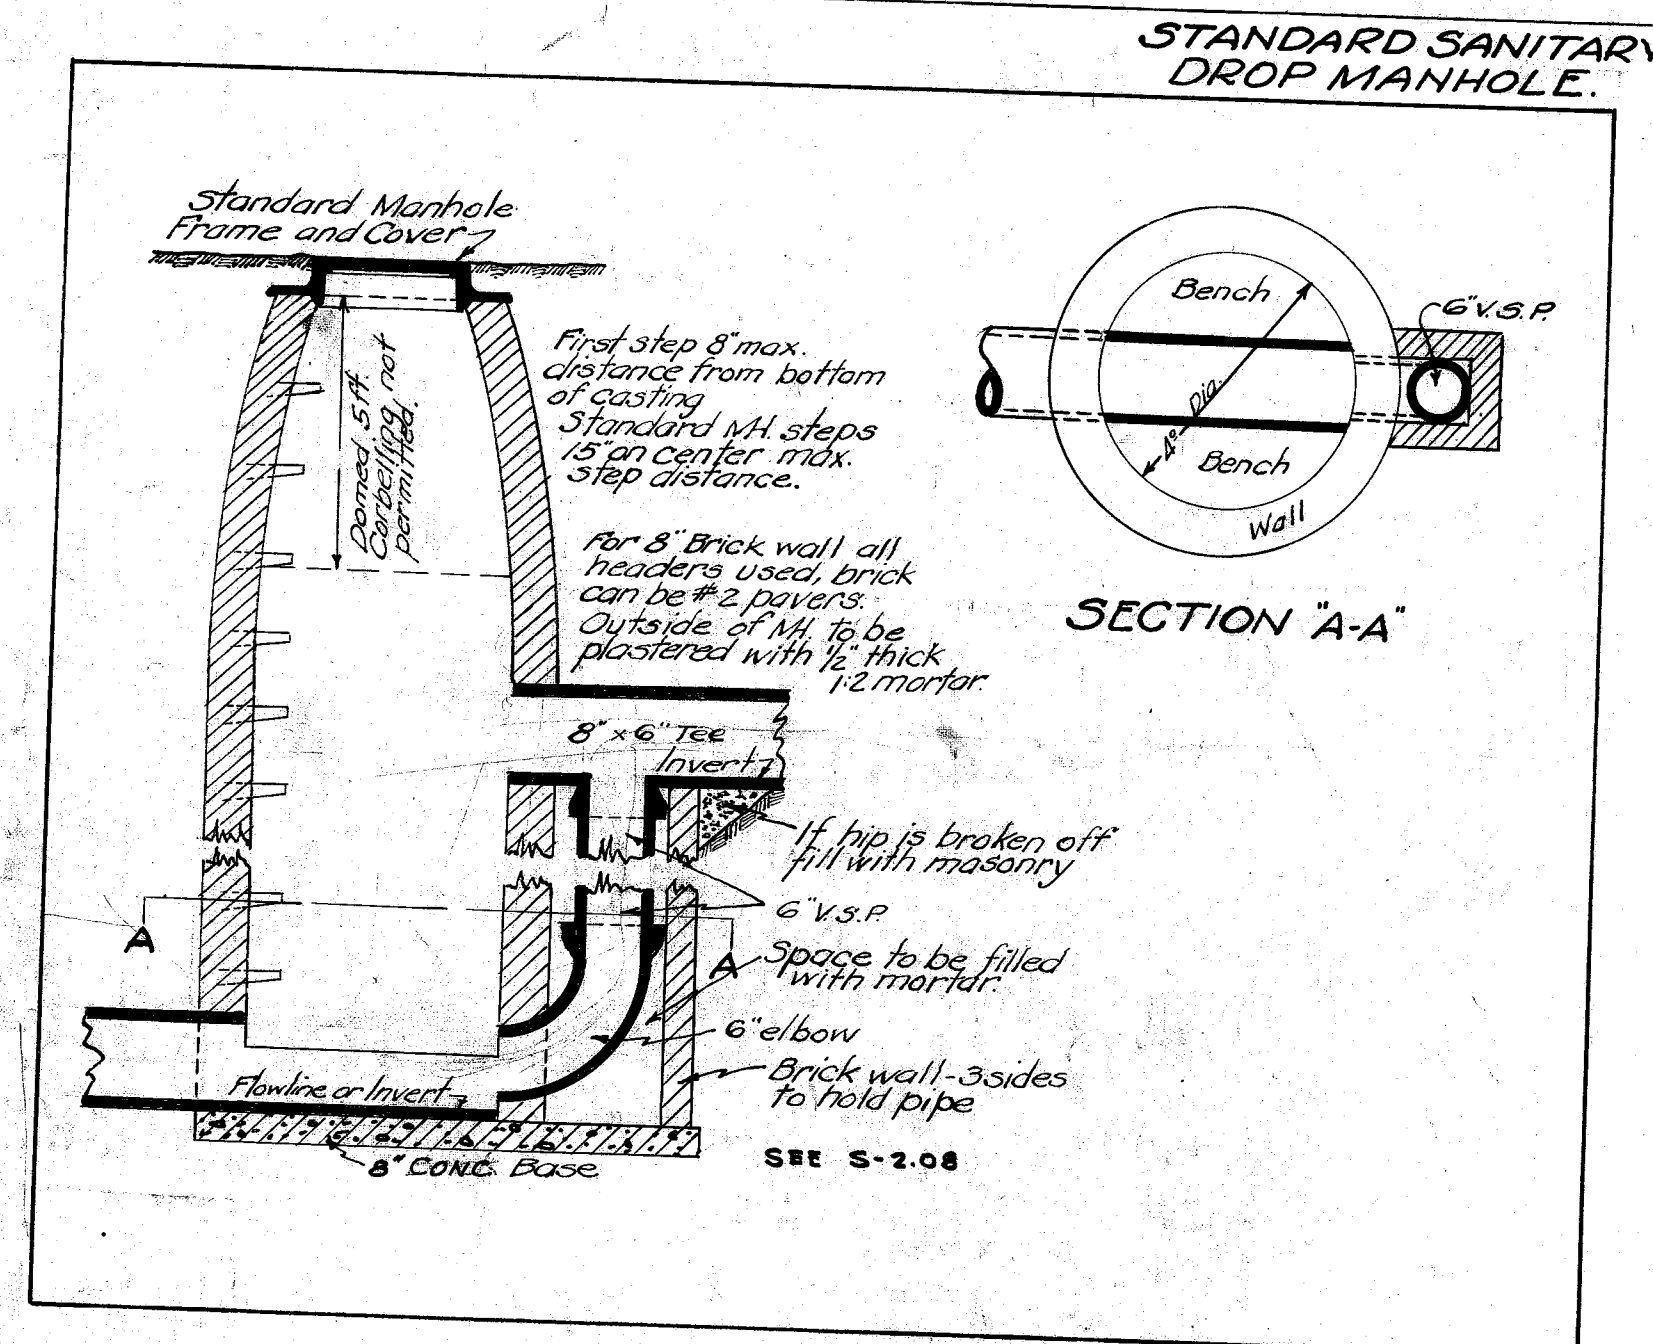
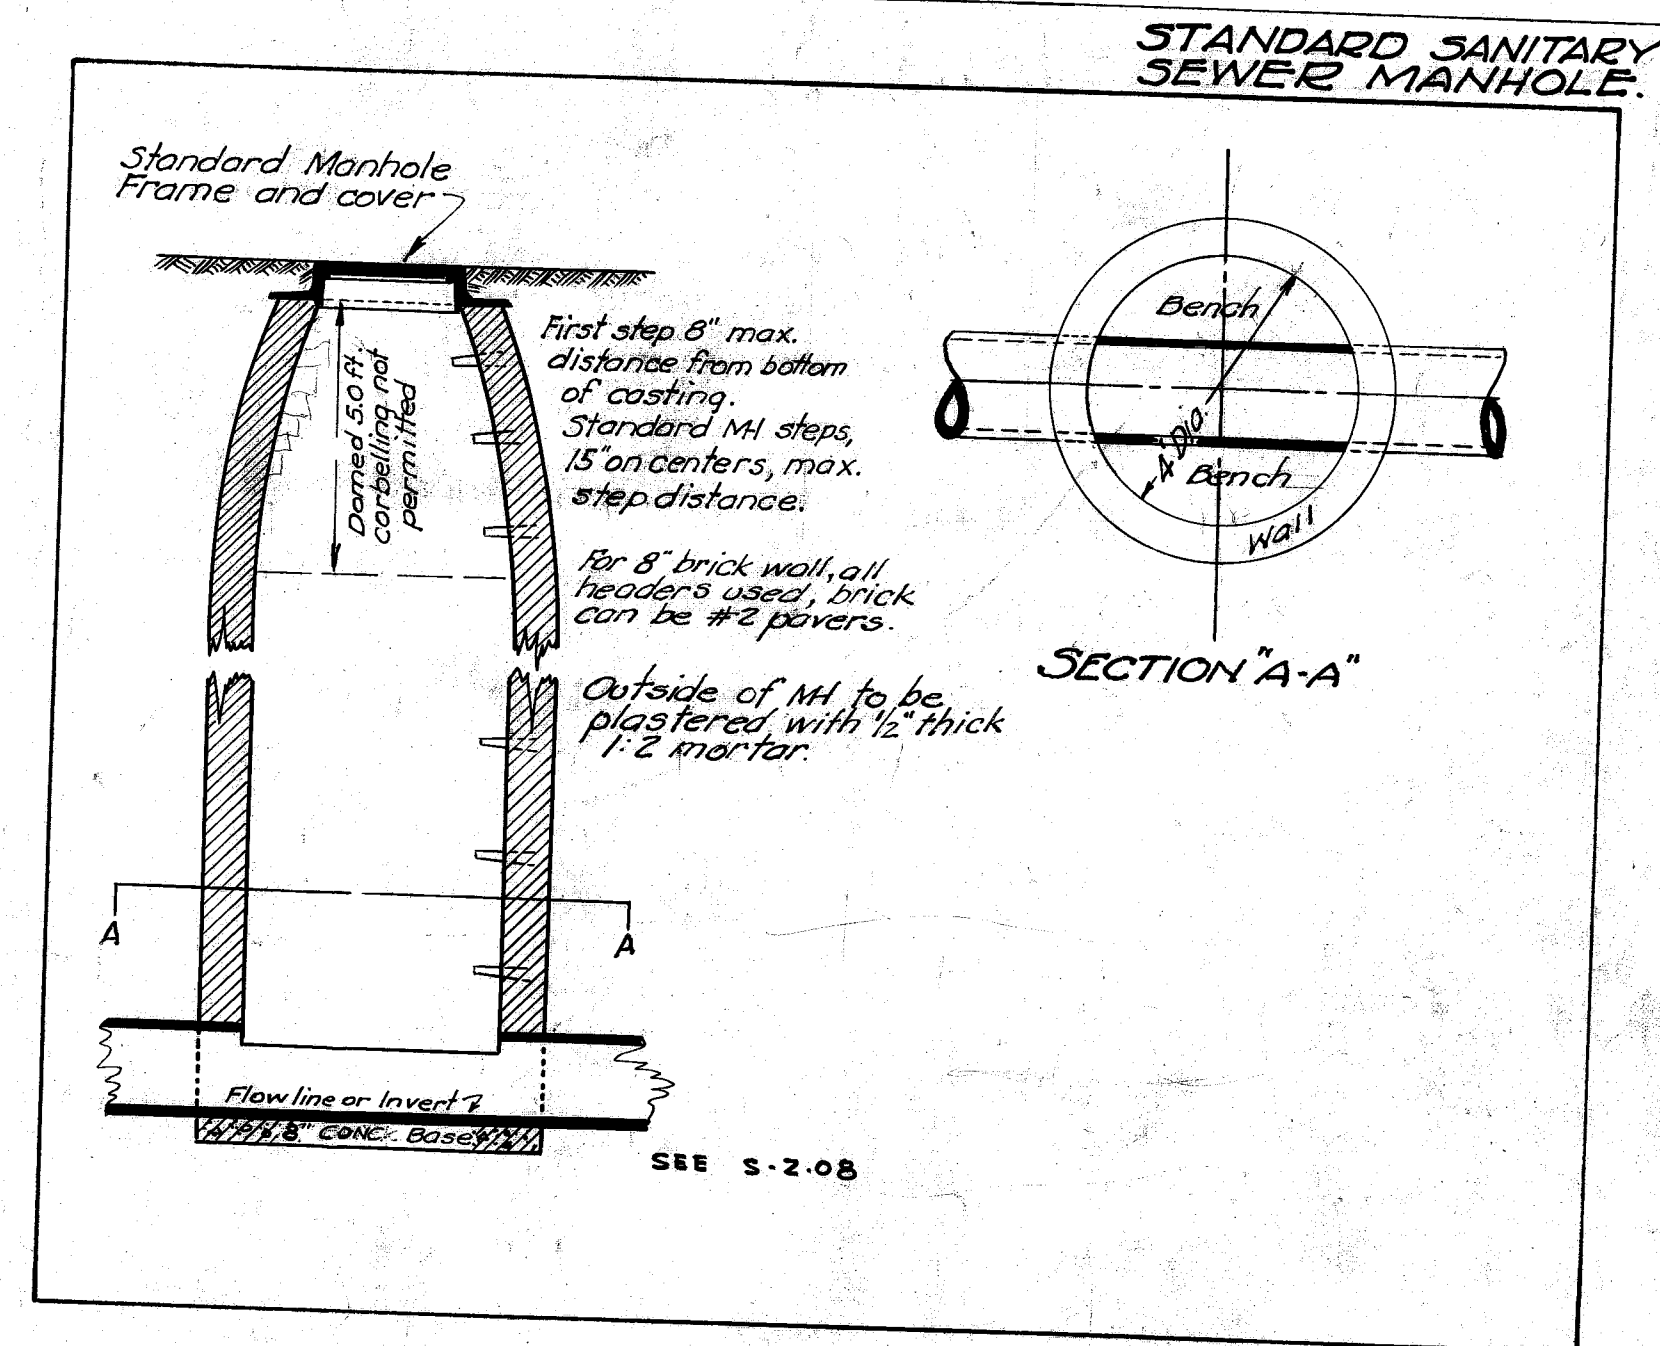
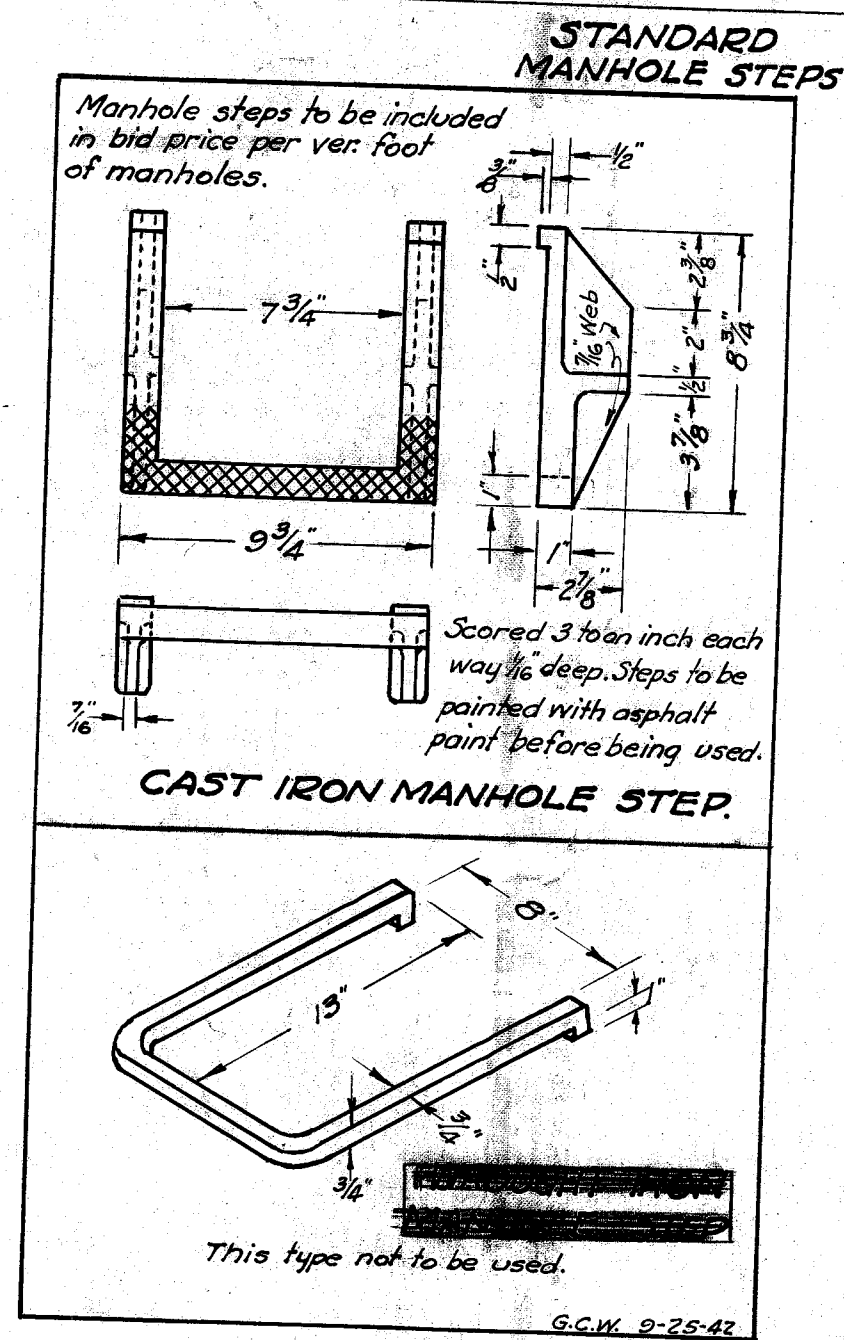
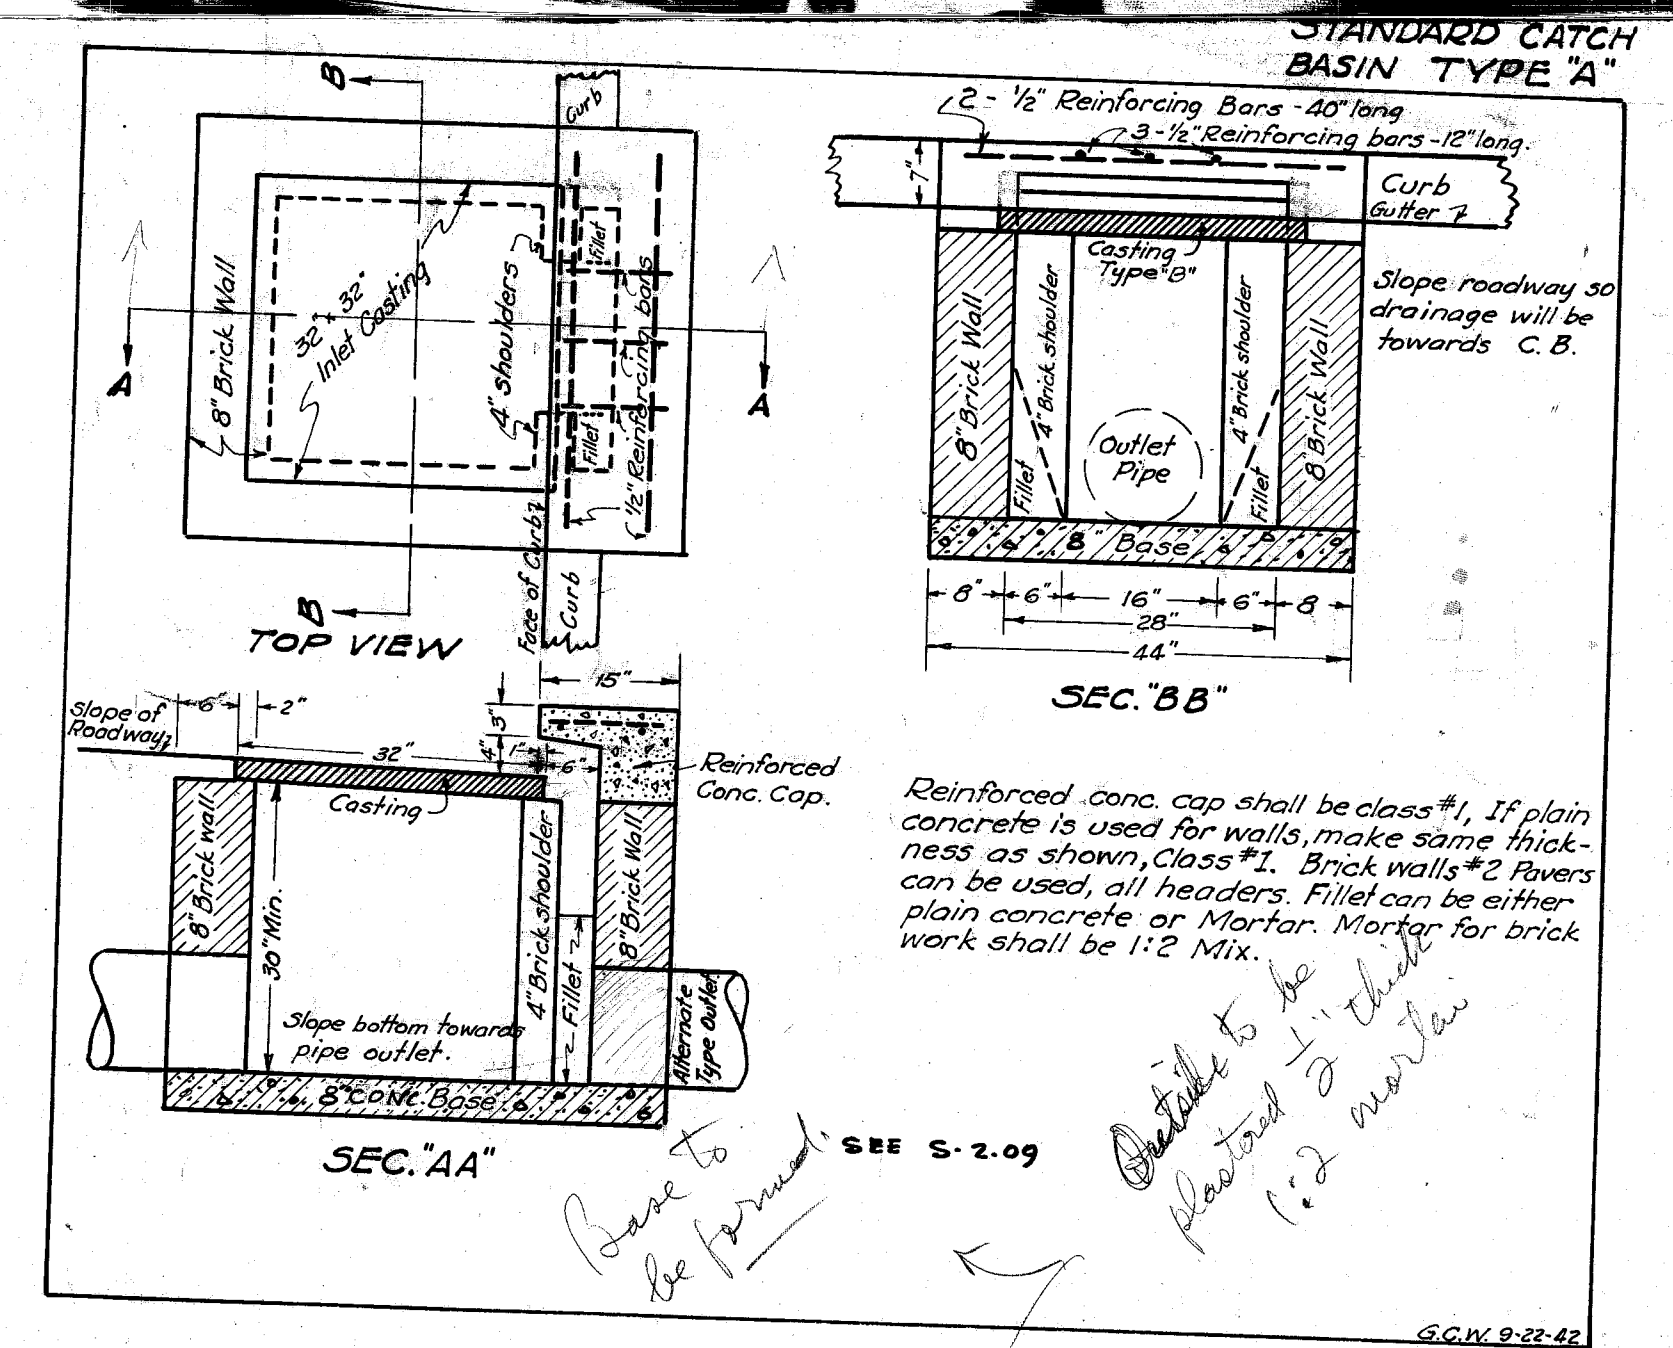
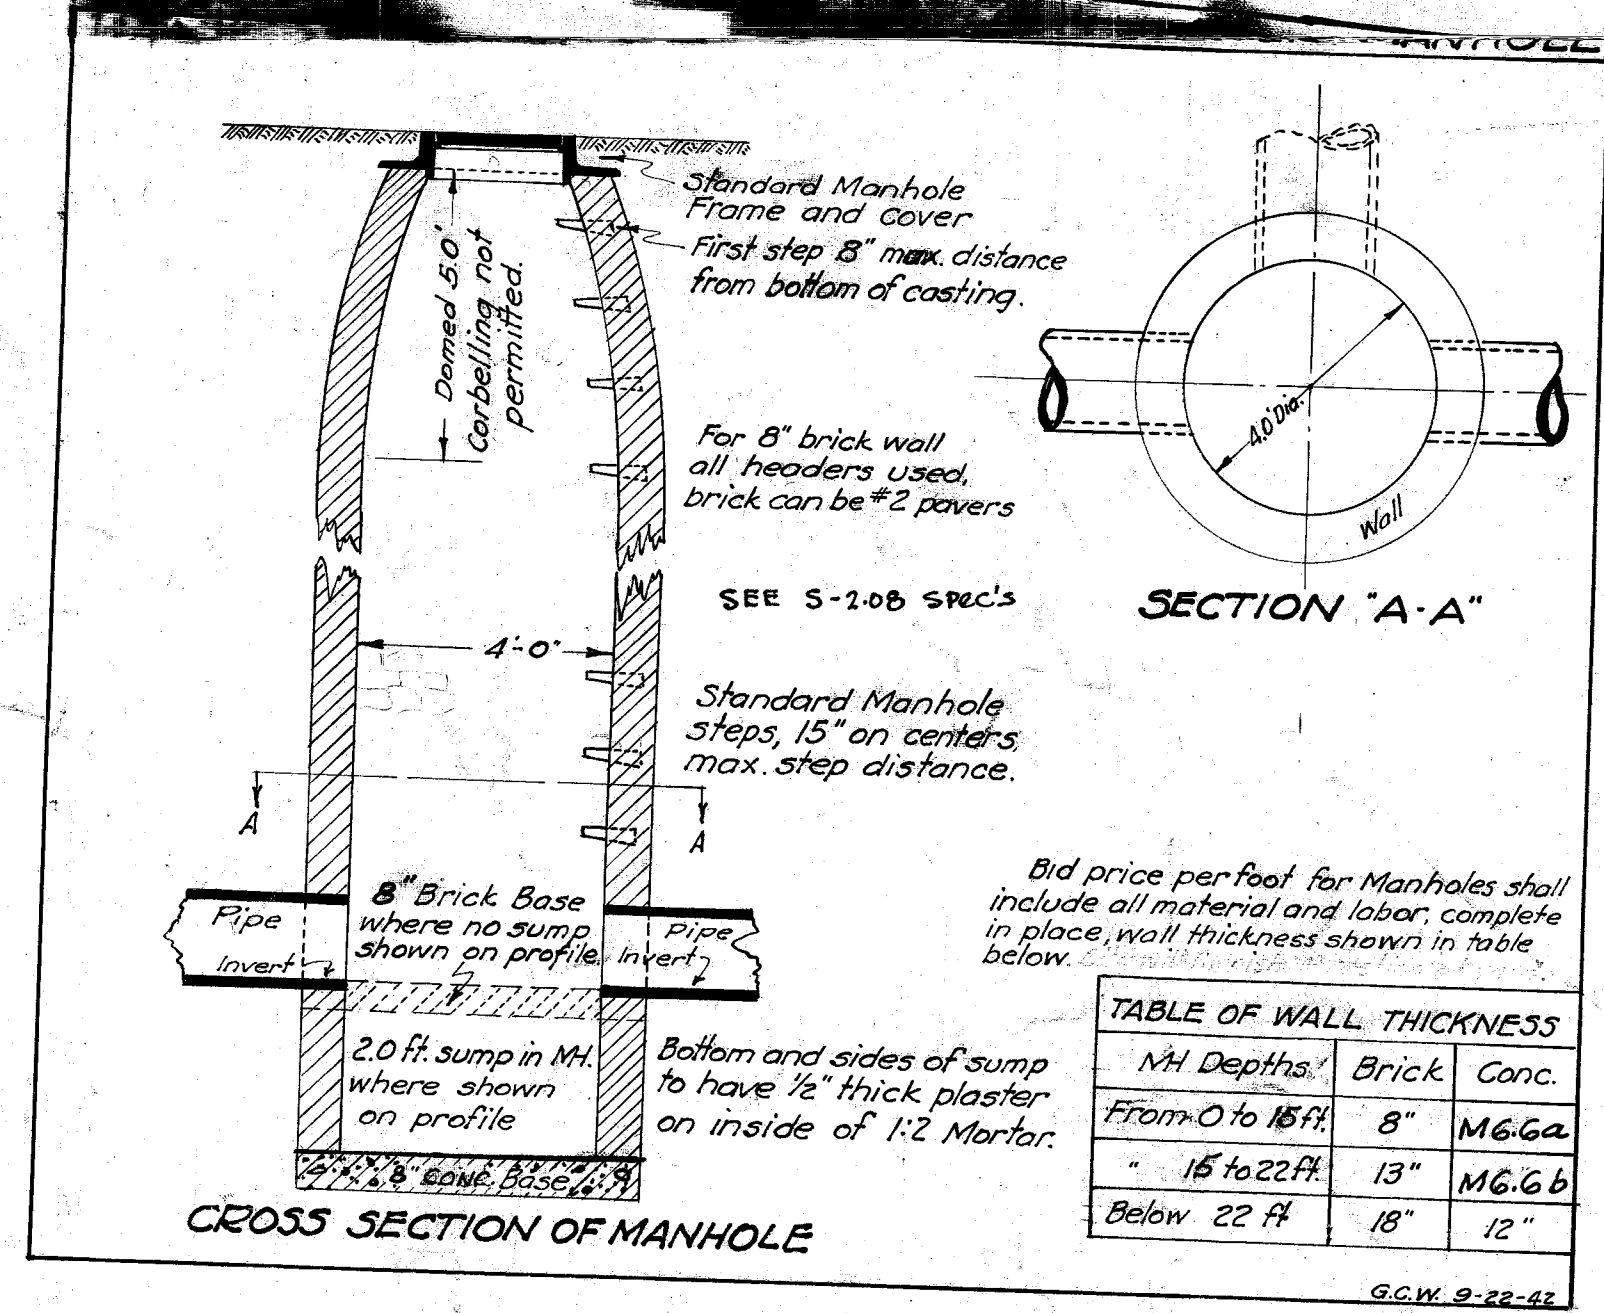
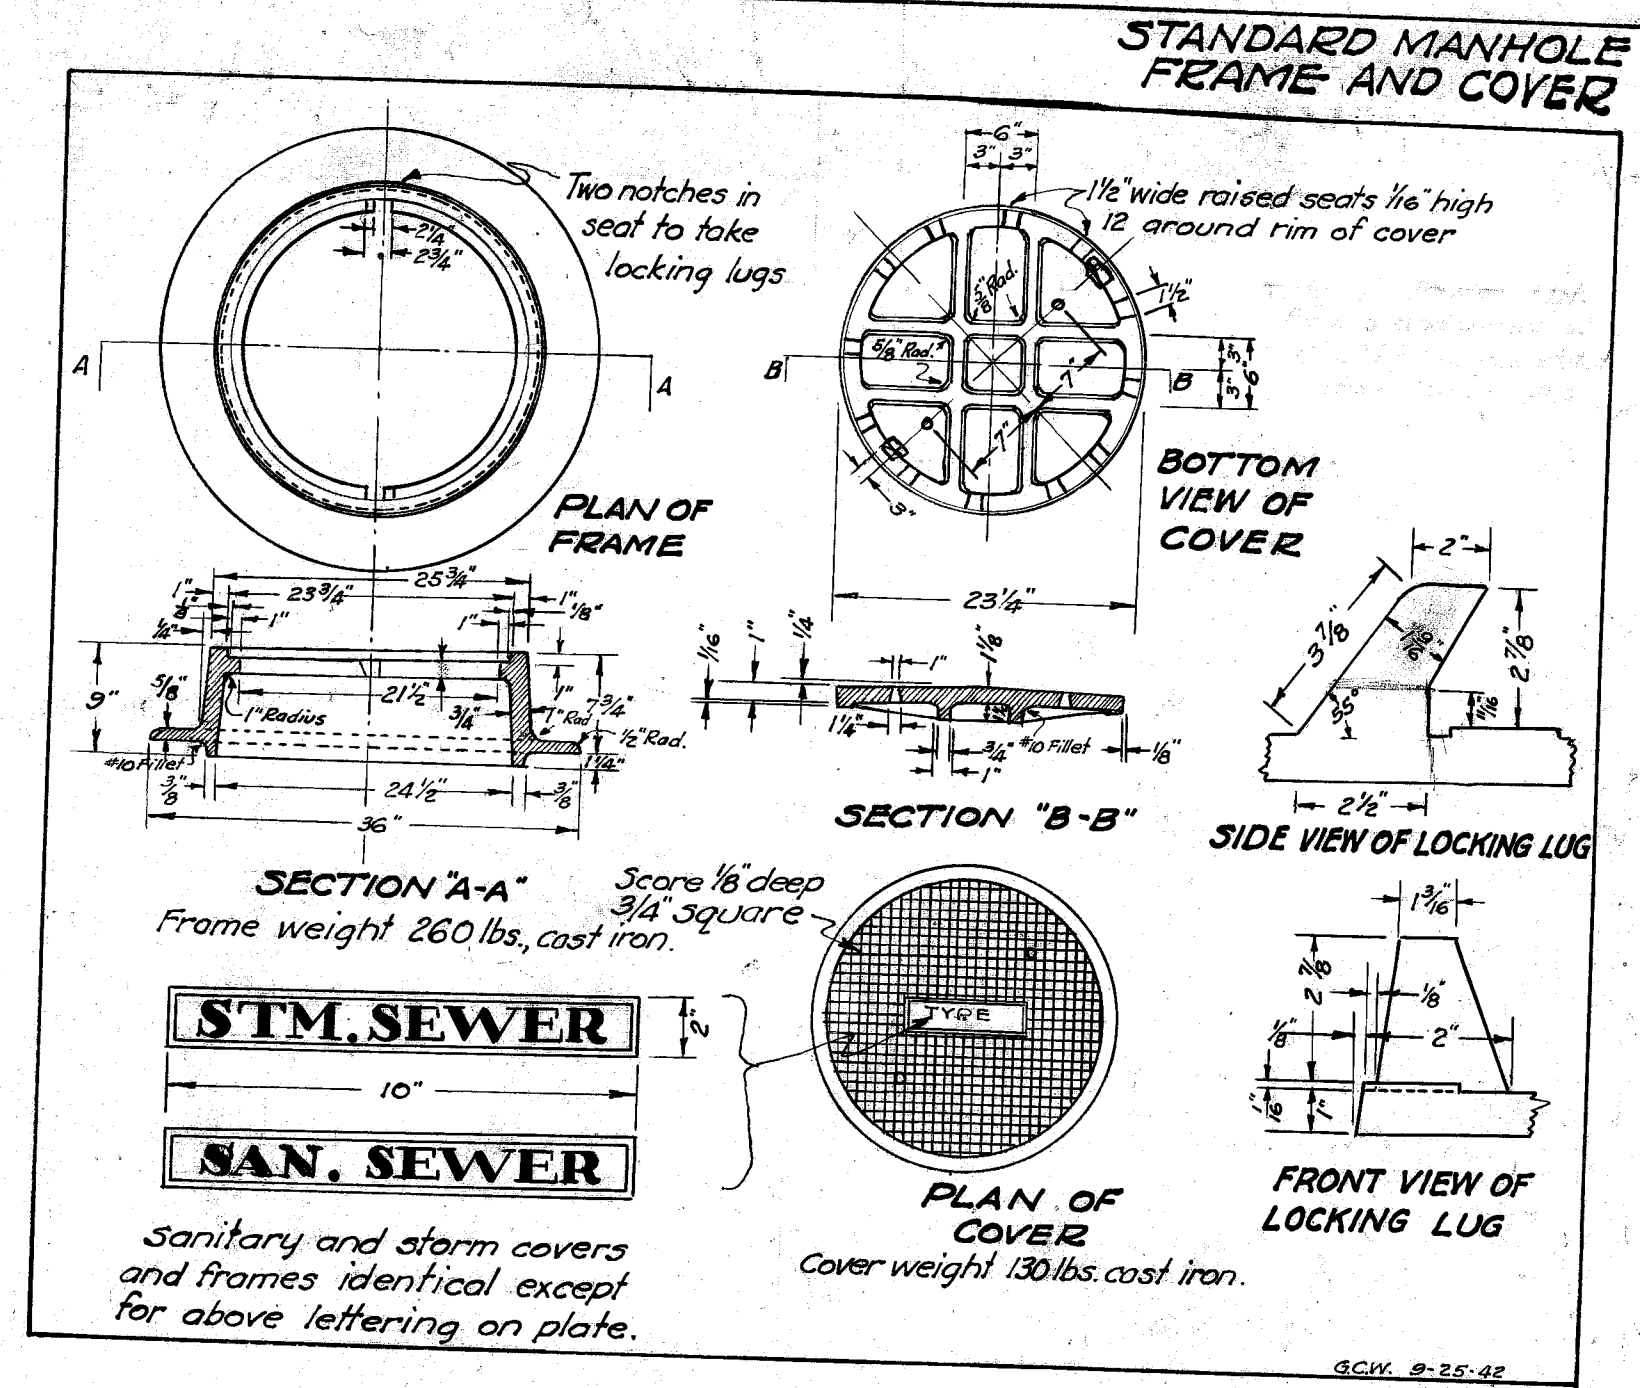


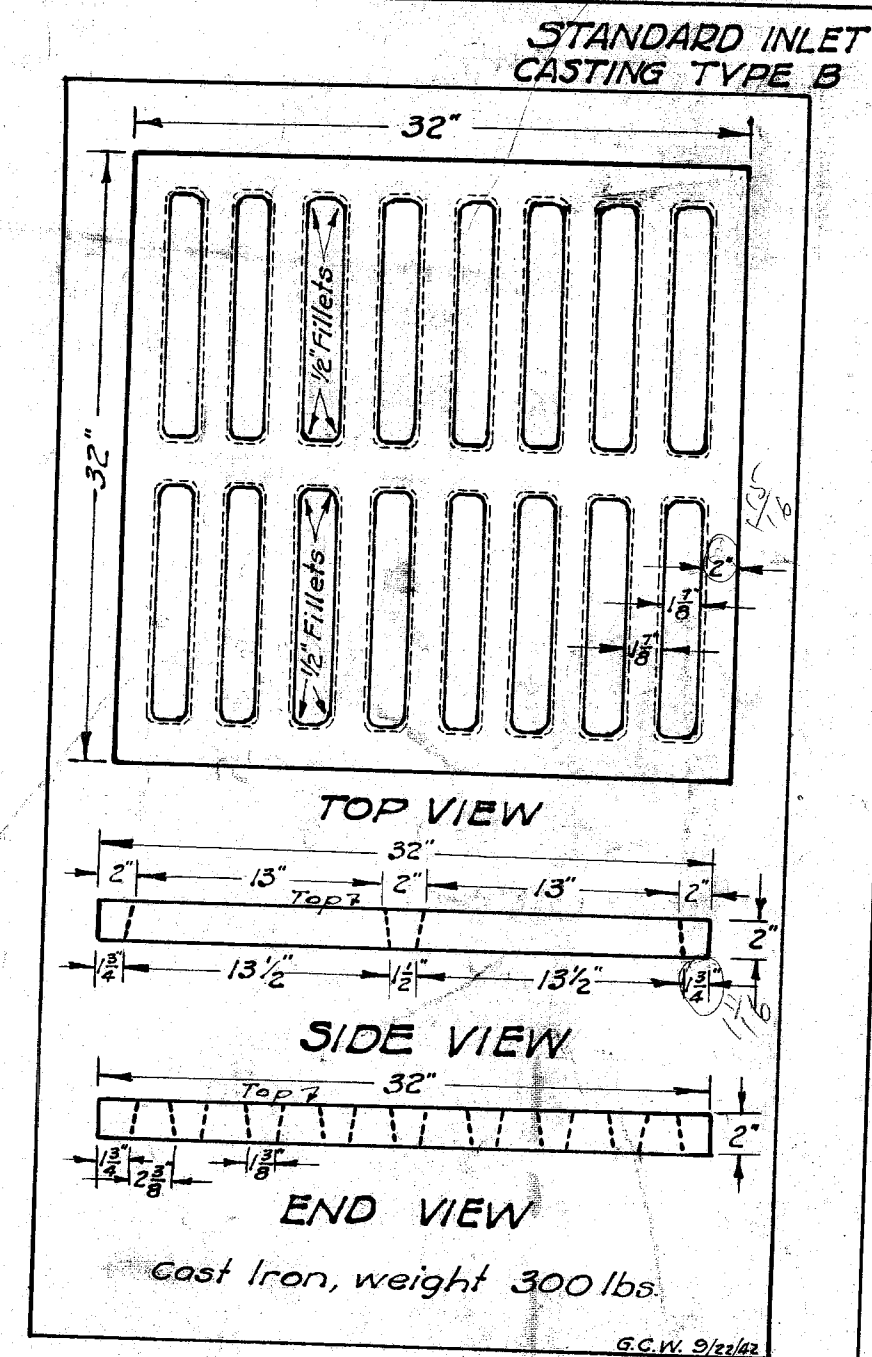

VOID

SEE THE FOLLOWING DRAWINGS
1. FILE NO. M-578 ACC. NO. 2367
2. FILE NO. M-581 ACC. NO. 2370
(12-10-65)

CITY OF MASSILLON, OHIO

CITY STANDARDS

Approved: *Geo. C. Wallace*
City Engineer

Dr. by Geo. C. Wallace

Not to scale

REPT. OF PUBLIC SERVICE
ENGINEERING DIVISION