

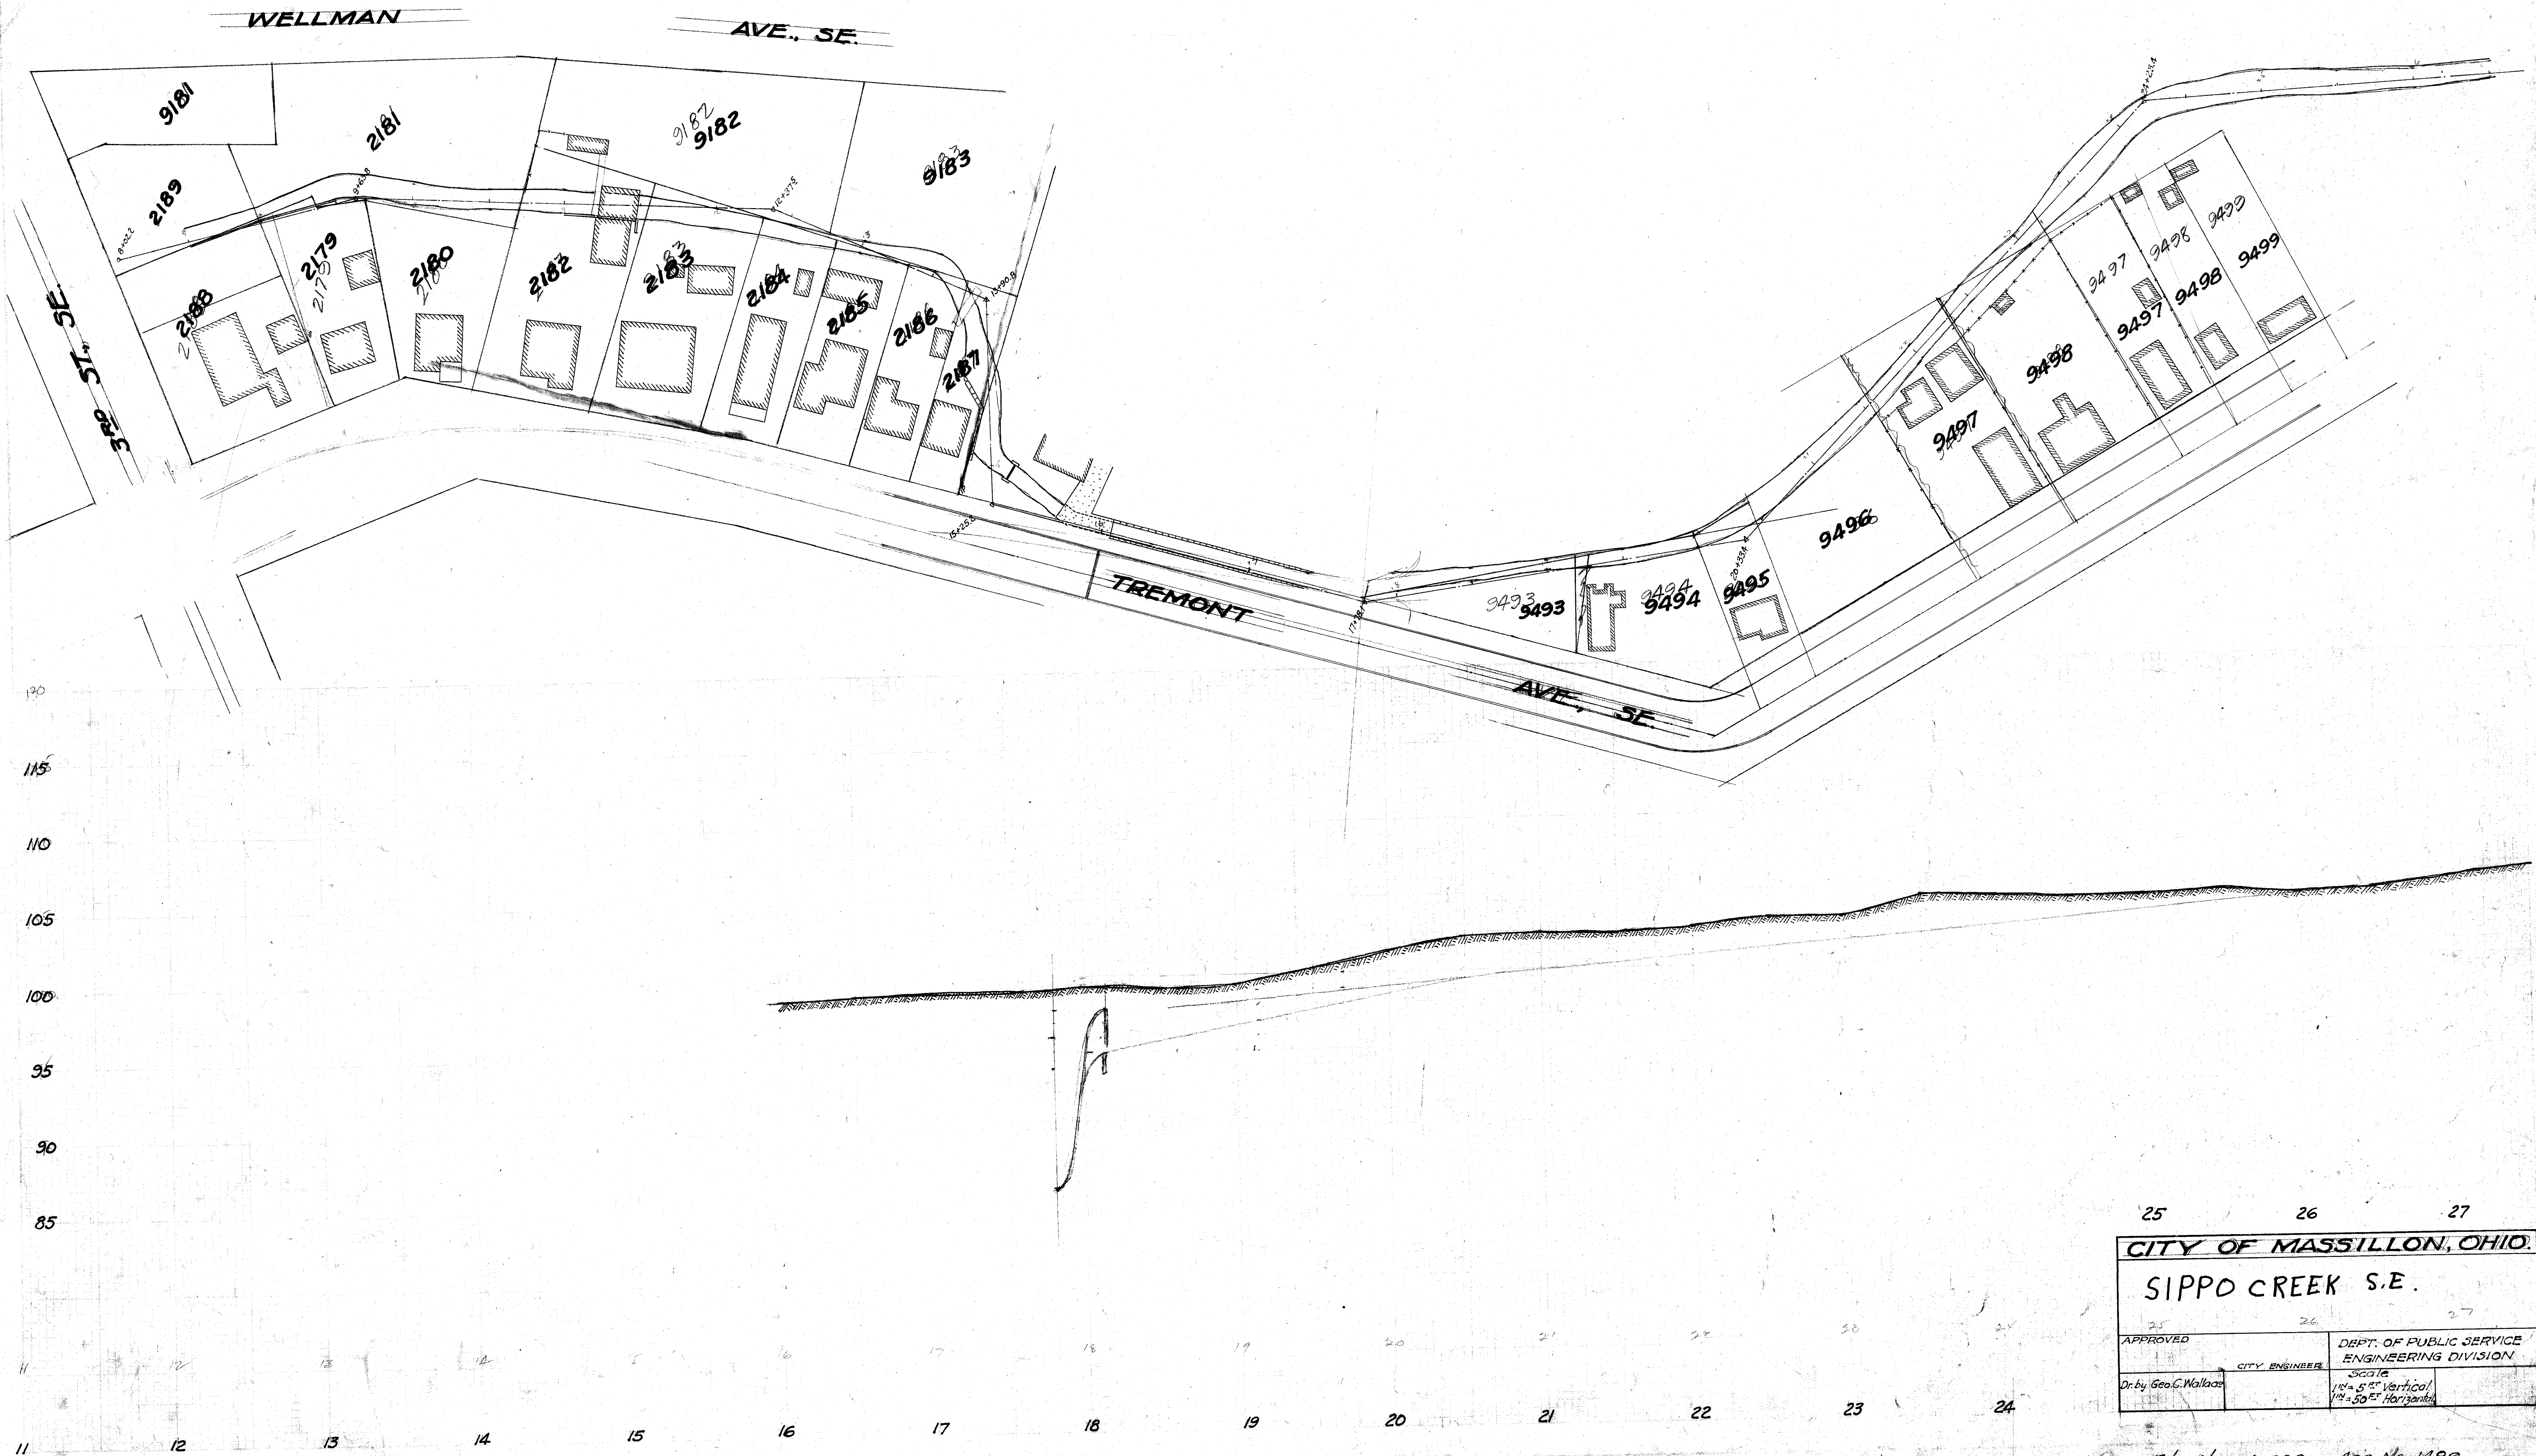


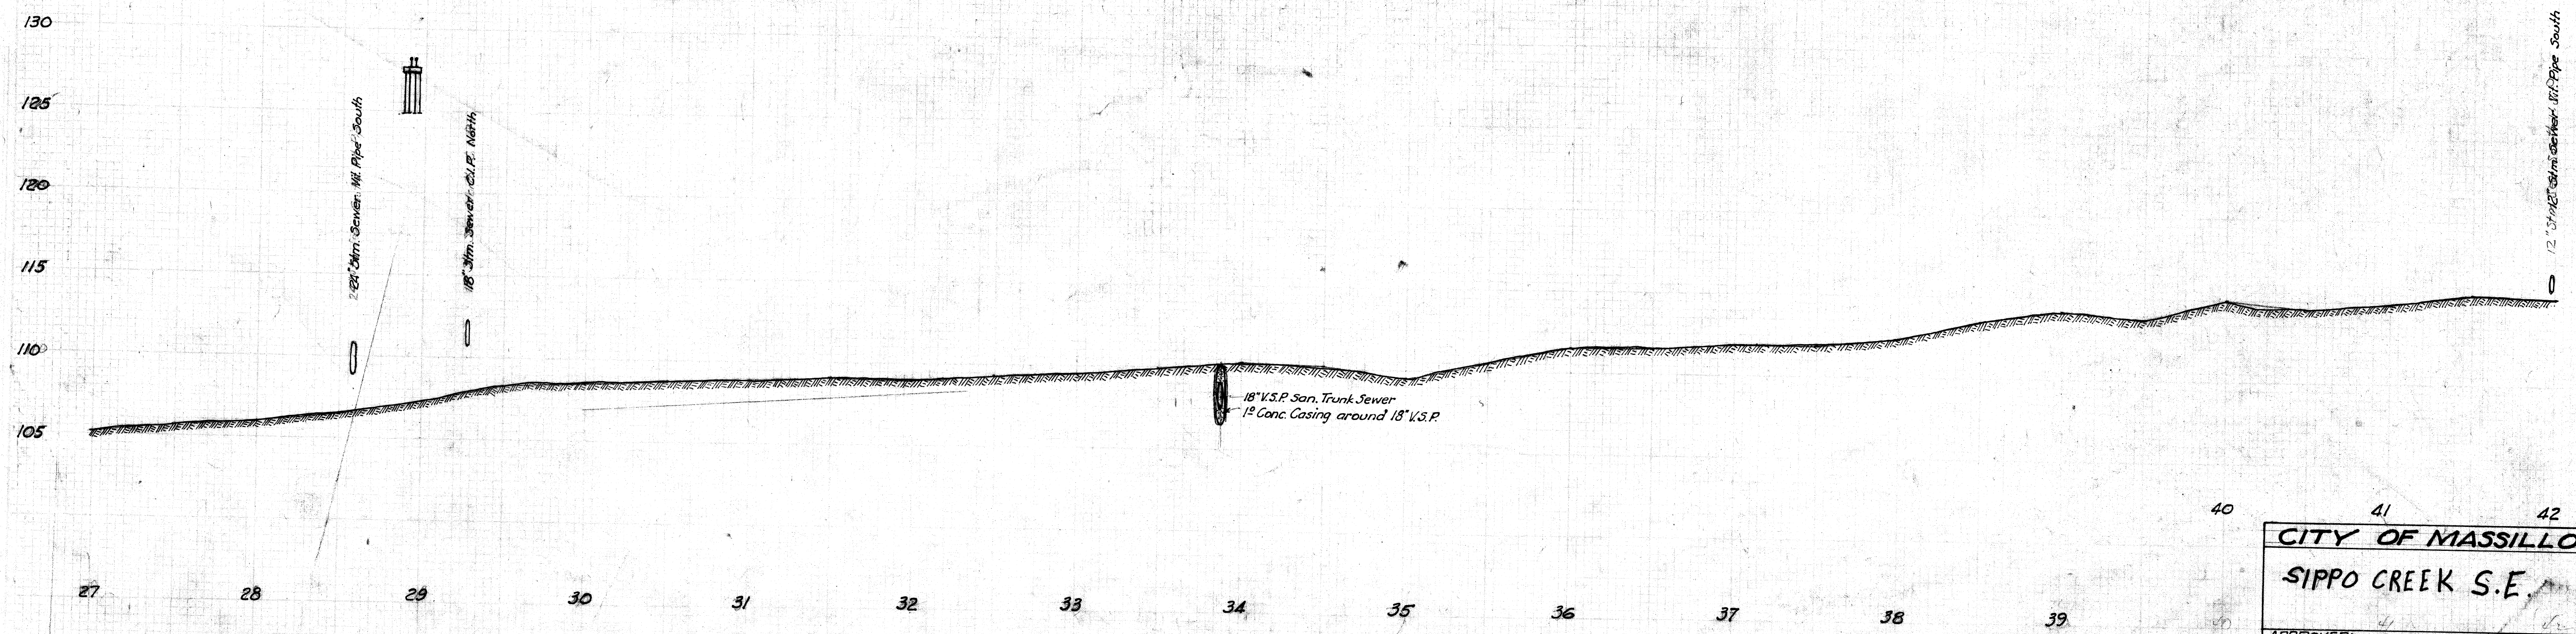

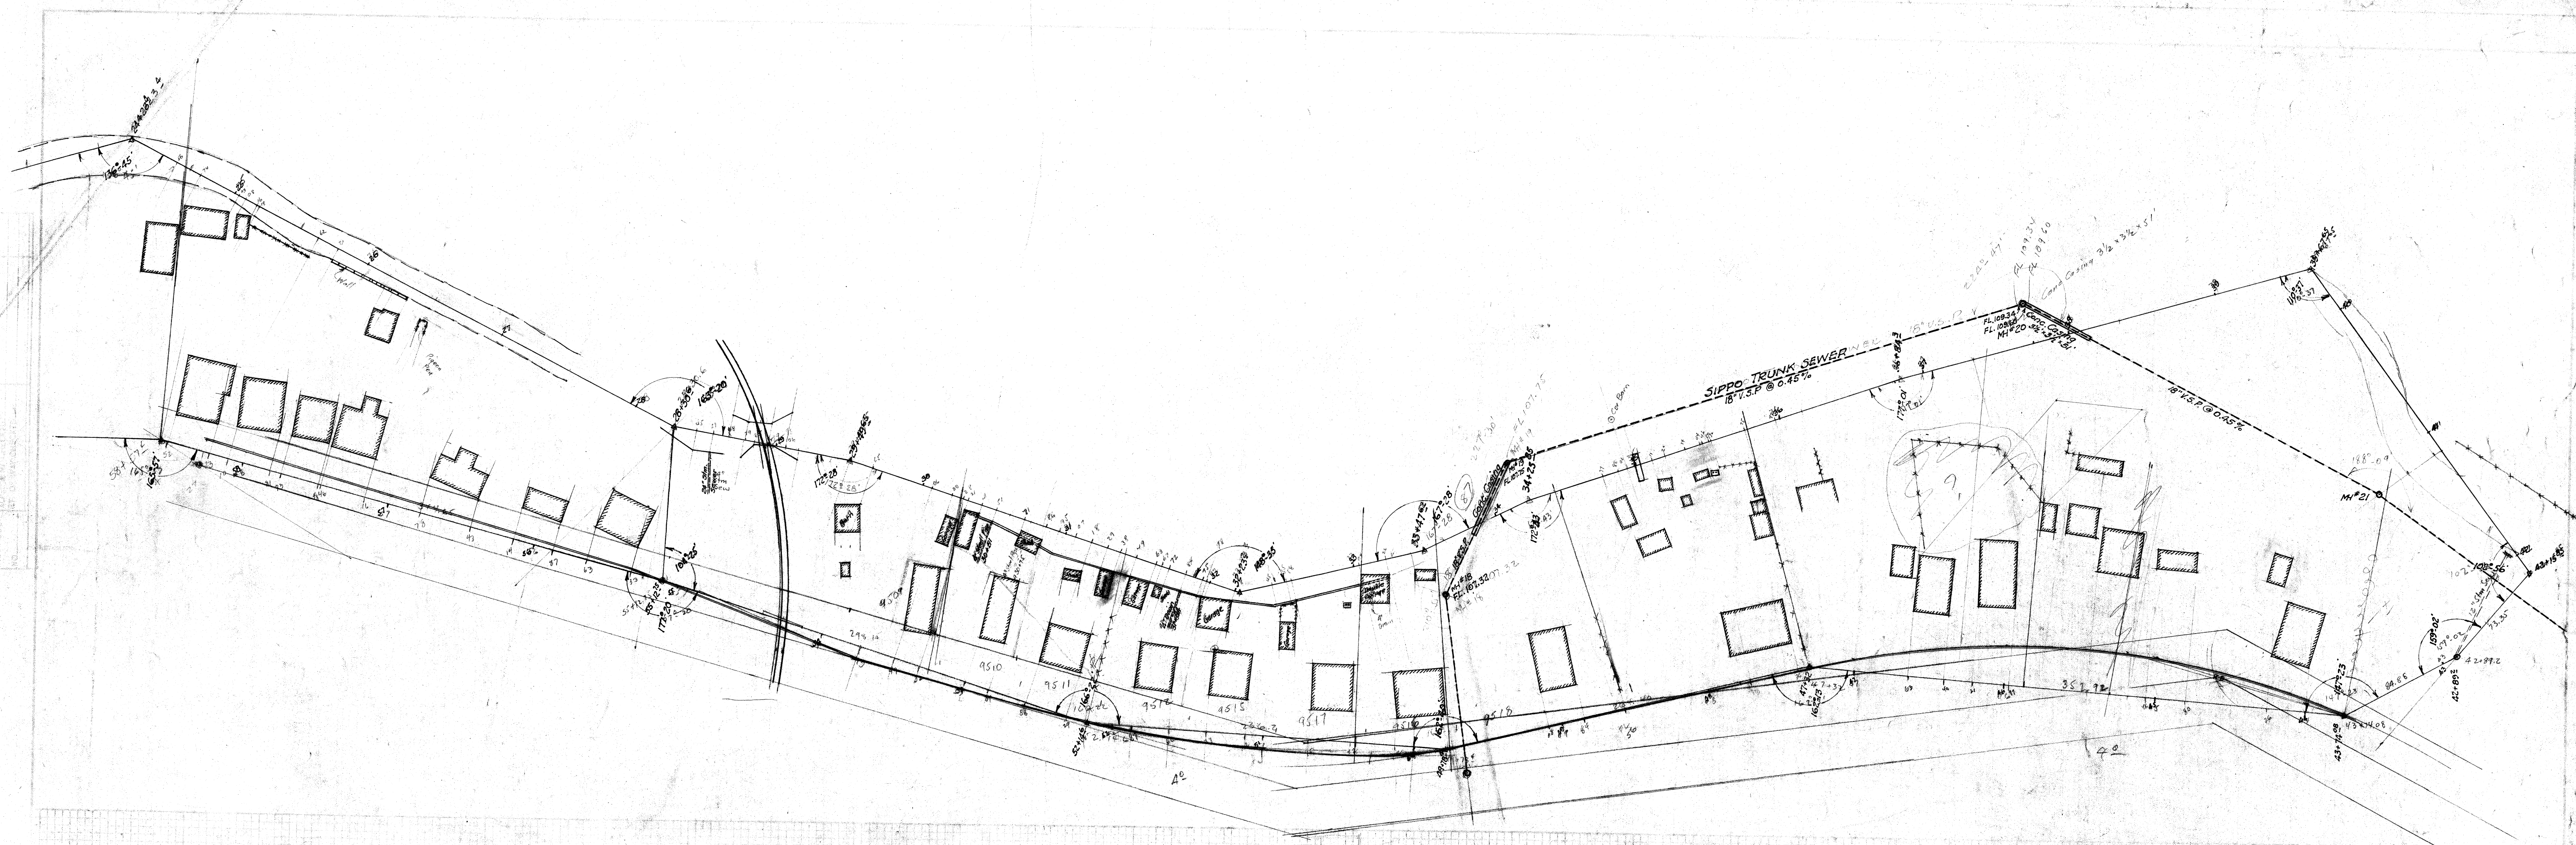

CITY OF MASSILLON, OHIO.			
SIPPO CREEK S.E.			
APPROVED:	DEPT. OF PUBLIC SERVICE ENGINEERING DIVISION		
Dr. by Geo. Wallace	Scale 1" = 50' Ver.	NB. 149 P.	
Chk. by:	Scale 1" = 50' Hor.	NB 150 P.	

FILE No. M. 296 ACC. No. 1500