


Reading 150

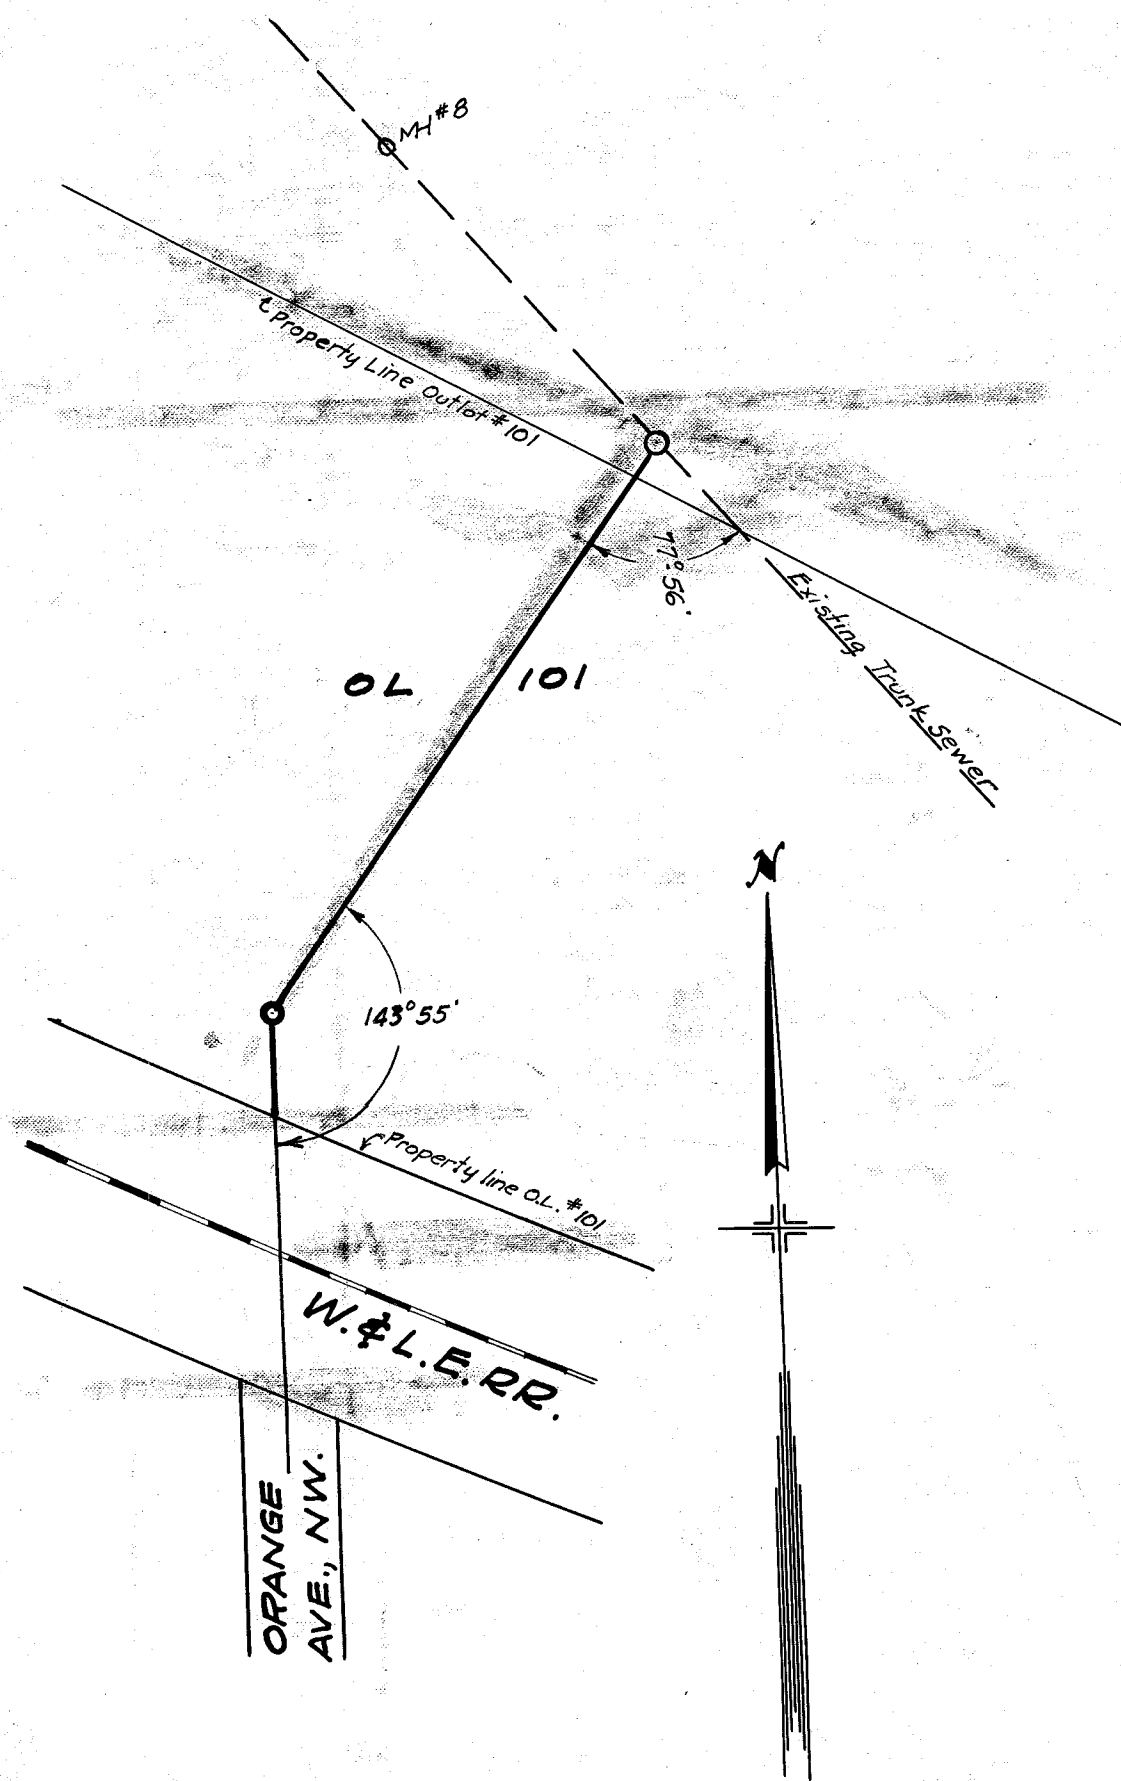

GRANT

The undersigned, owner of O.L. 101, in the City of Massillon, Stark Co., Ohio for the sum of One Dollar and other considerations, receipt of which is hereby acknowledge, does hereby grants to the City of Massillon, Ohio and its successors, the right to construct and forever maintain in and on said land, a Sanitary Sewer of 8" inside diameter with appurtenances, as shown on this plat, to be situated within a strip of land Ten (10) feet in width, and with the center line as shown hereon. Further, that the City and its agents may have the temporary use for construction purposes of an additional strip of land fifty (50) feet wide and the center line same as above, together with the right to get on this strip, along with the above mentioned easement.

Edmund H. Kraft
Grace P. Kraft

Edmund H. Kraft
Grace P. Kraft

ACKNOWLEDGEMENT

State of Ohio } ss:
County of Stark }

Before me a Notary Public, in and for said county, personally appeared Edmund H. Kraft and Grace P. Kraft the above owners of Outlot No. 101 who acknowledged that they did sign the foregoing instrument, and that it was their free act and deed for the purposes and uses therein set forth. In testimony whereof, I have hereunto set my hand and seal this 31st day of July 1942

George C. Wallace Notary Public
George C. Wallace, My Commission Expires Aug 6 1943

CERTIFICATION

I hereby certify that this is a correct plat of the easement shown hereon.

C. E. Rice
City Engineer, Massillon Ohio.

Transfer not necessary March 17 1943

Joe Zoder
County Auditor, Stark County.
Bessie S. Green Dep.

Received for Record March 17 1943
Recorded in Vol. 25 Page 8 this 30th day of March 1943

Frank J. Shuler
County Recorder, Stark County.
By Hugo E. Bushler, Dep.

CITY OF MASSILLON - OHIO			
EASEMENT FOR SANITARY SEWER THRU O.L. 101			
APPROVED	<u>C. E. Rice</u> CITY ENGINEER	DEPT OF PUBLIC SERVICE ENGINEERING DIVISION	
By Geo. C. Wallace	July 1 st 1942	Scale 1" = 50'	NB 143 P. 4, 7, 9.

FILE No. M297 ACC. No. 1501