


Transf. Fee 20⁰⁰
Recording Fee 956⁰⁰

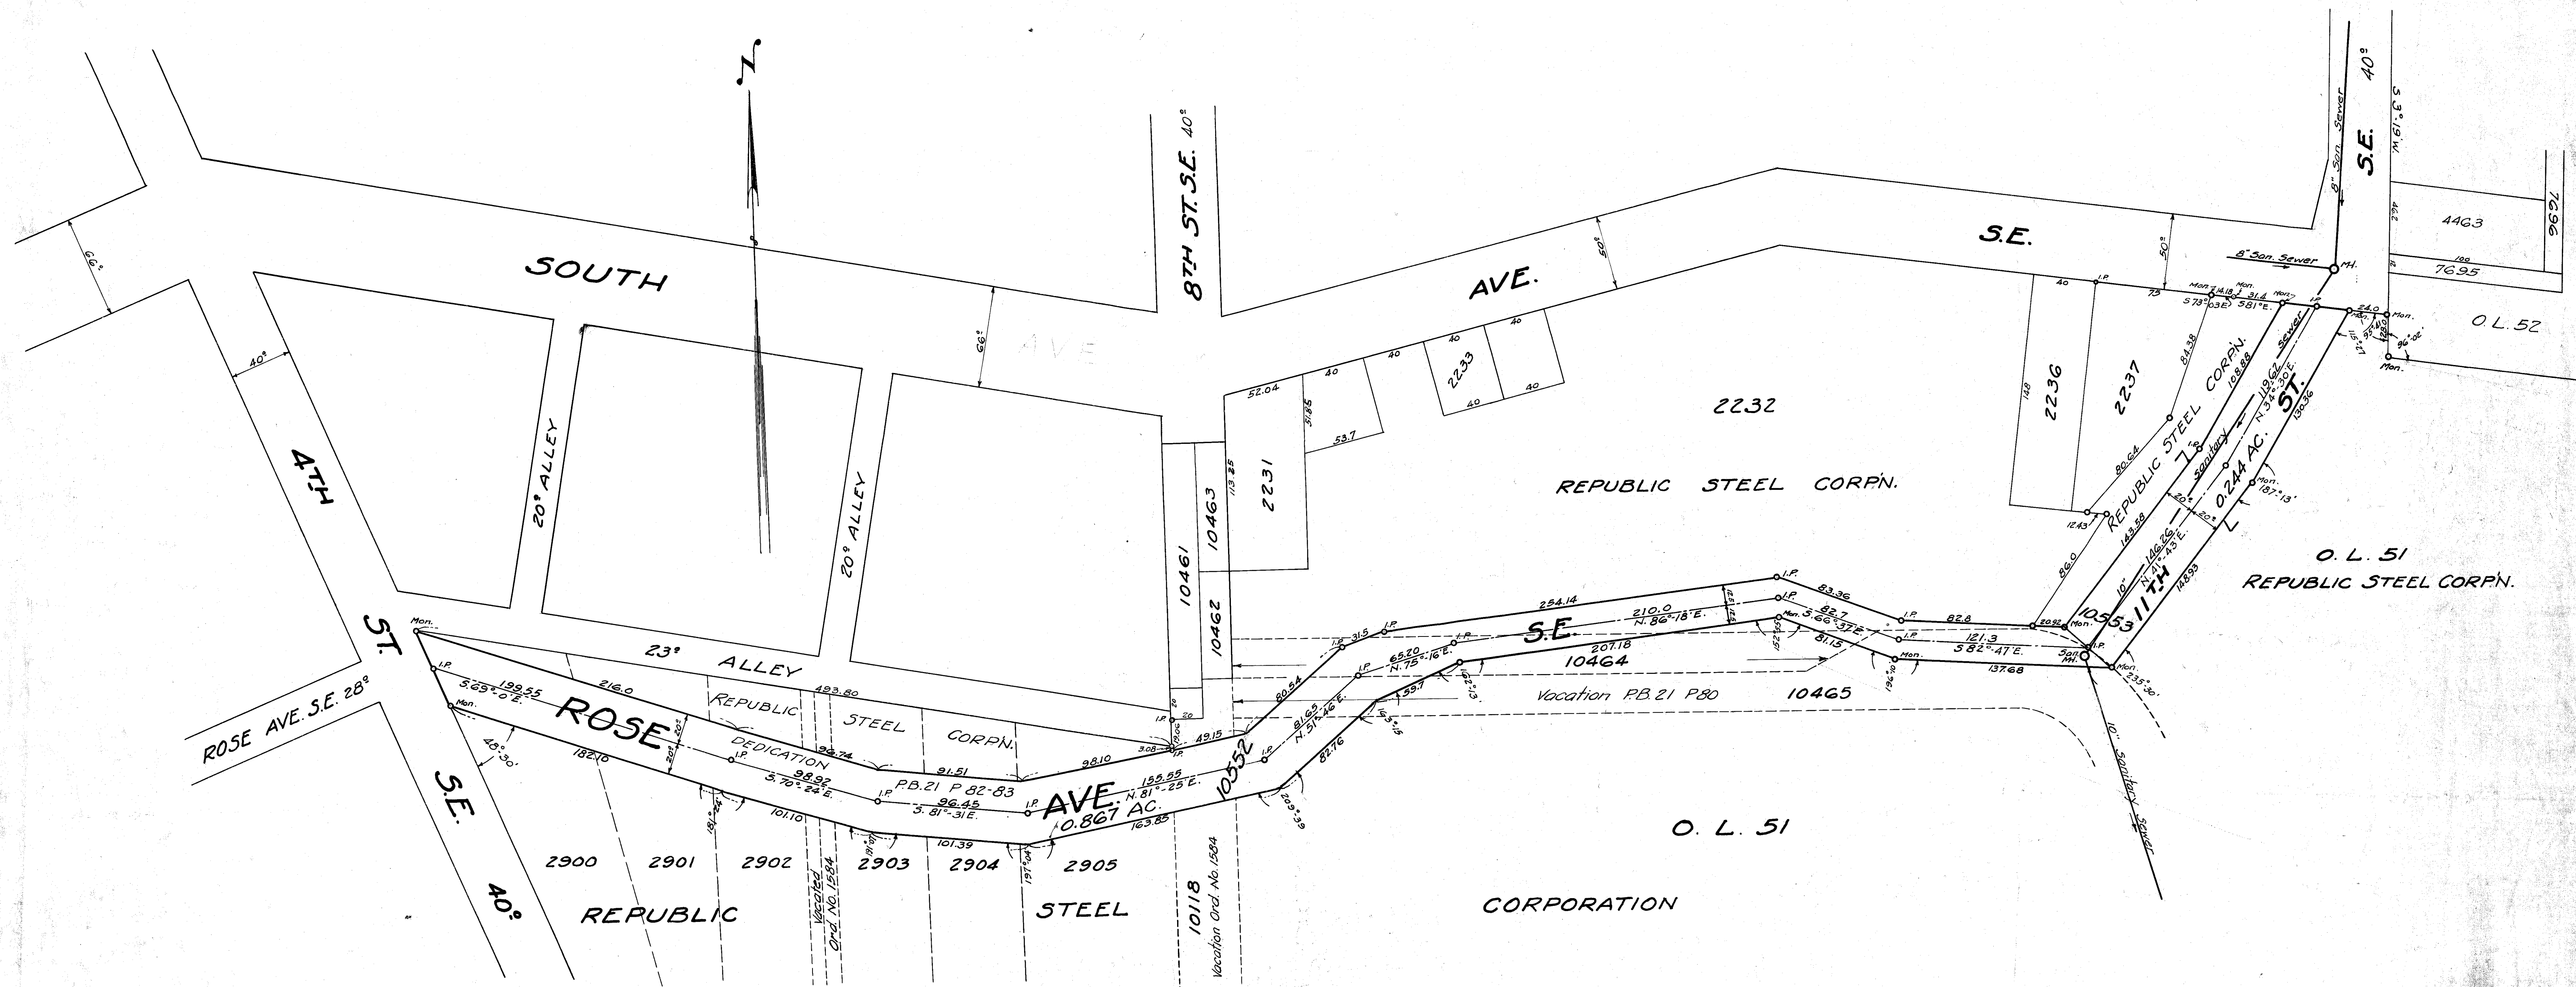

CERTIFICATION

I hereby certify the above is a true and correct plat of the streets herein vacated.

Harry M. Pien
(Acting) CITY ENGINEER

DESCRIPTION

ROSE AVE. S.E. - All of that portion of Rose Ave. S.E. from the east line of 4TH ST. S.E. to 11TH ST. S.E. Area = 0.867 Acres. (As shown on Dedication Plat Recorded Stark Co. Plat Records P.B. 21-Pg. 82-83).

11TH ST. S.E. - All of that portion of 11TH ST. S.E. from Rose Ave. S.E. to the south line of South Ave. S.E. Area = 0.244 Acres. (As shown on Dedication Plat Recorded Stark Co. Plat Records P.B. 21-Pg. 82-83).

SEWER EASEMENT

The City of Massillon, Ohio, reserves the right to forever maintain or rebuild the present Sanitary Sewer within a strip of land 10 ft. in width, 5 ft. on either side of the centerline of the said existing sewer, from the south line of Rose Ave. at the intersection of Rose Ave. & 11TH ST. S.E., northerly on 11TH ST. S.E. to South Ave. S.E. as indicated on the above map.

I hereby certify that the above described tracts of land were vacated by the CITY COUNCIL of MASSILLON, OHIO, by ORDINANCE No. 4339 passed May 15, 1944.

Richard B. Hardman
CLERK OF COUNCIL.

George R. Peck
PRESIDENT OF COUNCIL.

Entered for Transfer JUNE 29 1944.

John A. Fisher
COUNTY AUDITOR

Received for Record June 29 1944.

Recorded July 15 1944. Vol. No. 25 Page 40441

Charles J. Shuler
COUNTY RECORDER

Approved and accepted by the PLANNING COMMISSION of the CITY of MASSILLON this 24TH day of January 1944.

C.E. Rice
SECRETARY

Alvin D. Wampler
PRESIDENT

Received and given the following CITY LOT NOS.

10552 10553

Harry M. Pien
(Acting) CITY ENGINEER

MASSILLON, OHIO.

VACATION PLAT

ROSE AVE. S.E. - FROM EAST PROPERTY LINE OF 4TH ST. S.E. - EASTERLY TO 11TH ST. S.E.

11TH ST. S.E. - FROM ROSE AVE. S.E. TO SOUTH PROPERTY LINE OF SOUTH AVE. S.E.

Prepared by Rice and Wallace Reg. Engrs & Surveyors.

Scale: 1" = 50'

January 10, 1944