


Pending Fee \$33.60 pd,

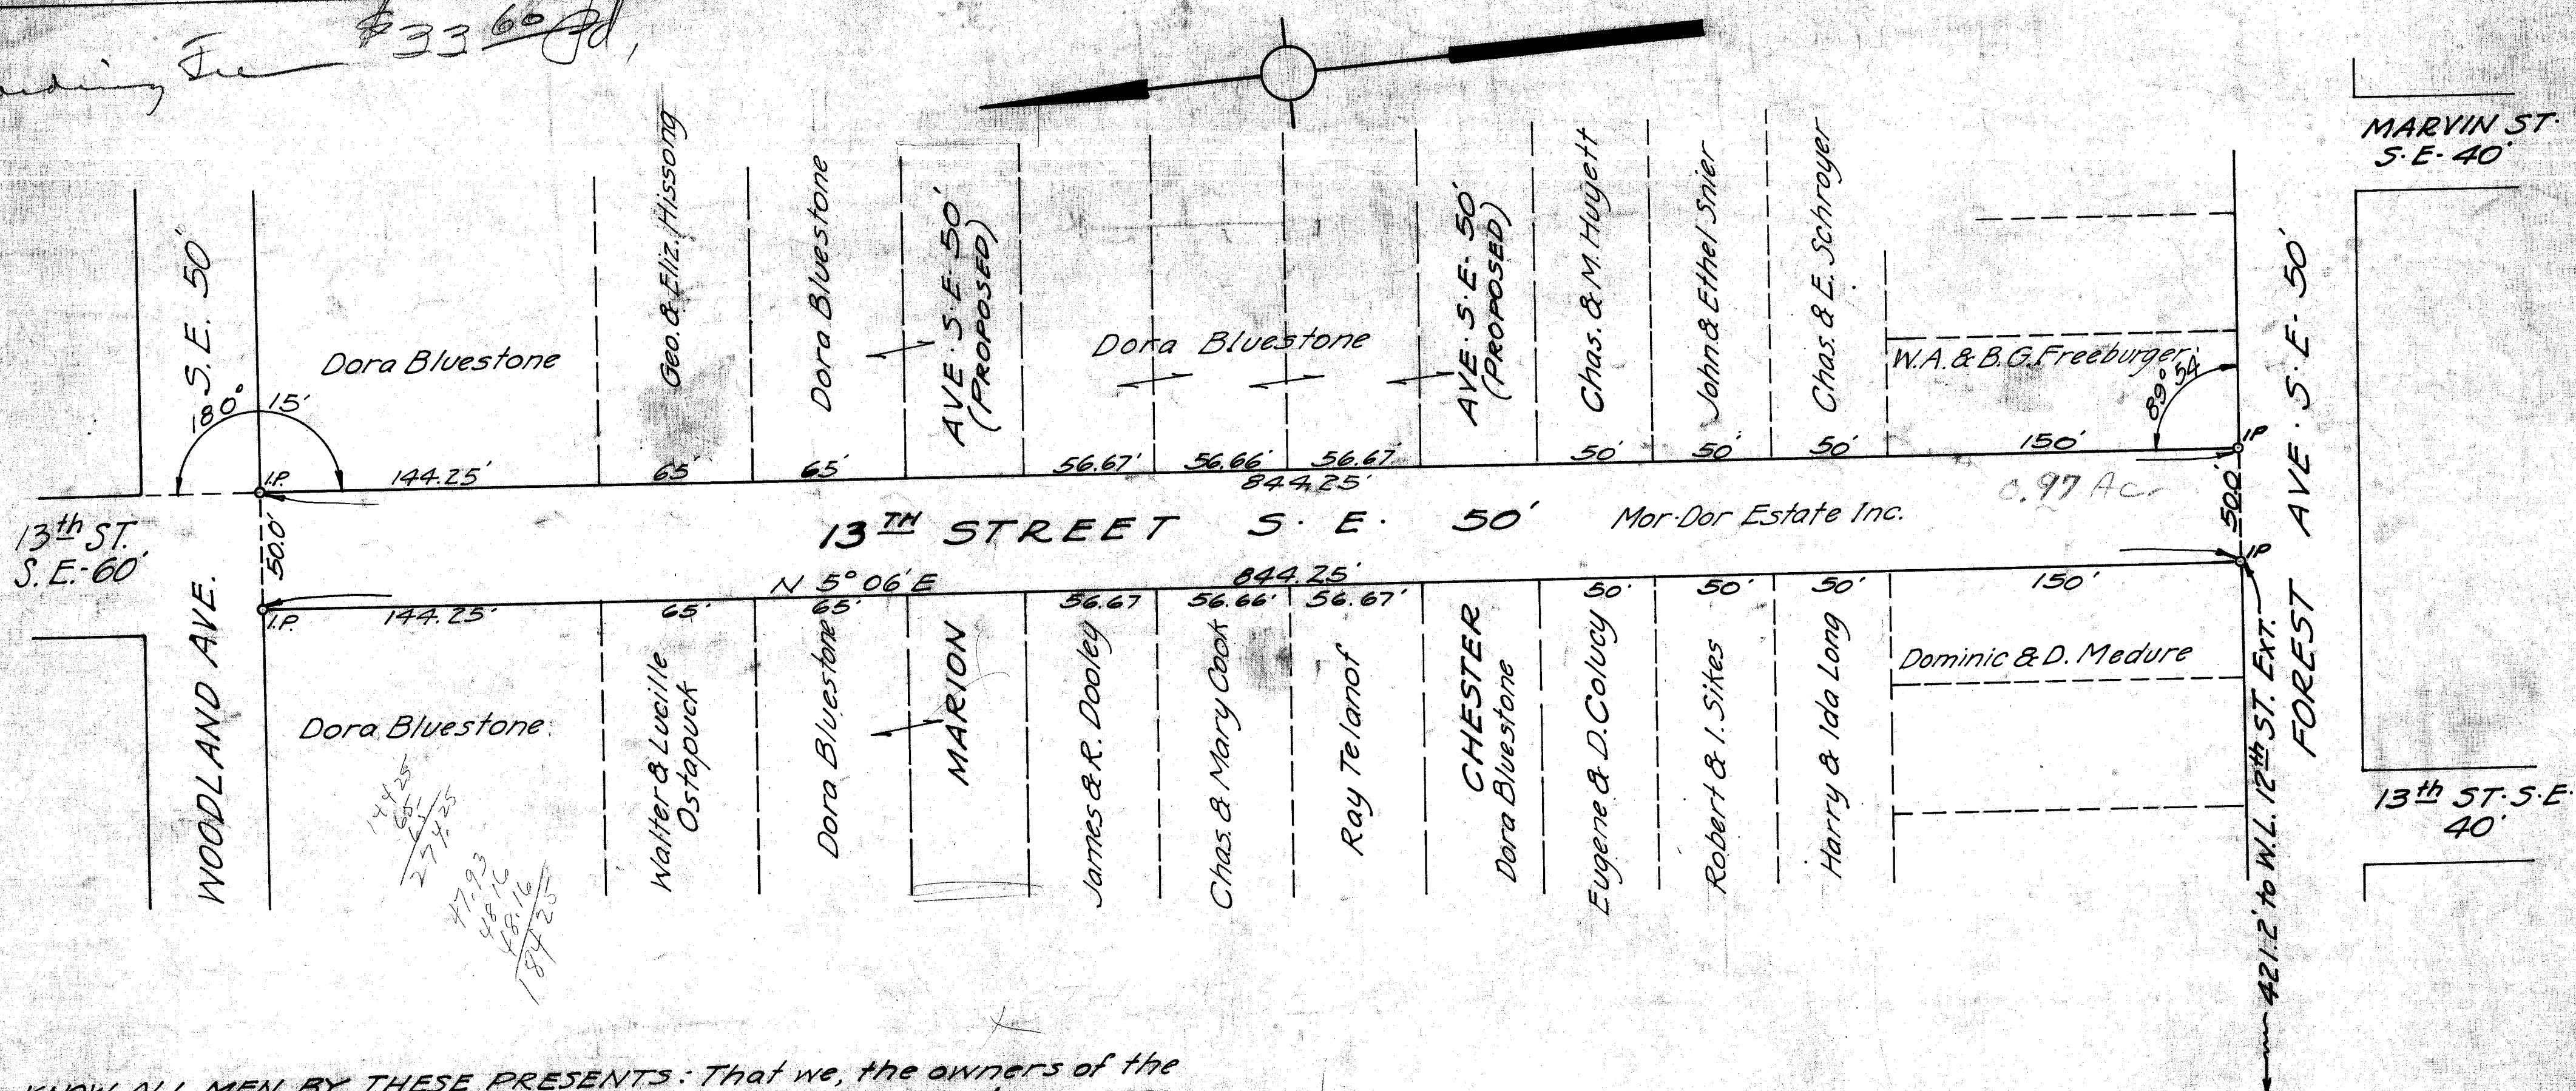

KNOW ALL MEN BY THESE PRESENTS: That we, the owners of the land required for the street and the abutting property owners as delineated on the above plat, do hereby dedicate all the land required for the dedication of 13th STREET S.E. as shown hereon, for public use forever and certify that the making of the same is our free act and deed.

In witness whereof, we have hereunto set our hands:

DATE PROPERTY OWNERS

In witness whereof, we have hereunto set our hands and affixed our seals this 25th day of June 1946		DATE	PROPERTY OWNERS
WITNESSES			
GEO. P. HISSONG			Ray Selanof
John P. Hissong			John Selanof
Eugene P. Hissong			John Selanof
John P. Hissong			Eugene Selanof
GEO. P. HISSONG			Bella M. Selanof
John P. Hissong			Charles Selanof
Eugene P. Hissong			Edith N. Selanof
John P. Hissong			George P. Hissong
Eugene P. Hissong			Elizabeth M. Hissong
John P. Hissong			Walter N. Ostapchuk
Eugene P. Hissong			Lucille A. Ostapchuk
John P. Hissong			Warren A. Freeburger
Eugene P. Hissong			Blanche G. Freeburger
John P. Hissong			Madeline A. Mayetti
Eugene P. Hissong			Mary Joseph Cook
John P. Hissong			Ruth Pauline Sealy
Eugene P. Hissong			Ila V. Long
John P. Hissong			Gary A. Long
Eugene P. Hissong			Dorothy Meura
John P. Hissong			Domine M. Meura

I hereby certify that the above is a correct plat of 13th STREET
S.E. between FOREST AVE. S.E. & WOODLAND AVE. S.E.

William L. Belknap
SURVEYOR

Approved and accepted by the Planning Commission of the City of Massillon, Ohio at a meeting held May 3 1946

Harry M. Piper SECRETARY Alvin D. Wampler CHAIRMAN


Accepted by the City Council, City of Massillon, Ohio by Ordinance
No. 4496, Passed 6-17 1946. *James L. P. ...*

Richard B. Hardman George A. Lewis
CLERK OF COUNCIL PRESIDENT OF COUNCIL

Entered for transfer, this 1 day of August 1946.

Received for record, this 1st day of August 1946.
Recorded August 14th 1946, in Vol. 25 Page 77

J. H. Newcomb
County Recorder
By Hugo E. Buehn
Deputy

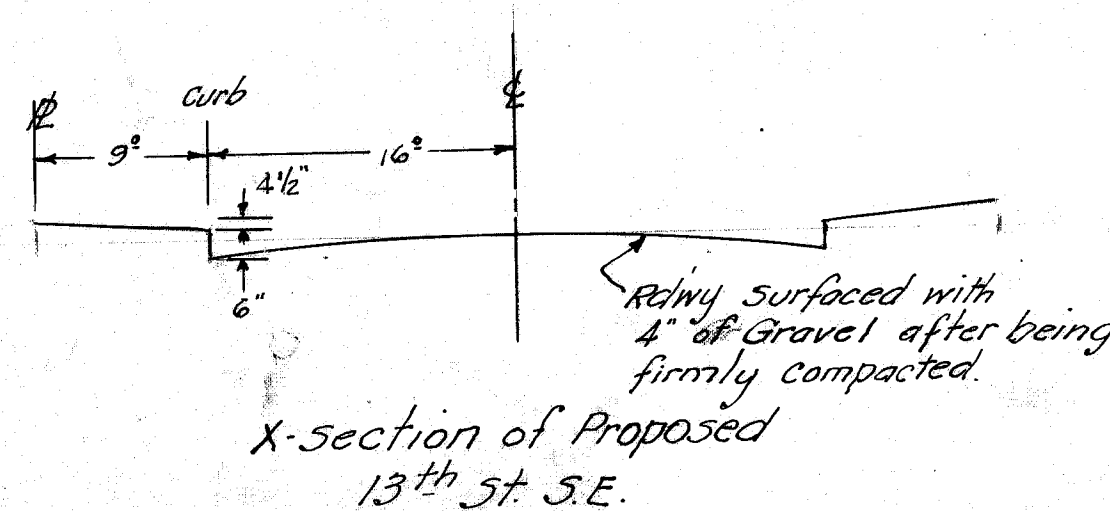

DEDICATION OF 13TH ST. S.E.

File No. M 309 Acc No 1557

STATE OF OHIO } S.S.
COUNTY OF STARK }
Before me, a Notary Public, in and for said County, personally
appeared, the above named persons, who acknowledged that
they did sign the foregoing instrument and that the
same was their free act and deed as required by law.
In witness whereof, I have hereunto set my hand and Official
Seal this 1st day of June 1946. *Arthur C. Lewis*

Arthur G. Ellis
NOTARY PUBLIC