


Revised 6.75
 Transfer 209

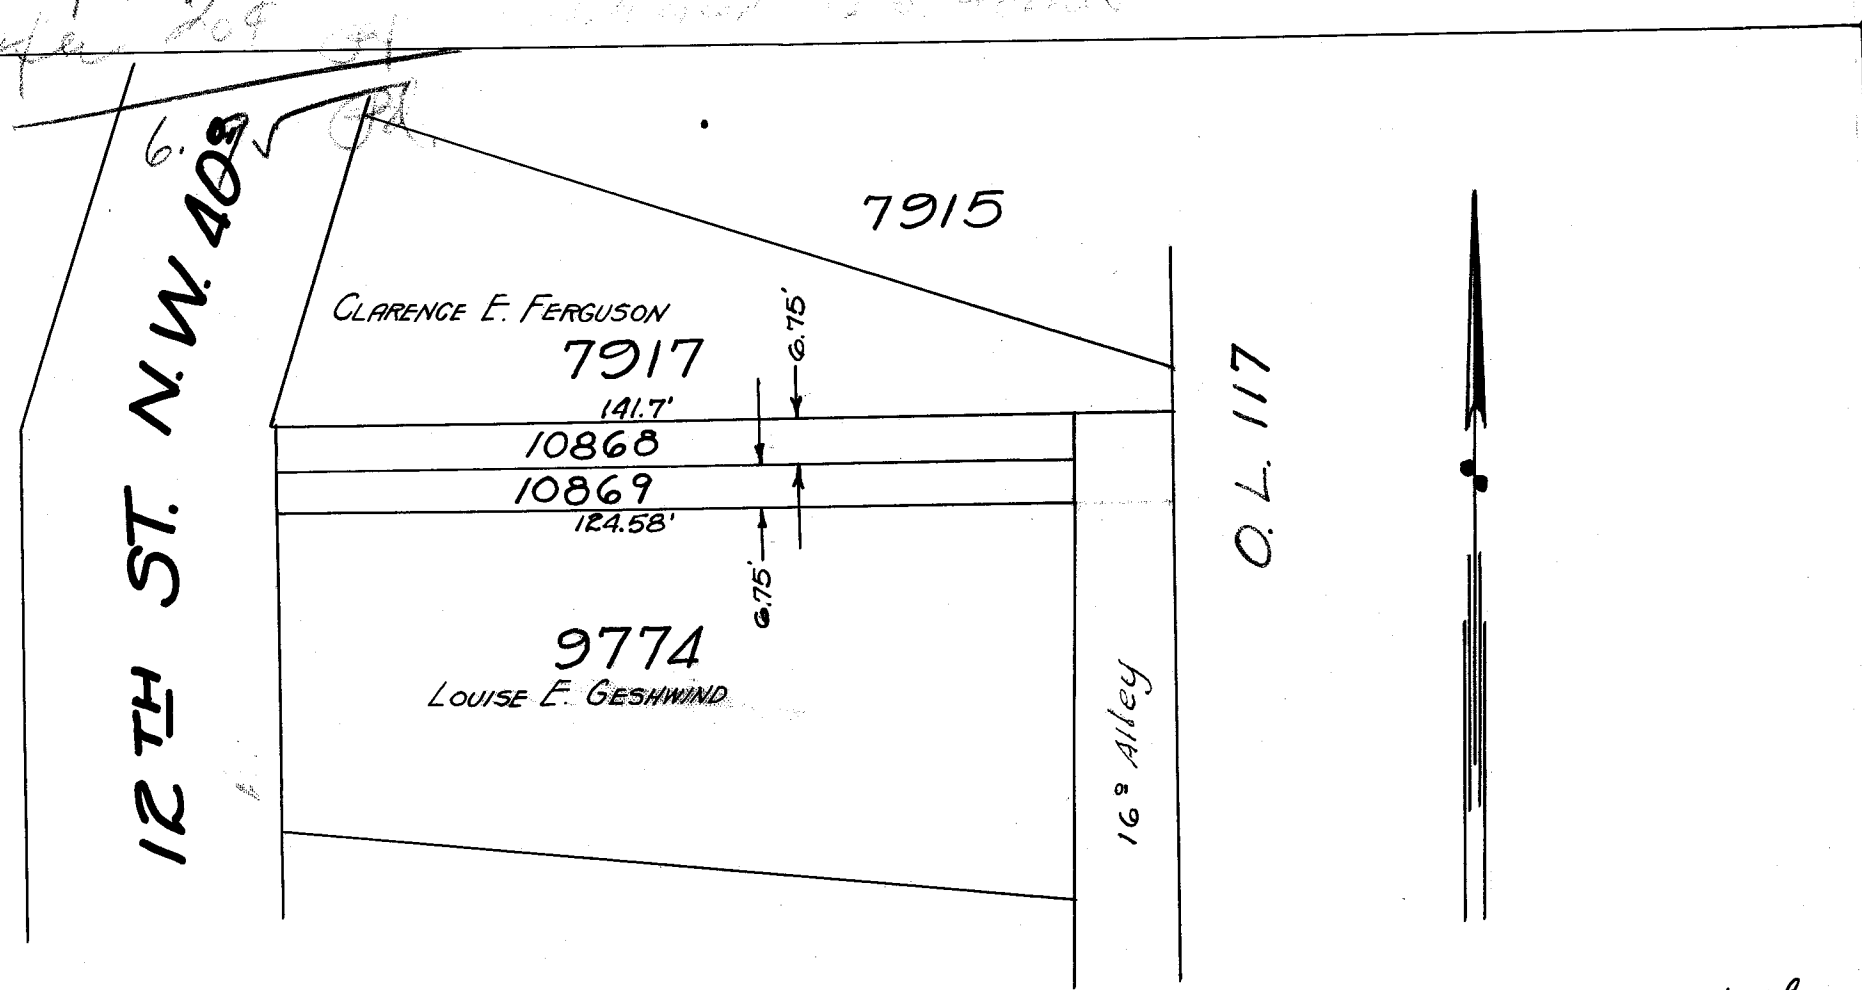

I hereby certify the above to be a correct plat of the alley to be vacated.
N.M. Piper
 CITY ENGINEER

Accepted by the City Council of Massillon, Ohio, by Ordinance No. 75-1949, passed 11-7-1949.
Richard B. Hardman CLERK
J. J. Garrison PRESIDENT

DESCRIPTION:
 That 13.5 foot alley located between Lots 7917 and 9774, extending from the east line of 12th St. N.W. to the west line of an intersecting alley 124.58' east.

Entered for Transfer this 11th day of Nov. 1949.
Joe Yoder
 COUNTY AUDITOR

Approved by the Planning Commission of the City of Massillon, Ohio at a meeting held June 24, 1949.
N.M. Piper SECRETARY
Alvin D. Wampler CHAIRMAN

Received for Record this 25th day of Nov. 1949.
 Recorded in Vol. 272 P. 6 this 25th day of Nov. 1949.
J. J. Garrison
 COUNTY RECORDER

CITY OF MASSILLON O.		
ALLEY VACATION PLAT		
Approved <u>N.M. Piper</u> CITY ENGINEER	DEPT. PUBLIC SERVICE ENGINEERING DIVISION	
Dr by R.F. Wagoner Ch. by	AUG 13. 1949	SCALE 1" = 30'