


PLAT

SHOWING EXTENSION OF OHIO ST THROUGH LOTS 270 AND 271
IN
THE CITY OF MASSILLON OHIO.

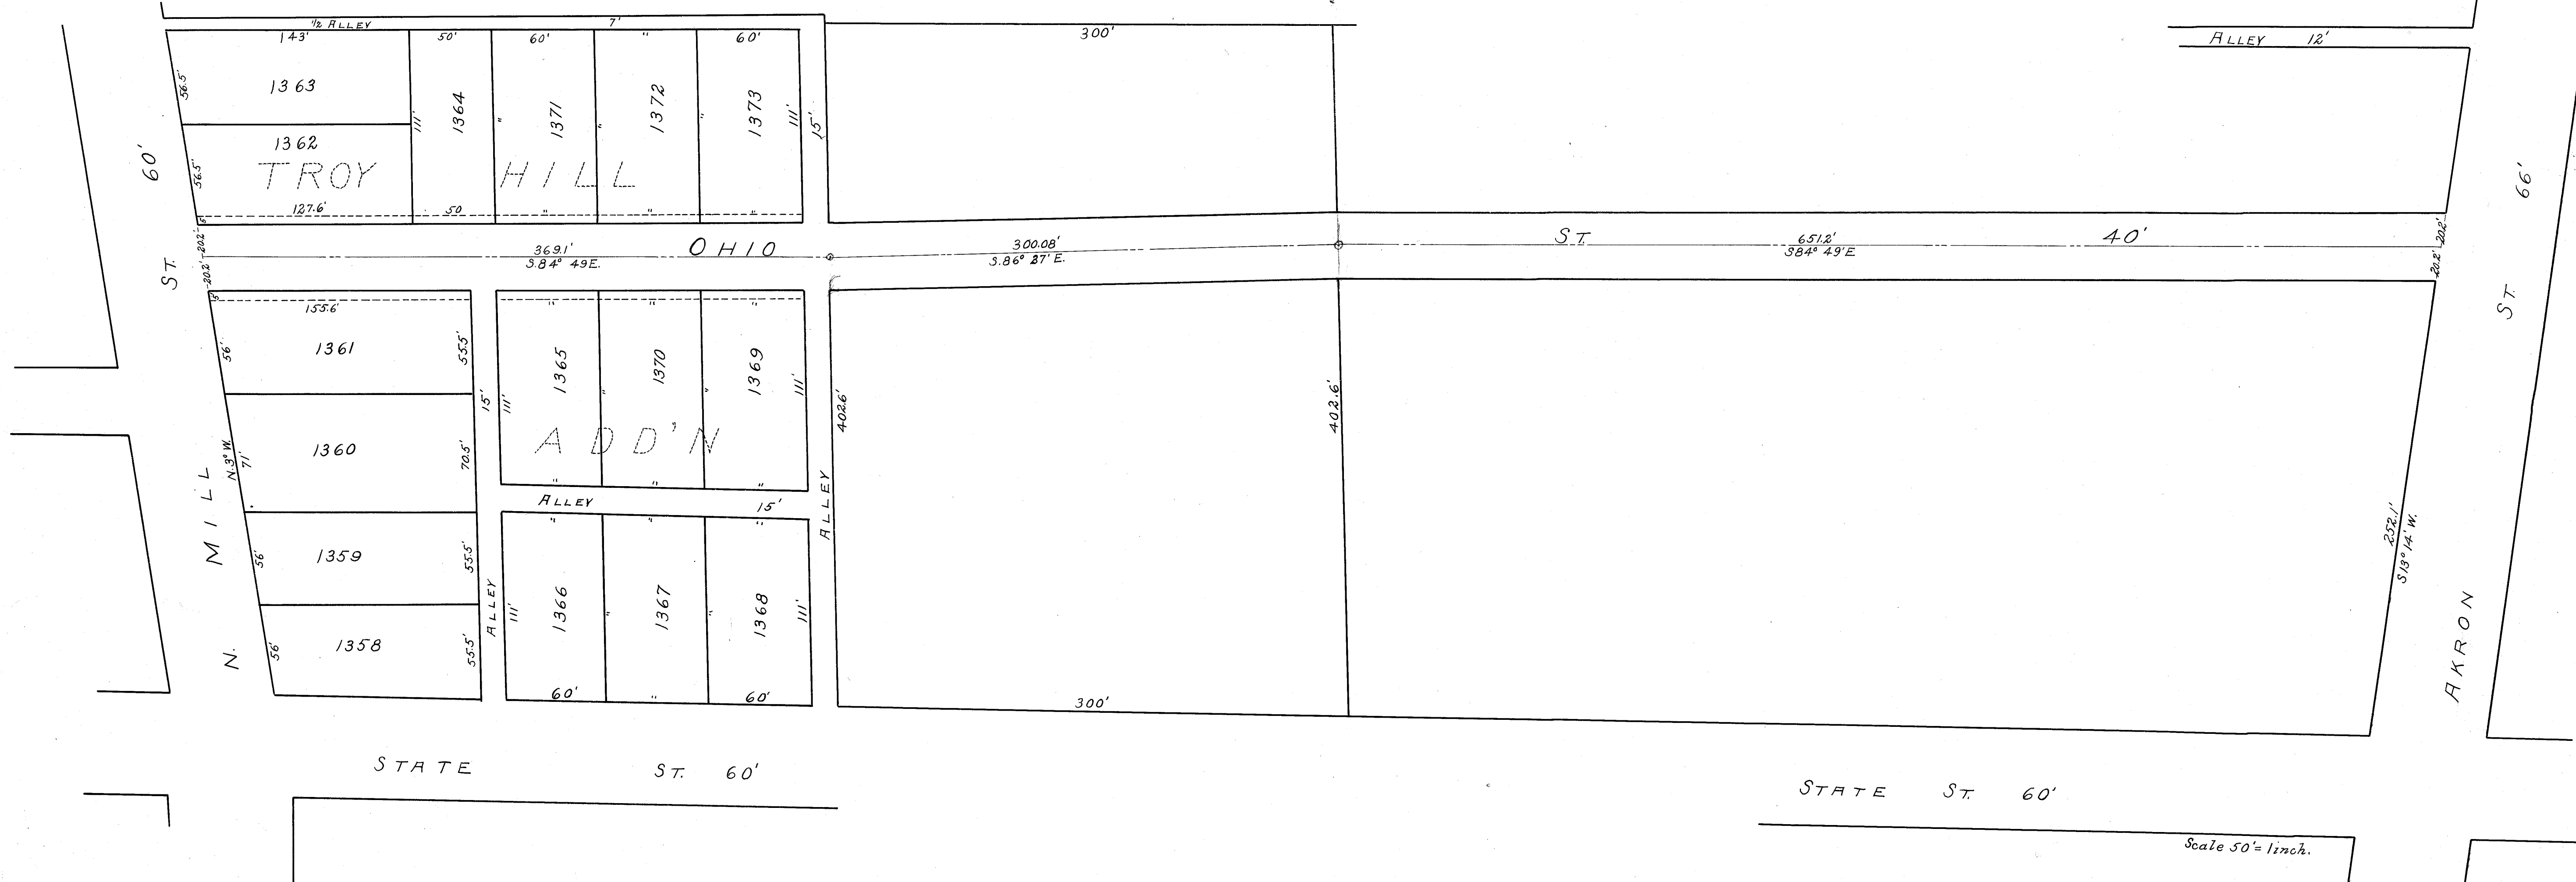

Know all men by these presents that we, John J Geis, Henry Gribble and A.J. Paul are the owners and proprietors of the above land. That the above plat was made at our instance, and that we hereby dedicate Ohio St as shown through lots, 270-271, from Akron St. to the East line of the Troy Hill Add'n. to public use forever.

Signed in the presence of
Henry Gribble
John J. Geis
A.J. Paul
Wm. L. Pirtcher

State of Ohio) ss. Before me a Notary Public in and for said County, Stark County, personally came John J. Geis, Henry Gribble, and A.J. Paul who acknowledged the signing and sealing of the foregoing instrument and plat, and that the same was their free act and deed.

Justus L. Paul
Notary Public,
Stark Co. Ohio.

I hereby certify the above to be correct plat of Ohio St as extended through Lots 270-271 in the City of Massillon, Ohio, as surveyed March 5-8-1909.

Rayold H. Guald City Engineer

Approved by the Board of Public Service.

W. L. Kealy
Joseph J. Pagar
Berge A. List

Accepted by the City Council, 1909.

President.

Clerk.

Entered for transfer

Received for record

Recorded in Plat Book 1909.

Recorder.