


Transfer Fee 404
Reading \$12.60

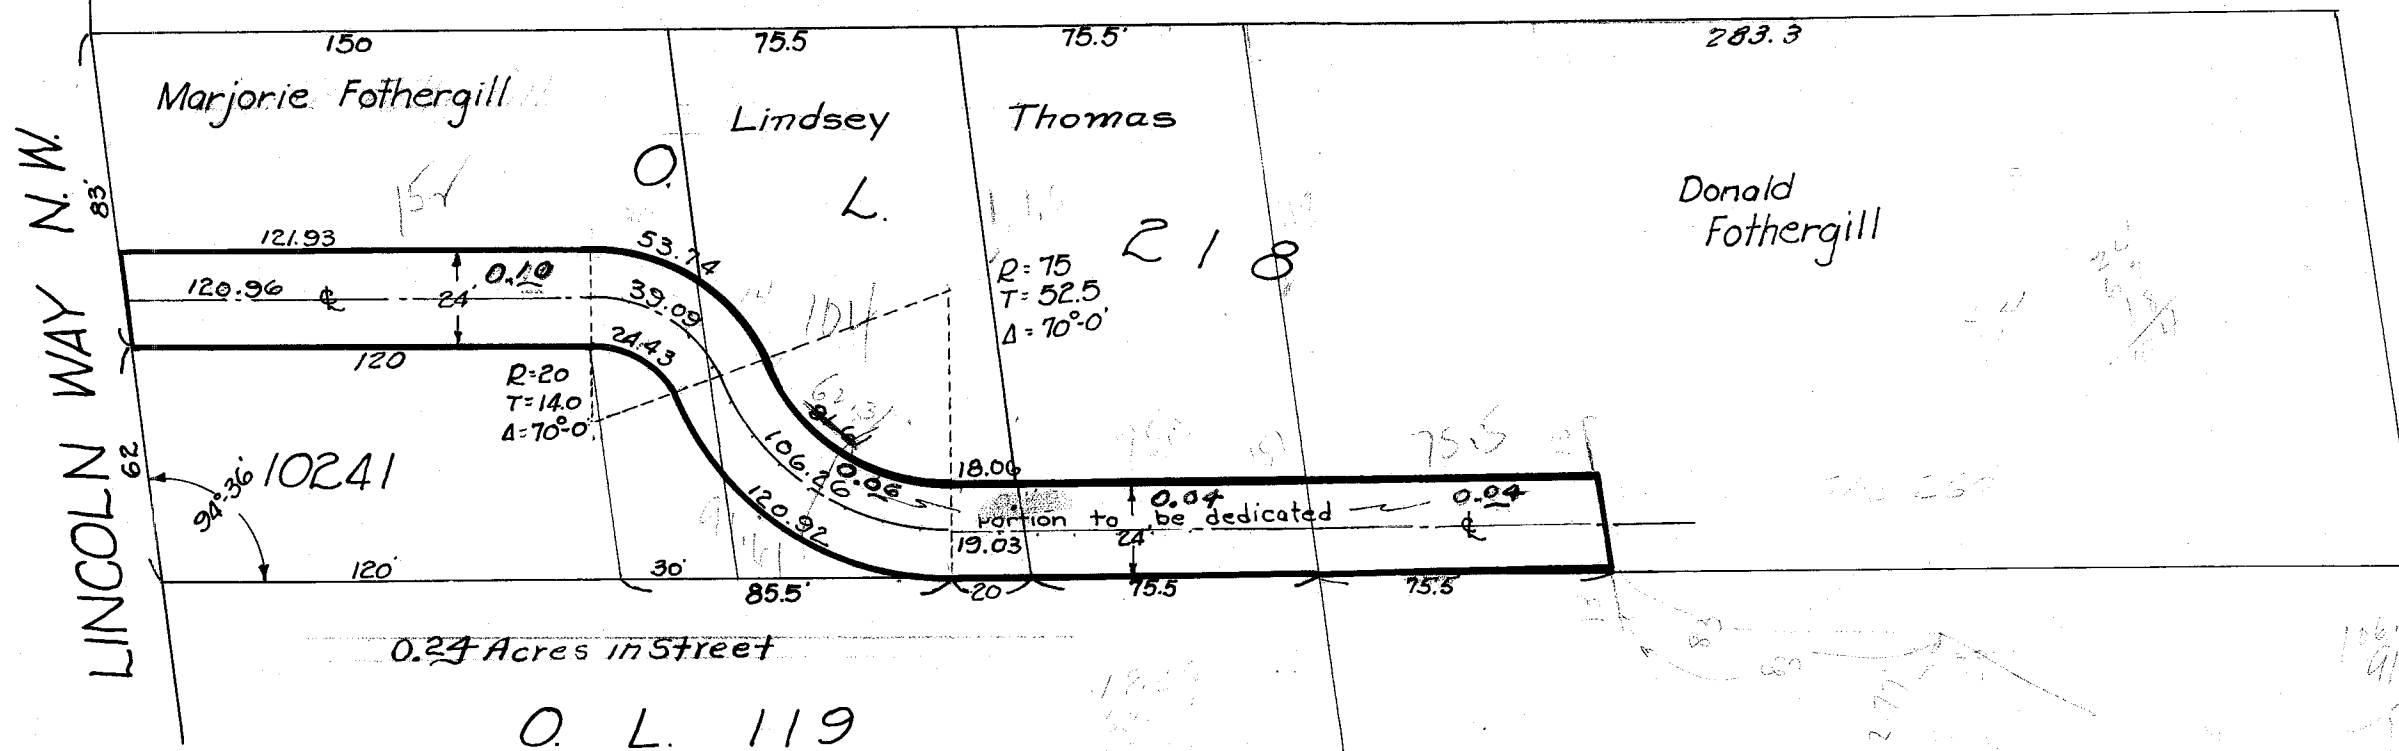

CERTIFICATION

I hereby certify the above to be a correct plat of the dedication as intended.
A. M. Pipe
CITY ENGINEER

ACKNOWLEDGEMENT

We the undersigned owners of the land to be dedicated as shown above, do hereby acknowledge the making of this plat to be their free act and deed and we do hereby dedicate the same for a public street forever.
WITNESS OWNER

<i>M. L. Wagner</i>	<i>Marjorie Lindsay</i>
<i>Herbert Fothergill</i>	<i>Marjorie Fothergill</i>
<i>Gordon H. Fothergill</i>	<i>Velma E. Thomas</i>
<i>Mary M. Fothergill</i>	<i>Richard C. Thomas</i>
<i>Leona Wagner</i>	<i>Donald C. Fothergill</i>

State of Ohio
County of Stark
Before me a Notary Public, in and for said County, did personally appear

whom acknowledged they did sign the foregoing instrument and that the same was their free act and deed as required by law.
In Witness where-of, I here-unto set my hand and seal this 28 day of Feb 1950.
My commission expires

Approved by the PLANNING COMMISSION of the CITY OF MASSILLON, OHIO, at a meeting held 5-26 1950.

A. M. Pipe SECRETARY
Alvin D. Wampler CHAIRMAN

Accepted by the CITY COUNCIL OF MASSILLON, OHIO, by ordinance no 51-1950 passed July 3 1950.

Richard B. Hardman CLERK
J. F. Kerrigan PRESIDENT

Entered for Transfer this 28 day of Feb 1950.

J. J. Hoyer
COUNTY AUDITOR

Received for Record this 28 day of Feb 1950.
Recorded in Vol. 27 P 70 this 28 day of Feb 1950.

J. J. Newcome
COUNTY RECORDER

CITY OF MASSILLON, OHIO		
NOBLE PL. N.W. DEDICATION PLAT		
Approved <i>A. M. Pipe</i> CITY ENGINEER	DEPT PUBLIC SERVICE ENGINEERING DIVISION	
DR BY R.F. WAGONER	NOV. 23 1949	SCALE 1"=50'ET
CH BY		

FILE NO M-343 ACC NO-1654