

SURVEY OF PT. LOT NO. 1  
MASSILLON, OHIO.

By H. M. PIPER Reg Engr & Surveyor  
scale: 1" = 50 FT.

November '51.

E.G. THIS SUR TO U.S.A.

LT. 1°56'30"  
1°46'00"

CHERRY RD. N.W. 66°

LOT NO. 2

1ST ST. N.W. 40°

6.52 ACRES


LOT NO. 10

M-374 Acc No 1778

SURVEY OF PT. LOT NO. 1

MASSILLON, OHIO

SCALE 1" = 50'

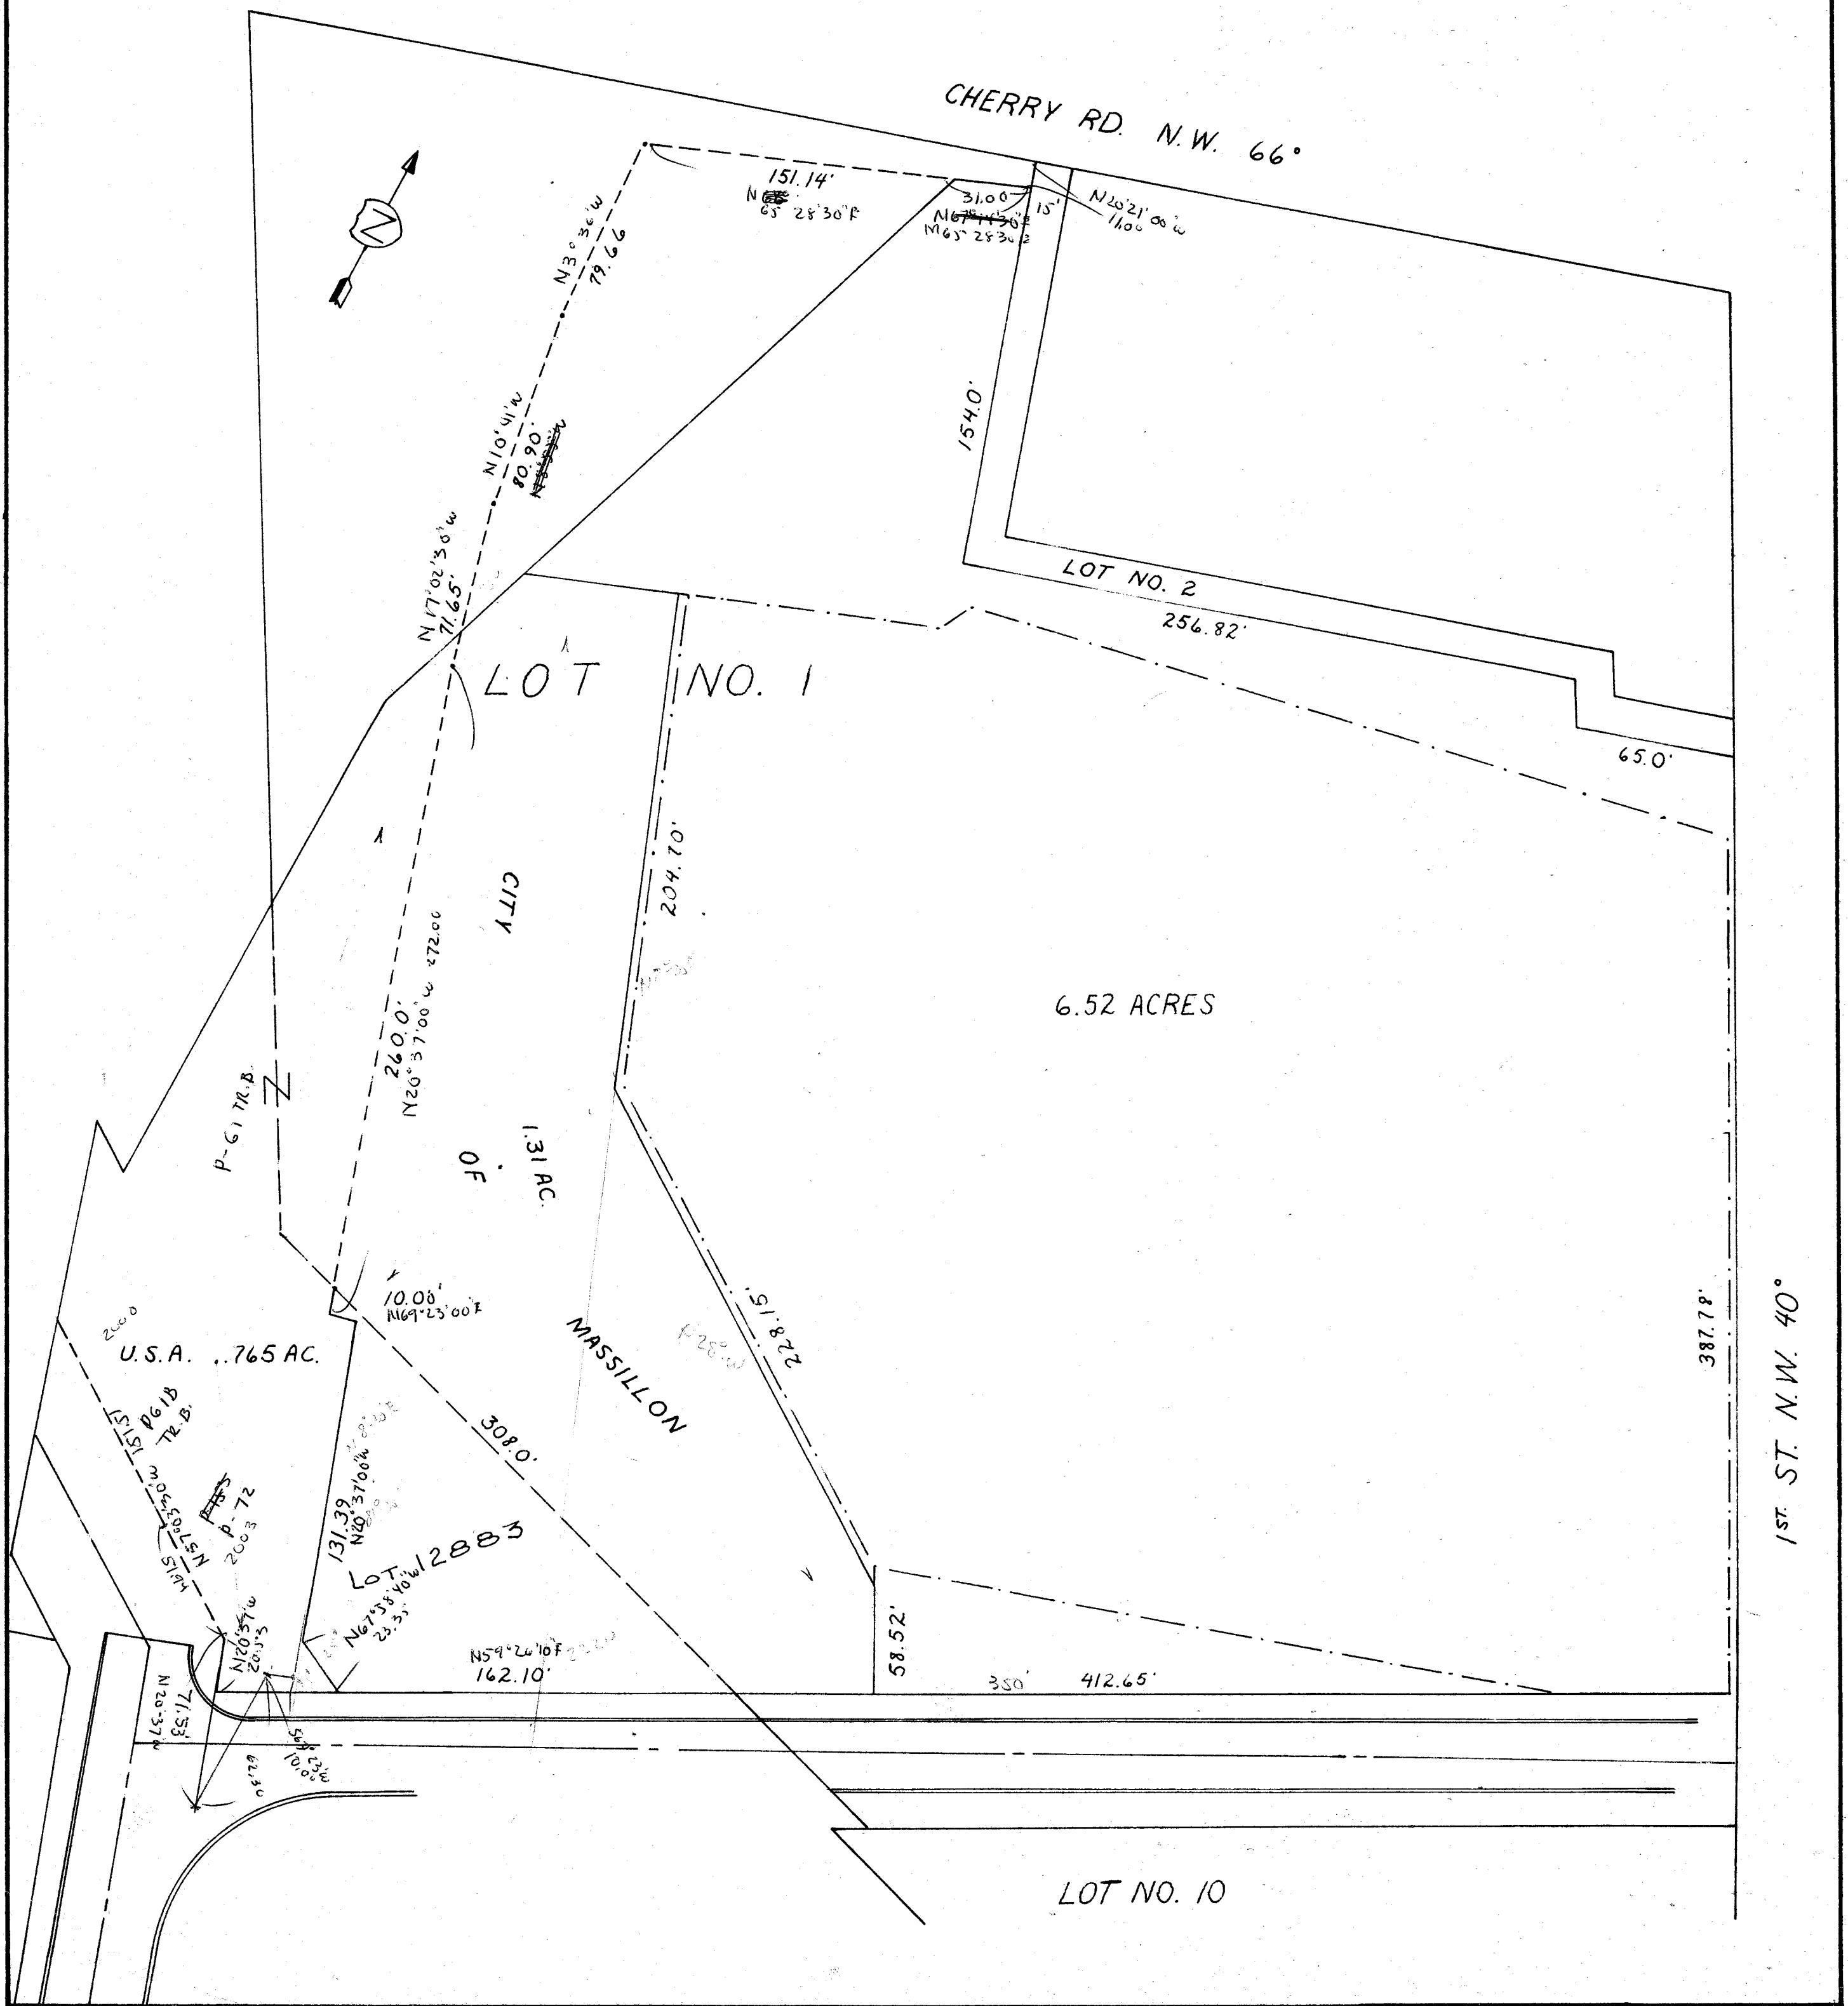




# SURVEY OF PT. LOT NO. 1 MASSILLON, OHIO.

By H. M. PIPER - Reg. Engr. & Surveyor November '51.  
Scale: 1" = 50 FT.

CHERRY RD. N.W. 66°

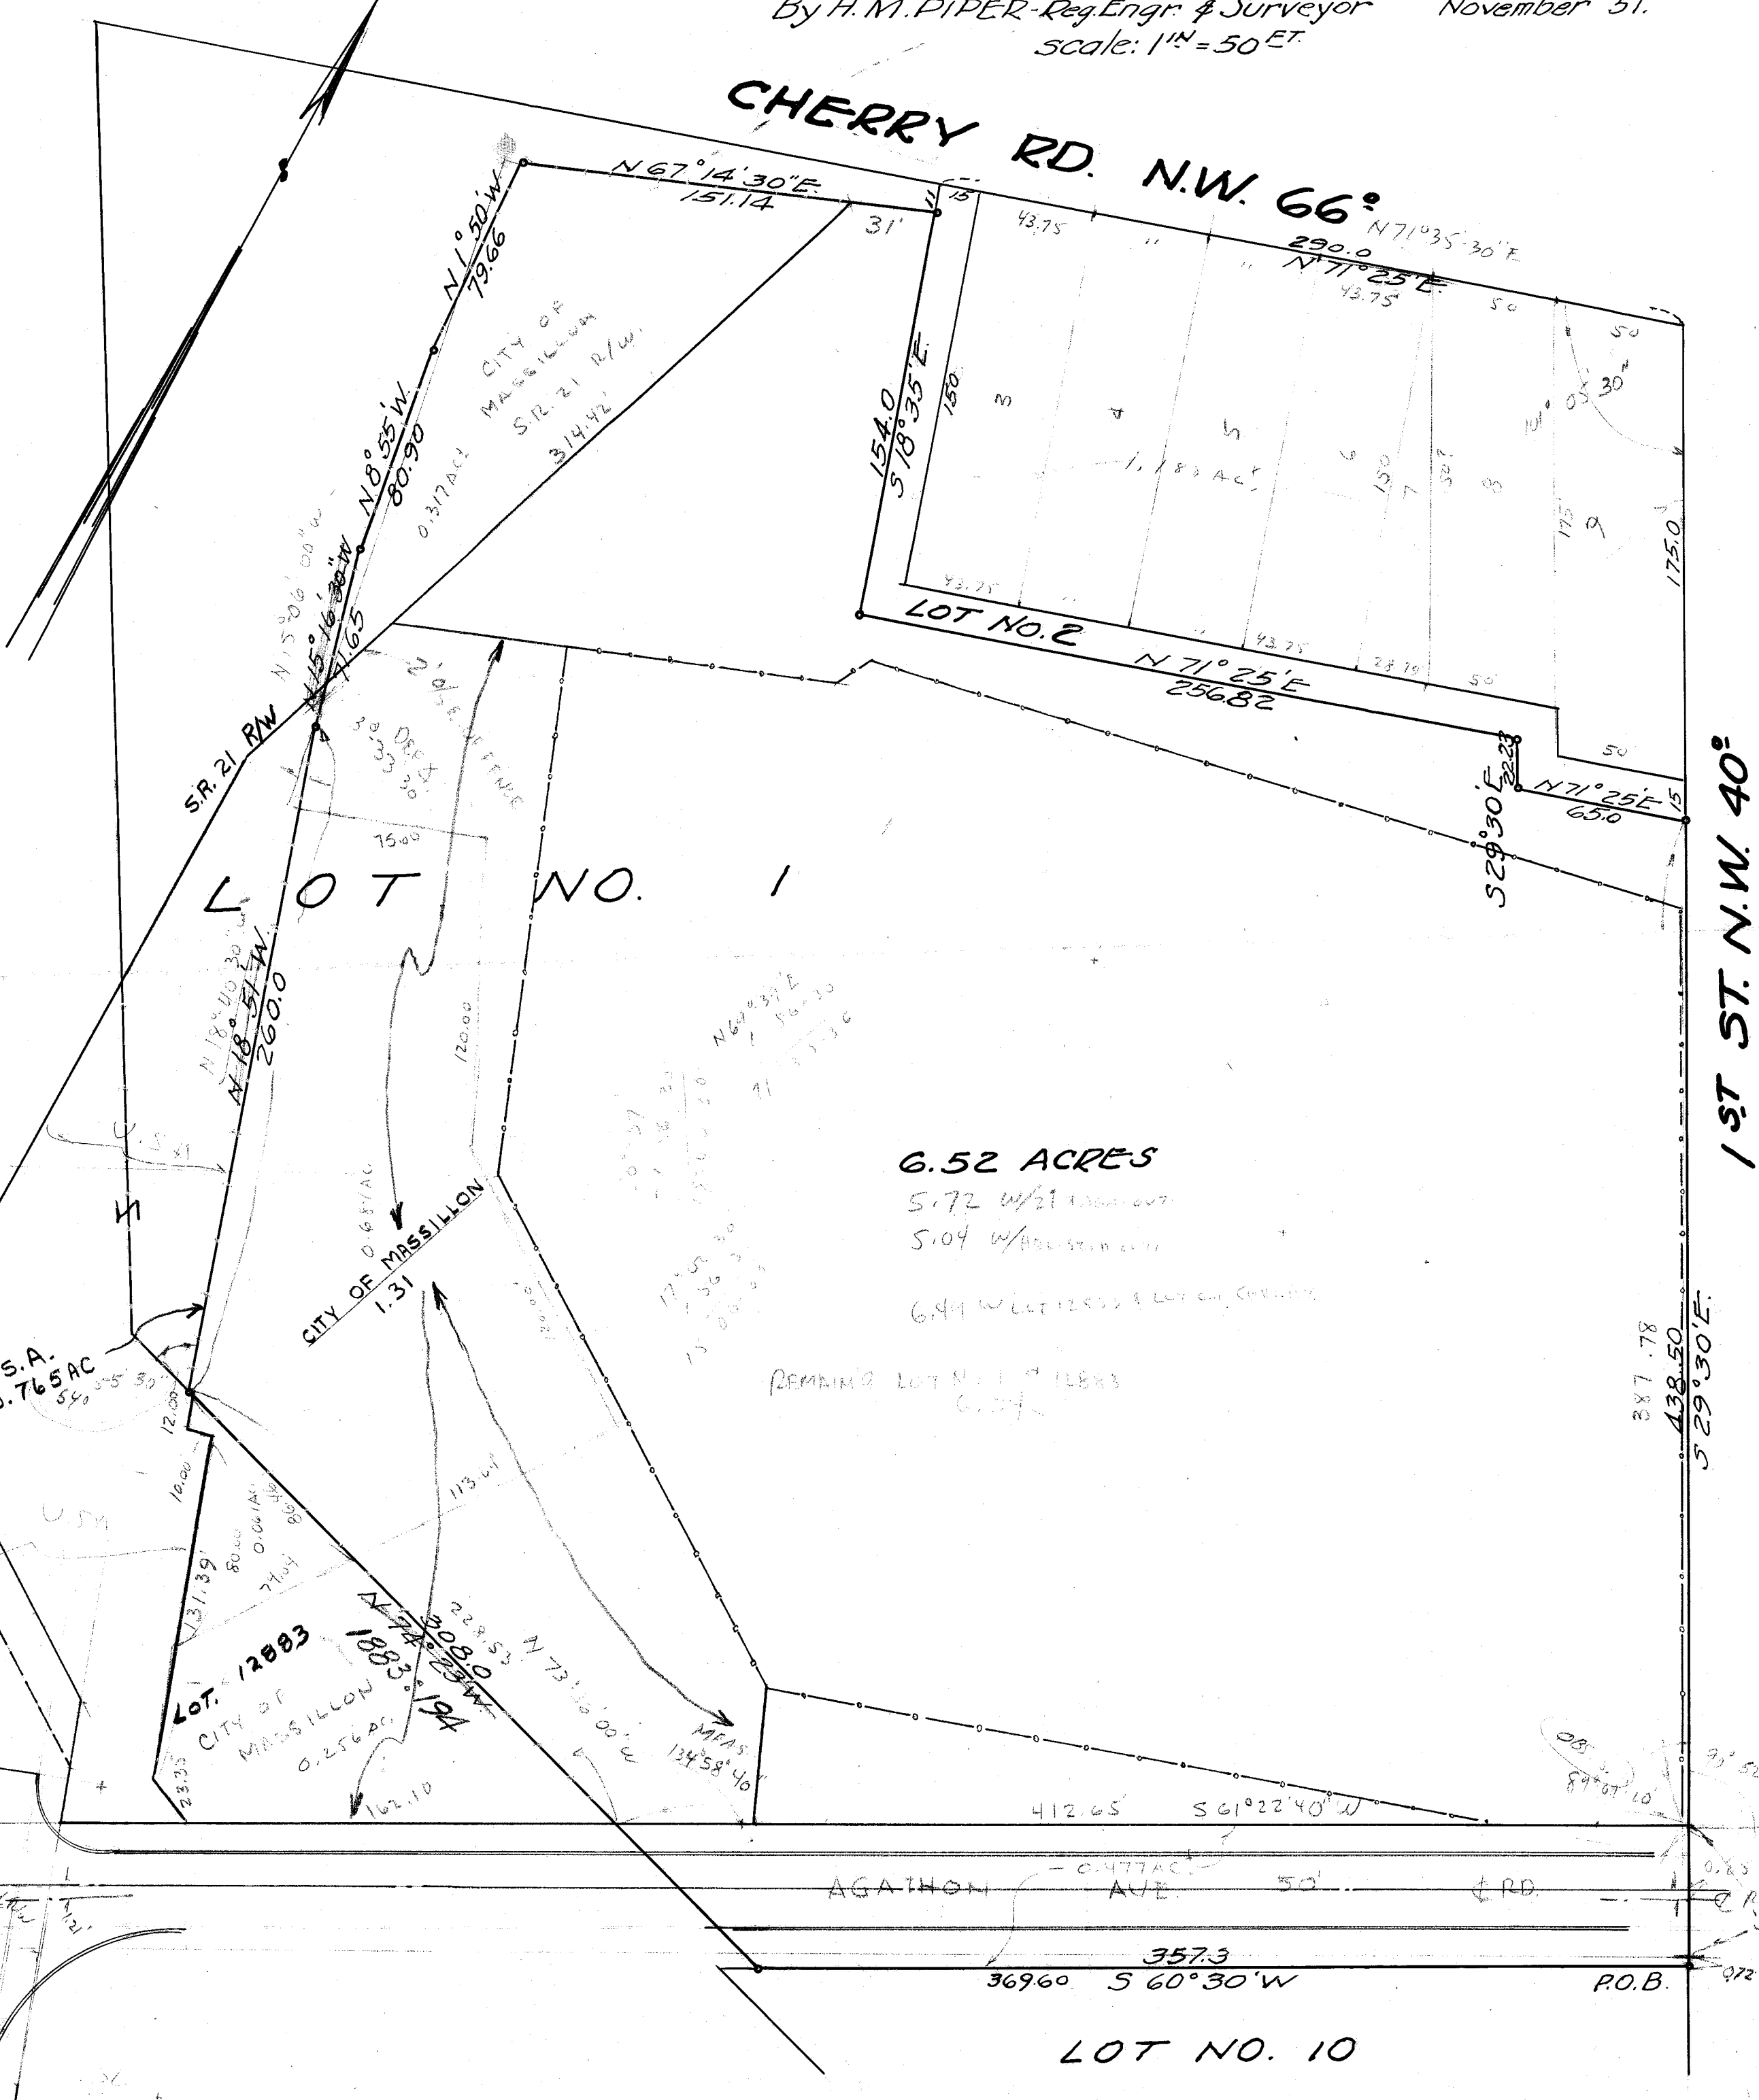

6.52 ACRES

5.72 W/21 1/2 ACRES

5.04 W/40 1/2 ACRES


6.44 W/21 1/2 ACRES & 1/4 ACRES

REMAINING LOT NO. 1 1/2 ACRES  
6.24

SURVEY OF PT. LOT NO. 1

MASSILLON, OHIO

SCALE 1"=50'

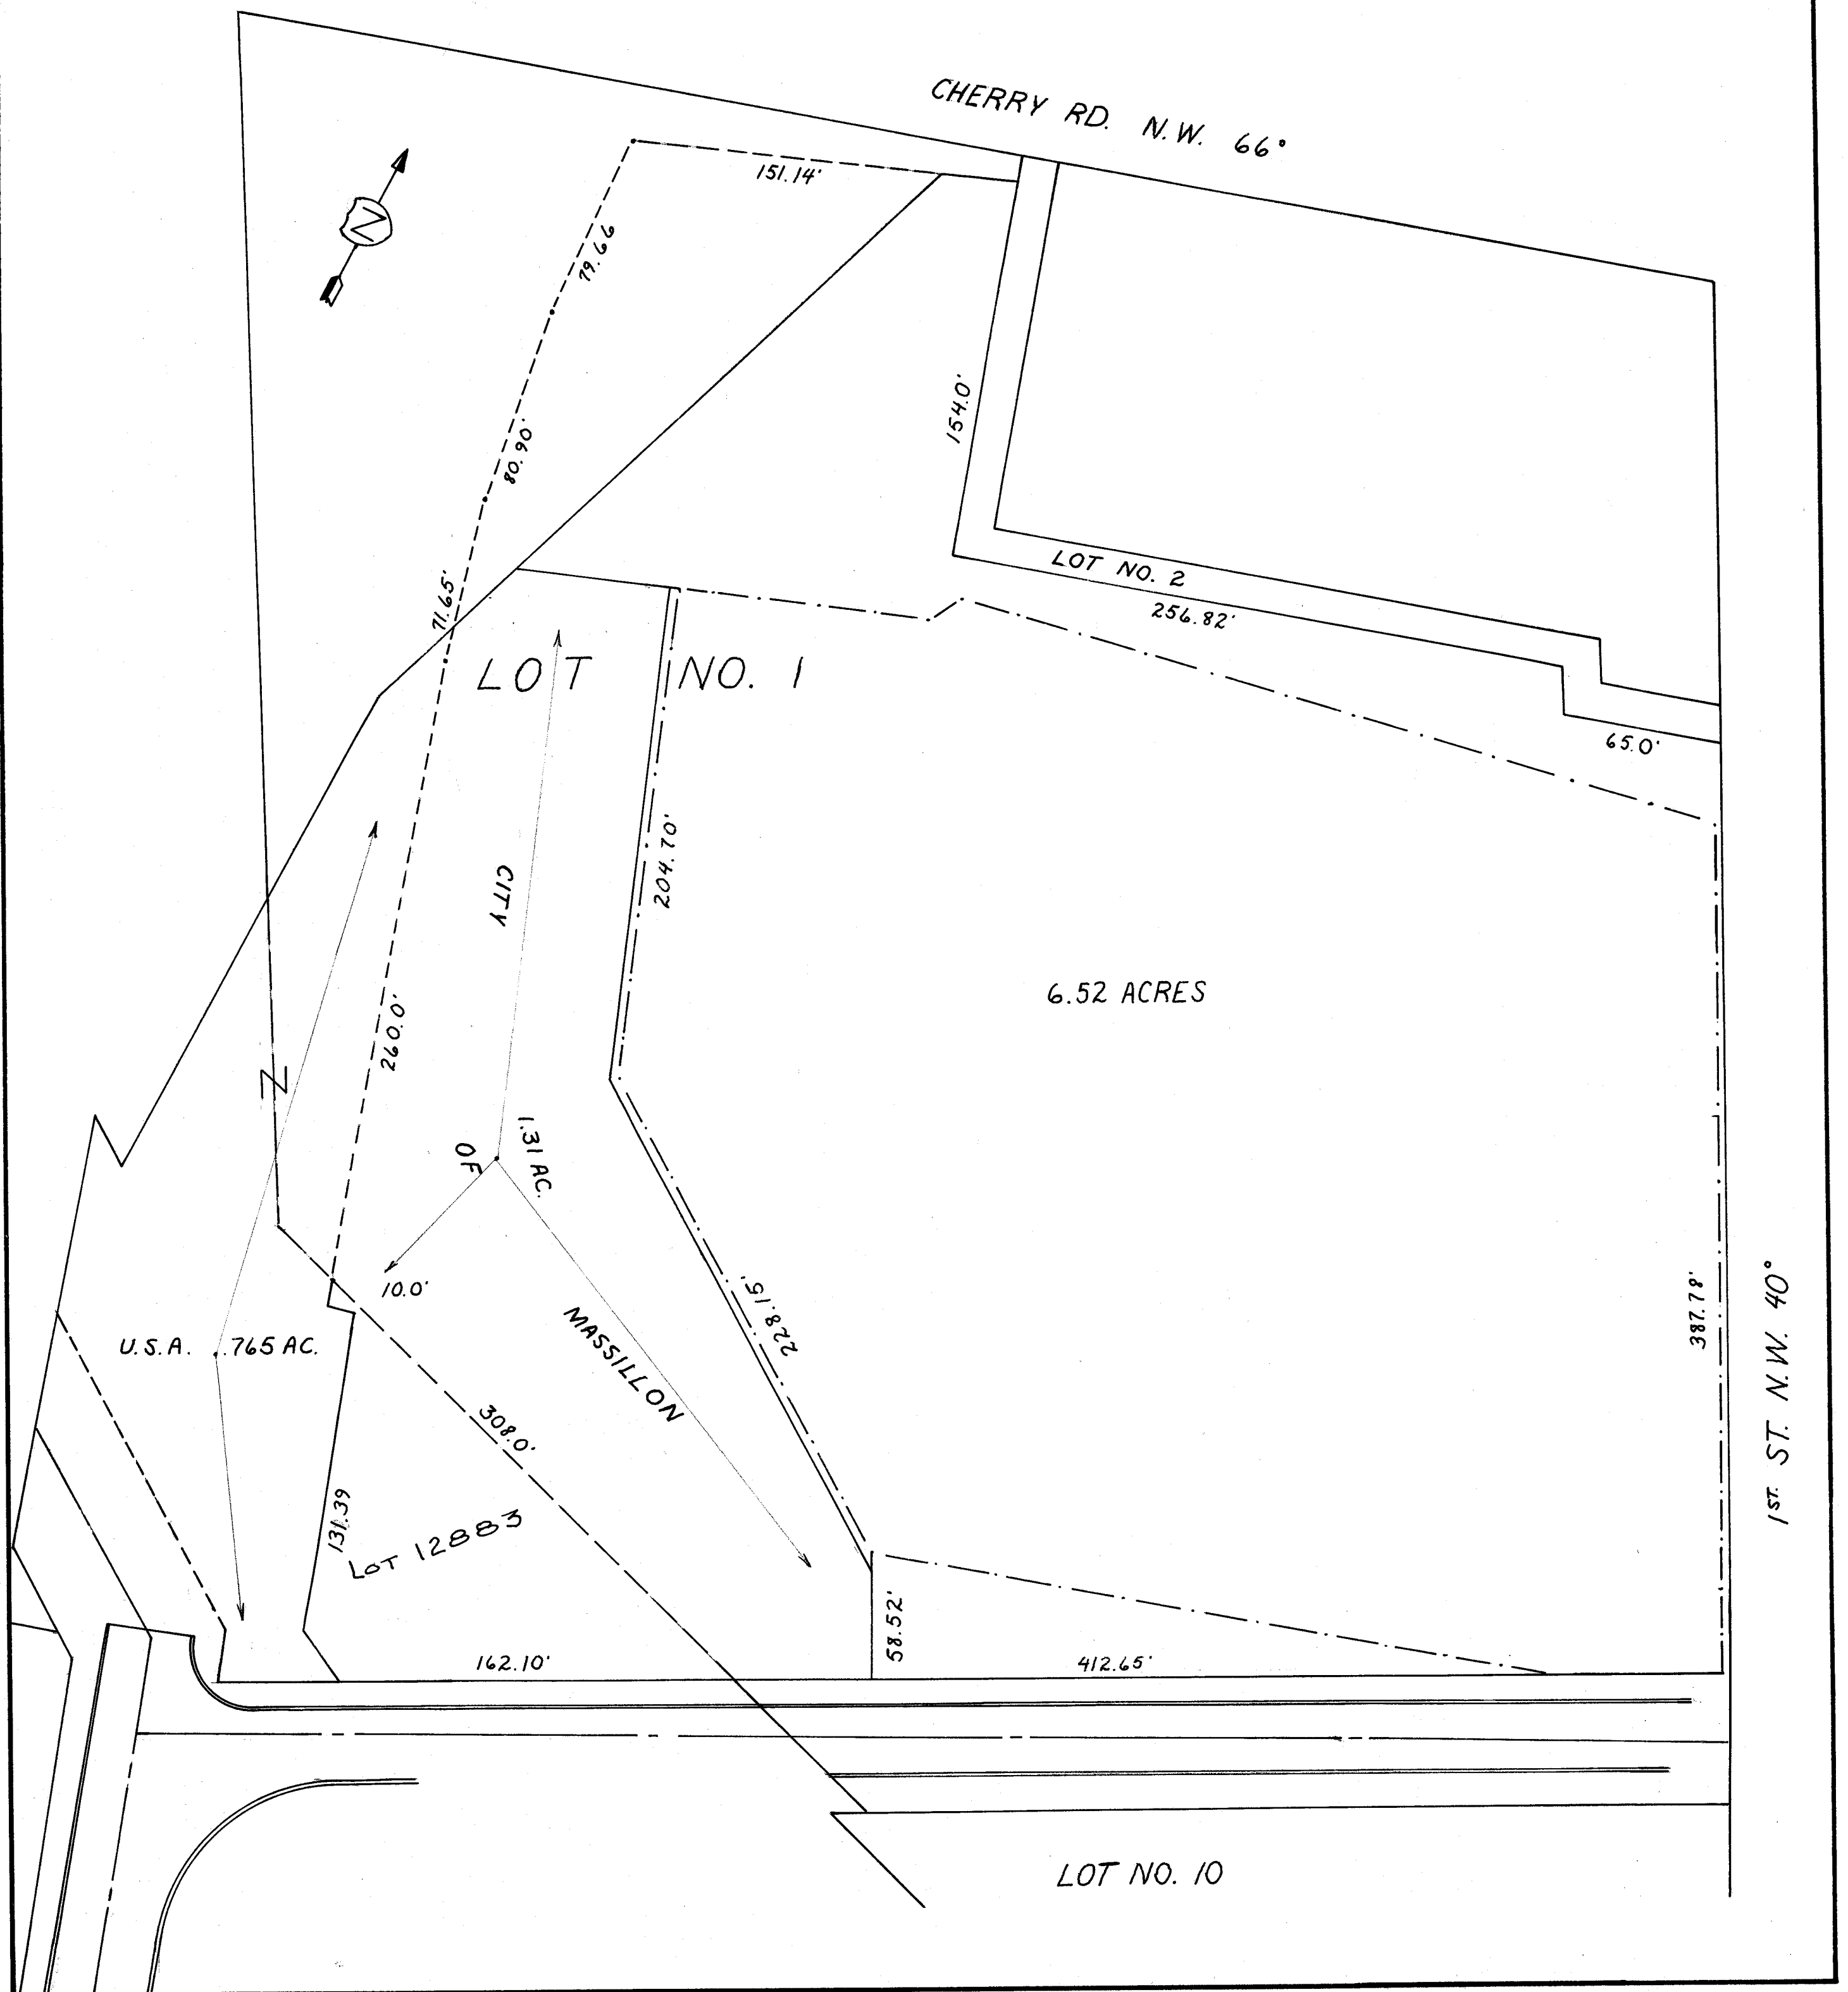




SURVEY OF PT. LOT NO 1  
MASSILLON, OHIO

By H.M. Piper Reg. Eng. & Surveyor Nov 57  
Scale 1" = 50'

CHERRY RD. NW 66'

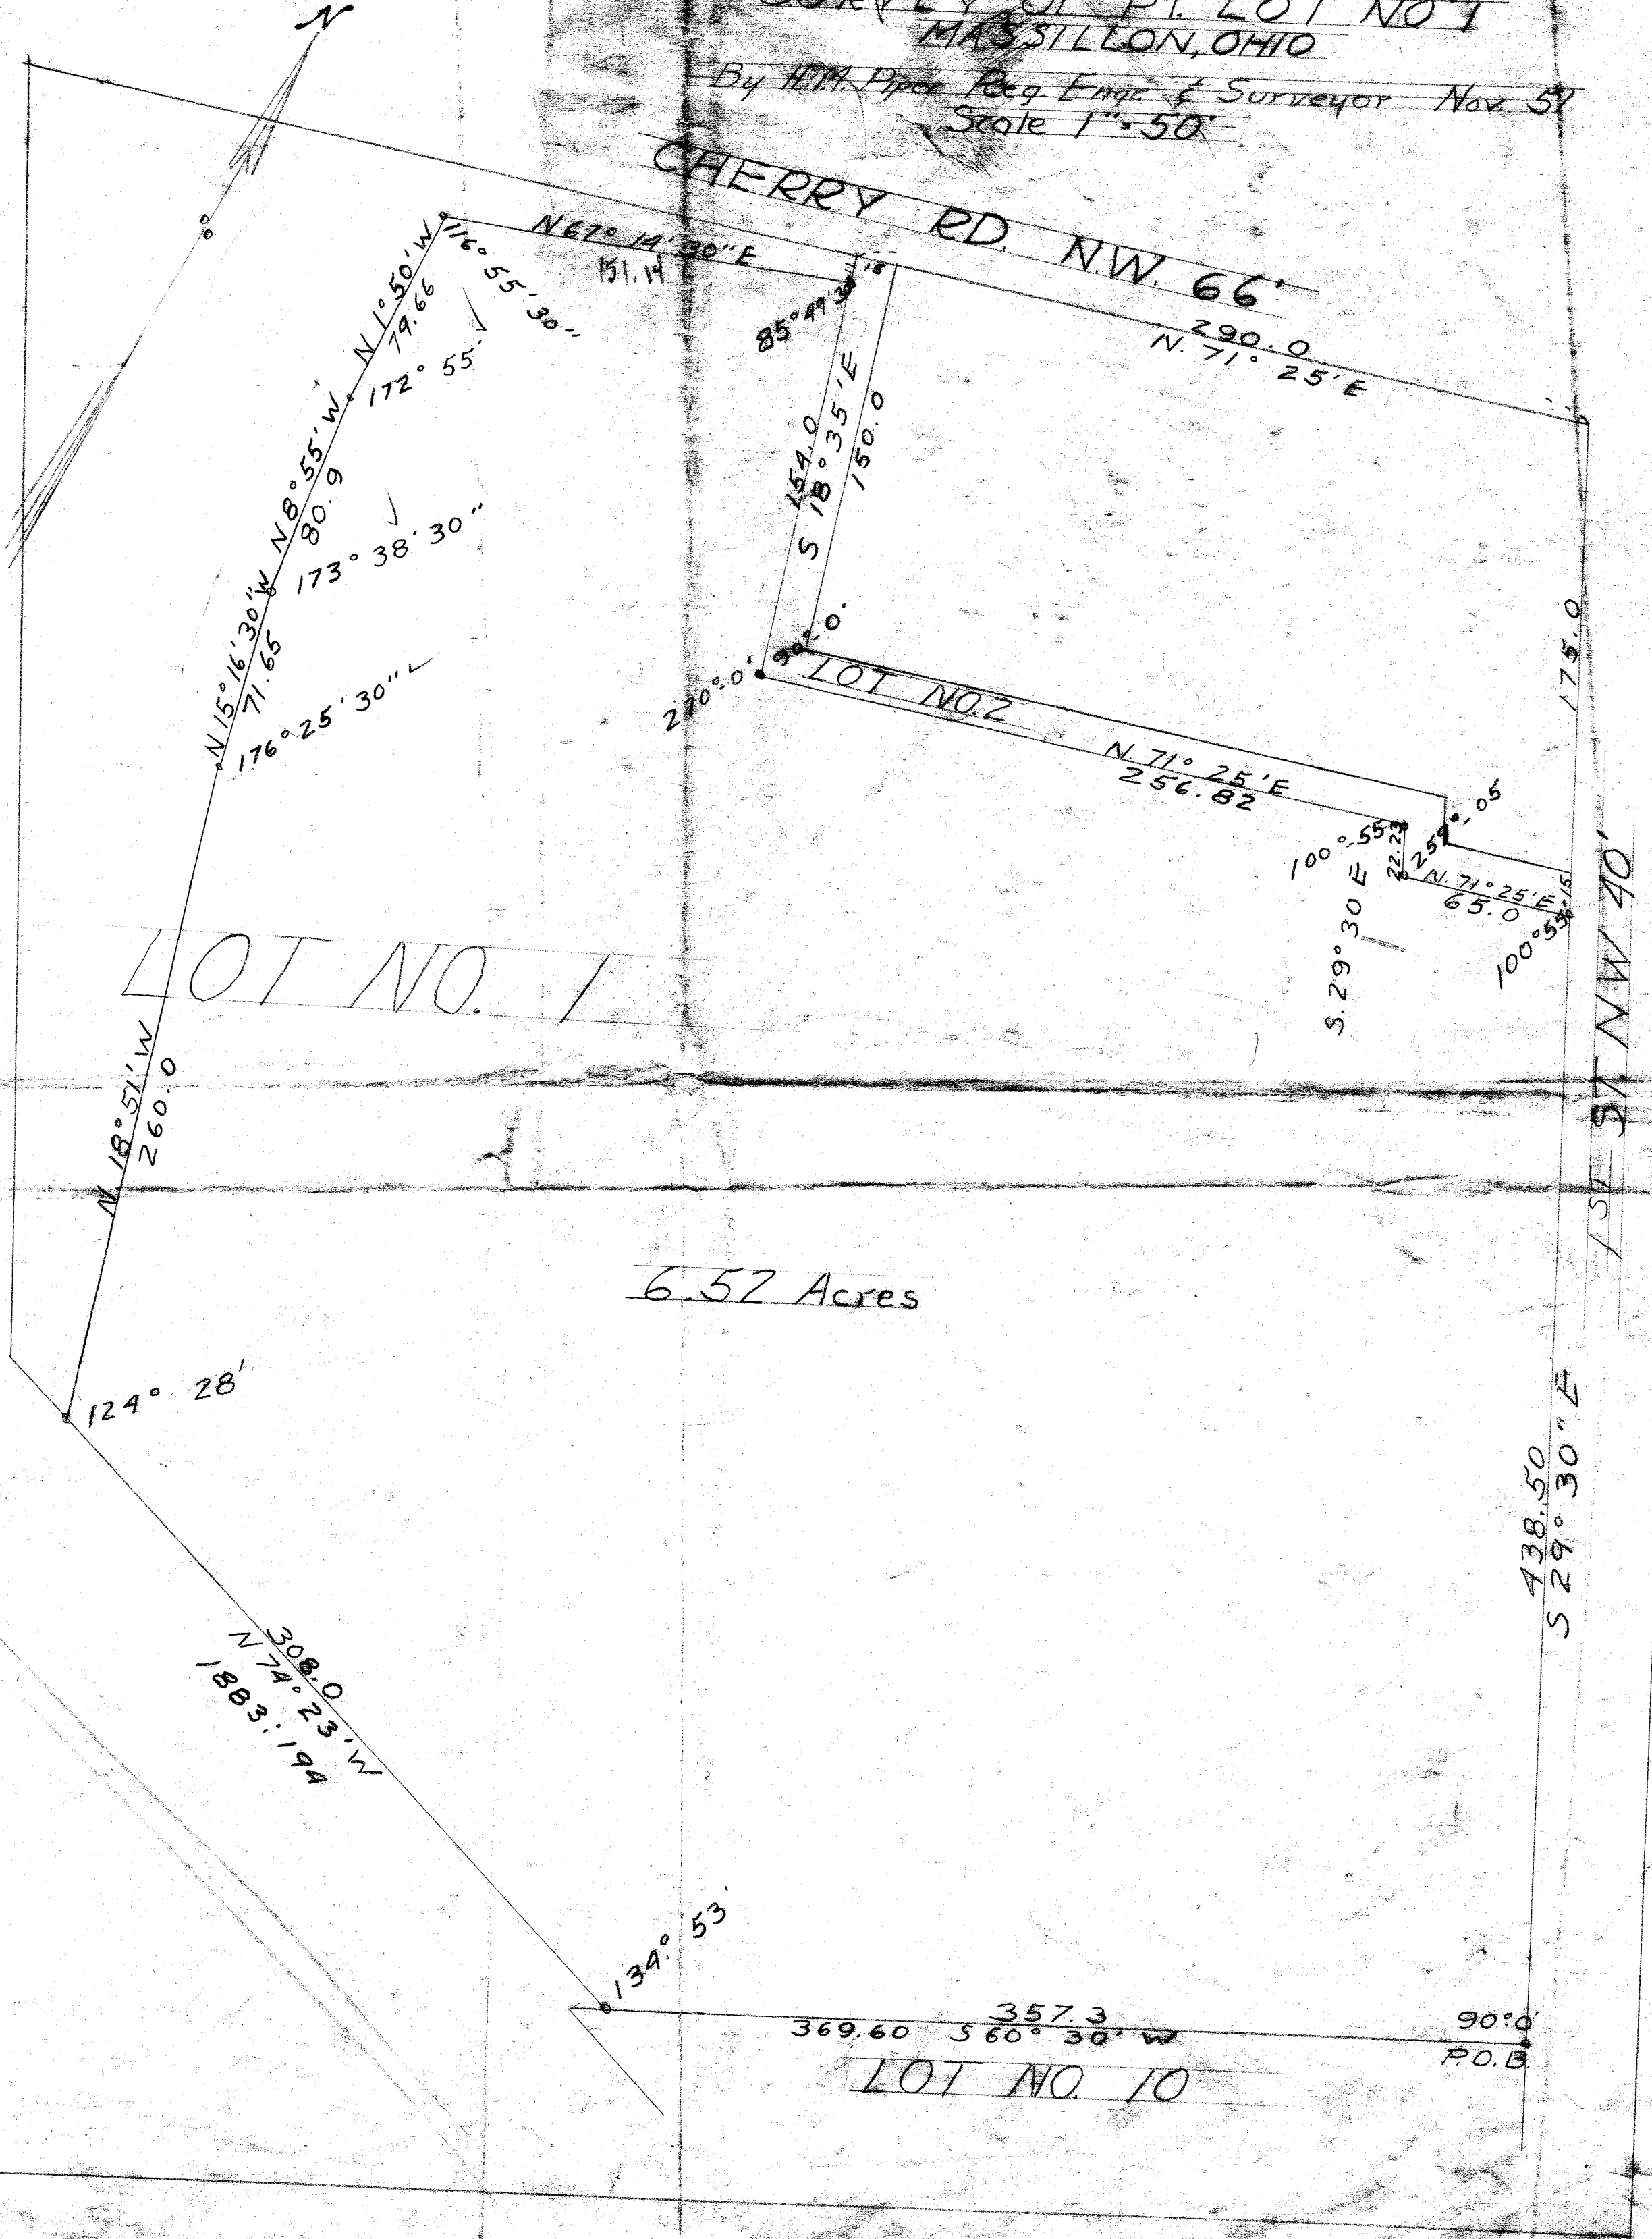


6.52 Acres

157 ST NW 40'

M-120 2-54-29-42 140/29.86 20-101 1.95 61 00029 549 122 0.1769 1.60 2.64 57 2.01 50 833-2 0525 57 1.360 354 29/60 21 35 14 70 175.00 17-518 175.00 93.75 4 175.00 17-518


|                         |                         |
|-------------------------|-------------------------|
| CITY OF MASSILLON, OHIO |                         |
| SURVEY OF PT. LOT NO. 1 |                         |
| DR. BY T. L. RIDGLEY    | DEPT. OF PUBLIC SERVICE |
| CITY ENG. ROBT. WAGONER | ENGINEERING DIVISION    |
| SCALE 1" = 50'          | 8/14/72                 |

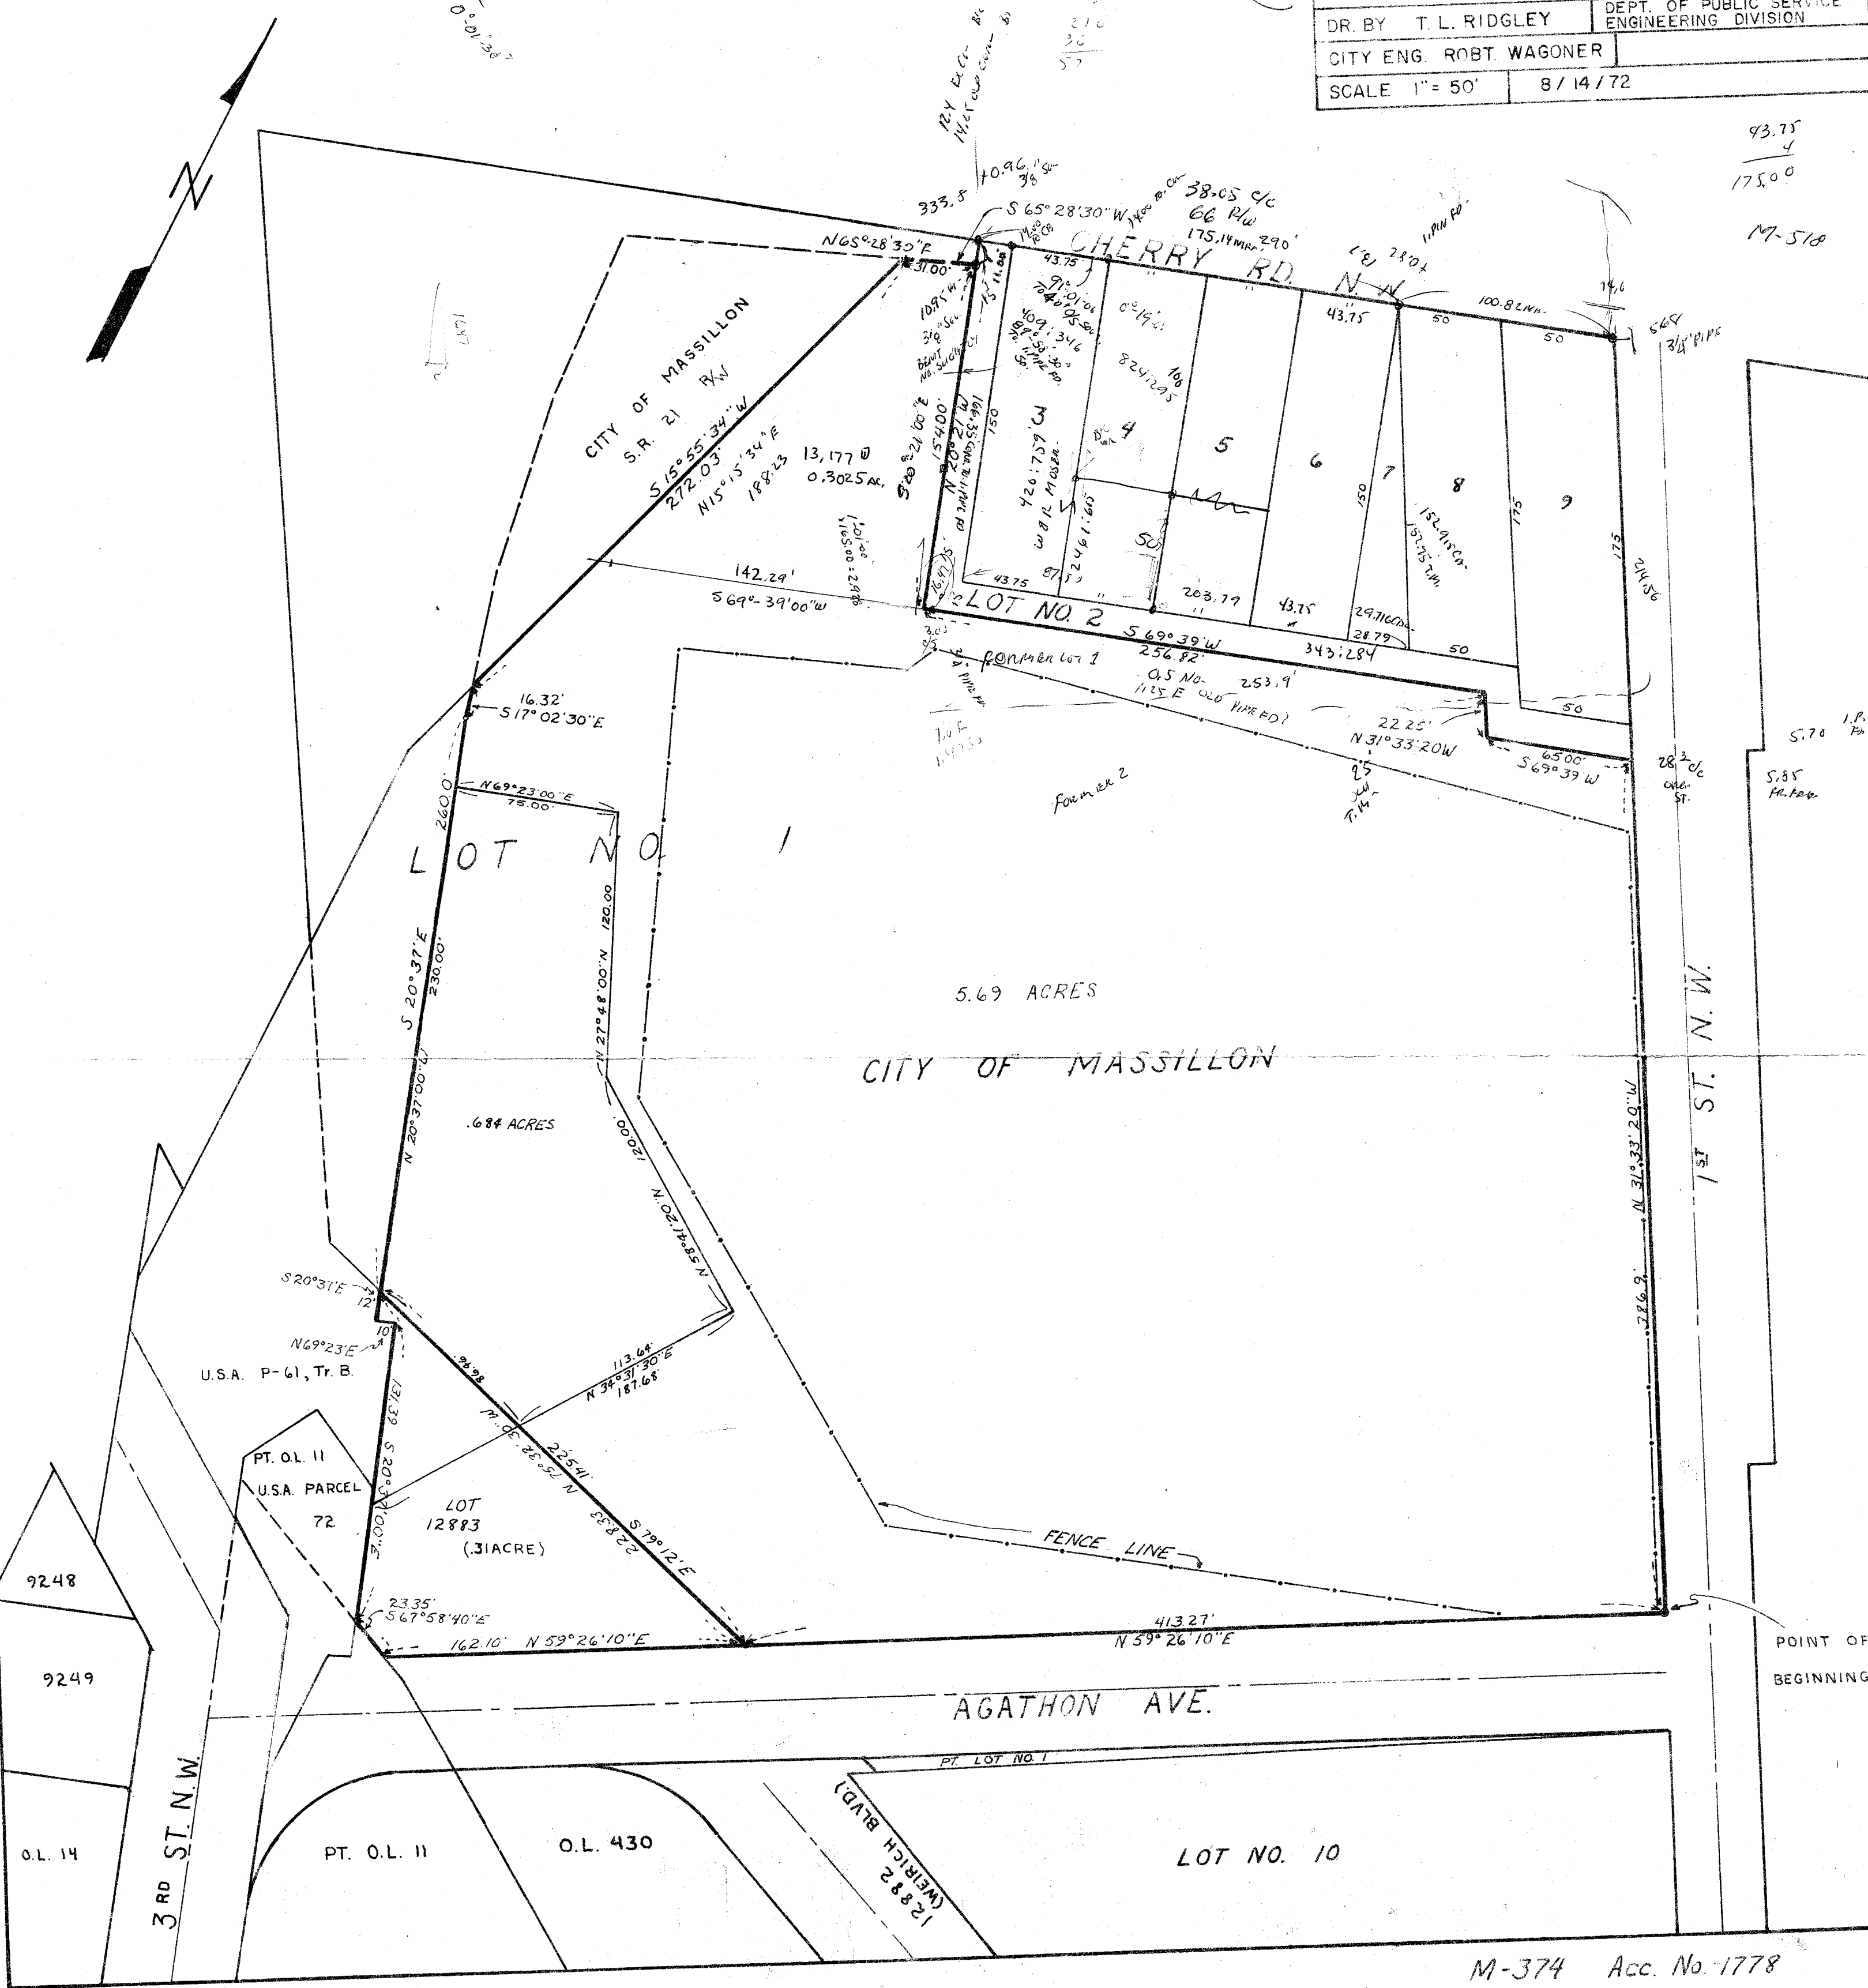



SURVEY OF PT. LOT NO. 1

|                         |                                                 |
|-------------------------|-------------------------------------------------|
| DR. BY T. L. RIDGLEY    | DEPT. OF PUBLIC SERVICE<br>ENGINEERING DIVISION |
| CITY ENG. ROBT. WAGONER |                                                 |
| SCALE 1" = 50'          | 8 / 14 / 72                                     |

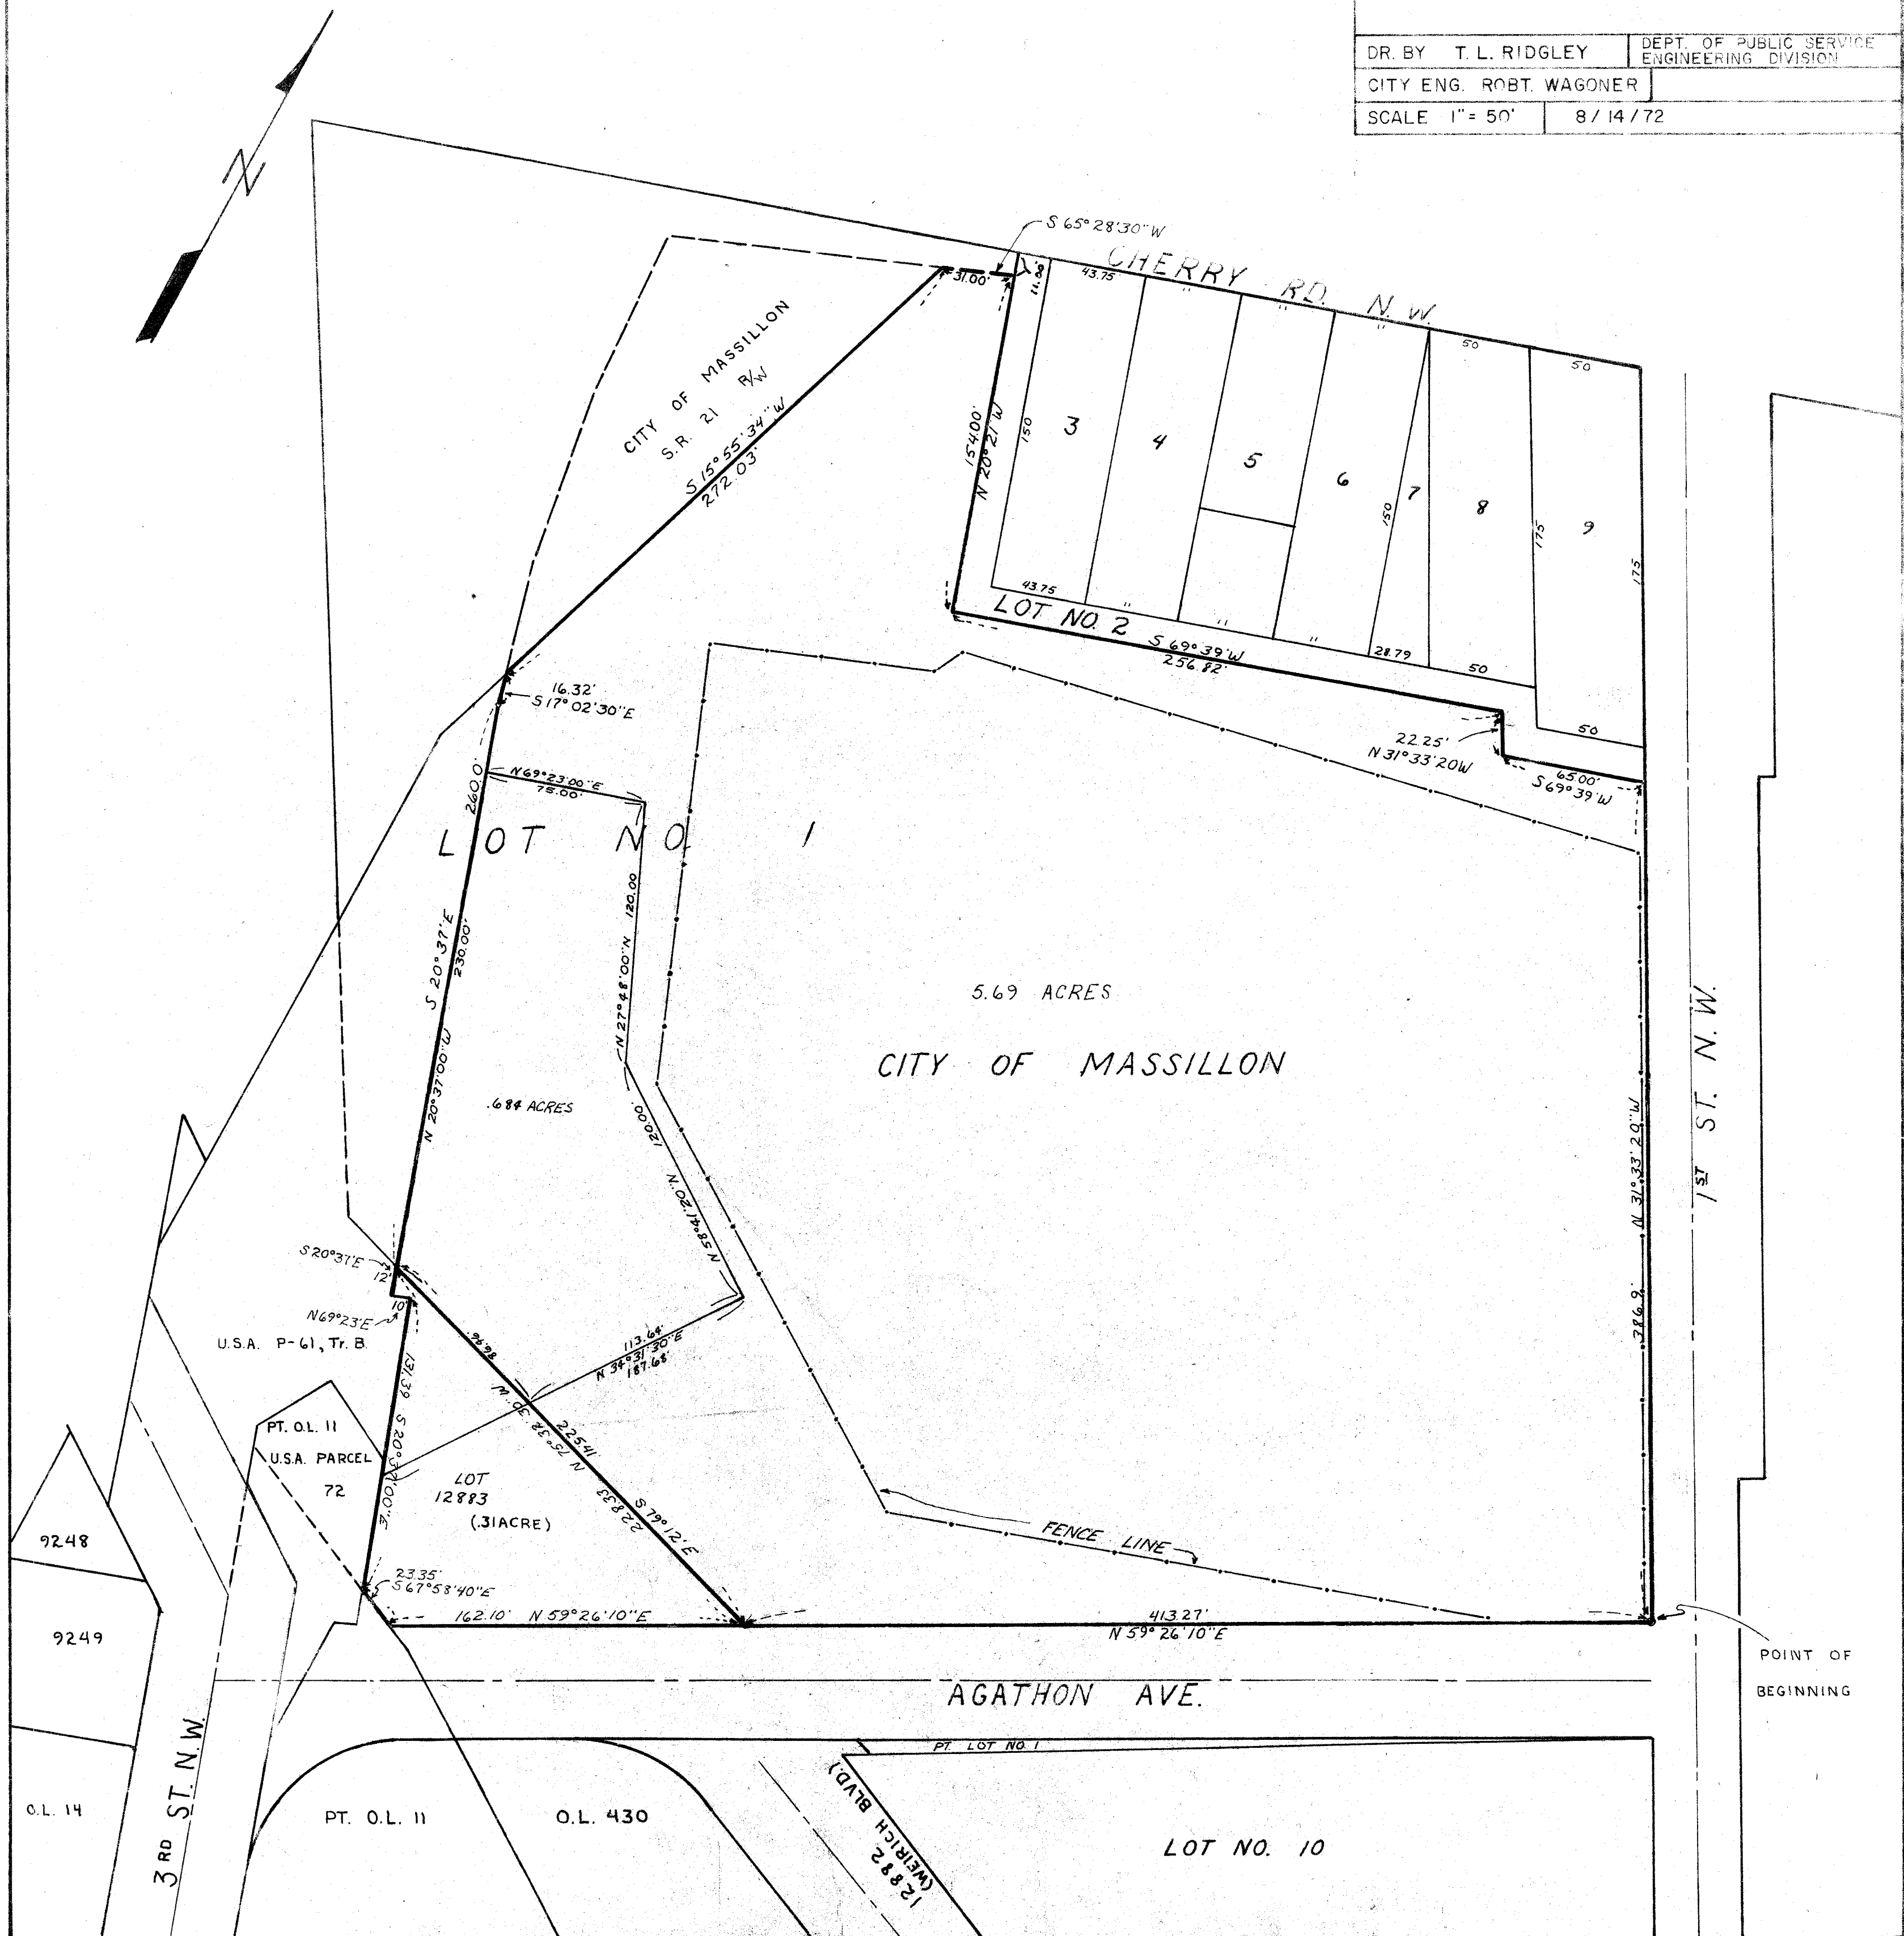

M-374 Acc. No. 1778