


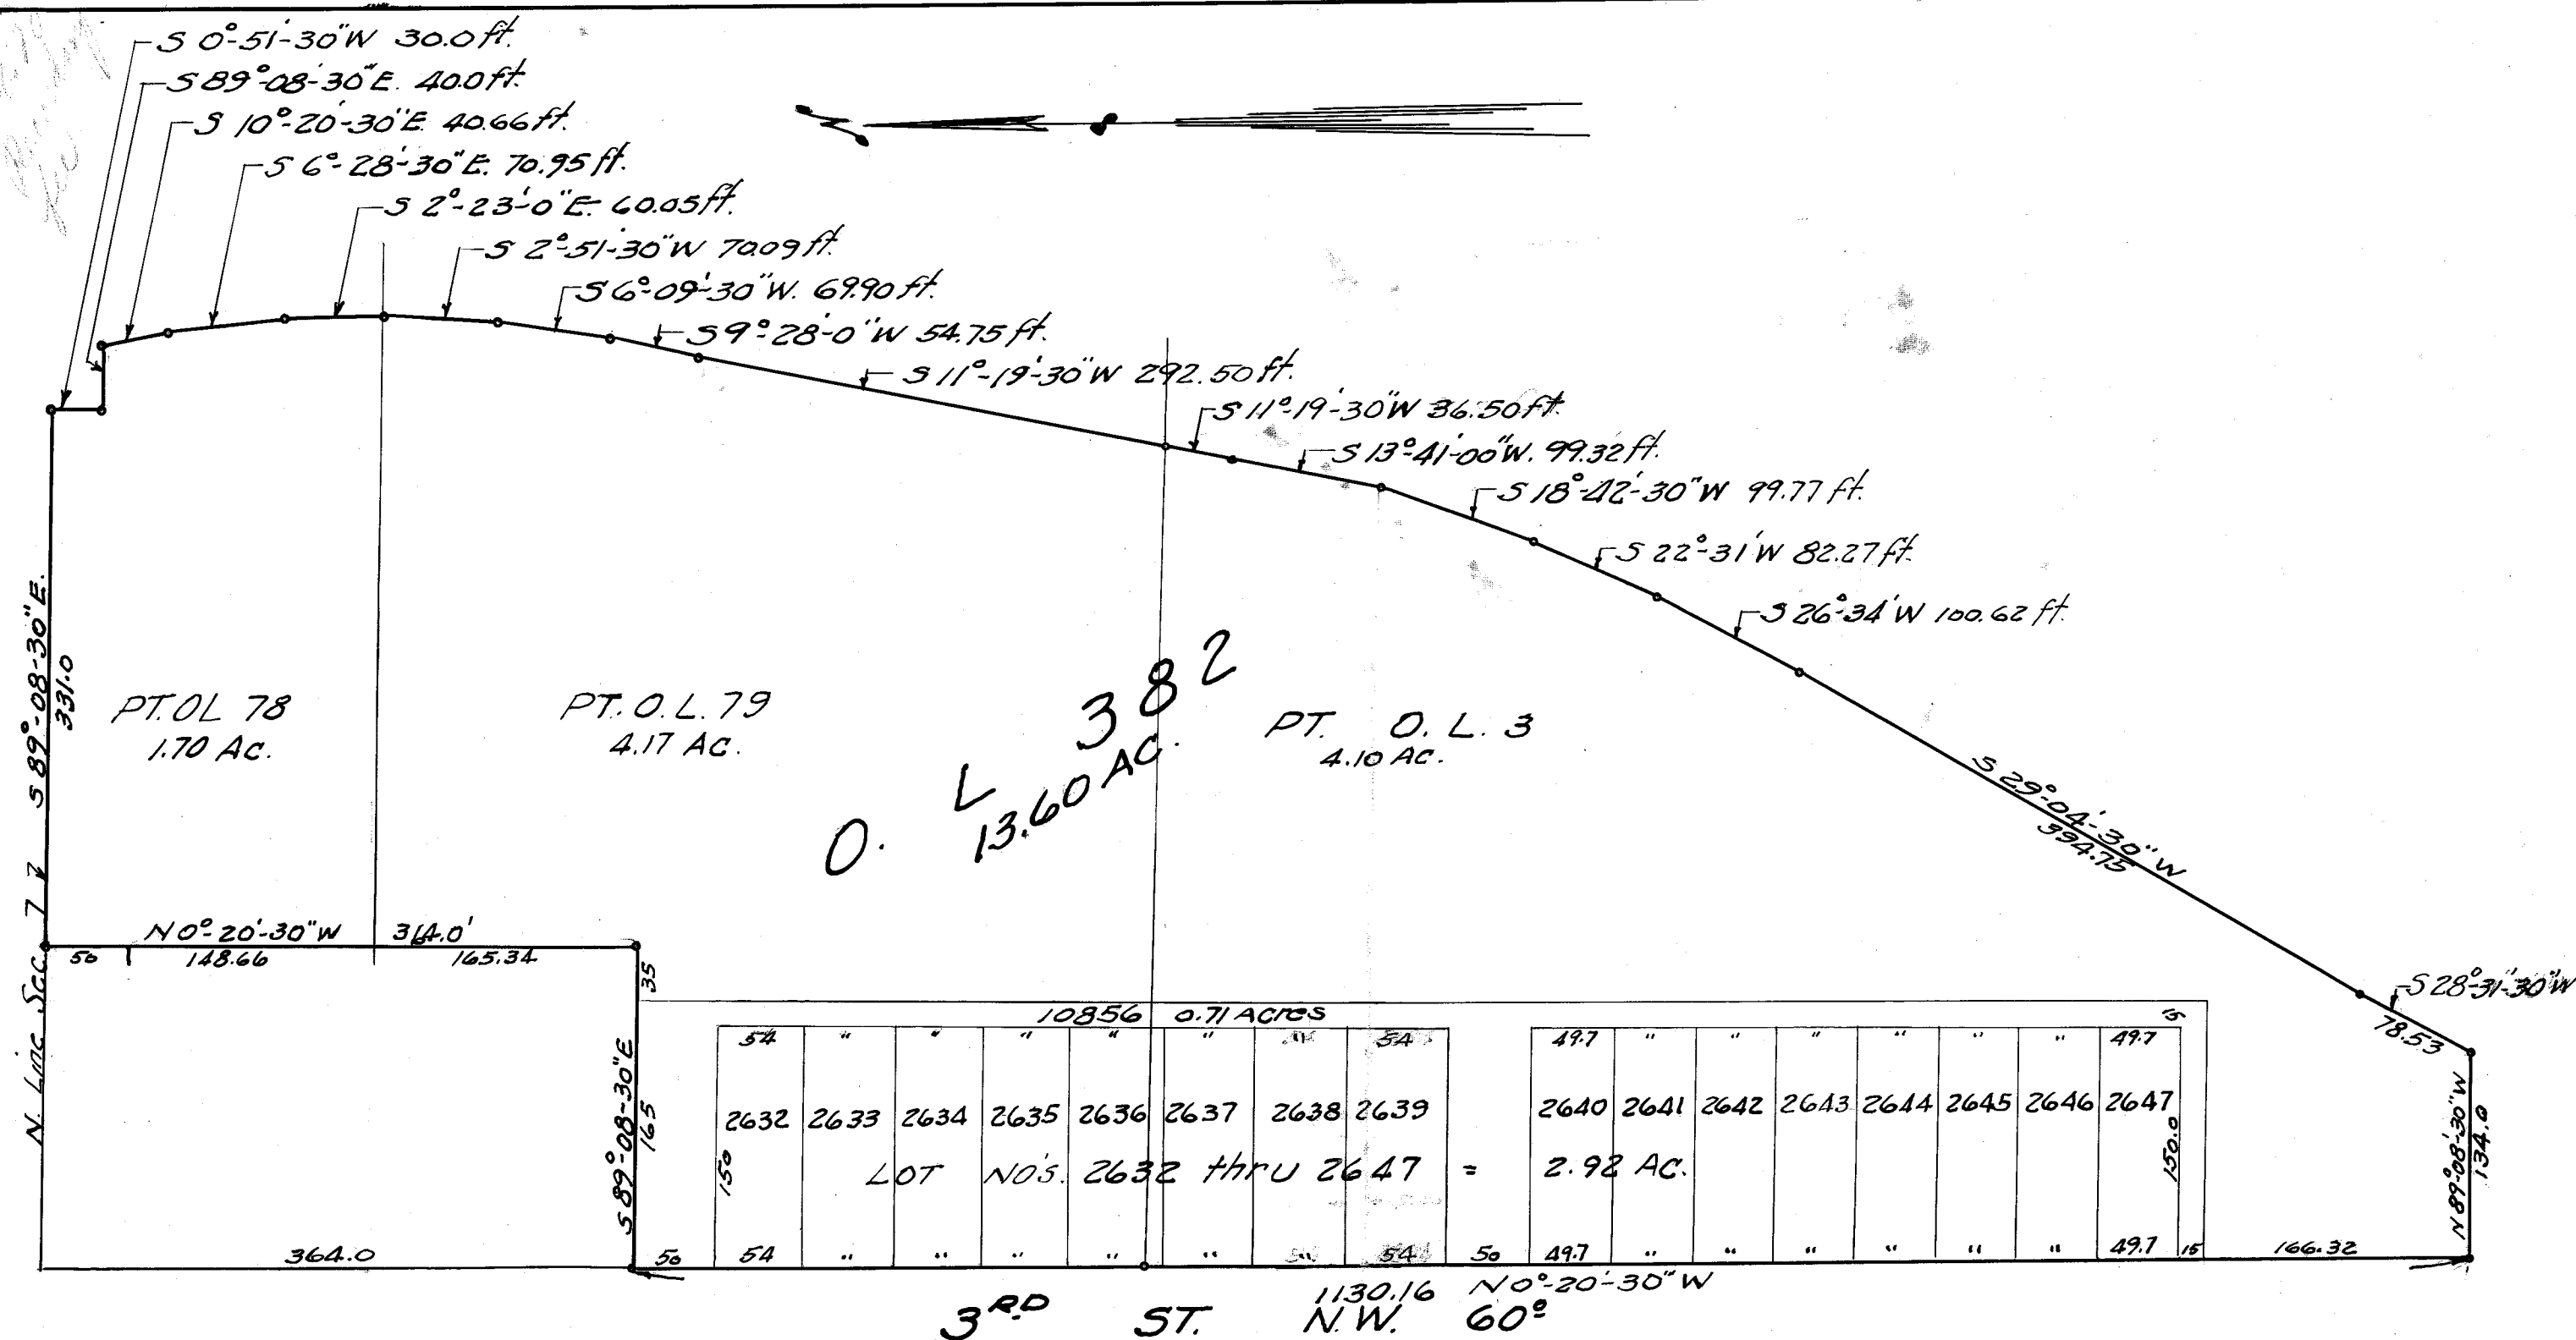

CERTIFICATION

I hereby certify the above to be a correct plat of the parcels to be replatted.

H. M. Piper
City Engineer

Accepted by the City Council of Massillon, Ohio, by Ordinance No. 25-1952 passed April 7, 1952.

Richard B. Hardman Clerk
Lawrence Kerigan President

KNOW ALL MEN BY THESE PRESENTS: That WE, Jacob Von Gunten, President, and W. R. Weisgarber, Secretary, acting as agents for The Ohio Drilling Company of Massillon, Ohio, owners of the land delineated on the above plat, do hereby acknowledge the making of same to be our free act and deed. In witness whereof, we hereunto set our hands this 21st day of February, 1952.

WITNESS

Eileen P. Siefert
Alice M. Cherry

OWNER

The Ohio Drilling Company
Jacob Von Gunten President
W. R. Weisgarber Secretary

New O.L. No. 382 assigned by City Engineer of Massillon, Ohio.

H. M. Piper
City Engineer

Entered for Transfer this 1st day of May, 1952

J. J. Newcomer
County Auditor

Received for Record this 1st day of May, 1952

Recorded in Vol. 28 Page 12 this 2nd day of May, 1952

J. J. Newcomer
County Recorder

State of Ohio
County of Stark s.s.

Before me, a Notary Public in and for said County, did personally appear Jacob Von Gunten, President, and W. R. Weisgarber, Secretary, acting as agents for The Ohio Drilling Company, owners, who executed the foregoing instrument and they did sign the same as their free act and deed. In testimony whereof, I hereunto set my hand and official seal this 21st day of February, 1952.

Viola M. Miner
Notary Public
My Commission Expires June 30, 1952

My Commission expires June 30-1952

Approved by The City Planning Commission at a meeting held January 31, 1952

H. M. Piper
Secretary

Alvin D. Wampler
Chairman

CITY OF MASSILLON, O.		
REPLAT OF PT. O.L. 3, 78, 79, PT. LOT NO. 10856 and all of LOT NOS. 2632 THRU 2647		
Approved: <u>H. M. Piper</u> CITY ENGINEER	DEPT. PUBLIC SERVICE ENGINEERING DIVISION	
Dr. by H. Piper Ch. by:	Feb. 27, 1952	SCALE: 1" = 100'

FILE NO. M378 ACC. NO. 1782