


Transfer fee 20⁺

870
Highway
fee

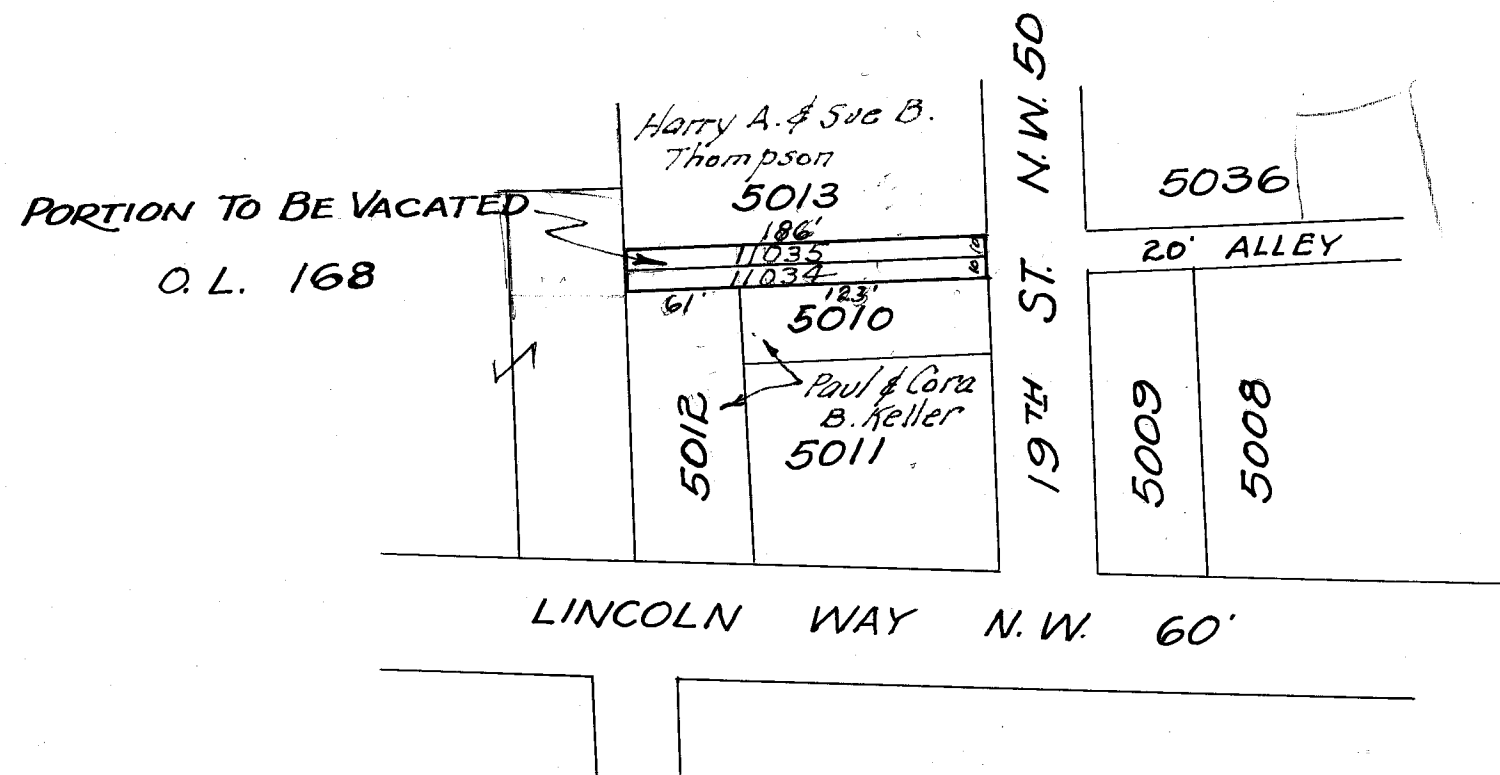

CERTIFICATION

I hereby certify the above to be a correct plat of the portion of alley to be vacated.
N.M. Tipton
City Engineer

Vacated portion given City Lot Nos 11034
11035
N.M. Tipton
City Engineer

DESCRIPTION

That part of a alley westerly of 19TH St. N.W. and between Lot No. 5013, 5012 and 5010.

Received for Transfer this 25 day of June 1952
Joe E. Gorder Earl H. Hafer
County Auditor Deputy

Received for Record this 26th day of June 1952
Recorded in Vol. 28 Page 13 this 28th day of June 1952
J.J. Newcomer
County Recorder

Approved by the Planning Commission of the City of Massillon at a meeting held May 1952
N.M. Tipton Alvin D. Wampler
Secretary Chairman

Accepted by the City Council of Massillon Ohio, by Ordinance No. 67 passed June 16 1952
Richard B. Hardman A. J. Merrigan
Clerk President

CITY OF MASSILLON, OHIO		
ALLEY VACATION		
WEST OF 19 TH ST. N.W. Bwt. LOT NOS. 5013 & 5012		
Approved <u>N.M. Tipton</u> CITY ENGINEER	DEPT PUBLIC SERVICE ENGINEERING DIVISION	
Dr. by <u>R. Wagoner</u> Ch by	Feb. 15, 52	Scale 1" = 100'

FILE NO. M 379 ACC. NO. 1783