


DEDICATION PLAT MOLLANE AVE. N.E.

0.4271 Acre total area of street

A PART OF THE N.E. QR. SEC. 10, TWP. 10 (PERRY), R. 9, STARK COUNTY, O.
SCALE 1" = 50'

MAY 8, 1952

G.G. DUNLAP & SON - SURVEYORS

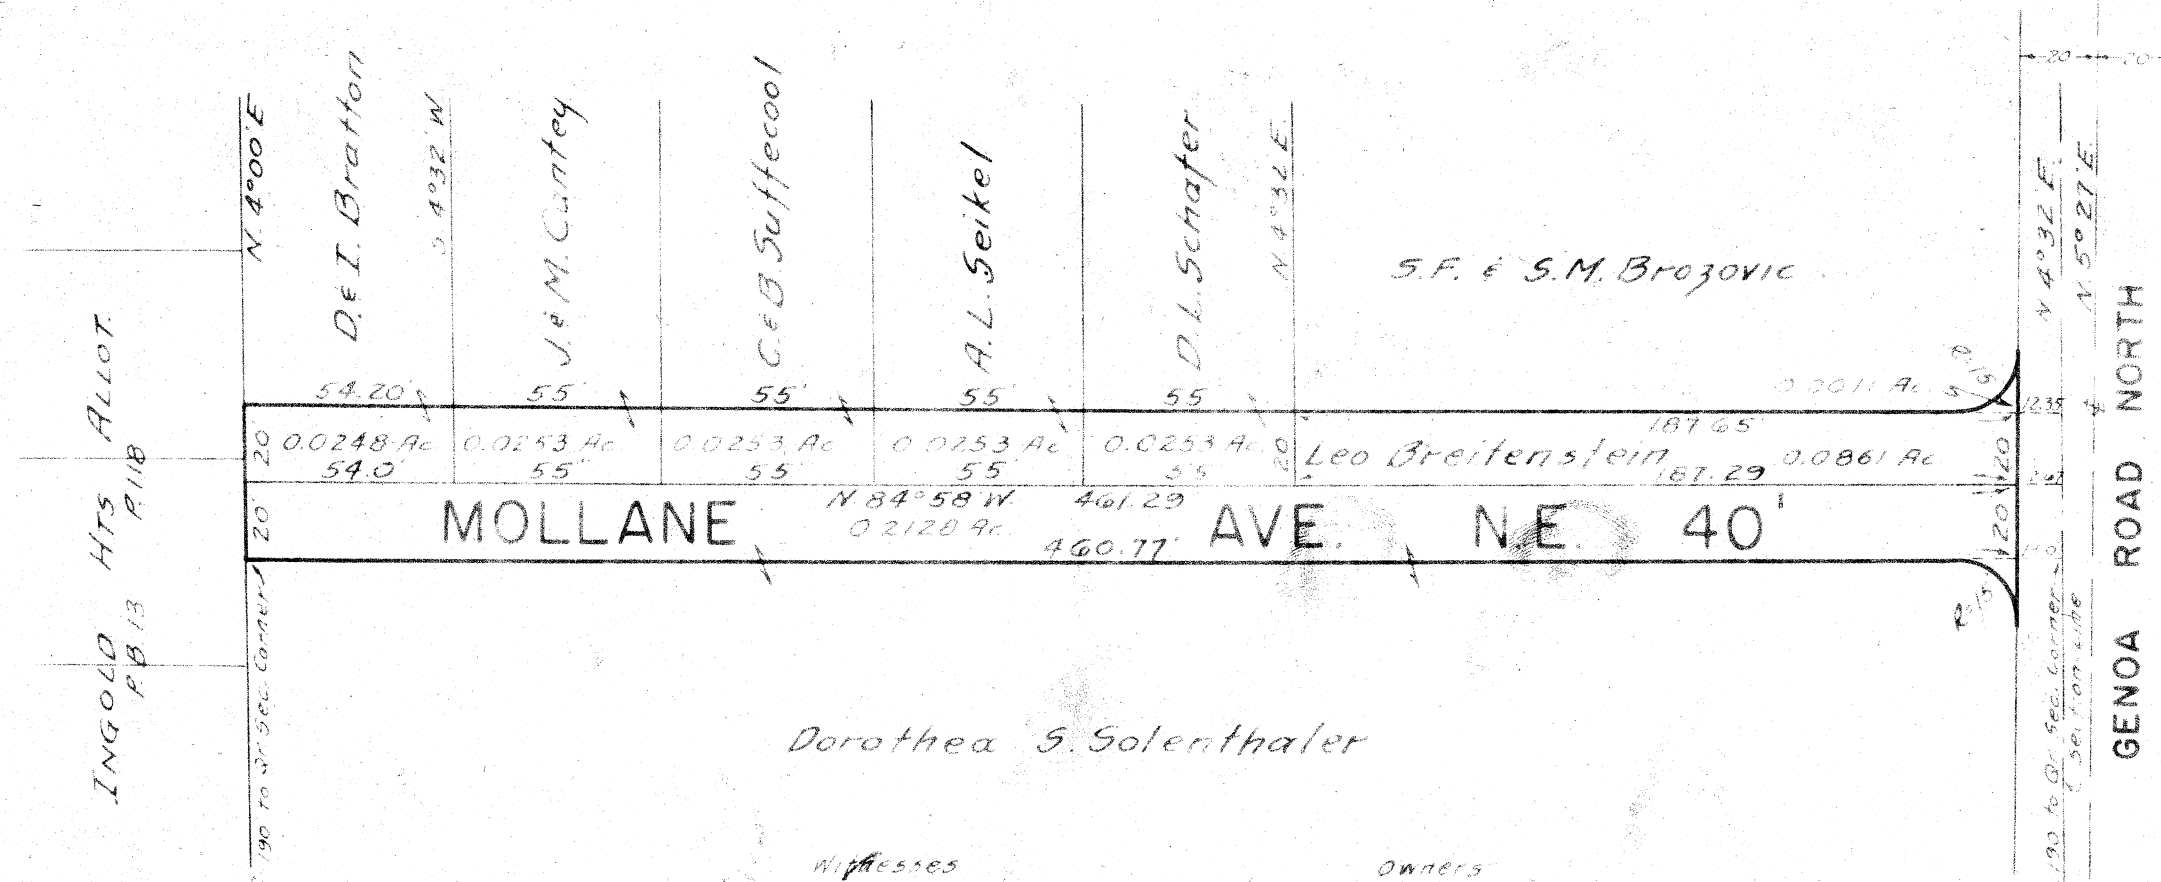

Dorothea S. Solenthaler

I hereby certify that this is a correct Plat of the dedication of Mollane Ave. N.E. in Perry Twp Stark Co. as surveyed and platted by me in May 1952.

G.G. Dunlap & Son
Reg. Surveyor #1778

Know all men by these presents that we, Ann L. Seikel, Dessa L. Schafer, Clarence S. and Betty J. Suffecool, Jack G. and Marian L. Cantey, Dailey E. and Ila M. Bratton, Dorothea S. Solenthaler, Leo Breitenstein, and Samuel E. and Sophia M. Brozovic, owners of the land involved in this instrument, do hereby acknowledge the making and signing of the same to be our free act and deed. And we do hereby dedicate our portions as shown to public use forever.

State of Ohio
County of Stark S.S. Before me, a Notary Public in and for said County and State, personally appeared the above named owners, who acknowledged that they did sign the foregoing instrument and that the same was their free act and deed as required by law. In witness thereof I hereunto set my hand and official seal this _____ day of _____ 1952.

My comm. expires _____ Notary Public

Witnesses
Ann L. Seikel

Owners
Ann L. Seikel
Dessa L. Schafer
Clarence S. and Betty J. Suffecool
Jack G. and Marian L. Cantey
Dailey E. and Ila M. Bratton
Dorothea S. Solenthaler
Leo Breitenstein
Samuel E. and Sophia M. Brozovic

Approved by the Planning Commission of the City of Massillon, O. at a meeting held August 8, 1952.
Alvin D. Wainwright President
F.R. Wainwright Secretary

Approved by the Planning Commission of the City of Canton, Ohio at a meeting held _____ 1952.

President _____ Secretary _____

Approved by the Stark Co. Engineer _____ 1952.

Stark County Engineer _____

Accepted by the Board of Stark County Commissioners at a meeting held this _____ day of _____ 1952.

Stark County Commissioners _____

Entered for transfer _____ 1952

Stark County Auditor _____

Received for record _____ 1952

Recorded _____ 1952 P.B. _____ P. _____

Stark County Recorder _____