


PLAN SHOWING VACATION OF PORTION OF NORTH ST. MASSILLON, OHIO

Scale 1"=50'

May 24 1922

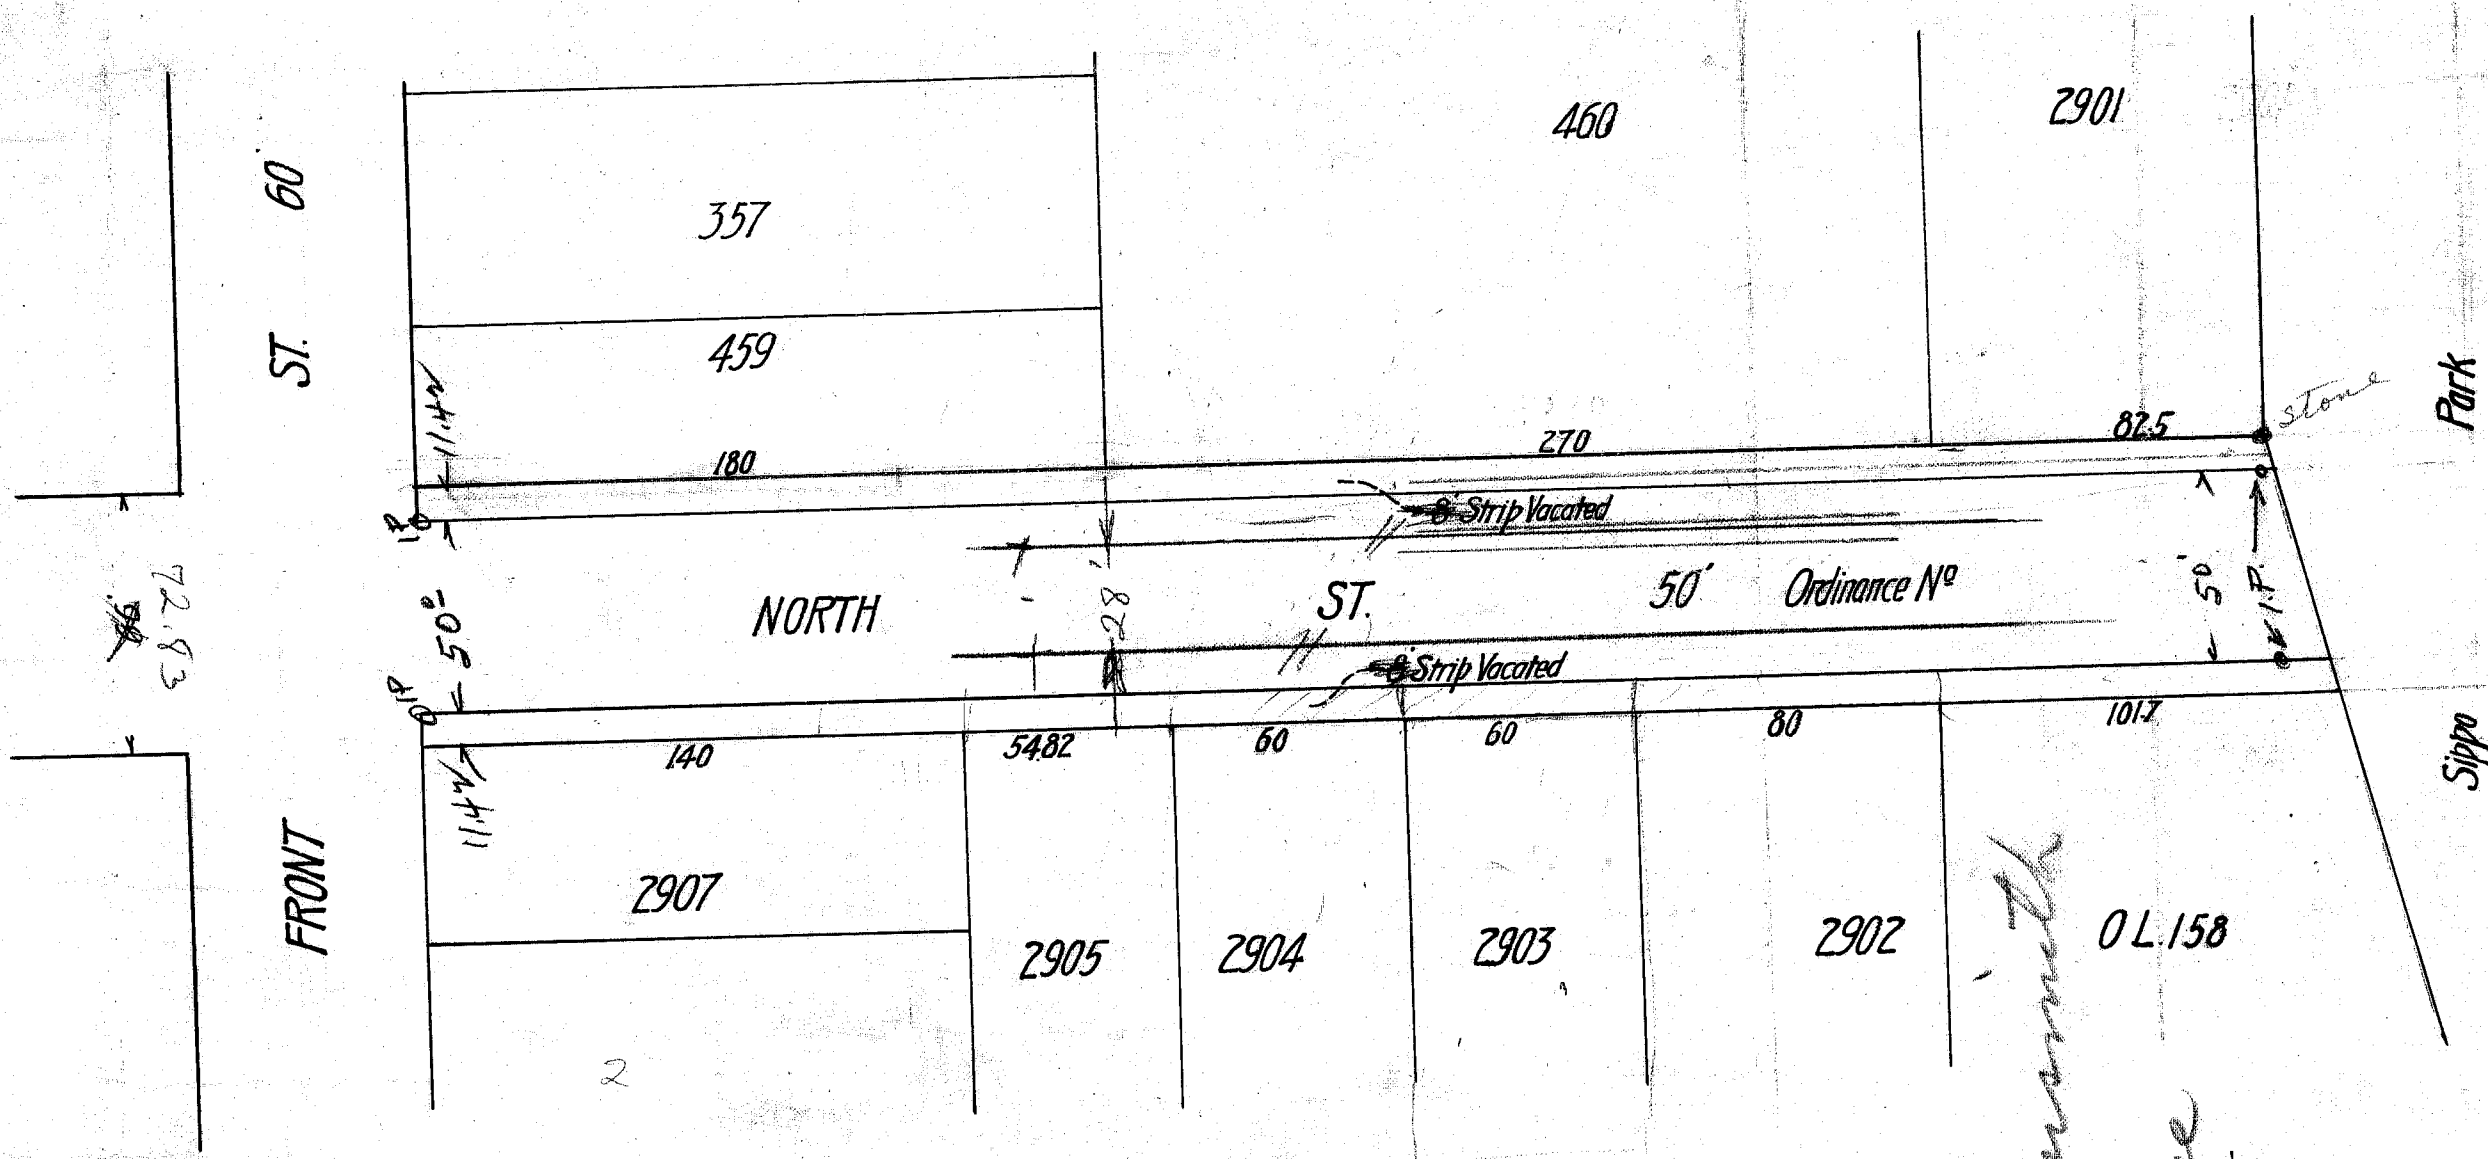

Massillon Ohio June 22, 1922.

WE, THE UNDERSIGNED owners of the land shown on this plat and survey, do hereby assent and adopt this subdivision of the same, and the same was made at our request. The streets as shown on this plat we hereby dedicate to public use.

Sophia Welch, Margaret Welch, Mary Welch, Peter Welch, Raymond Riese, Peter George, Chas. N. Hostetter, Wm. Crone, Caroline Crone, C.W. Miller, Beulah Miller, Mary A. Dressler

David L. Lewis, Wendell A. Lewis, Harold J. Smith, Nellie A. Smith, Mary C. Smith, M. P. Fetzer, C. Tracy

Refer to Harmon Smith
Clerk for ordinance
OK D. J. [Signature]

State of Ohio } ss:
County of Stark }

Before me the undersigned authority personally came Sophia Welch, Margaret Welch, Mary Welch, Peter Welch, Raymond Riese, Mary A. Dressler, David L. Lewis, Peter George, Chas. N. Hostetter, Wm. Crone, Caroline Crone, C.W. Miller, Wendell A. Lewis, Harold J. Smith, Nellie A. Smith, Mary C. Smith, M. P. Fetzer and C. Tracy and Beulah Miller who acknowledged that they did sign the foregoing dedication and that the same is their free act and deed.

IN TESTIMONY WHEREOF I have hereunto set my hand and official seal at Massillon Ohio this 30 day of June A. D. 1922.

James E. Willison
Notary Public