


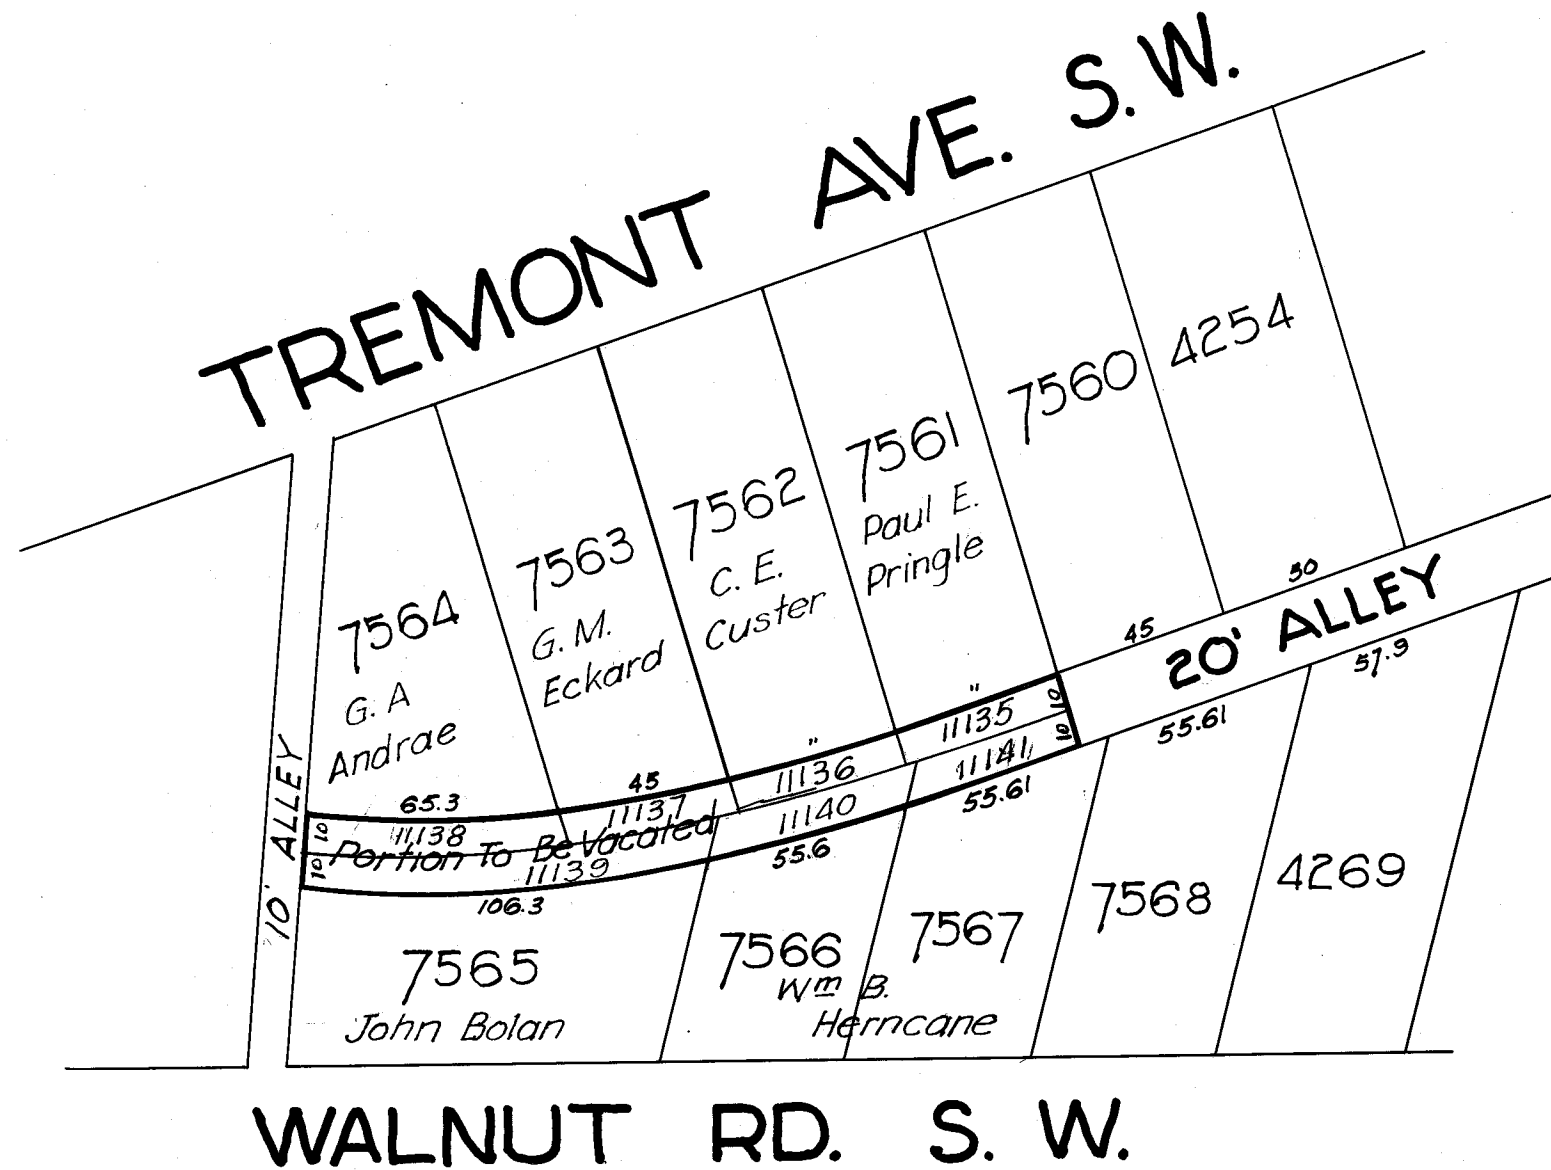

CERTIFICATION:

I hereby certify the above to be a correct plat of the portion of alley to be vacated.

N. M. Piper
CITY ENGINEER

Vacated portion given City Lot Nos
11135, 11136, 11137, 11138, 11139, 11140 & 11141

N. M. Piper
CITY ENGINEER

DESCRIPTION:

That part of a 20' alley between the west line of 7564 easterly to the east line of 7561.

Received for Transfer this 24 day of Aug 1953.

T. J. G. G. G.
COUNTY AUDITOR

Approved by the Planning Commission of the City of Massillon at a meeting held August 8, 1952.

N. M. Piper
SECRETARY

Alvin D. Wampler
CHAIRMAN

Accepted by the City Council of Massillon, Ohio, by Ordinance No. 15-1953 passed MARCH 2 1953.

Richard B. Hardman
CLERK

Richard B. Hardman
PRESIDENT

Received for Record this 25 day of August 1953.
Recorded in Vol. 22 Page 26 this 29 day of Aug. 1953

George Blansett
COUNTY RECORDER

CITY OF MASSILLON, OHIO

ALLEY VACATION

20 Foot between west line of 7564 to east line 7561-between Walnut & Tremont S.W.

Approved
N. M. Piper
CITY ENGINEER

DEPT. OF PUBLIC SERVICE
ENGINEERING DIVISION

Dr. By Bob Wagoner
Ck By

Jan 23, 1953

Scale 1"=50'