


SOUTH AVE. S. E. 66°

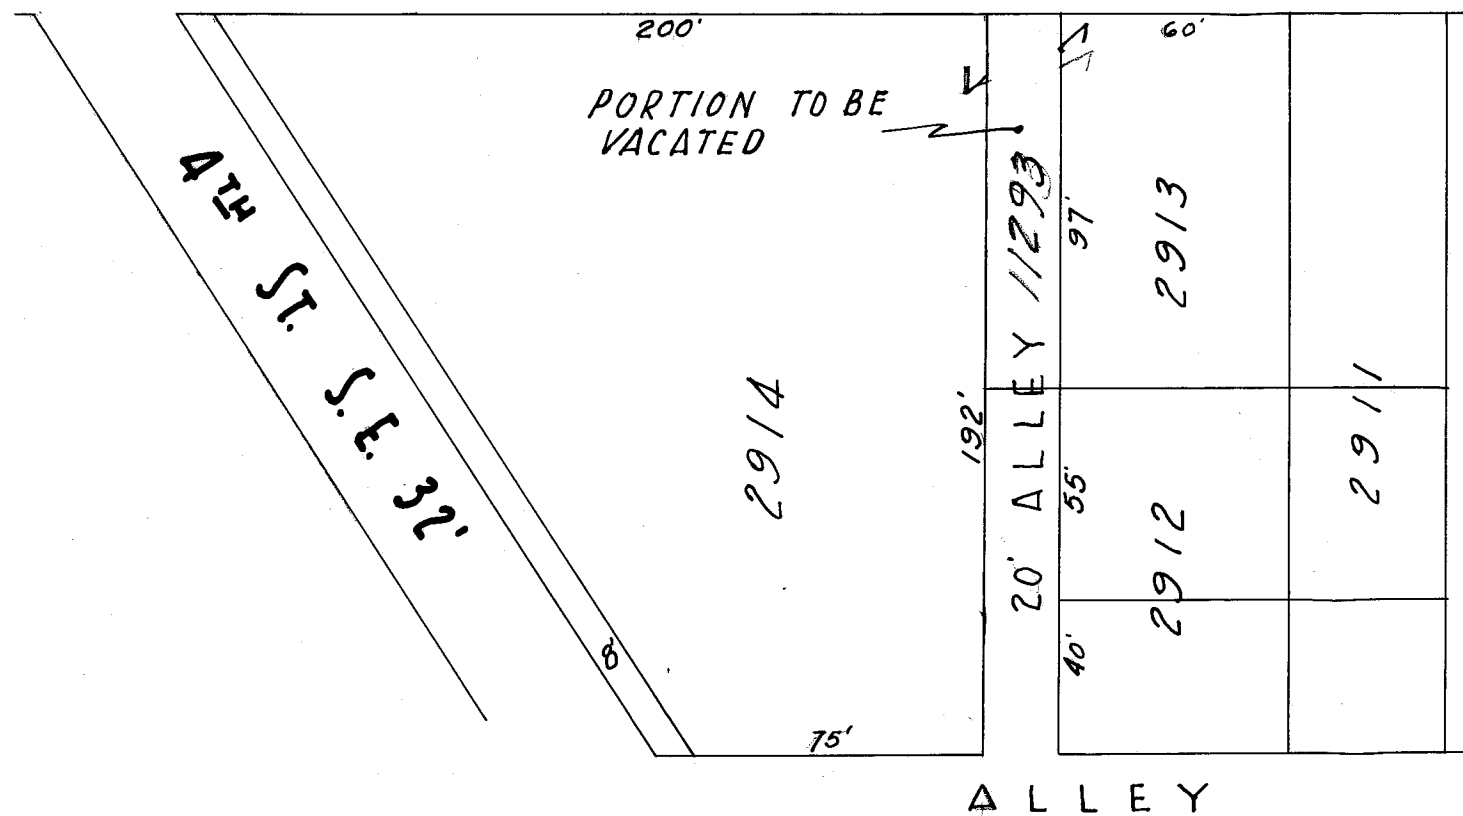

Approved by the Planning Commission of the City of Massillon at a meeting held December 16, 1955.

H. M. Piper
SECRETARY

Alvin D. Wampler
CHAIRMAN

Accepted by the City Council of the City of Massillon, Ohio, by Ordinance No. 31956 passed 2-6 1956.

Thomas J. Ghuman
CLERK

Lawrence Kerrigan
PRESIDENT

Entered for Transfer this 5th day of March 1956
Joe Yoder by W. P. Bell, Deputy
COUNTY AUDITOR

Received for Record this 10th day of March 1956
Recorded in Vol. 32 P. 46 this 10 day of March 1956

Kenneth E. Muth
COUNTY RECORDER
B 908

CERTIFICATION

I hereby certify the above to be a correct plat of the alley to be vacated.

H. M. Piper
CITY ENGINEER

DESCRIPTION

Being the first alley East of 4TH ST. S. E. extending South from South Ave. S. E. a distance of 97', between Lot No's 2913 and 2914.

CITY OF MASSILLON, OHIO		
ALLEY VACATION PLAT		
1ST 20' ALLEY E. OF 4TH ST. from SOUTH AVE. S. E. SOUTHERLY		
Approved <u>H. M. Piper</u> CITY ENGINEER	DEPT. OF PUBLIC SERVICE ENGINEERING DIVISION	
Dr. by R. Wagoner Ck by H. M. Piper	NOVEMBER 12, 1955	Scale 1"= 40'
FILE NO. M. 420 ACC. NO. 1913		